


Section
Proposed Elevations 1:100


North West Elevation

North East Elevation

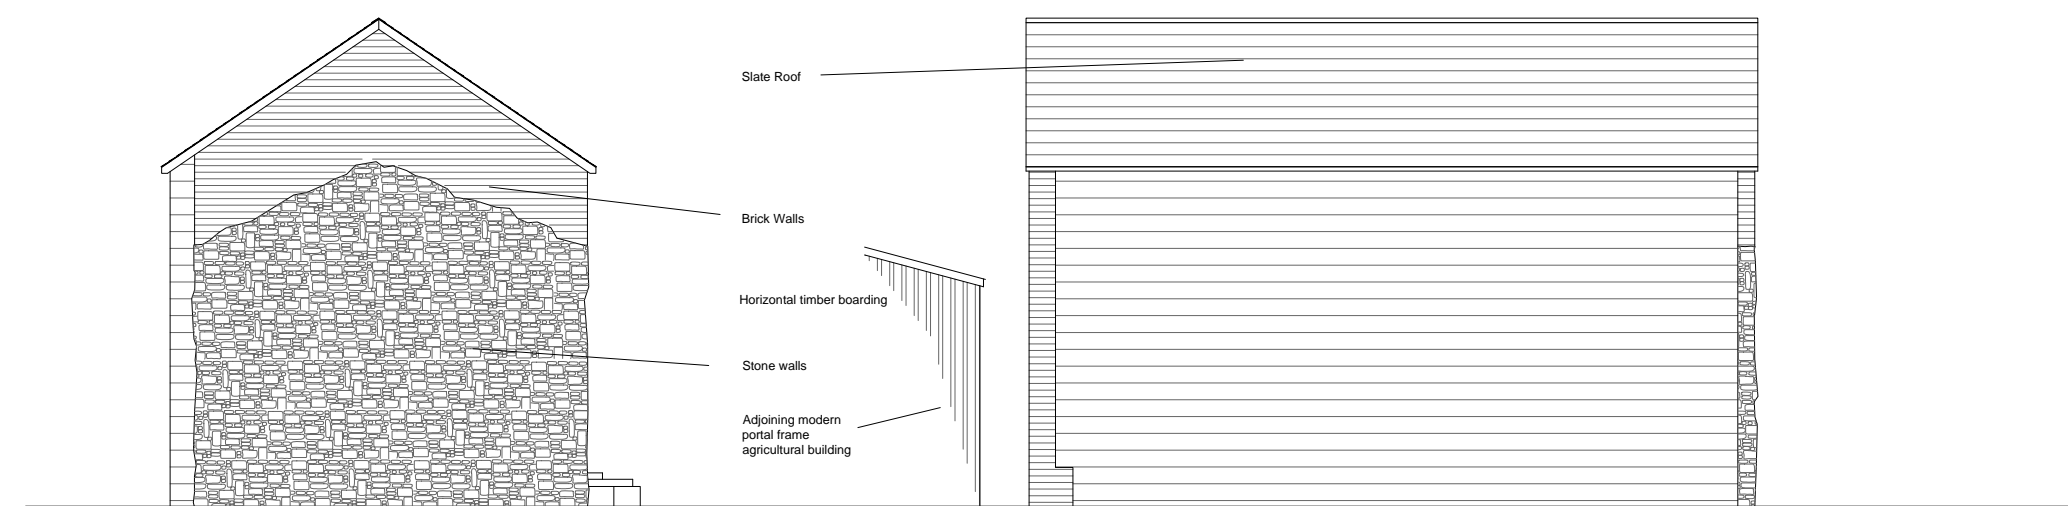


South East Elevation

North East Elevation

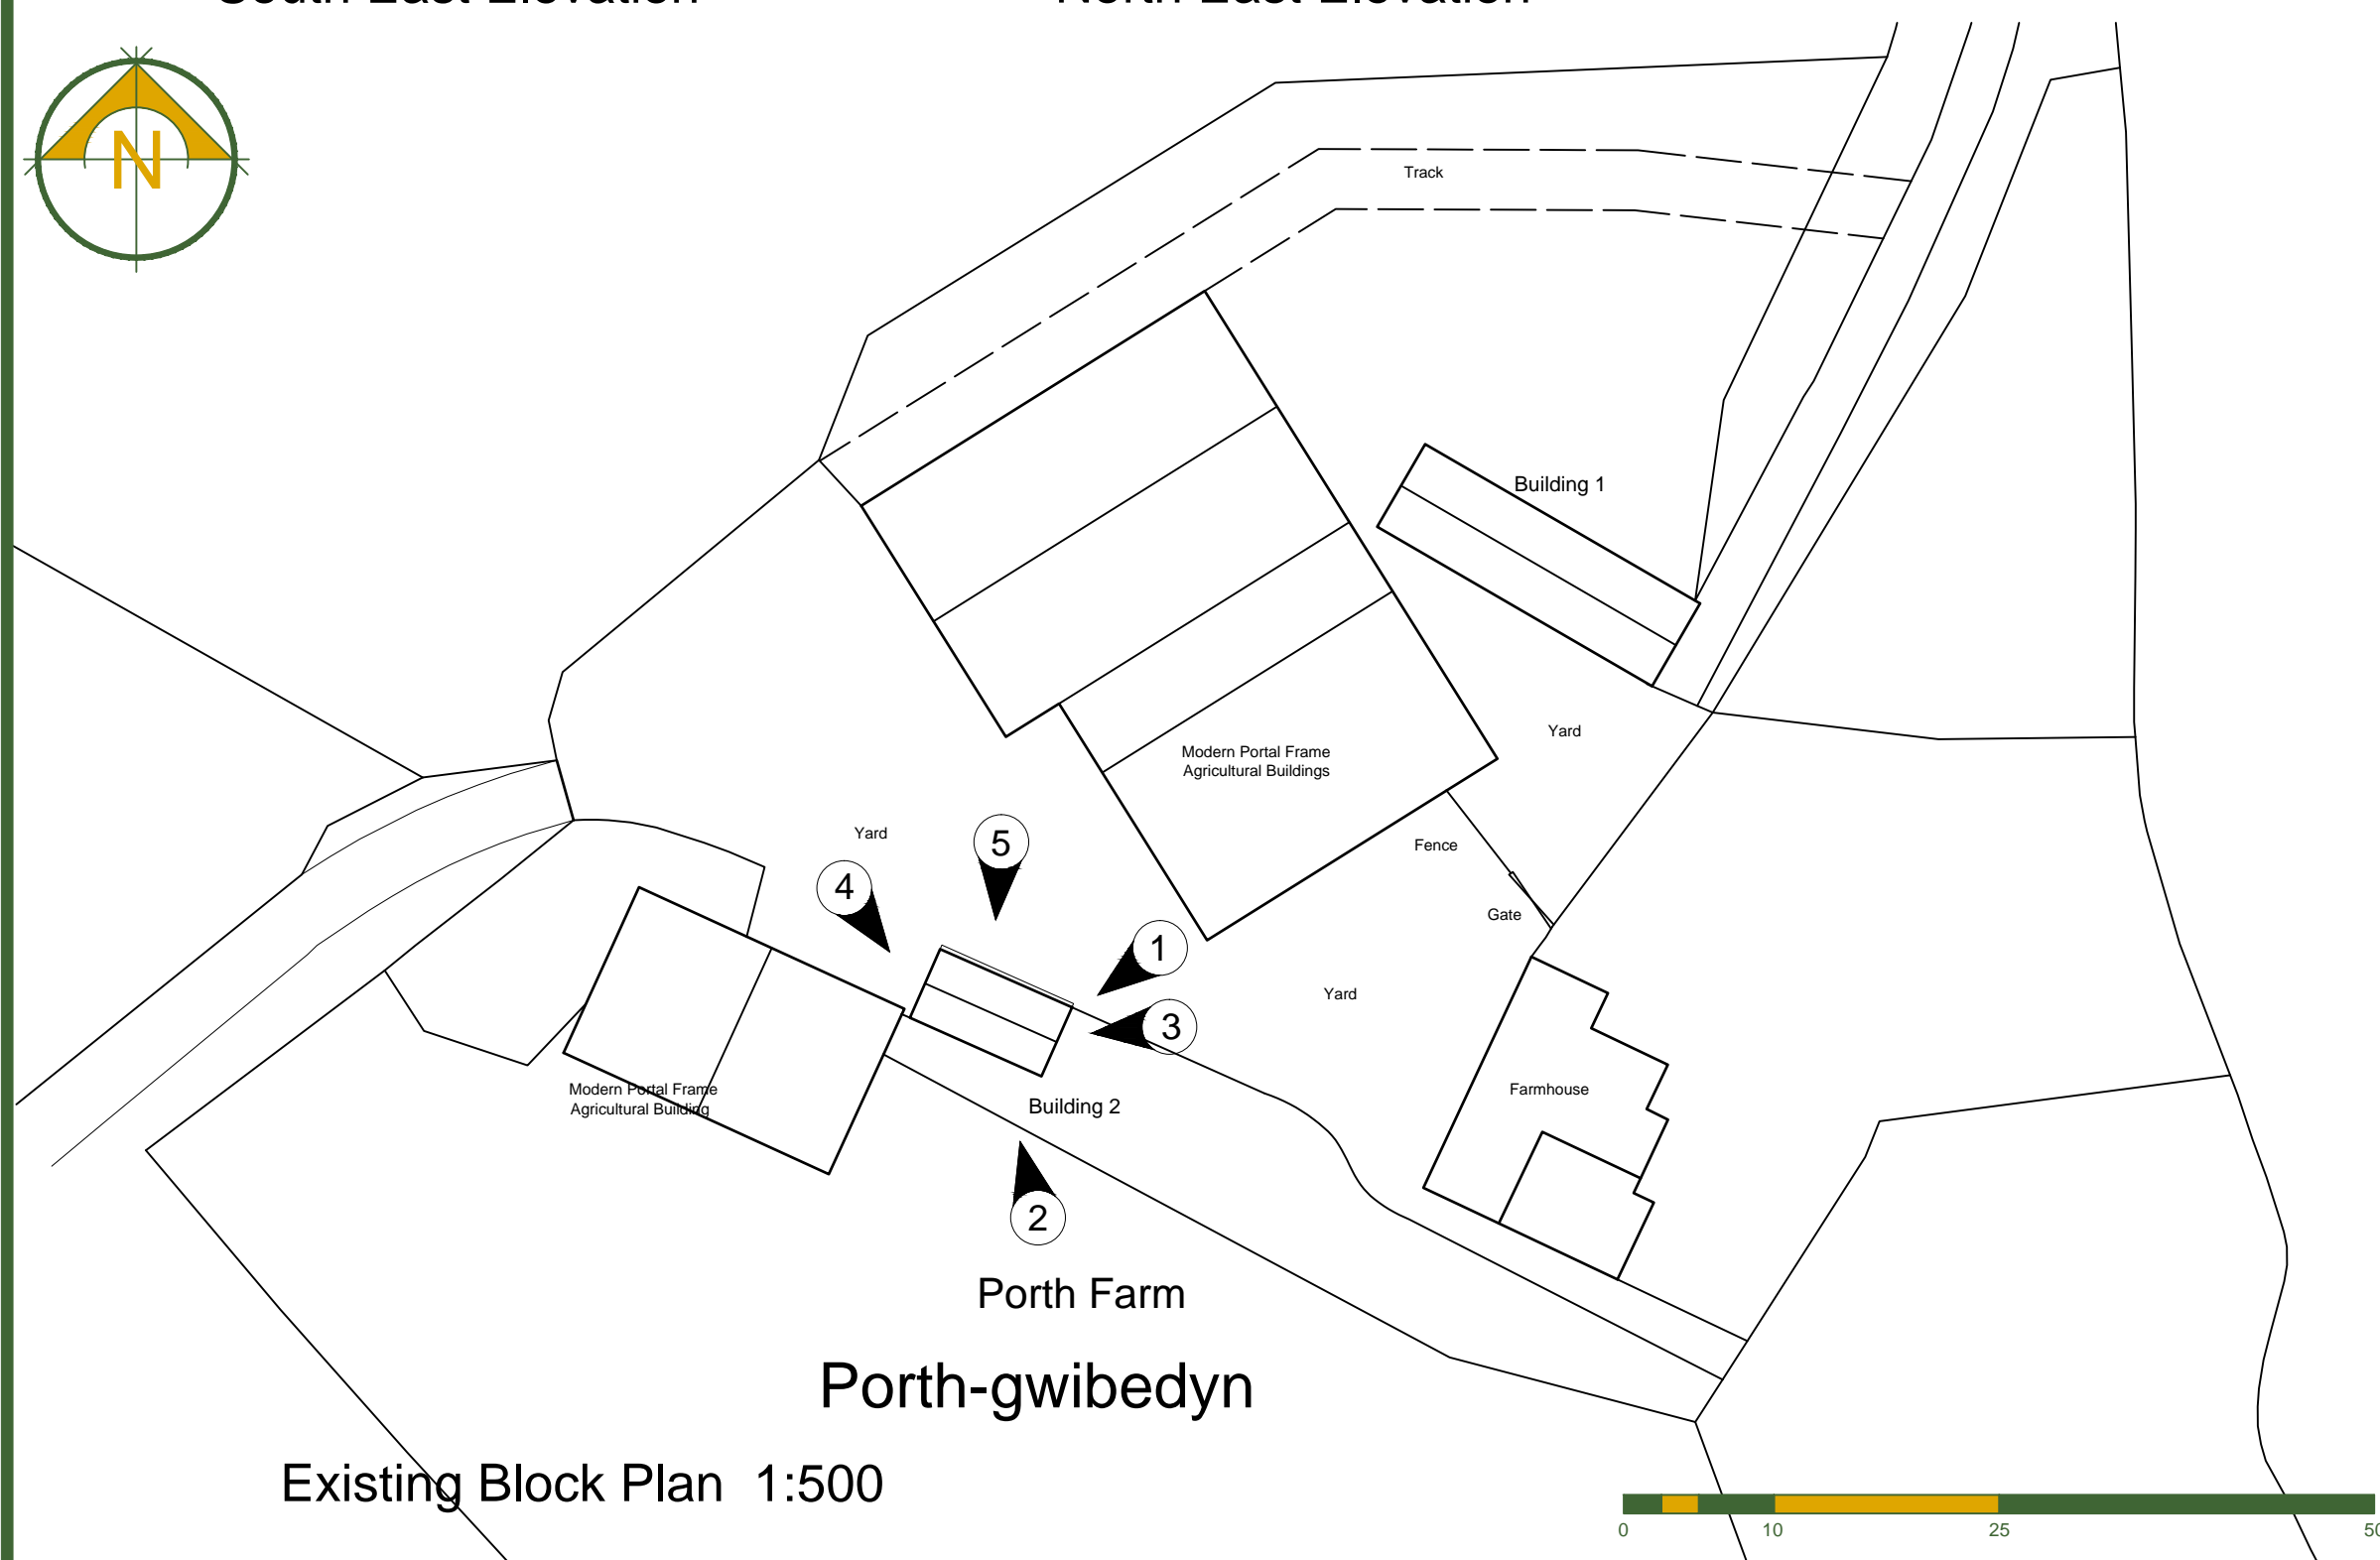

Existing Block Plan 1:500

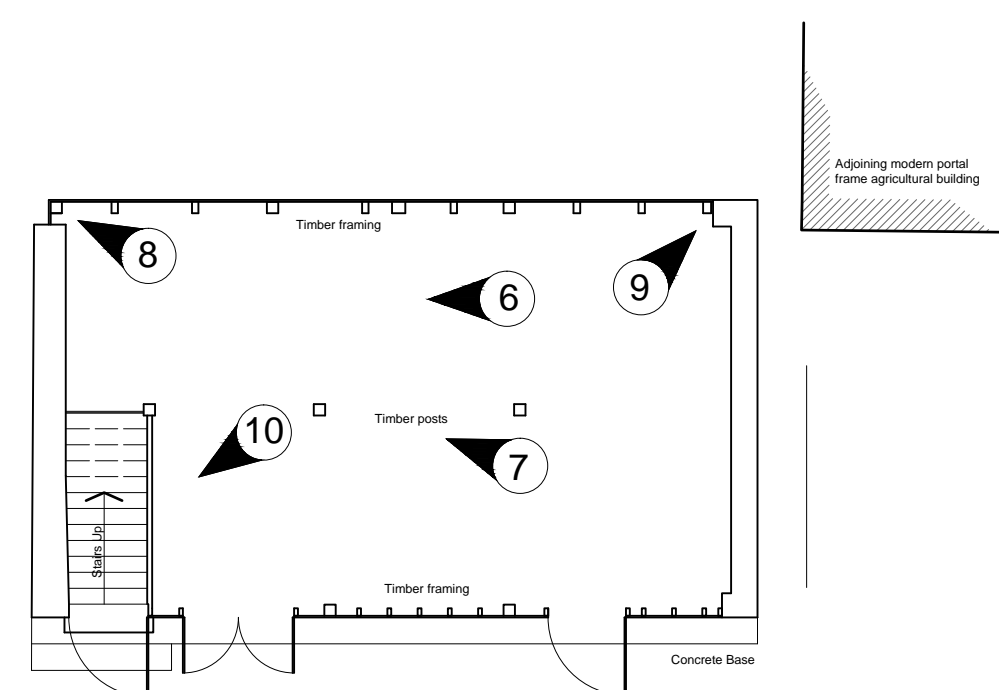

Existing Ground Floor Plan 1:100



1



2




3




4



5

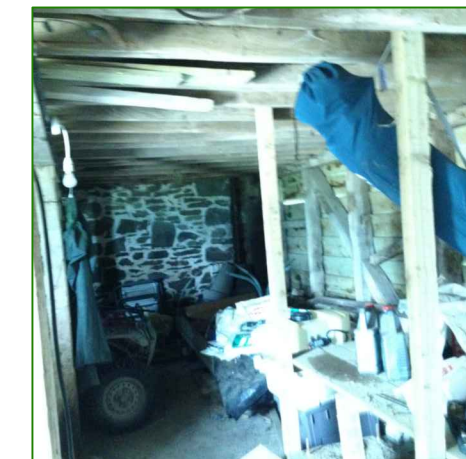

6

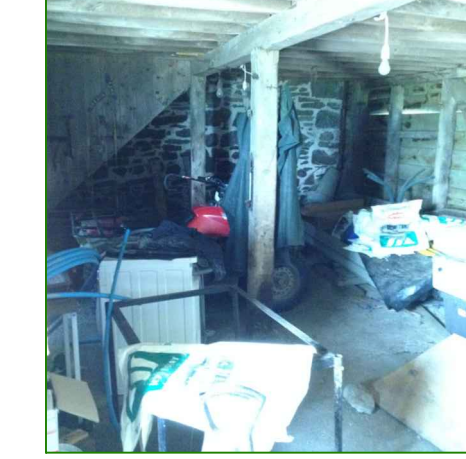


7



8



9

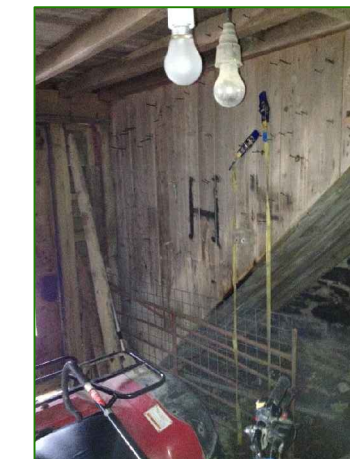


10



11



12

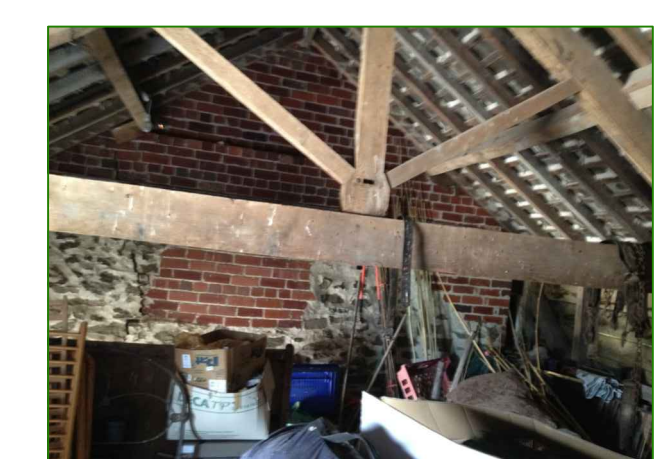

13



14



15



16



17

Amendments:

BERRYS

Willow House East
Shrewsbury Business Park
Shrewsbury SY2 6LG


Tel: 01743 271697
Fax: 01743 271753
www.berrybros.com

Client:
Mr. G Vaughan

Project: Proposed Conversion of two traditional farm buildings at Porth Farm, Caersws.

Drawing: Building 2 Photographical Record.
Referenced to Block & Floor Plans

Drawing Number: SA15967/11	Rev.	Scale as noted	Paper A1	Drawn By: AB Date: Aug 2015
-------------------------------	------	-------------------	-------------	--------------------------------

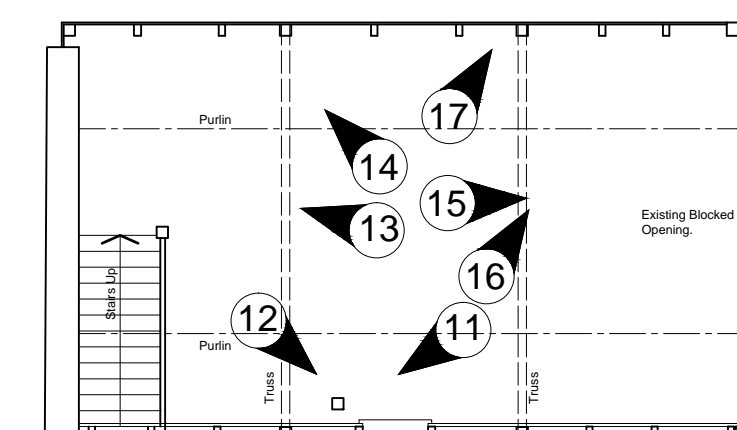

Existing First Floor Plan 1:100