

THE CAMBRIAN MILLS, DRE-FACH FELINDRE, CEREDIGION

STRUCTURAL SURVEY REPORT APPENDIX 1: FLOOR PLANS



Report No. 2001/7

Report Prepared for:
NMAGW



A R C H A E O L O G

CAMBRIA

A R C H A E O L O G Y

Cambrian Woollen Mills, Dre - fach Felindre


Ground floor plan of Mills 1 and 2


Survey for Museum of Welsh Woollen Industry

Survey by Cambria Archaeology


Scale 1:100

January 2001

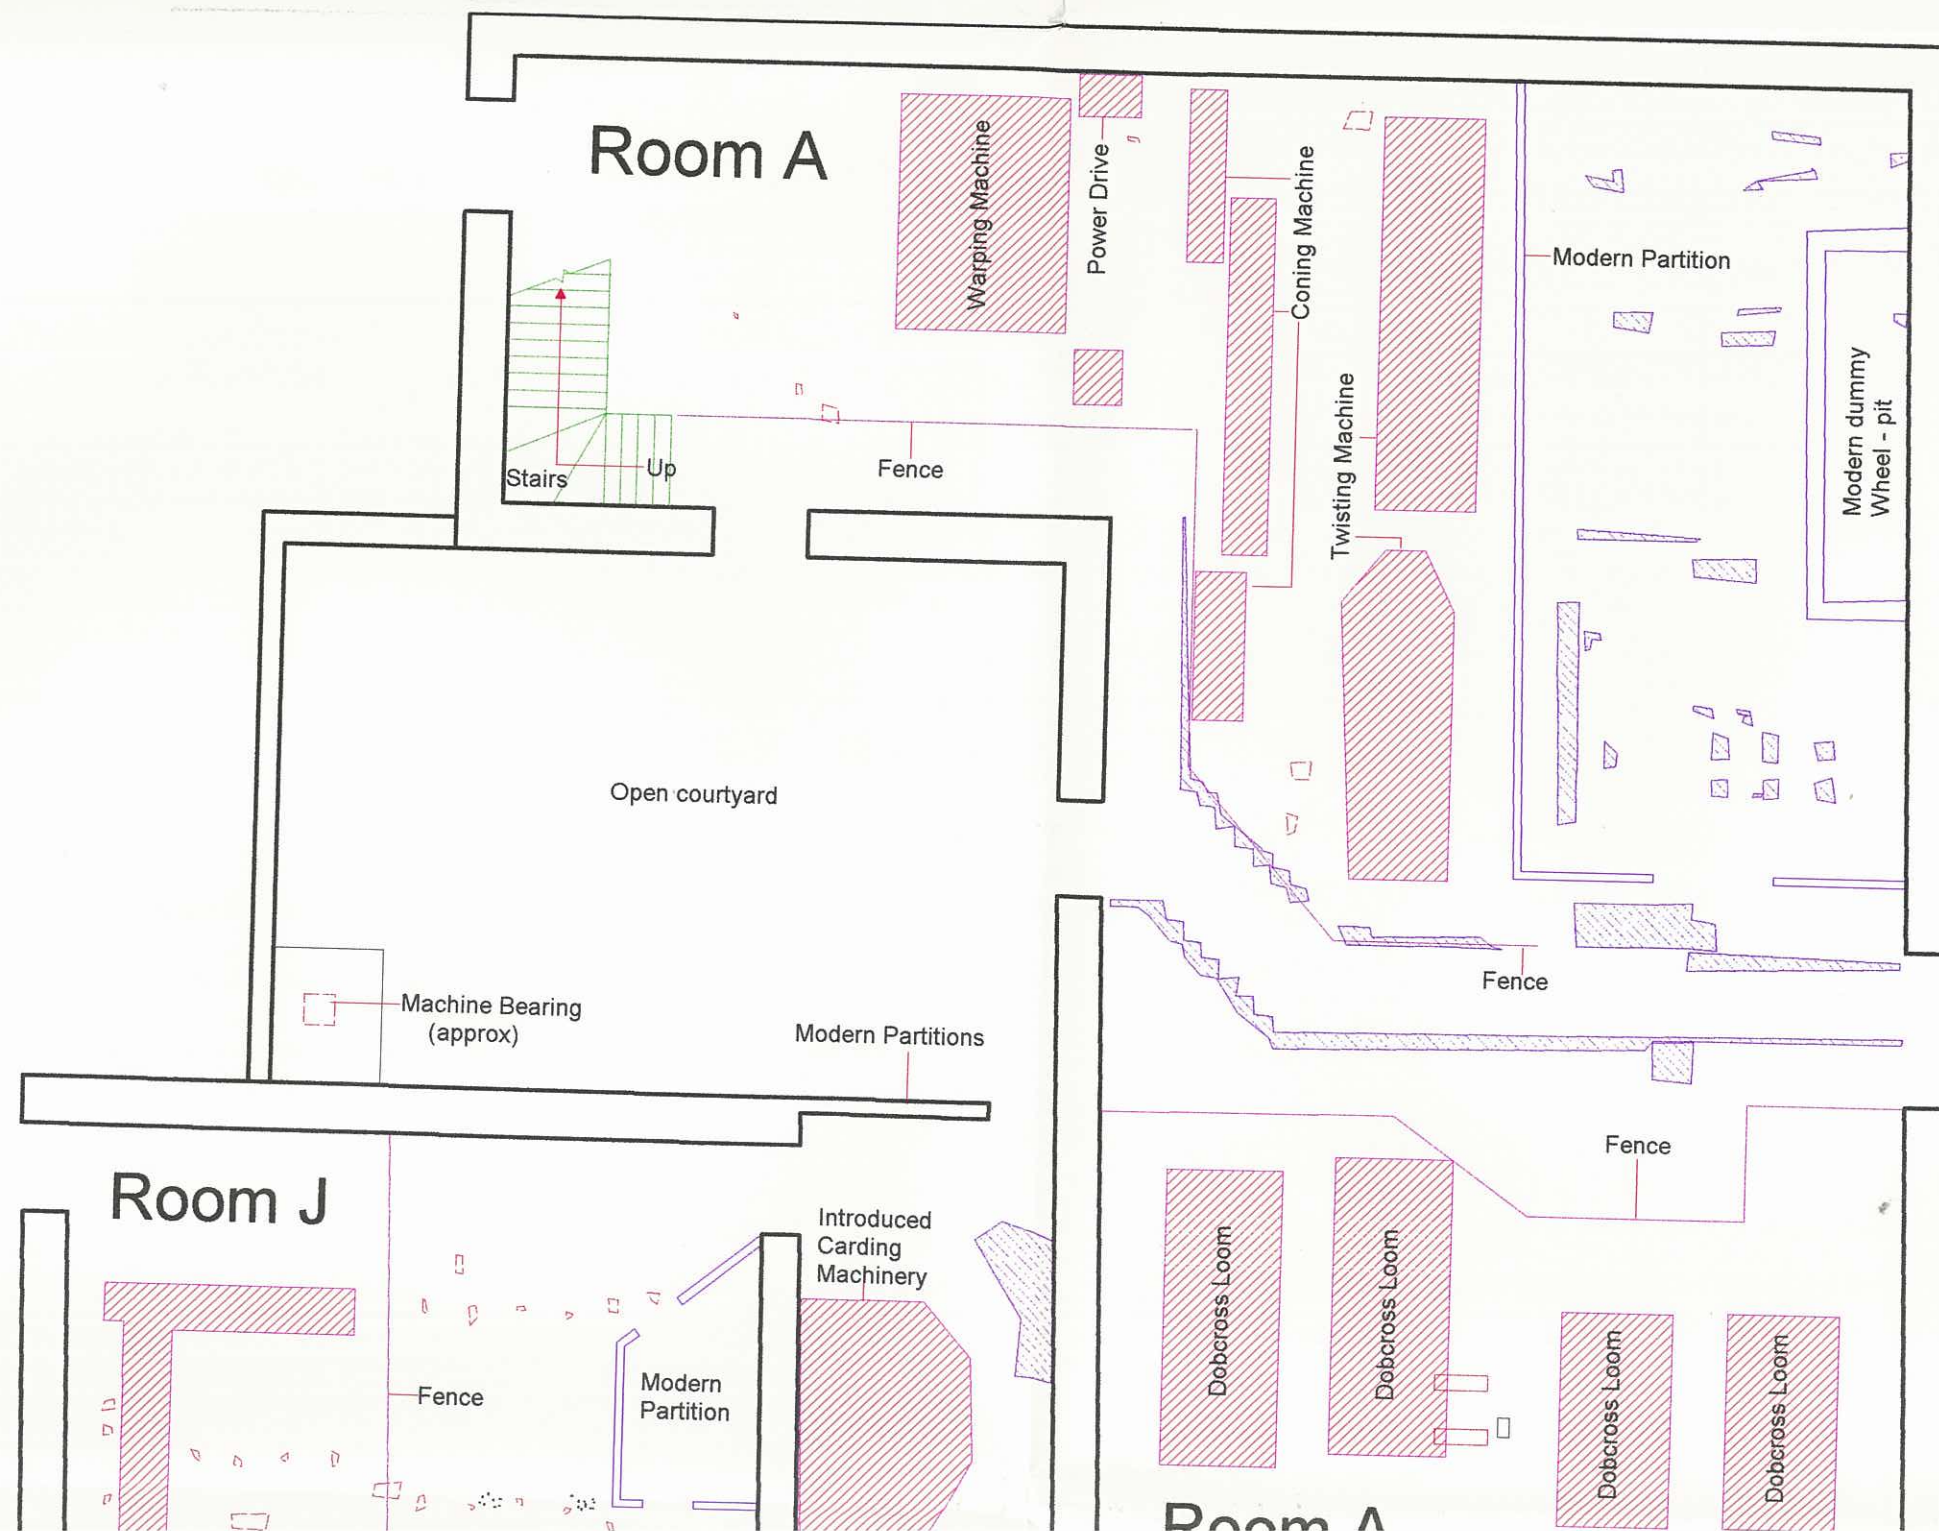

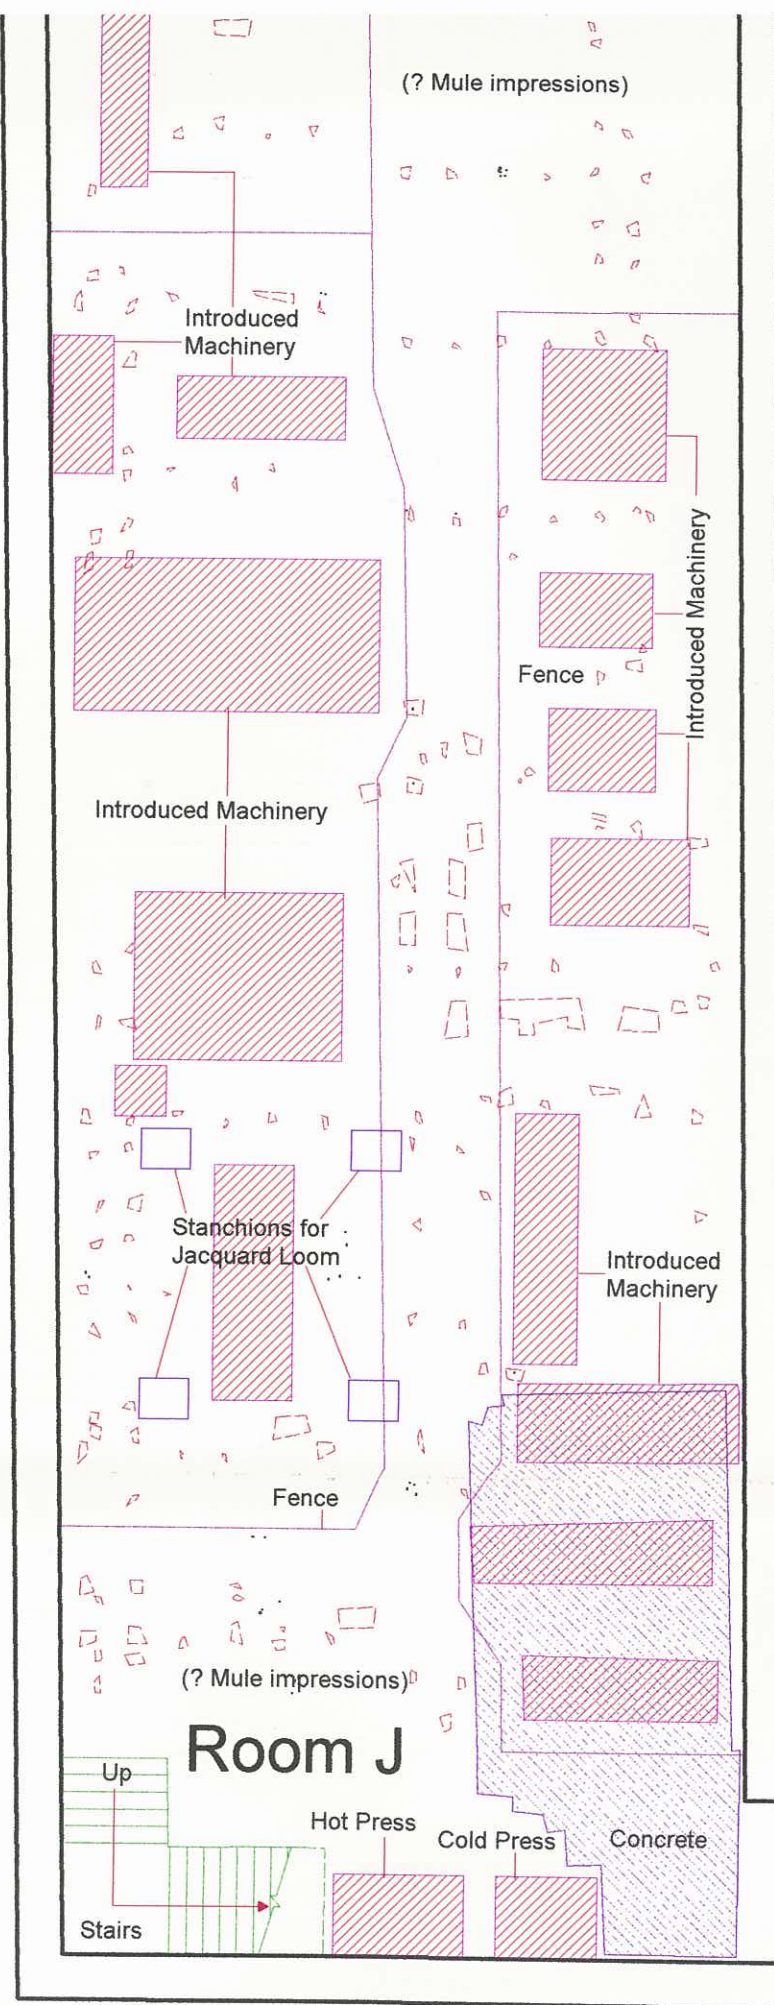

Mill 2

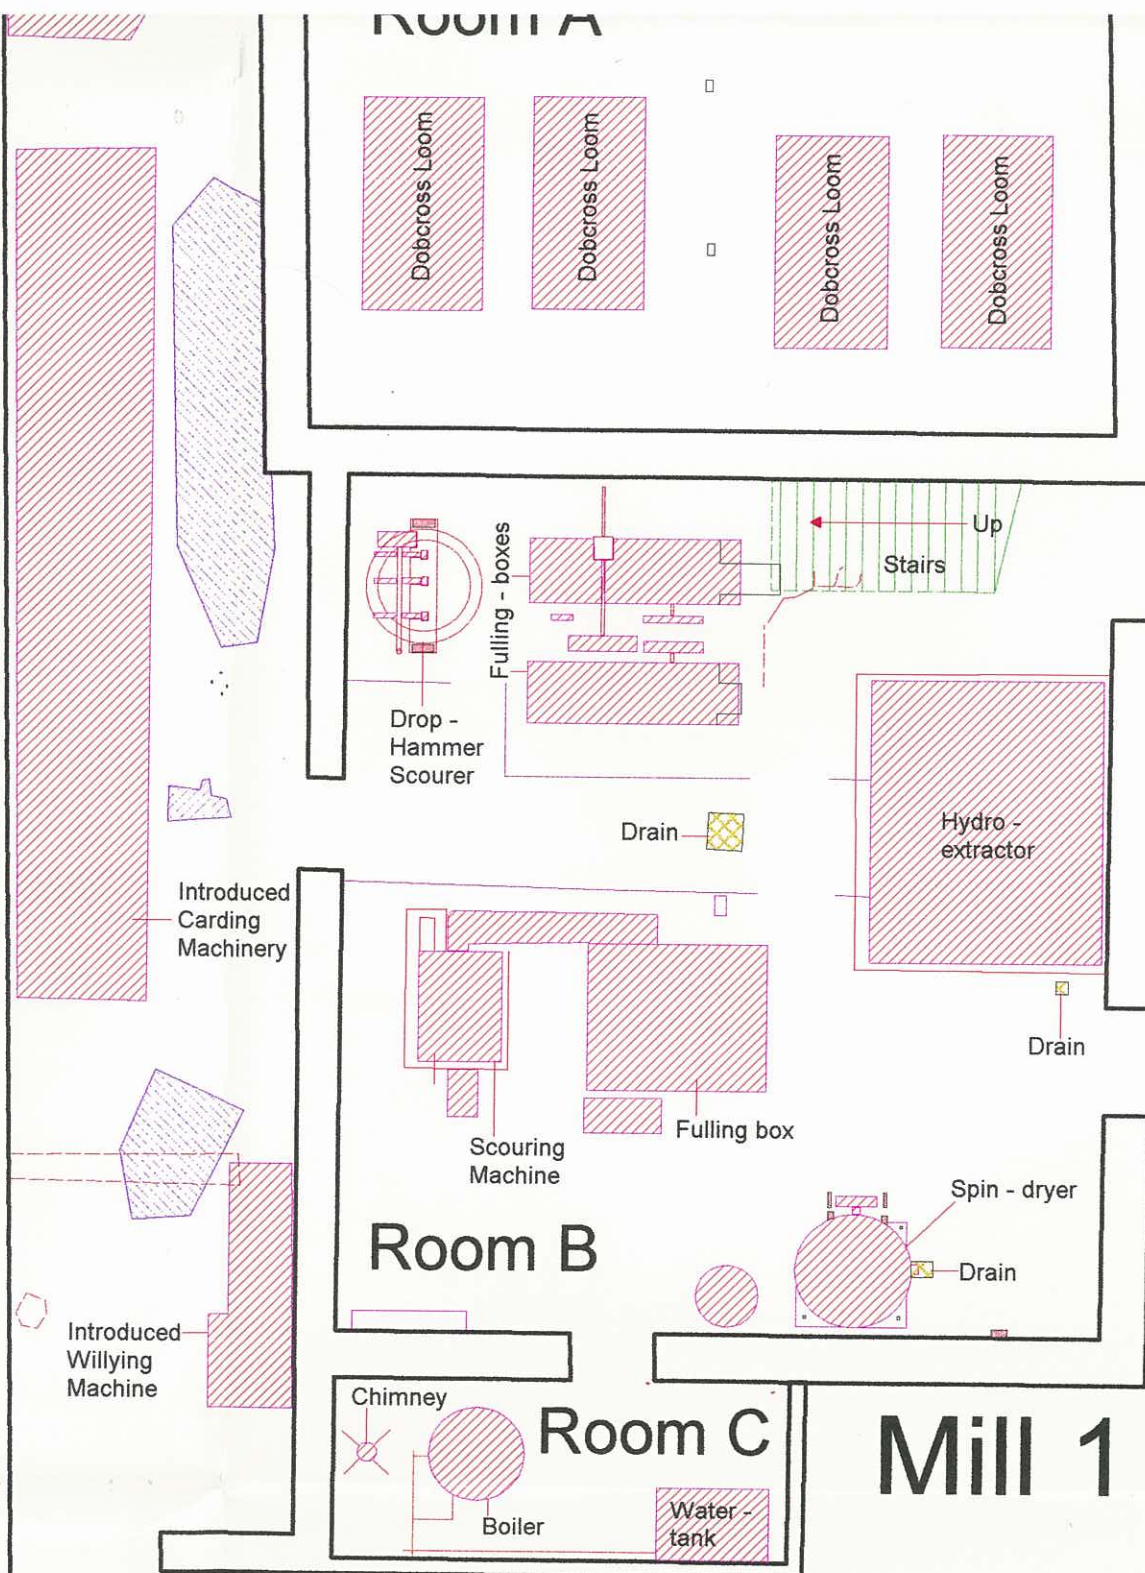

- Present Machinery
- Cement Floor Impressions
- Machine scars



Mill 1


Cambrian Woollen

First floor

Survey for Museum

Survey by (

Scale 1:10

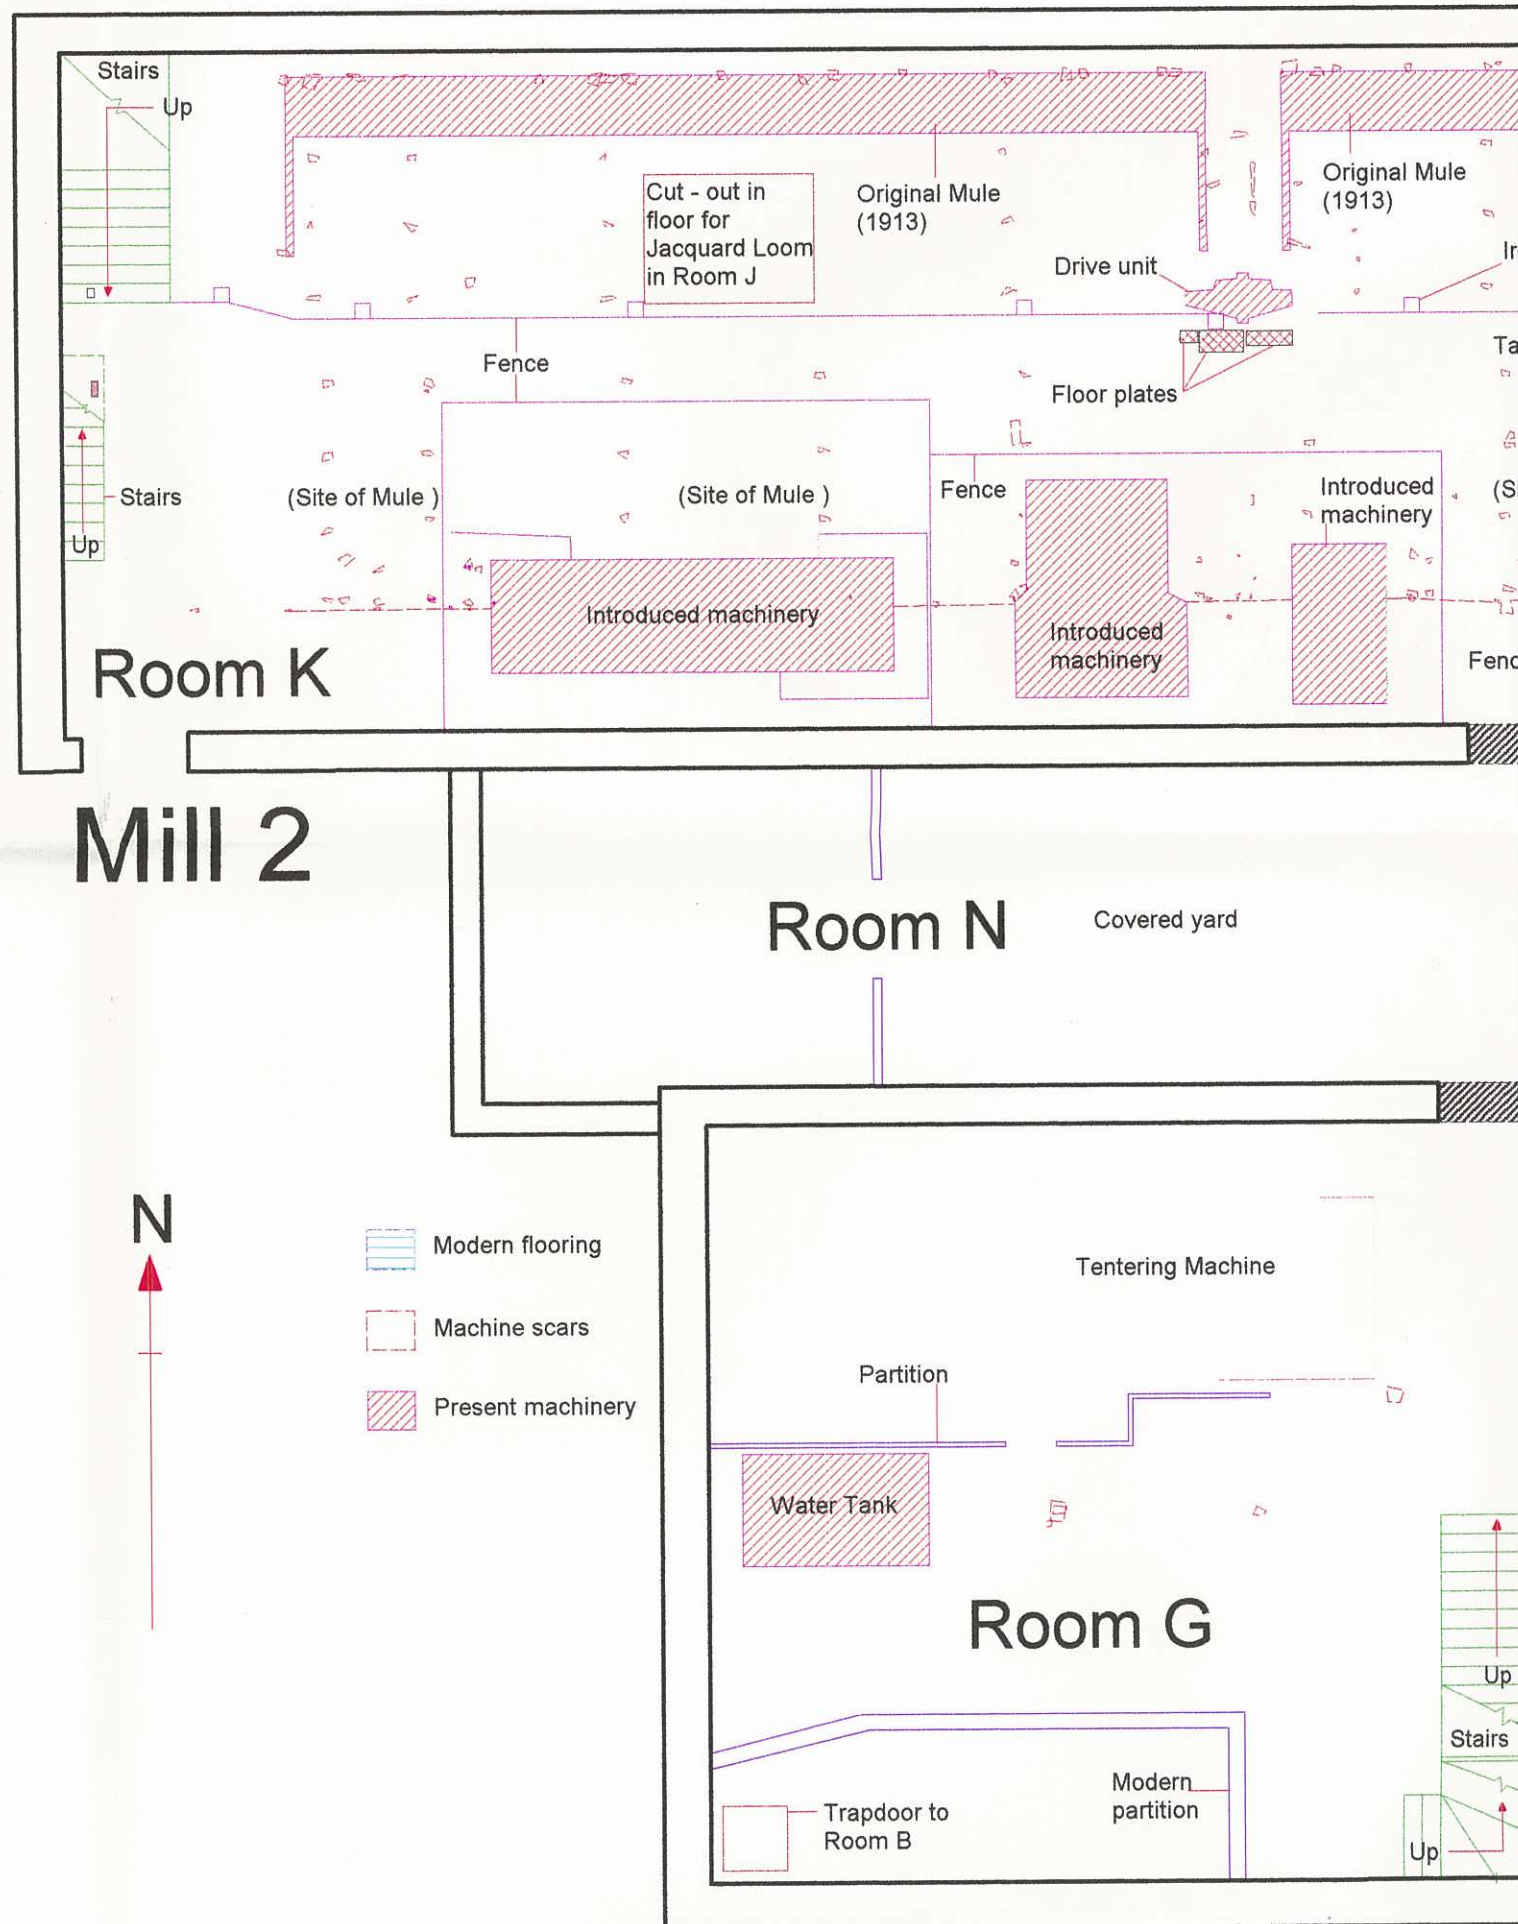


Cambrian Woollen Mills, Dre - fach Felindre

Plan of attic floor of Mill 1

Survey for Museum of Welsh Woollen Industry

Survey by Cambria Archaeology

Scale 1:100 January 2001

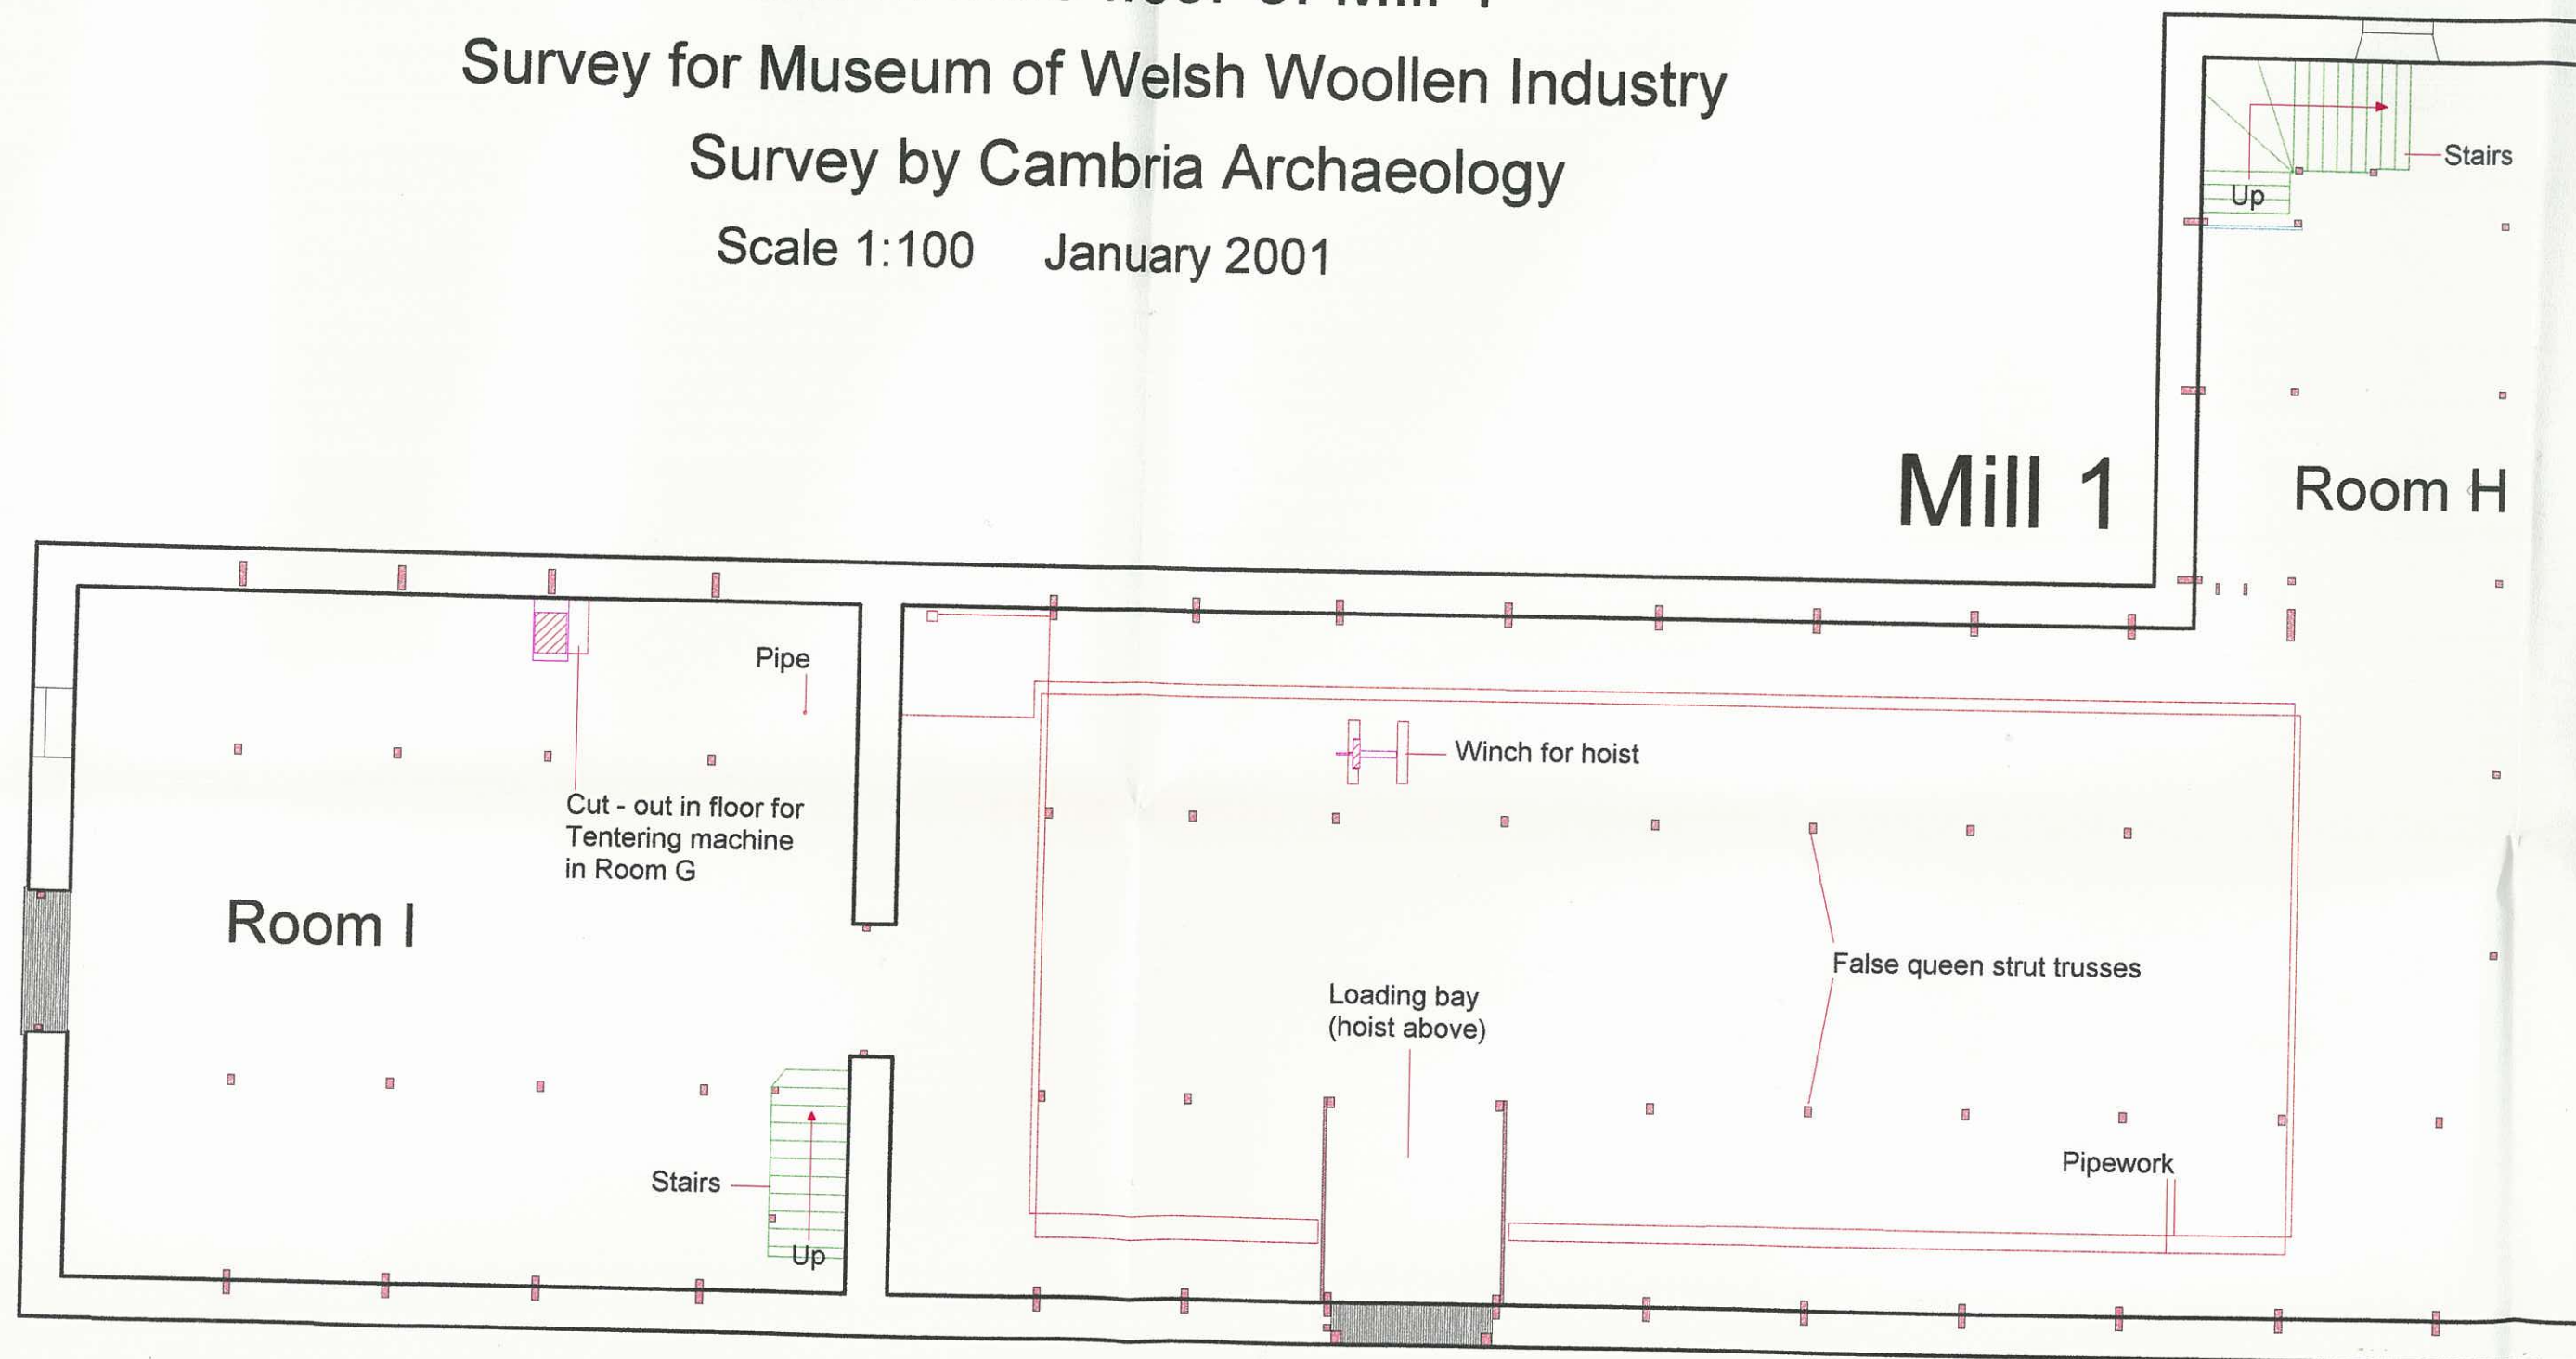

Cambrian Woollen Mills, Dre - fach Felindre

Plan of attic floor of Mill 2

Survey for Museum of Welsh Woollen Industry

Survey by Cambria Archaeology

Scale 1:100 January 2001

Mill 2

