


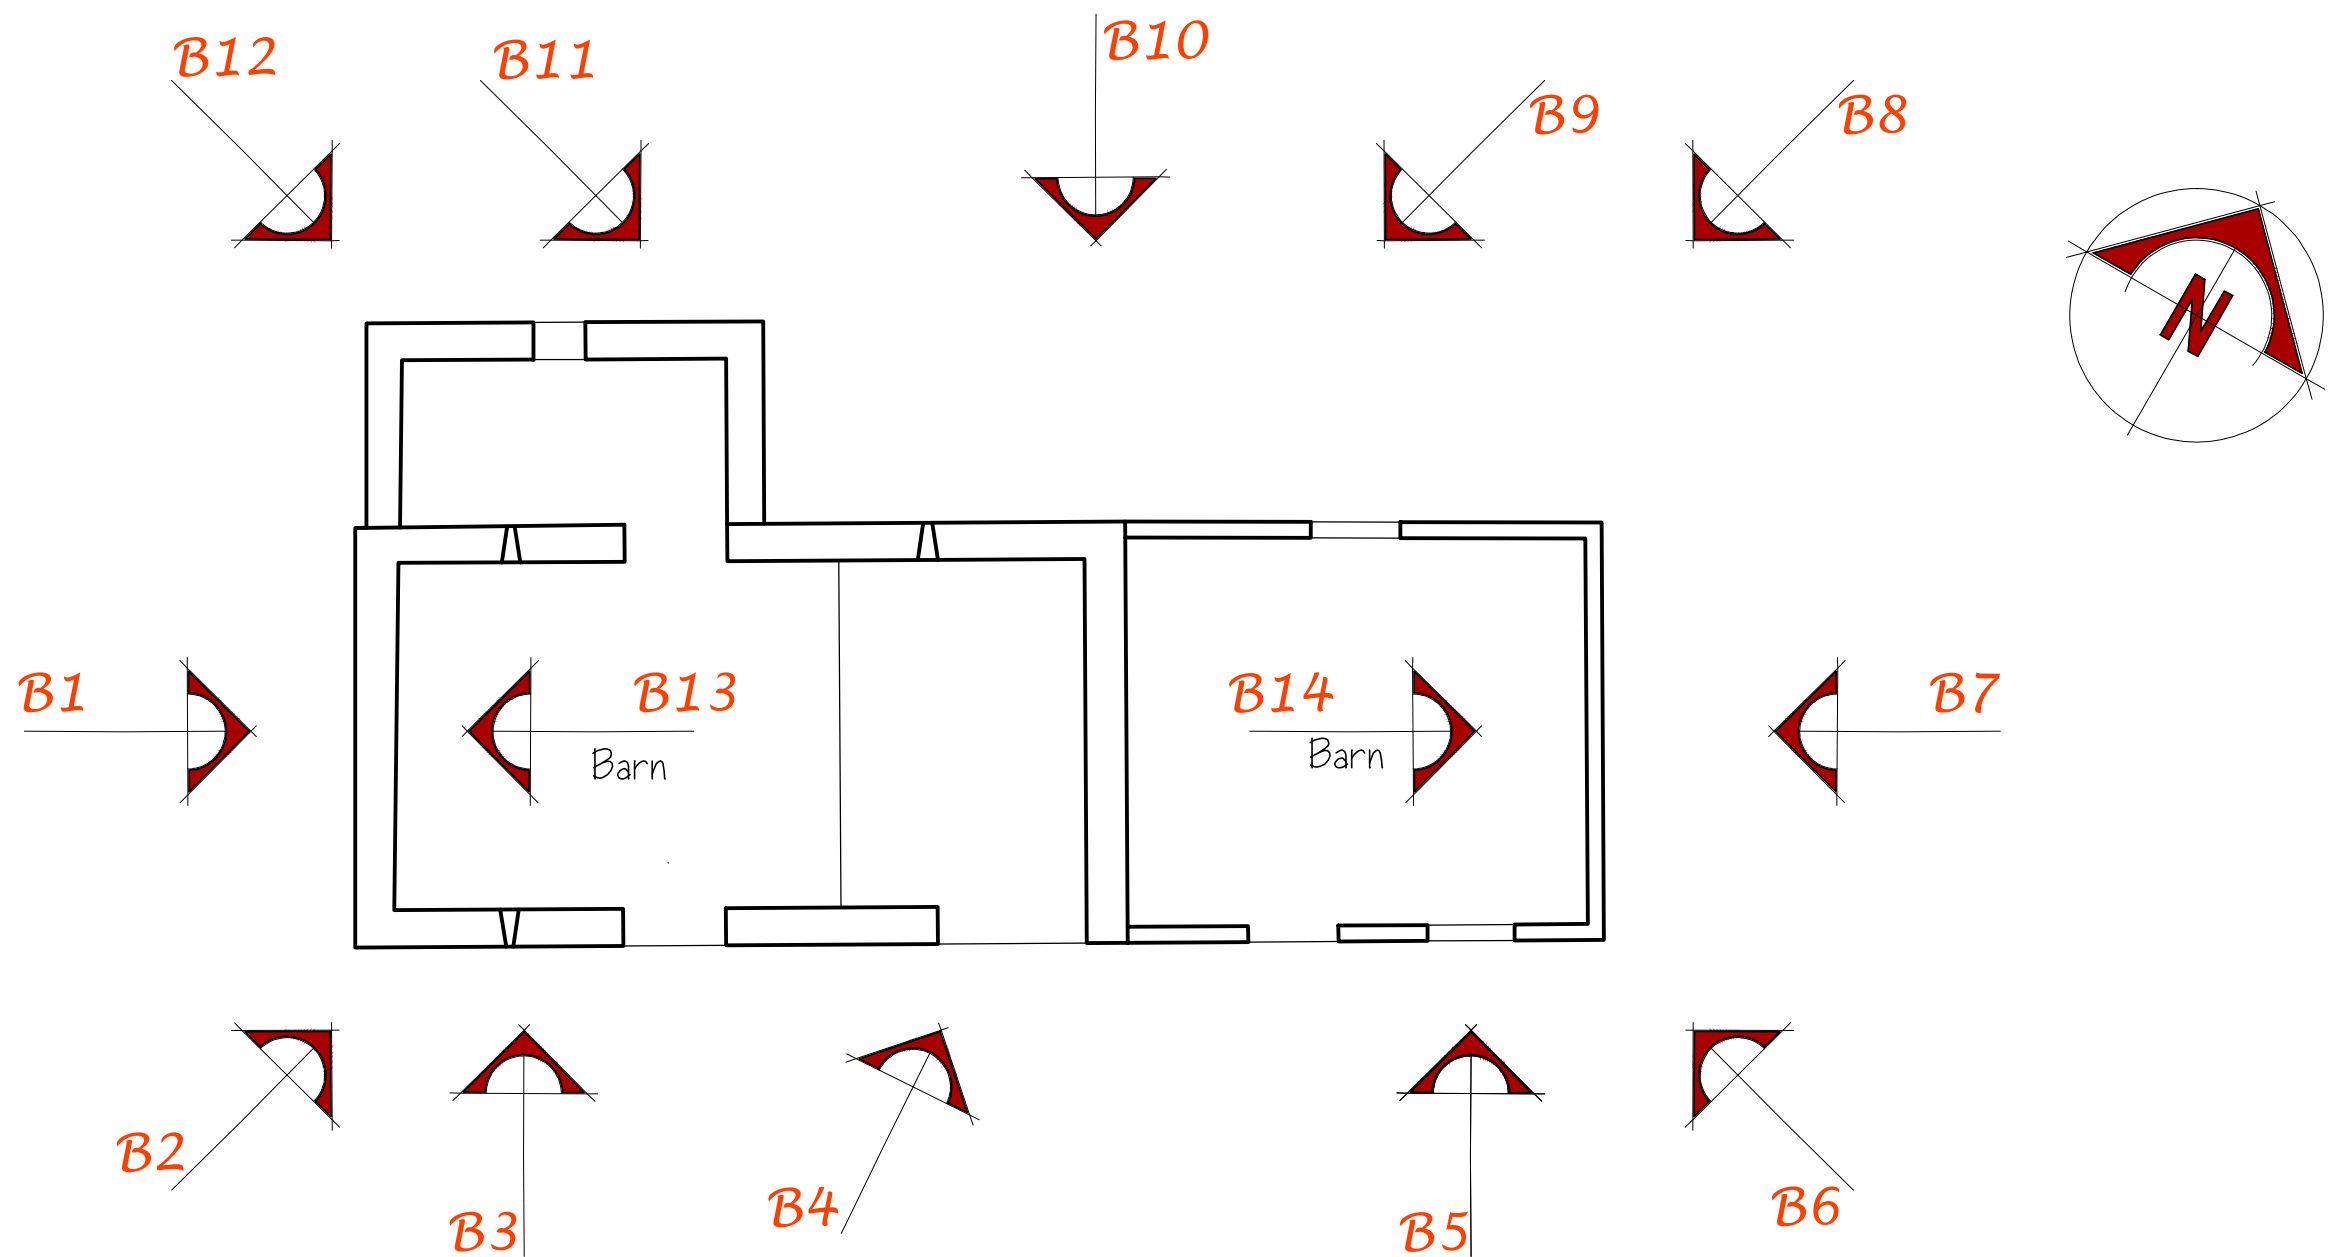

Floor Plan - Barn B



The Planning Studio, Hayston Bridge
Johnston, Haverfordwest
Pembrokeshire SA62 3HJ
01437 891 817
07515 851 704
andrew@haystonplanning.co.uk
www.planningpembrokeshire.co.uk

**Farm Diversification Proposal for the Conversion and Alteration of
Existing Barns to Family Annex - Condition 5 of PL/00345
Allt Fawr, Llannon, Llanelli**

Designed by

Checked by

File name
AVH_694

Date
06.12.2020

Scale
A3 @ 1:100

Client

Mr & Mrs Sheen

Drawing Title

Key Plan to Photographic Survey - Barn B

Dwg No.

02a