



The Planning Studio, Hayston Bridge
 Johnston, Haverfordwest
 Pembrokeshire SA62 3HJ
 01437 891 817
 07515 851 704
 andrew@haystonplanning.co.uk
 www.planningpembrokeshire.co.uk

Conversion of Chapel to Live/Work Unit
Capel Tabernacle, Heol Morlais, Trimsaran
Kidwelly, CarmarthenShire SA17 4DG

Designed by	Checked by	File name AVH_794	Date 21.09.2021	Scale A3 - NTS	Client John Philpotts & Maribel Vega Martinez
-------------	------------	----------------------	--------------------	-------------------	--


Drawing Title Photo Montage - Sheet 1
--



The Planning Studio, Hayston Bridge
 Johnstone, Haverfordwest
 Pembrokeshire SA62 3HJ
 01437 891 817
 07515 851 704
andrew@haystonplanning.co.uk
www.planningpembrokeshire.co.uk

Conversion of Chapel to Live/Work Unit
Capel Tabernacle, Heol Morlais, Trimsaran
Kidwelly, CarmarthenShire SA17 4DG

Designed by	Checked by	File name AVH_794	Date 21.09.2021	Scale A3 - NTS	Client John Philpotts & Maribel Vega Martinez
Drawing Title Photo Montage - Sheet 2					
Dwg No.					07

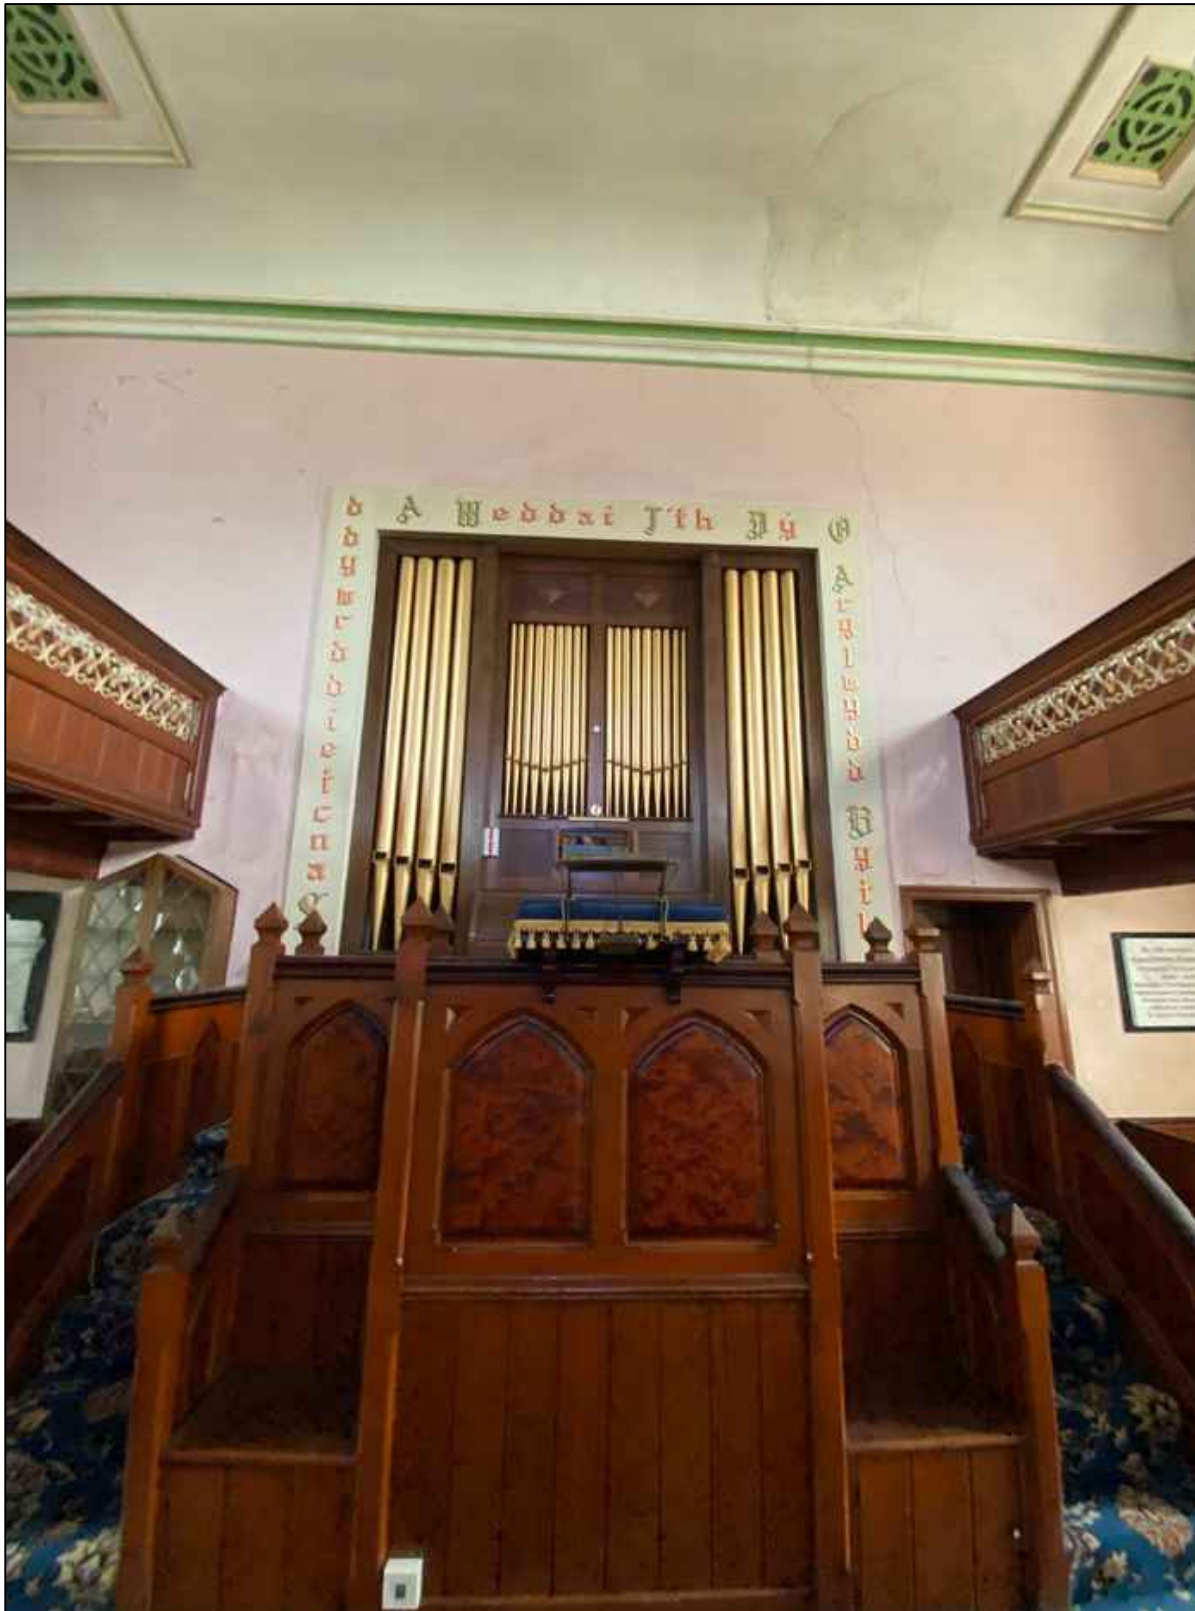

The Planning Studio, Hayston Bridge
Johnston, Haverfordwest
Pembrokeshire SA62 3HJ
01437 891 817
07515 851 704
andrew@haystonplanning.co.uk
www.planningpembrokeshire.co.uk

Conversion of Chapel to Live/Work Unit
Capel Tabernacle, Heol Morlais, Trimsaran
Kidwelly, CarmarthenShire SA17 4DG

Designed by

Checked by

File name
AVH_794

Date
21.09.2021

Scale
A3 - NTS


Client
John Philpotts & Maribel Vega Martinez

Drawing Title

Photo Montage - Sheet 3

Dwg No.

08

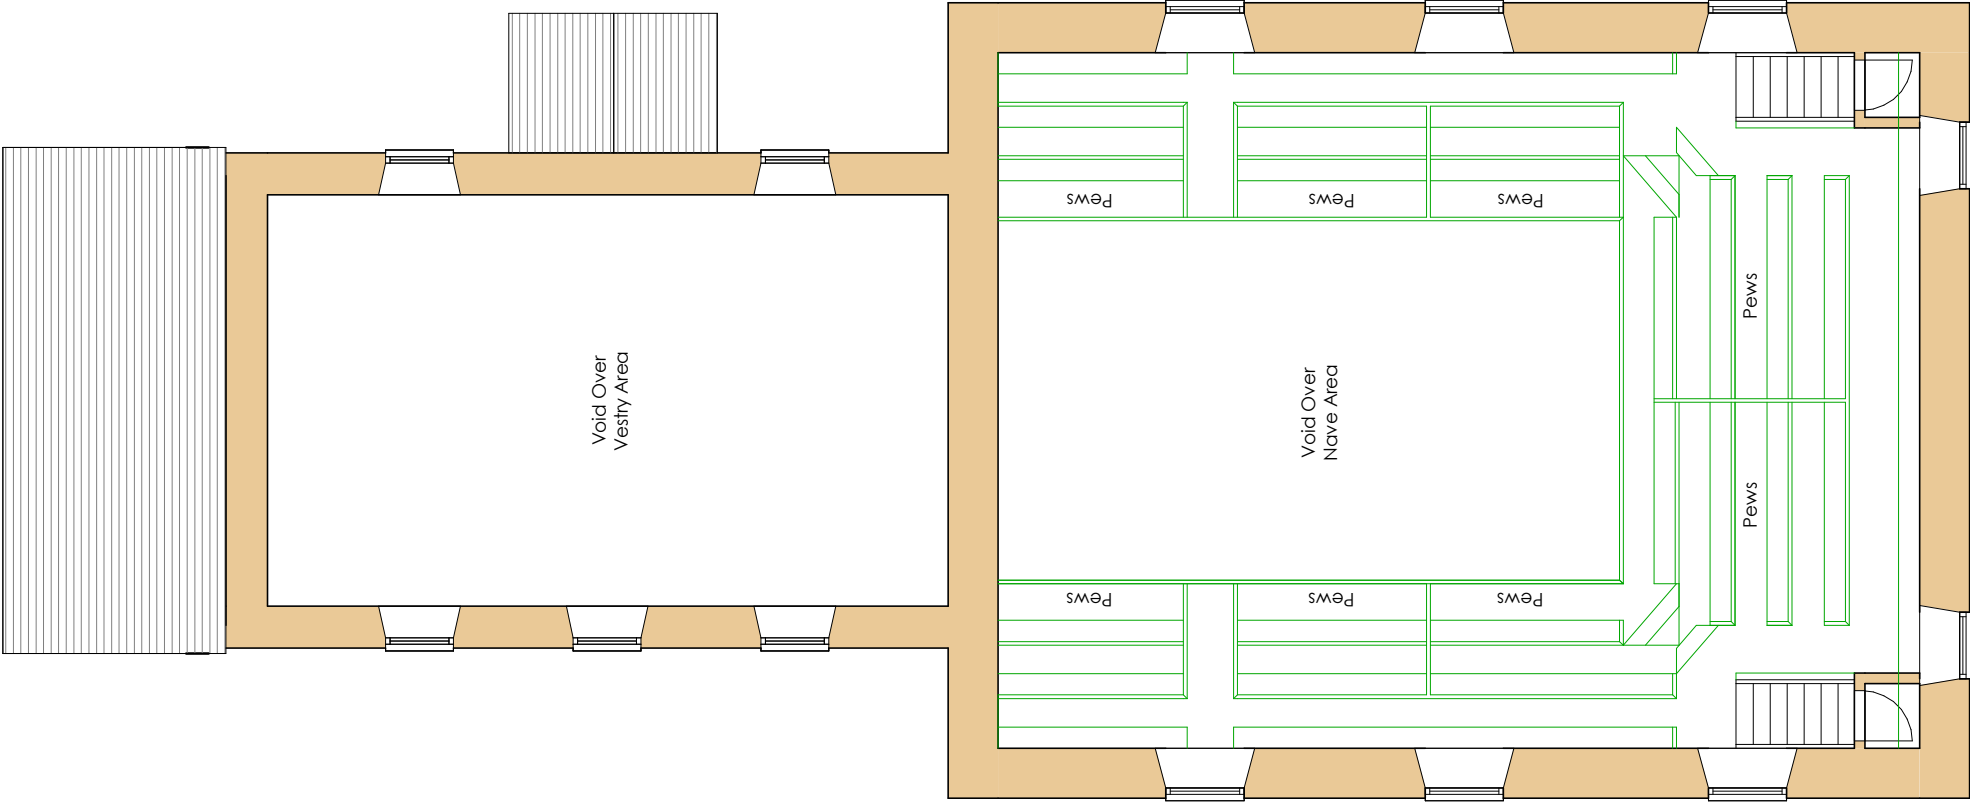



Hayston
Developments
& Planning Ltd


The Planning Studio, Hayston Bridge
Johnston, Haverfordwest
Pembrokeshire SA62 3HJ
01437 891 817
07515 851 704
andrew@haystonplanning.co.uk
www.planningpembrokeshire.co.uk

No.	Description	Date

Conversion of Chapel to Live/Work Unit
Capel Tabernacle, Heol Morlais, Trimsaran
Kidwelly, CarmarthenShire SA17 4DG

for John Philpotts & Maribel Vega Martinez

Existing First Floor Plan		
Project number	AVH_794	
Date	21.09.2021	
Drawn by	'	
Checked by	'	
Scale		1 : 100

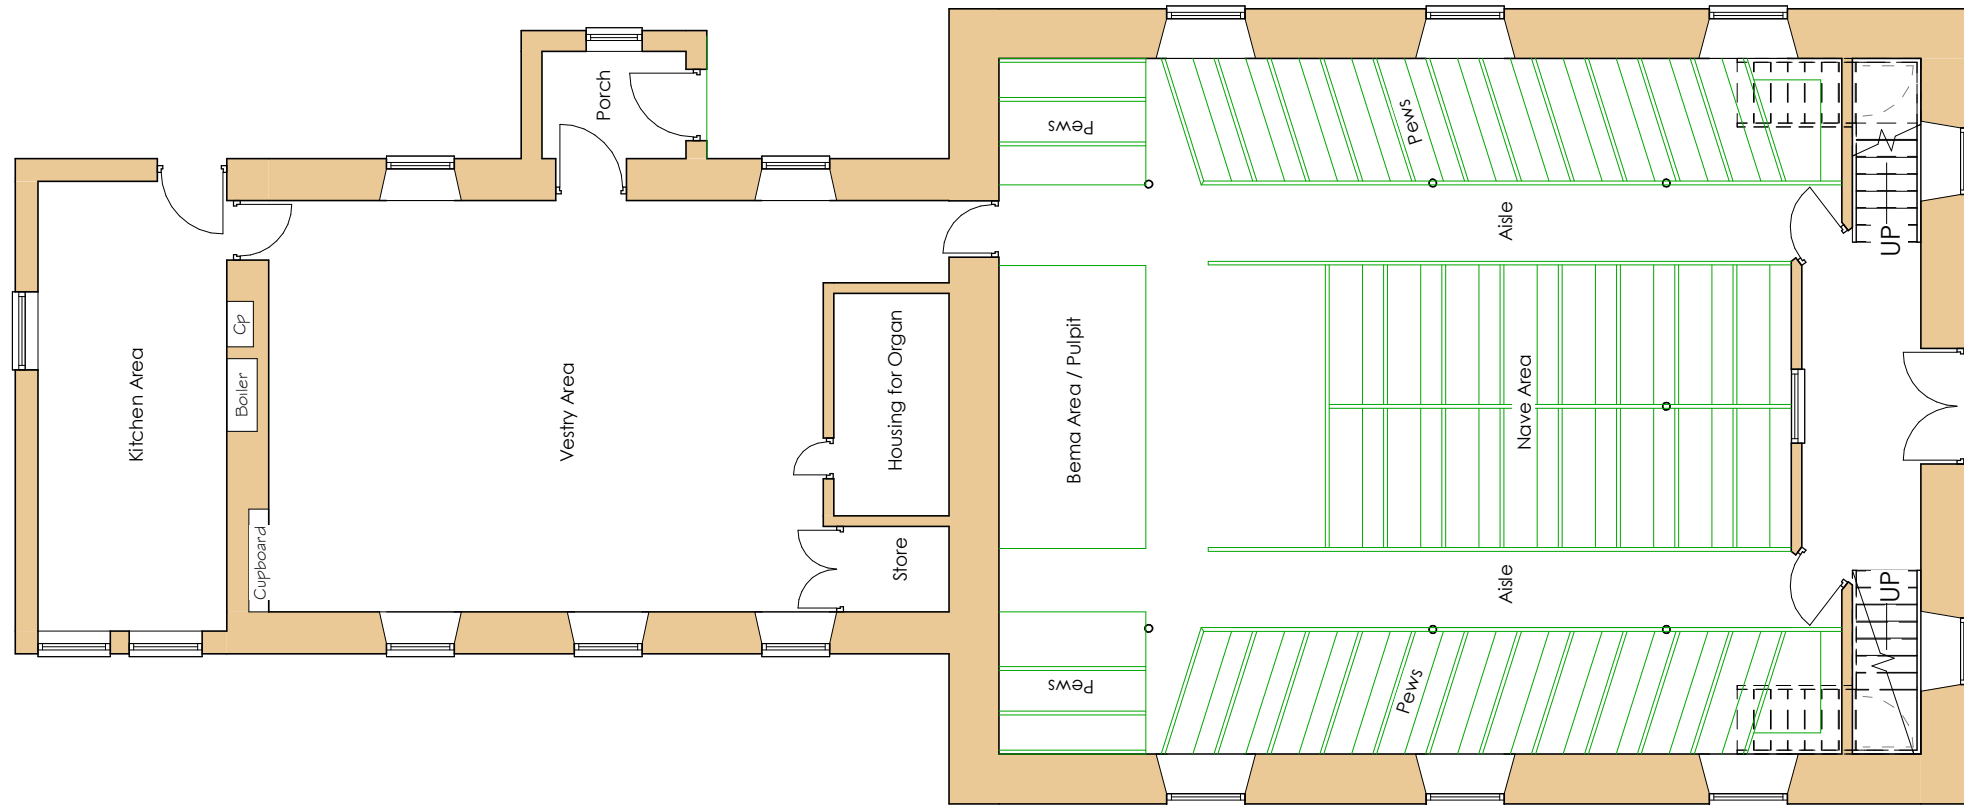


The Planning Studio, Hayston Bridge
 Johnston, Haverfordwest
 Pembrokeshire SA62 3HJ
 01437 891 817
 07515 851 704
 andrew@haystonplanning.co.uk
 www.planningpembrokeshire.co.uk

No.	Description	Date

Conversion of Chapel to Live/Work Unit
Capel Tabernacle, Heol Morlais, Trimsaran
Kidwelly, CarmarthenShire SA17 4DG
for John Philpotts & Maribel Vega Martinez


Existing Ground Floor Plan		
Project number	AVH_794	02
Date	21.09.2021	
Drawn by	'	
Checked by	'	Scale 1 : 100

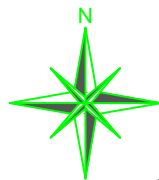

Location Plan
Scale 1:1250

Site area referred to

Block Plan - Scale 1:500

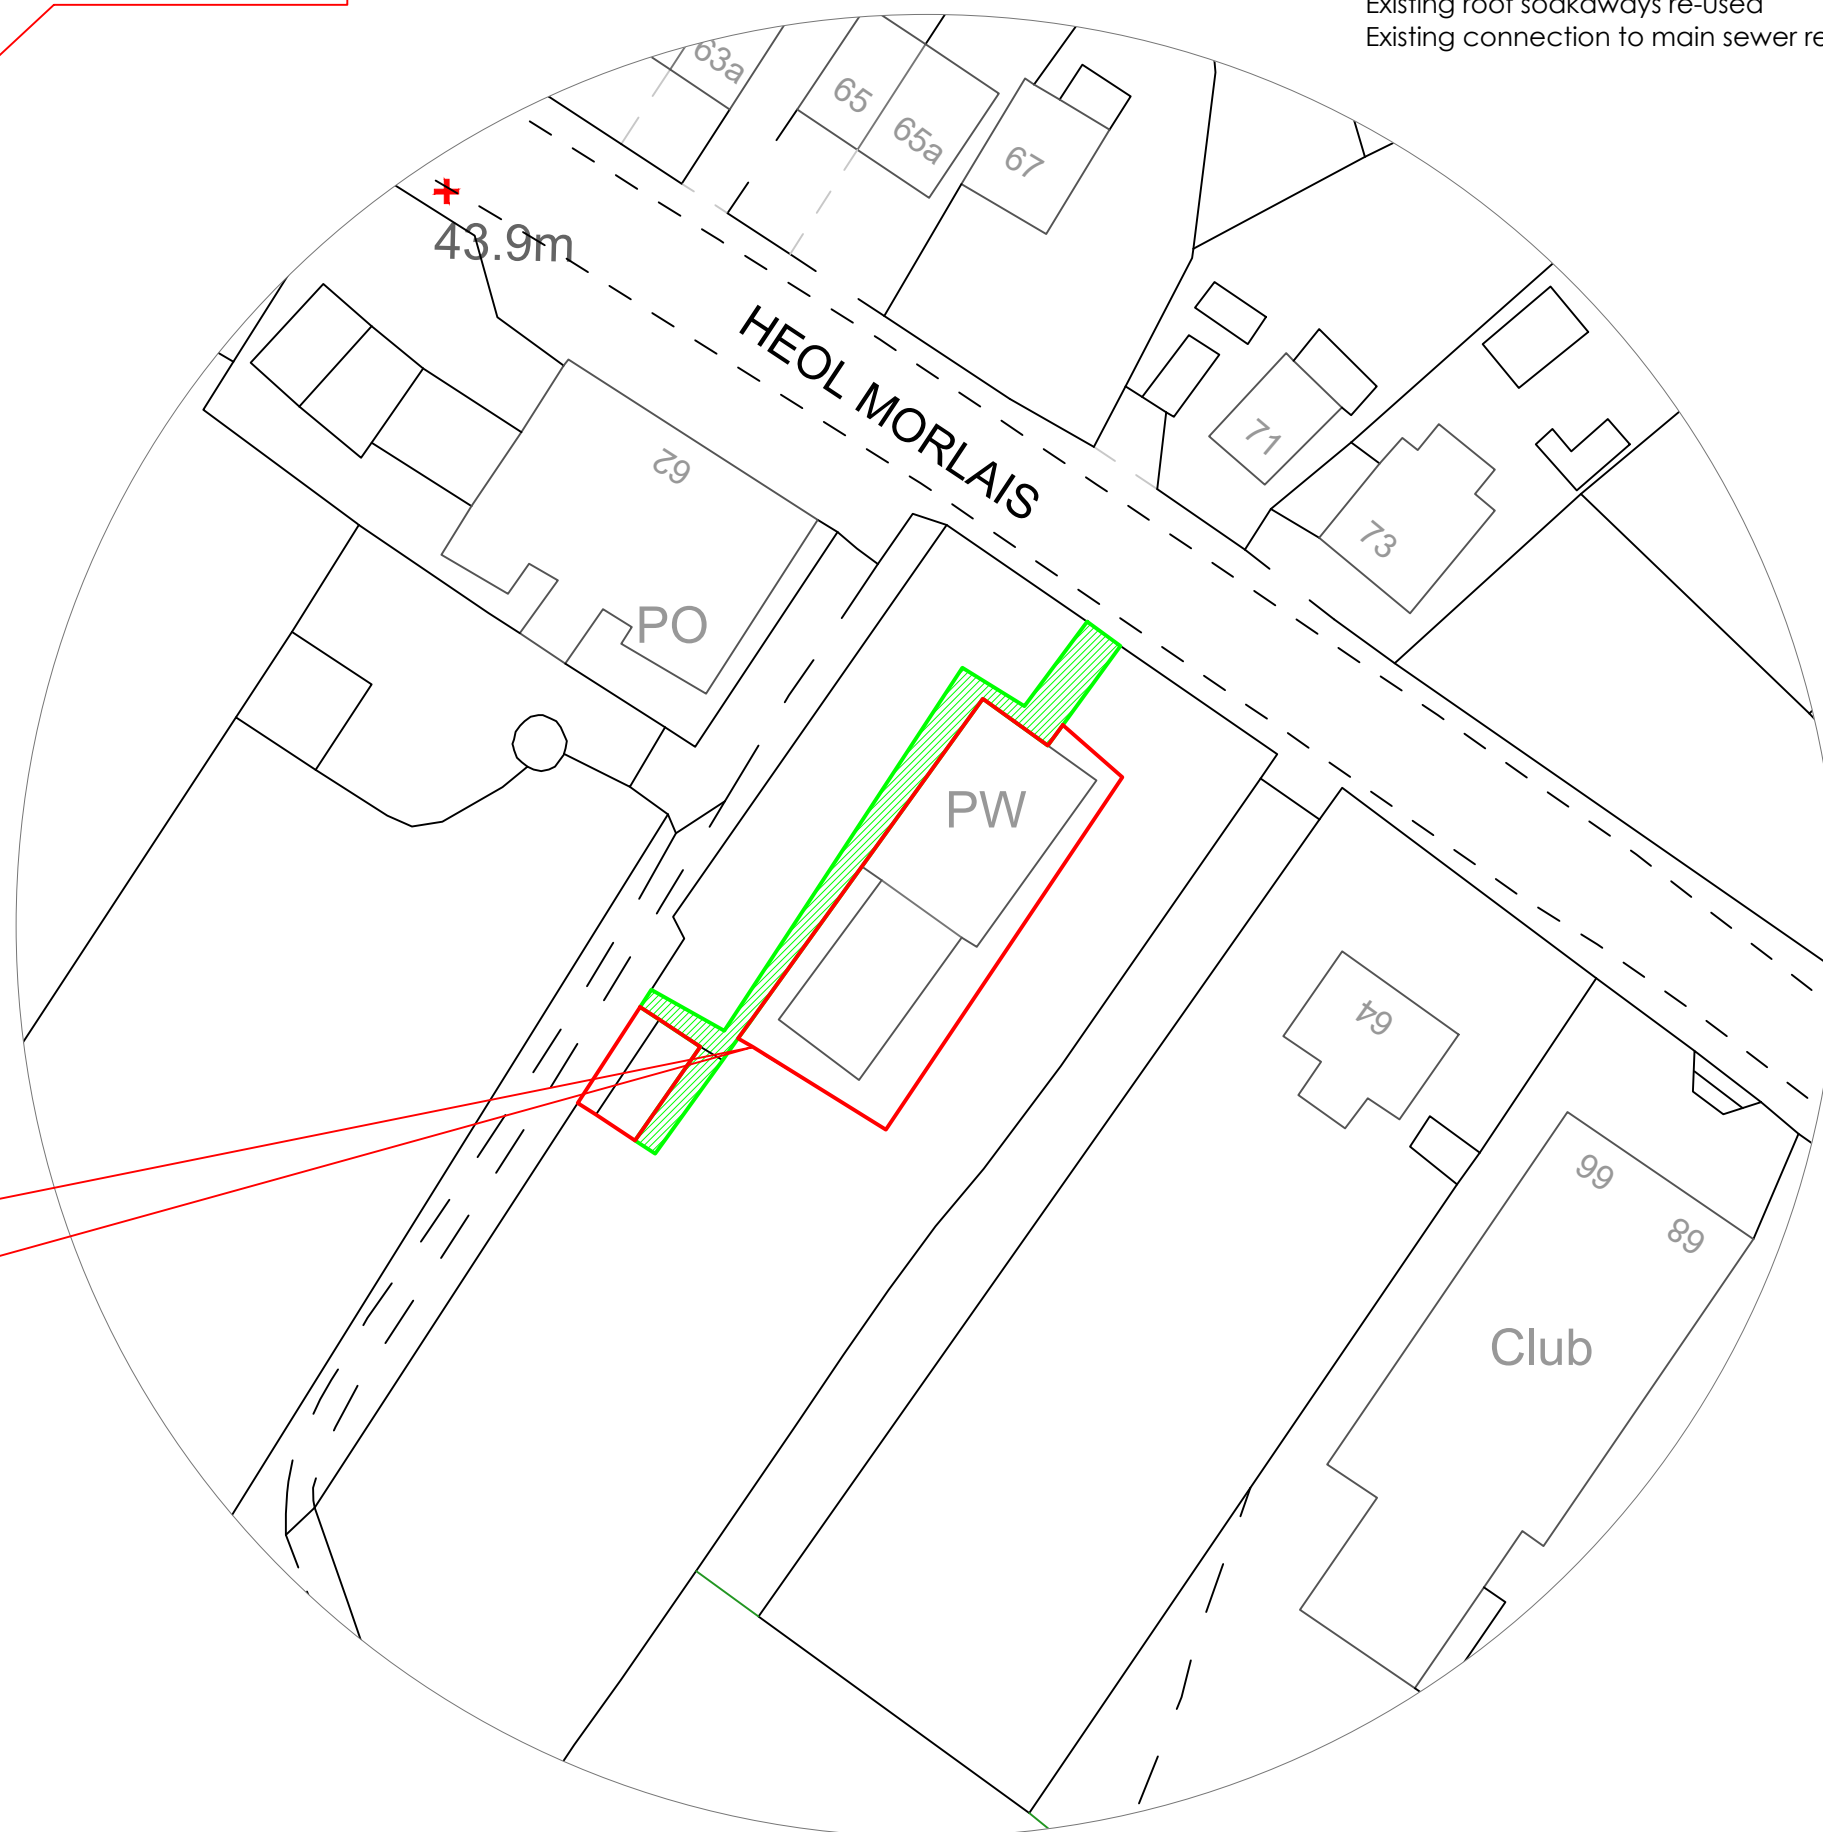

Notes

Existing roof soakaways re-used
Existing connection to main sewer re-used

Site area referred to
(Planning Unit)



Site area - 342msq



Right of way

Reproduced from 'Ordnance Survey Site Map' by permission of Ordnance Survey® on behalf of the Controller of Her Majesty's Stationery Office.
© Crown Copyright 2009. All rights reserved.
Reference number 1071591.
Licence number 1071591.



The Planning Studio, Hayston Bridge
Johnston, Haverfordwest
Pembrokeshire SA62 3HJ
01437 891 817
07515 851 704
andrew@haystonplanning.co.uk
www.planningpembrokeshire.co.uk

Conversion of Chapel to Live/Work Unit
Capel Tabernacle, Heol Morlais, Trimsaran
Kidwelly, CarmarthenShire SA17 4DG

Designed by

Checked by

File name
AVH_794

Date
19.09.2022

Scale
A3 - As Shown

Client
John Philpotts & Maribel Vega Martinez

Drawing Title

Location Plan and Block Plan

Dwg No.

01b