


NOTES
1. THIS DRAWING IS THE COPYRIGHT OF ISLAND HOUSE LTD
AND MUST NOT BE REPRODUCED OR USED WITHOUT THEIR
PERMISSION AND IS TO BE READ IN CONJUNCTION WITH
ALL SPECIFICATIONS AND RELEVANT DRAWINGS ISSUED
BY THE CONSULTANTS OR OTHER SPECIALISTS.
2. IN CASE OF DISCREPANCY CONSULT BEFORE WORK PROCEEDS.
3. THIS DRAWING IS TO SCALE UNLESS STATED OTHERWISE.
DO NOT SCALE FOR CONSTRUCTION PURPOSES, USE FIGURED
DIMENSIONS ONLY.

ISLAND HOUSE
RESTORATION LTD

Hen Capel Mair
Sawmills Lane
St Clears
Carmarthenshire
SA33 4EN

Tel: 01994 231377

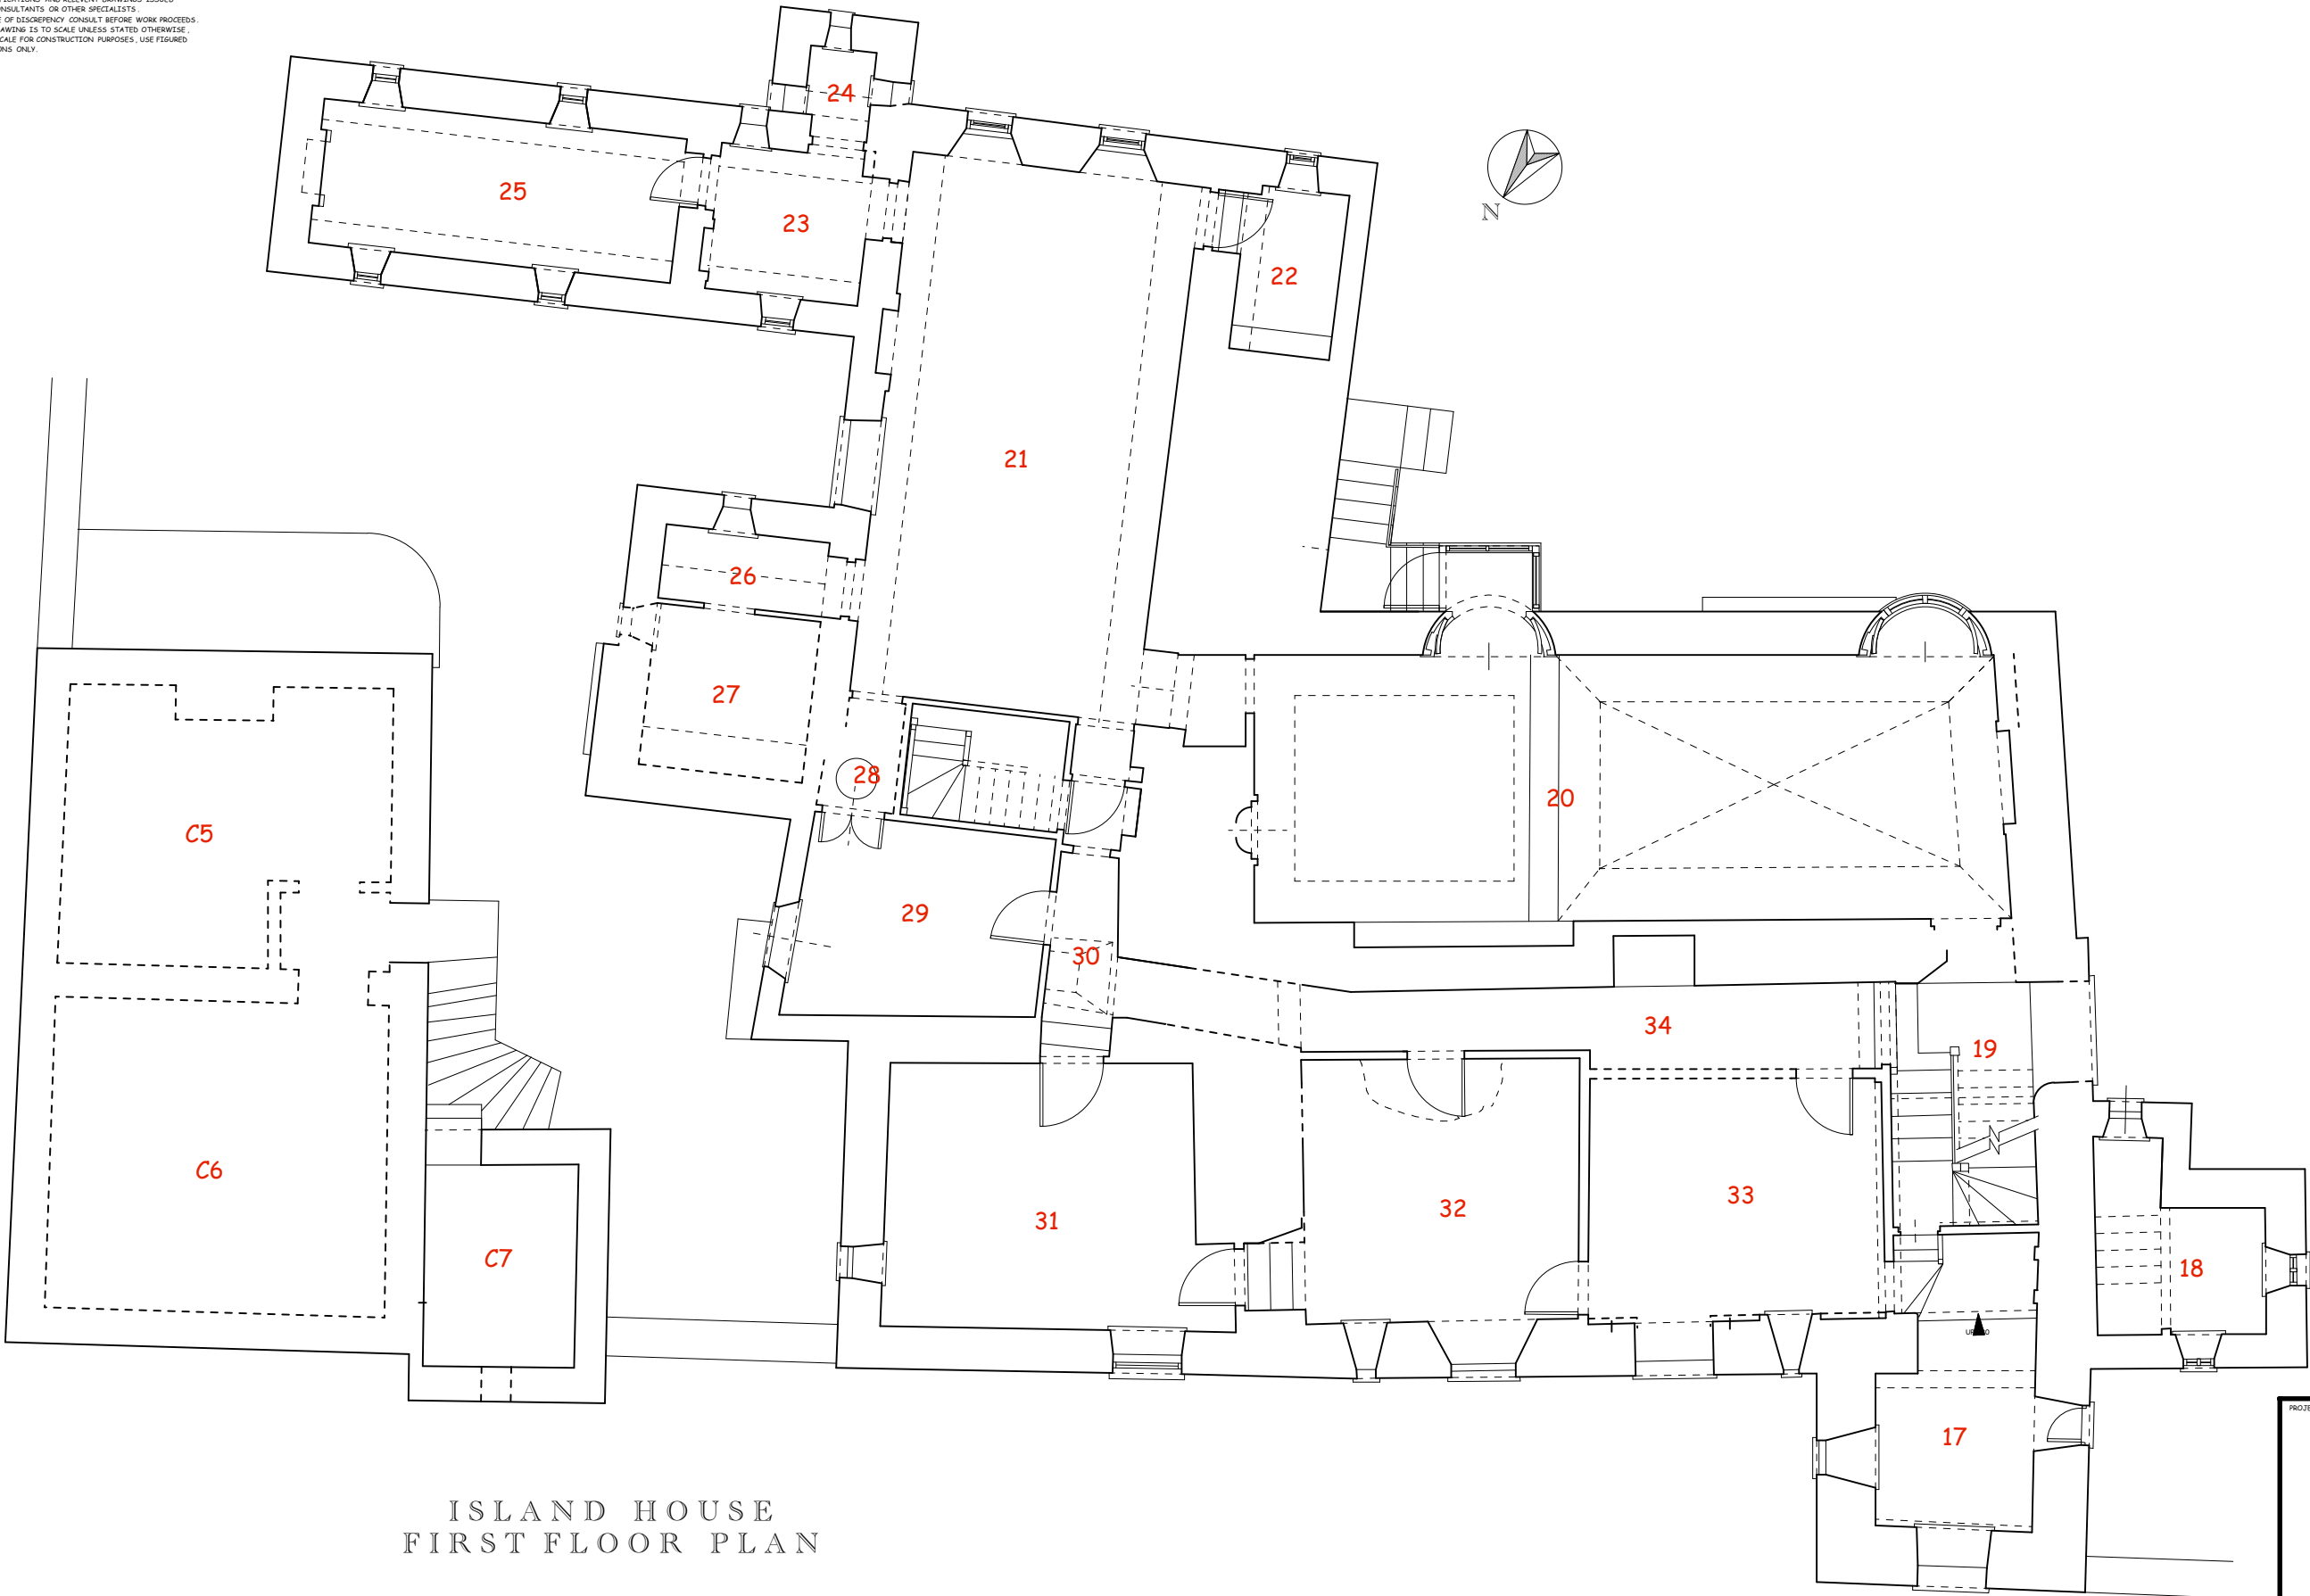

ISLAND HOUSE
FIRST FLOOR PLAN

PROJECT			
THE RESTORATION OF ISLAND HOUSE WOGAN STREET LAUGHARNE CARMARTHENSHIRE			
TITLE			
PHOTO LEGEND PLAN FIRST FLOOR			
CLIENT			
ISLAND HOUSE RESTORATION LTD			
SCALE	DATE	Dwg. No.	
1:100 @ A3	APRIL 2020	J125/PL2	