


NOTES
1. THIS DRAWING IS THE COPYRIGHT OF ISLAND HOUSE LTD
AND MUST NOT BE REPRODUCED OR USED WITHOUT THEIR
PERMISSION AND IS TO BE READ IN CONJUNCTION WITH
ALL SPECIFICATIONS AND RELEVANT DRAWINGS ISSUED
BY THE CONSULTANTS OR OTHER SPECIALISTS.
2. IN CASE OF DISCREPANCY CONSULT BEFORE WORK PROCEEDS.
3. THIS DRAWING IS TO SCALE UNLESS STATED OTHERWISE.
DO NOT SCALE FOR CONSTRUCTION PURPOSES, USE FIGURED
DIMENSIONS ONLY.

ISLAND HOUSE
RESTORATION LTD

Hen Capel Mair
Sawmills Lane
St Clears
Carmarthenshire
SA33 4EN

Tel: 01994 231377

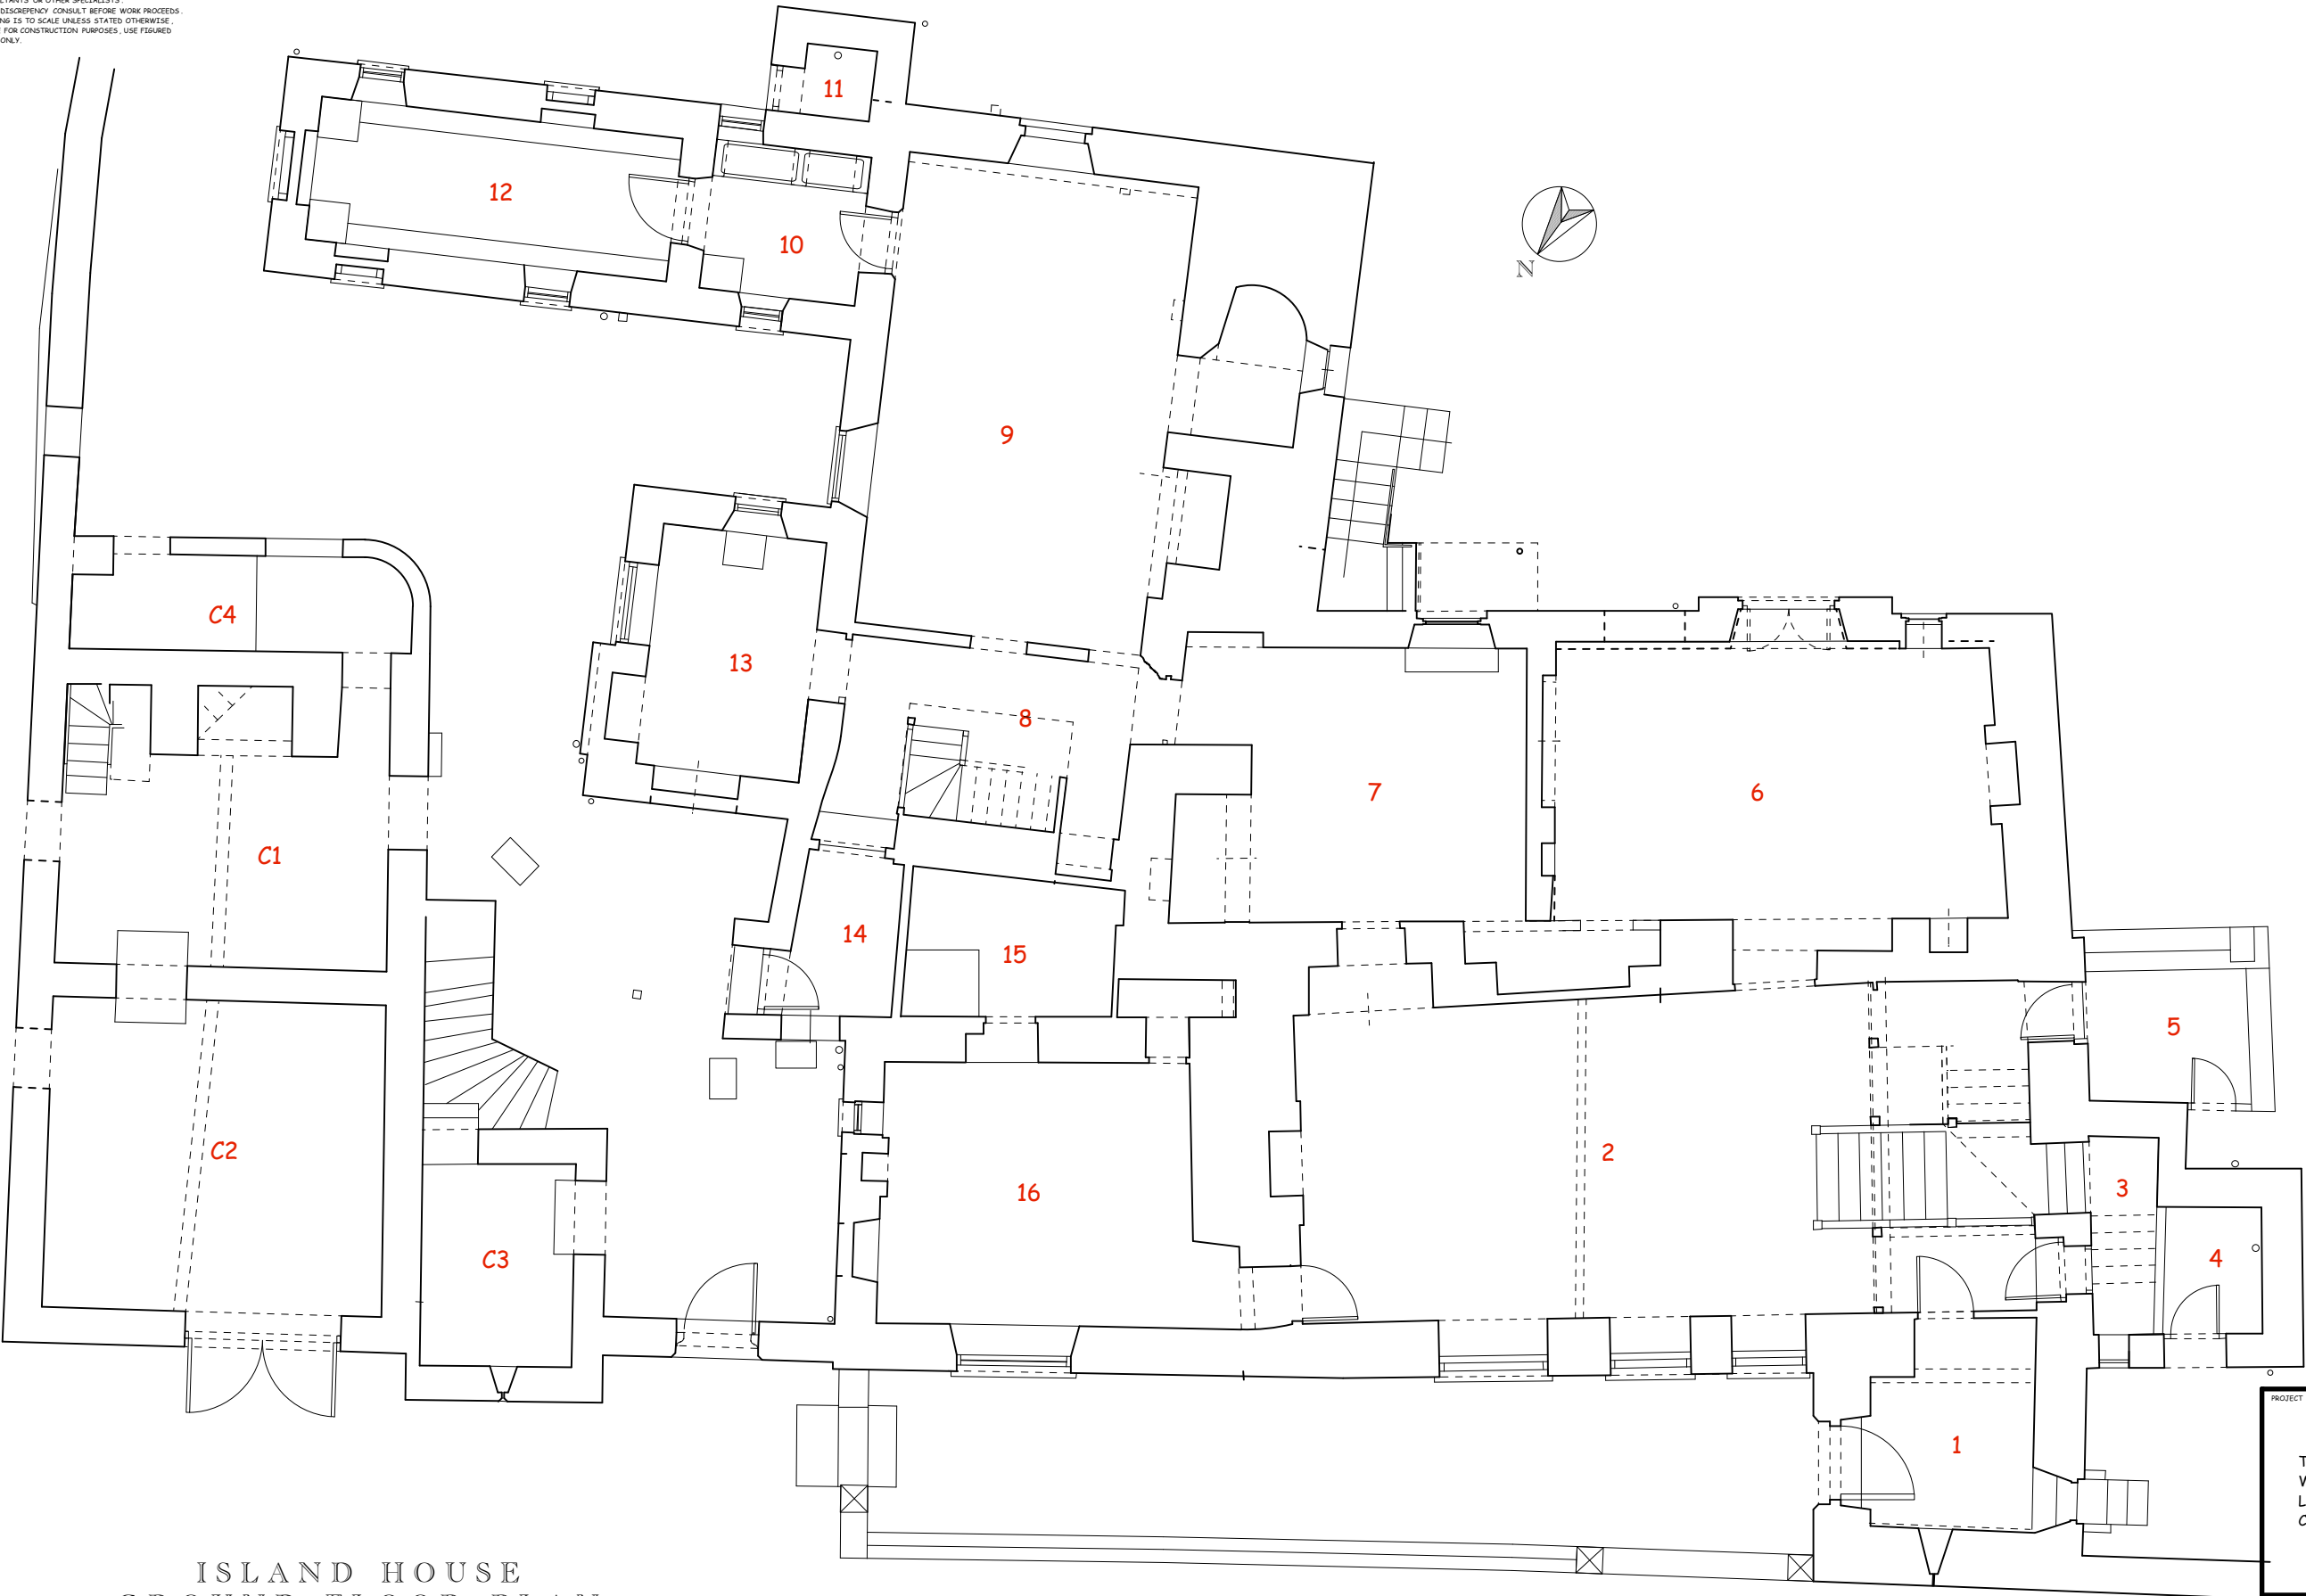

ISLAND HOUSE
GROUND FLOOR PLAN

PROJECT
THE RESTORATION OF ISLAND HOUSE
WOGAN STREET
LAUGHARNE
CARMARTHENSHIRE

TITLE
PHOTO LEGEND PLAN
GROUND FLOOR

CLIENT
ISLAND HOUSE RESTORATION LTD

SCALE
1:100 @ A3

DATE
APRIL 2020

DWG. NO
J125/PL1