


Porthclais Fish Easement - Site Plan

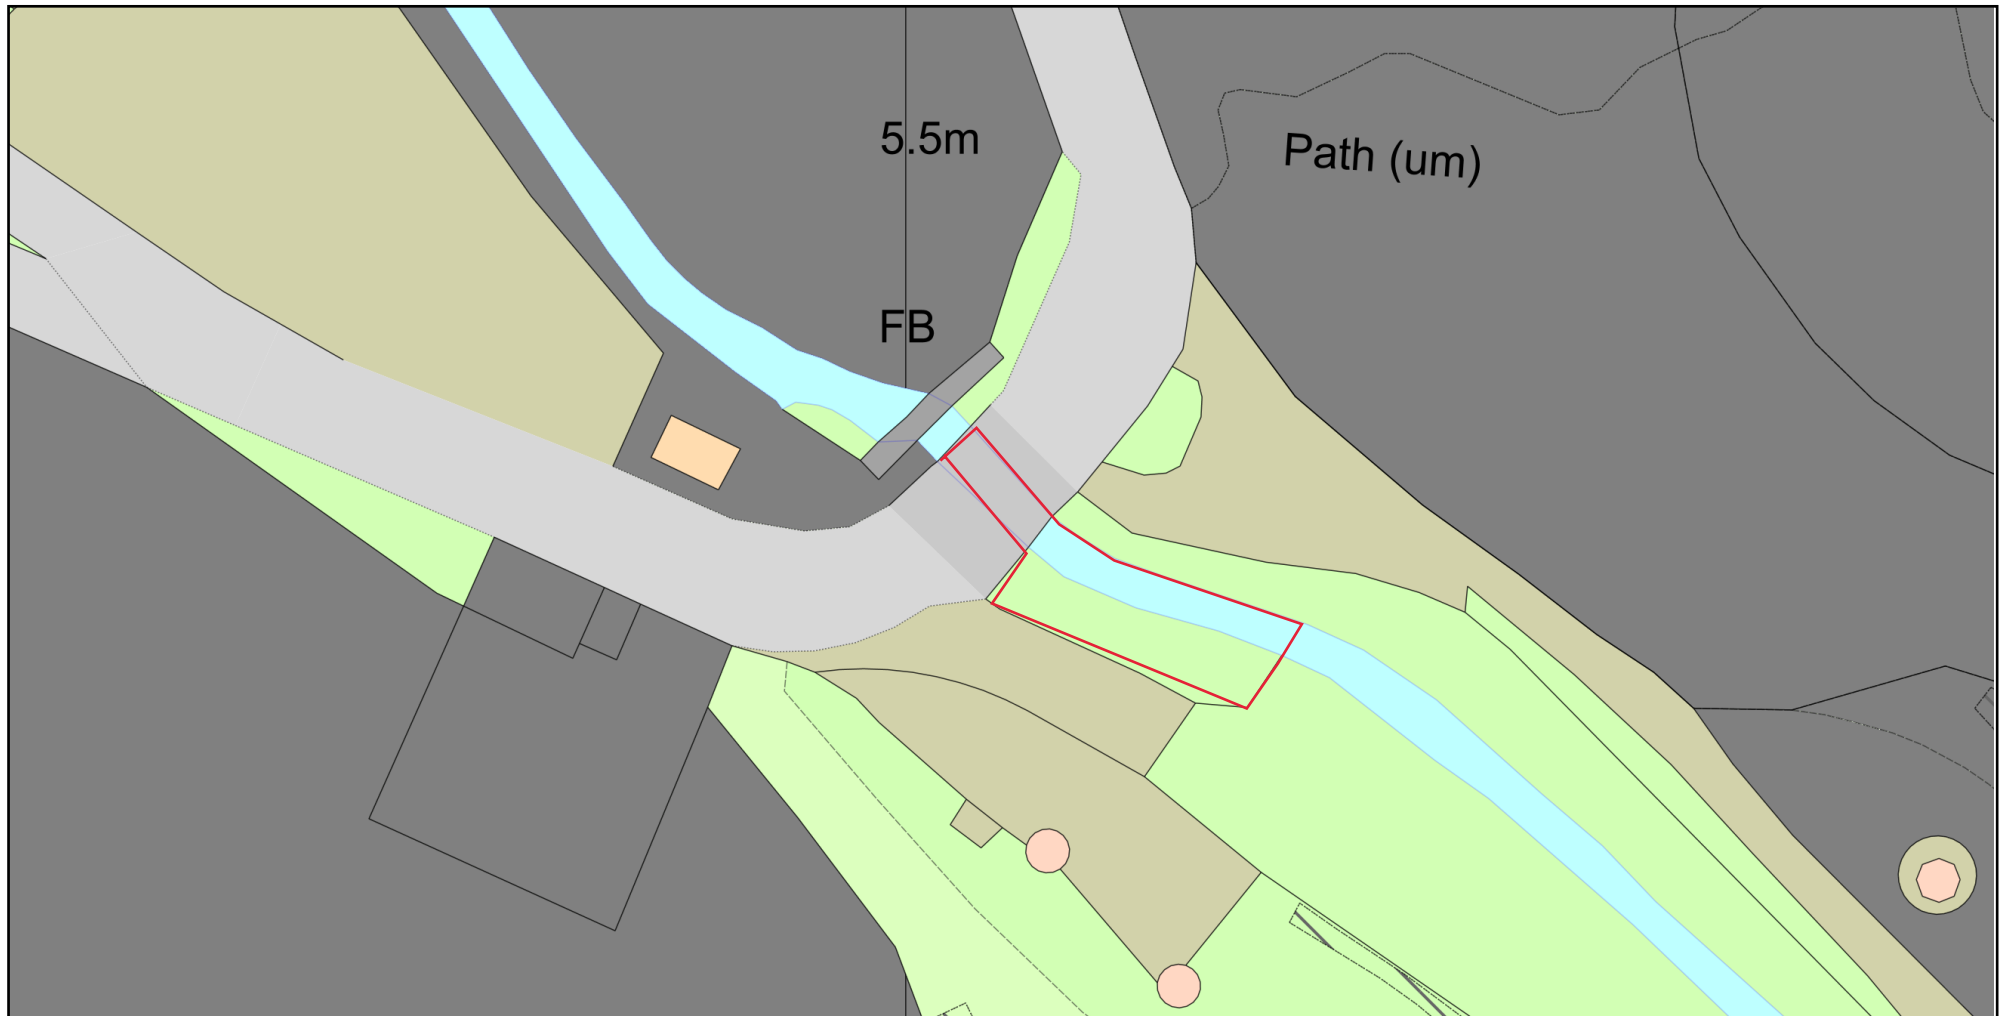

0 20
Metres



Plan Produced for: Shane Thomas

Date Produced: 21 Jan 2024

Plan Reference Number: TQRQM24021110148378

Scale: 1:500 @ A4

© Crown copyright and database rights 2023 OS 100042766

