
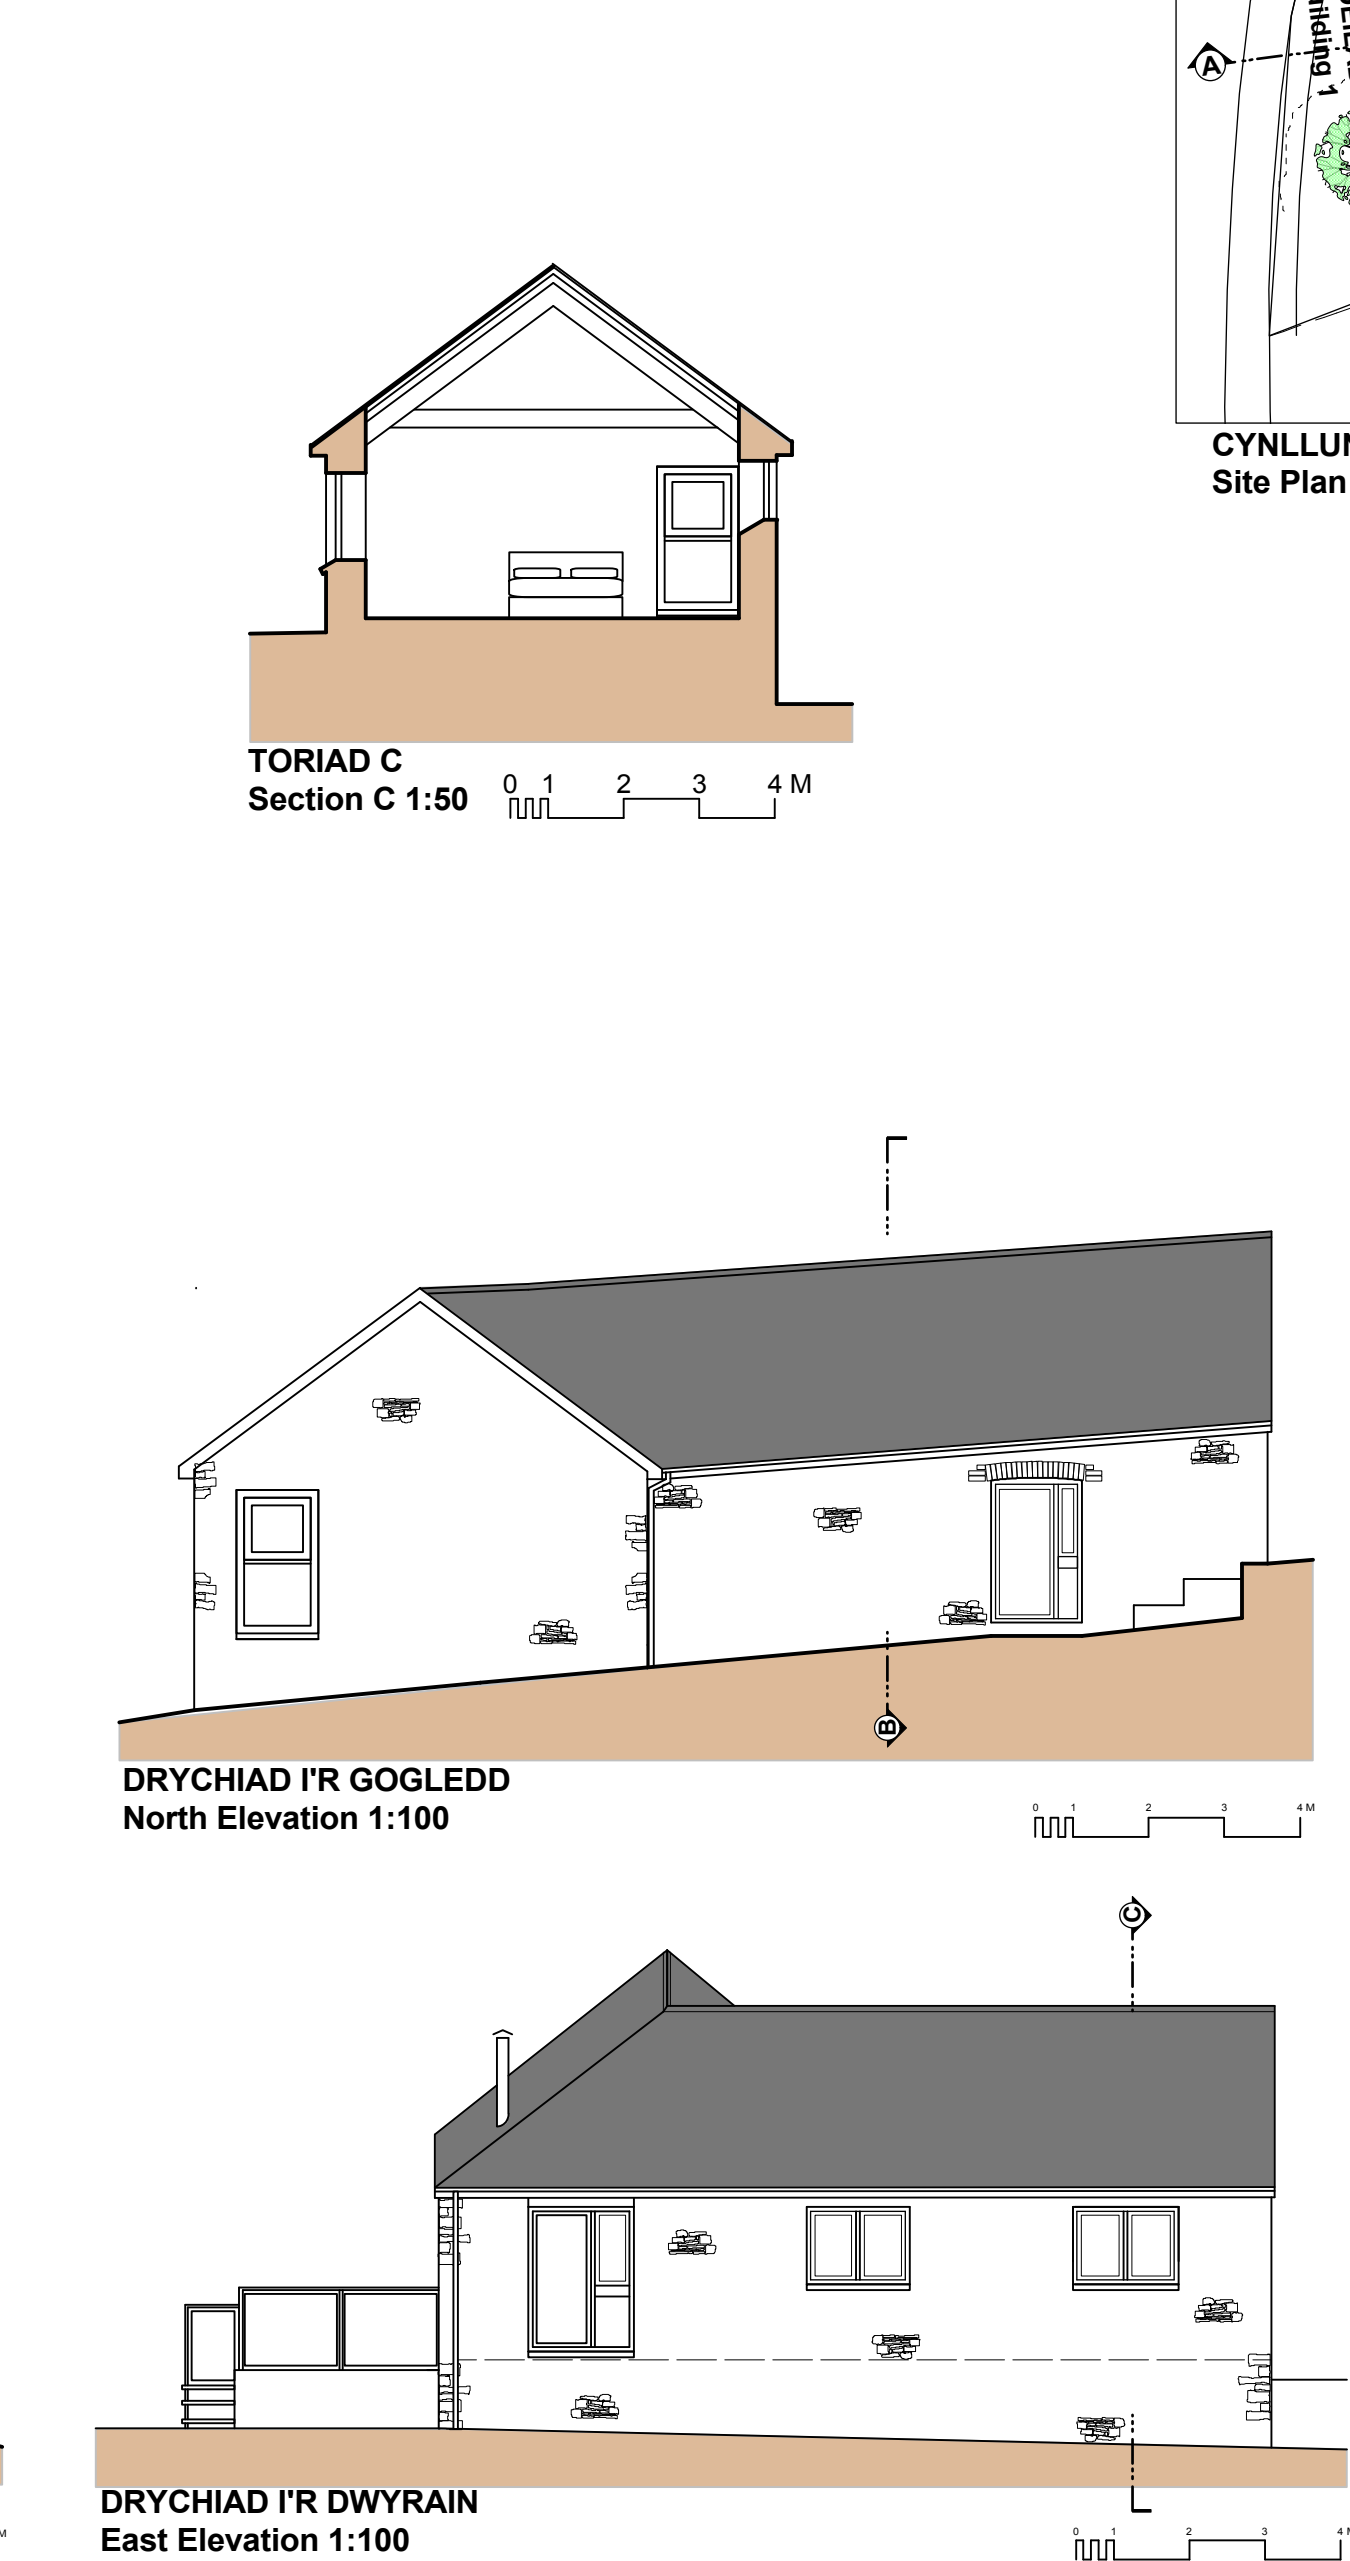
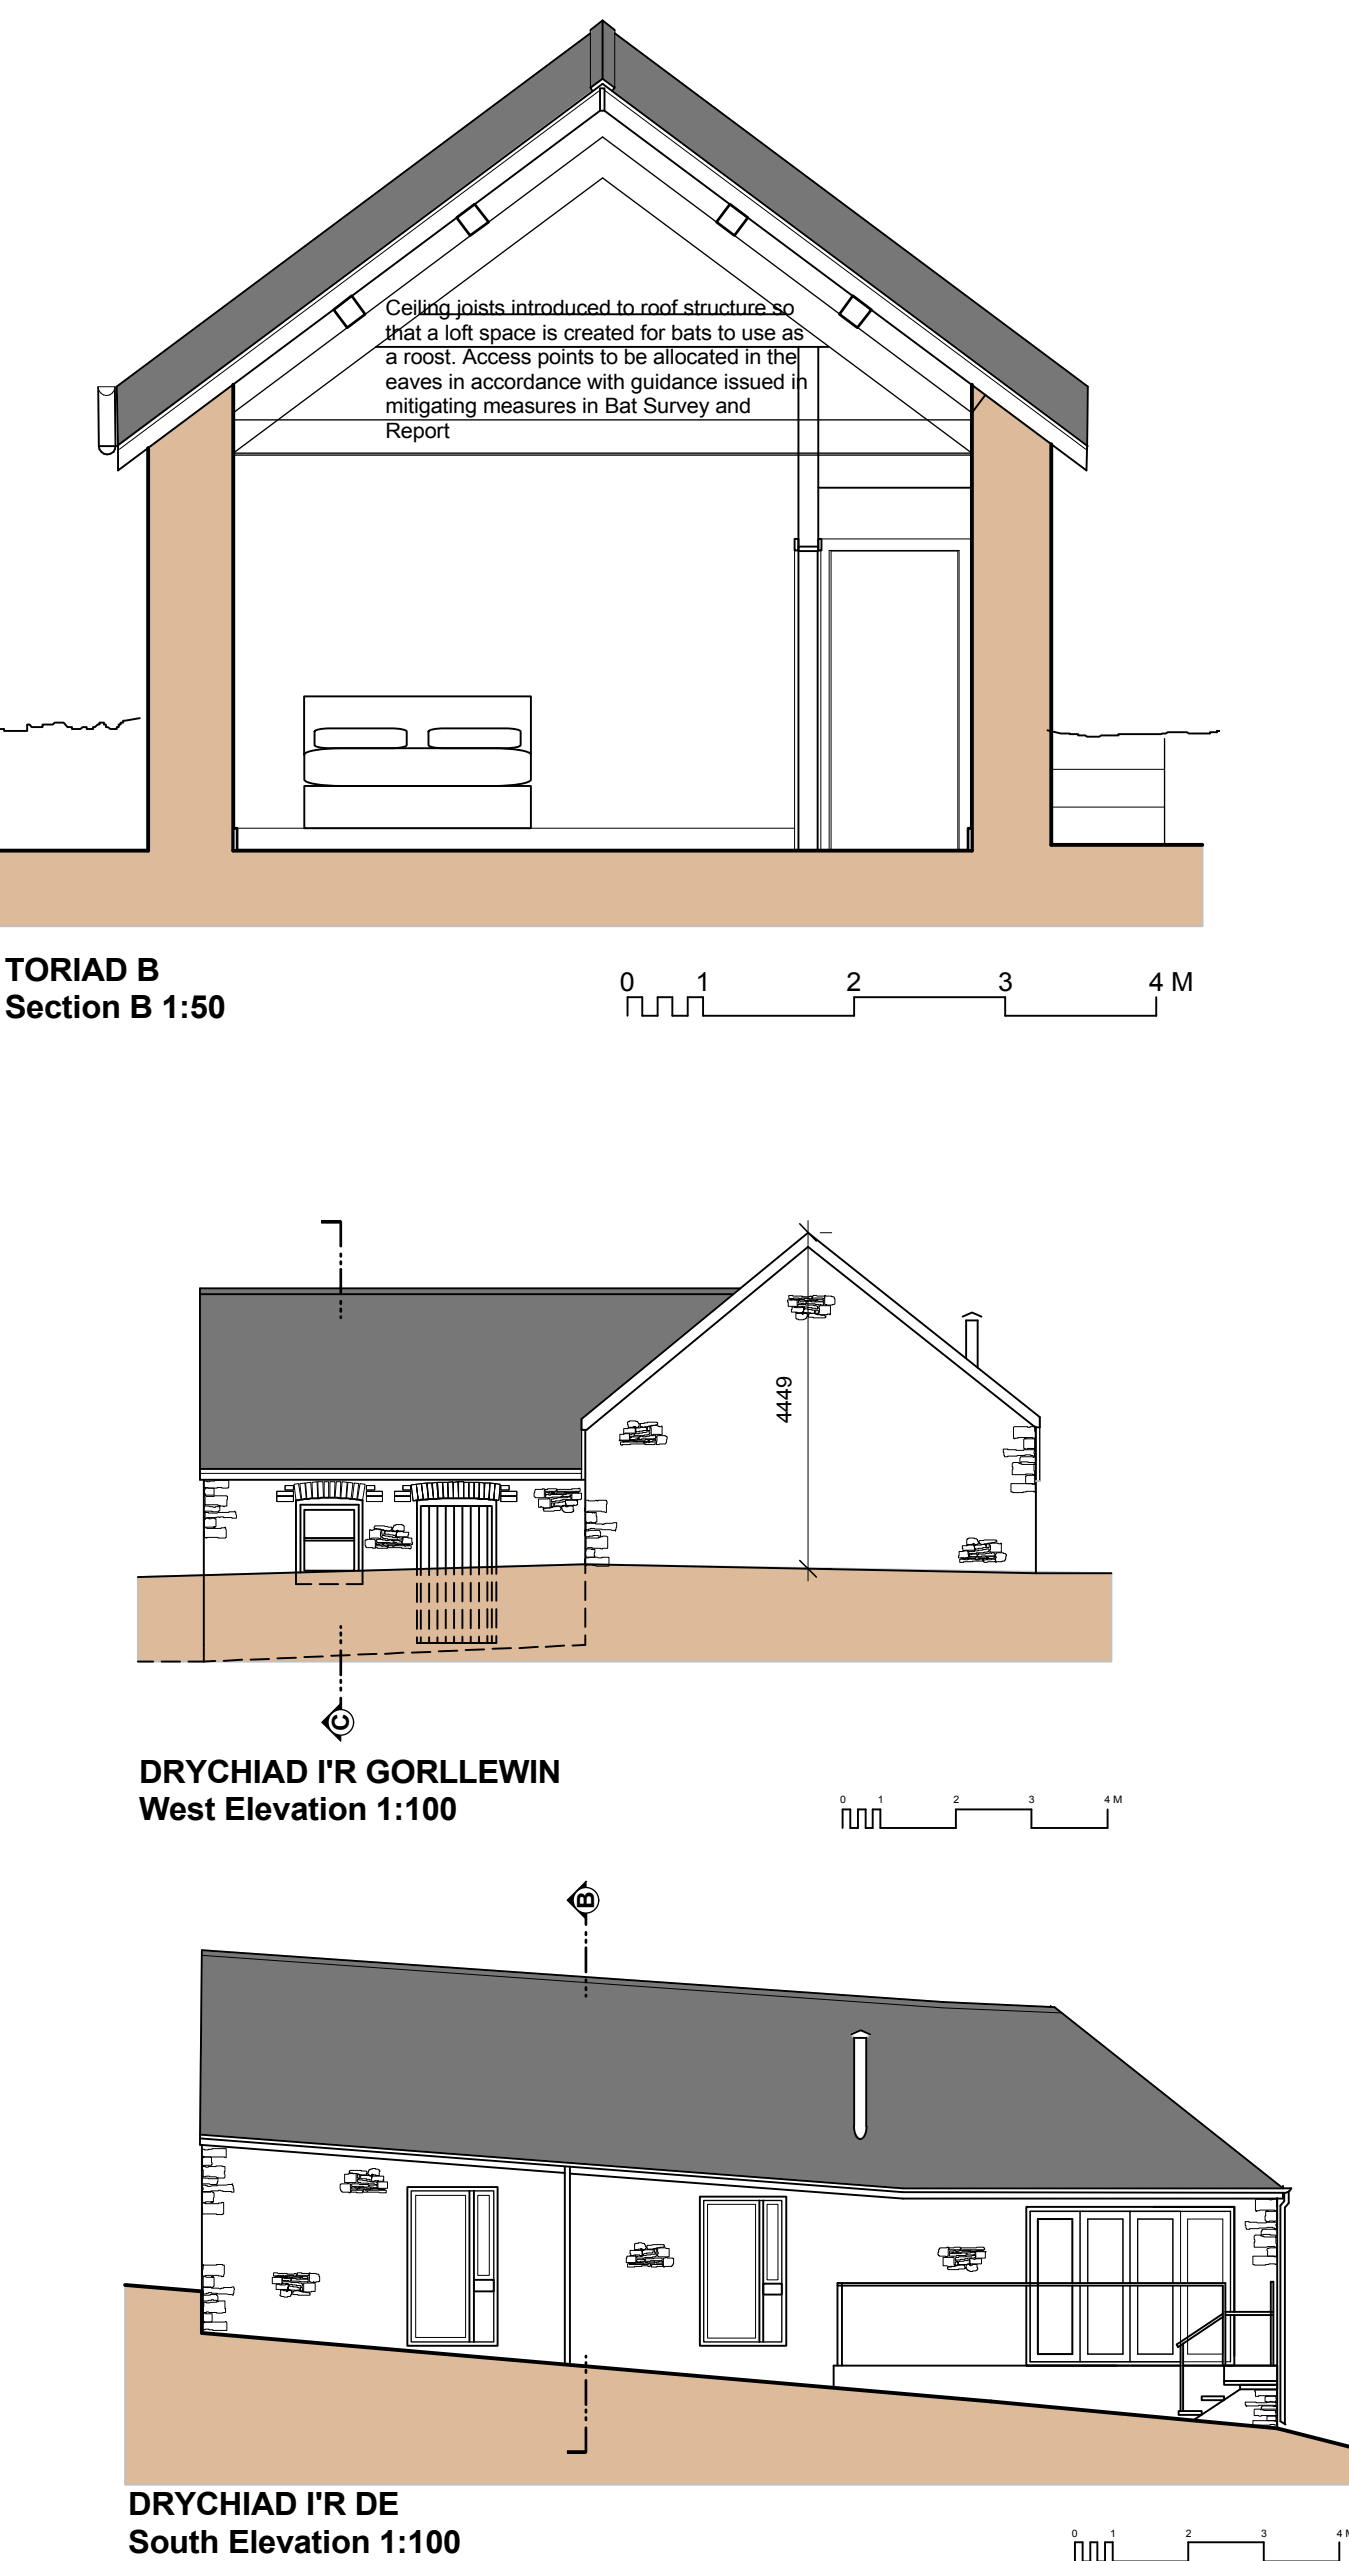
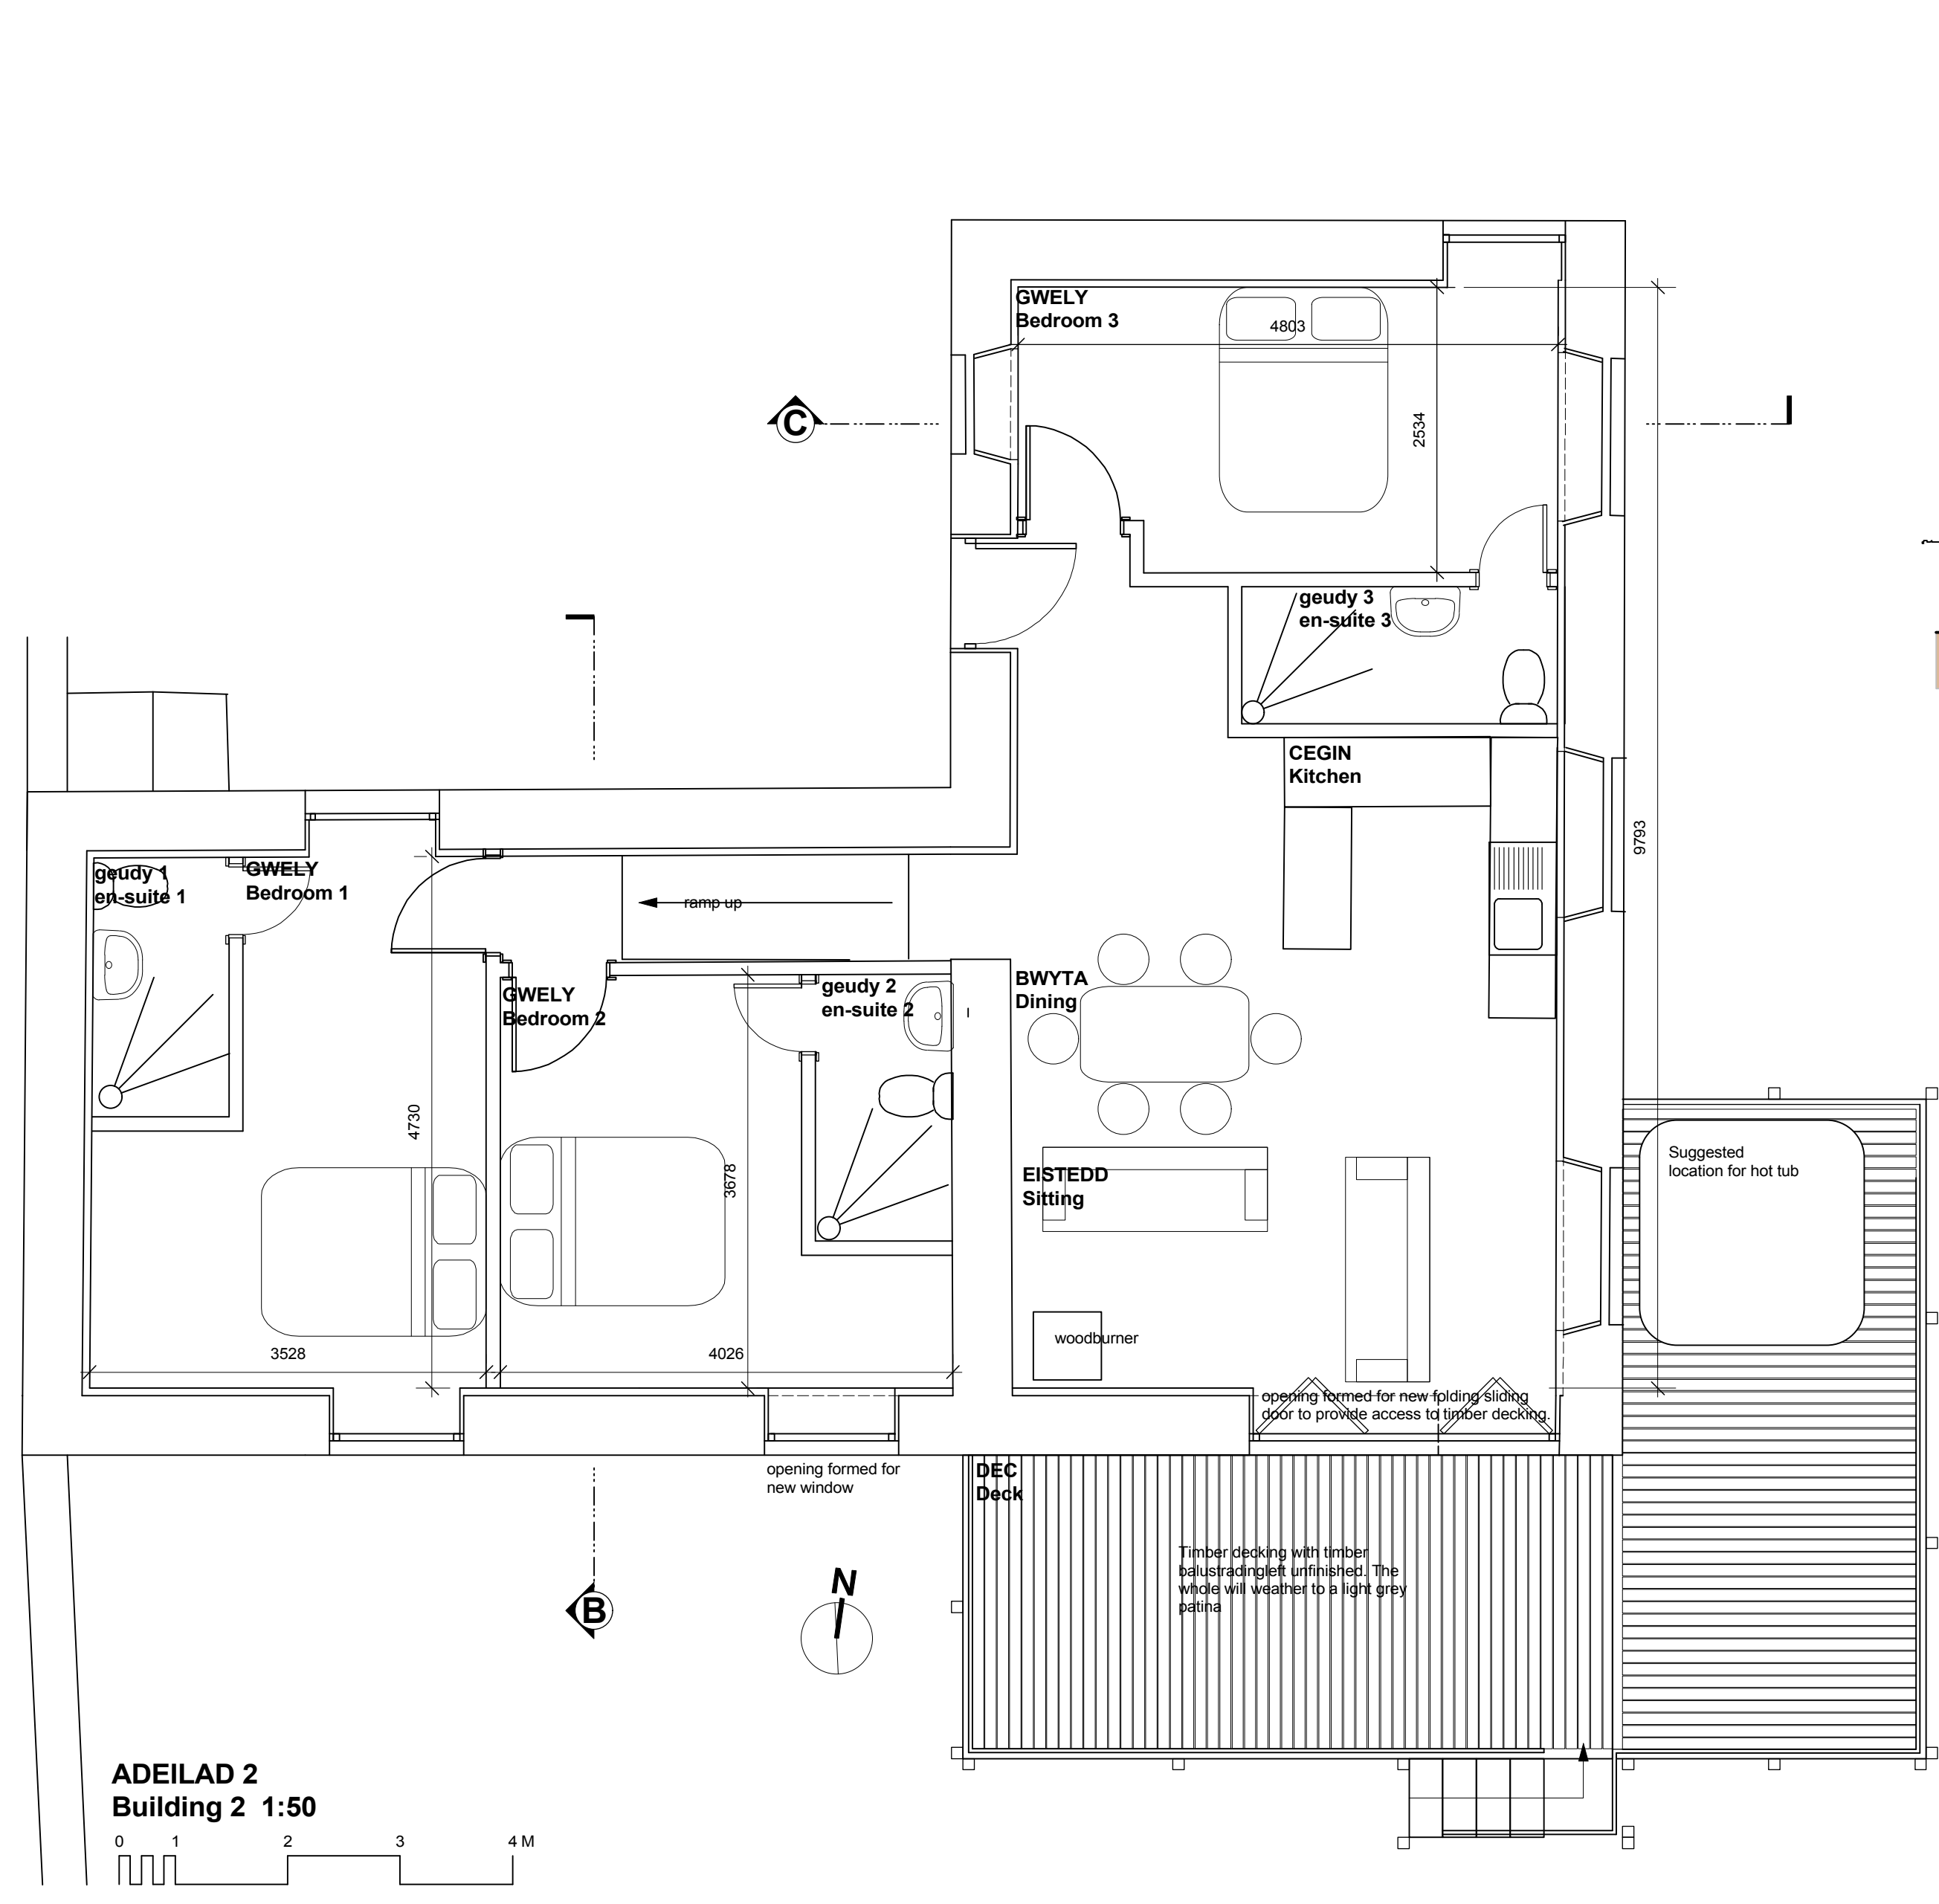
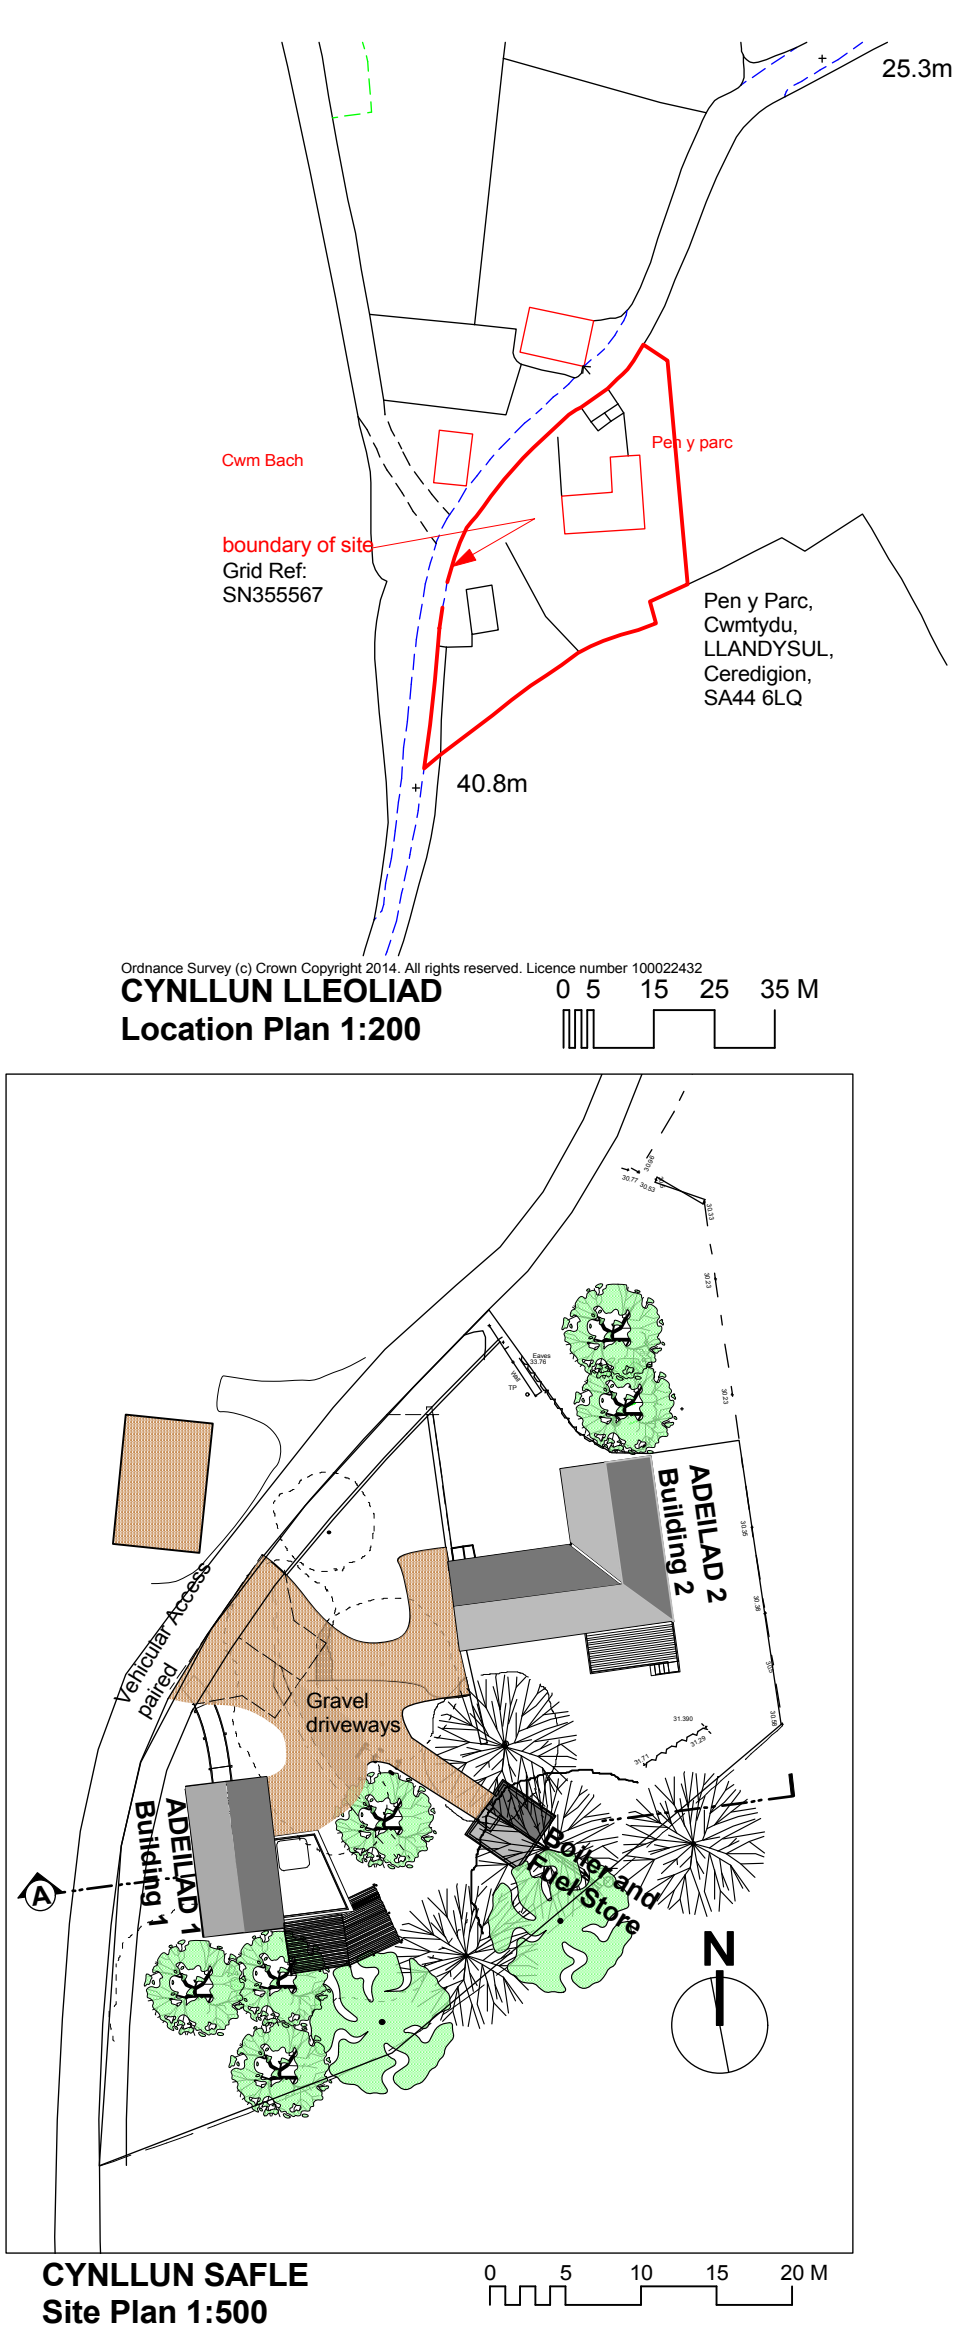


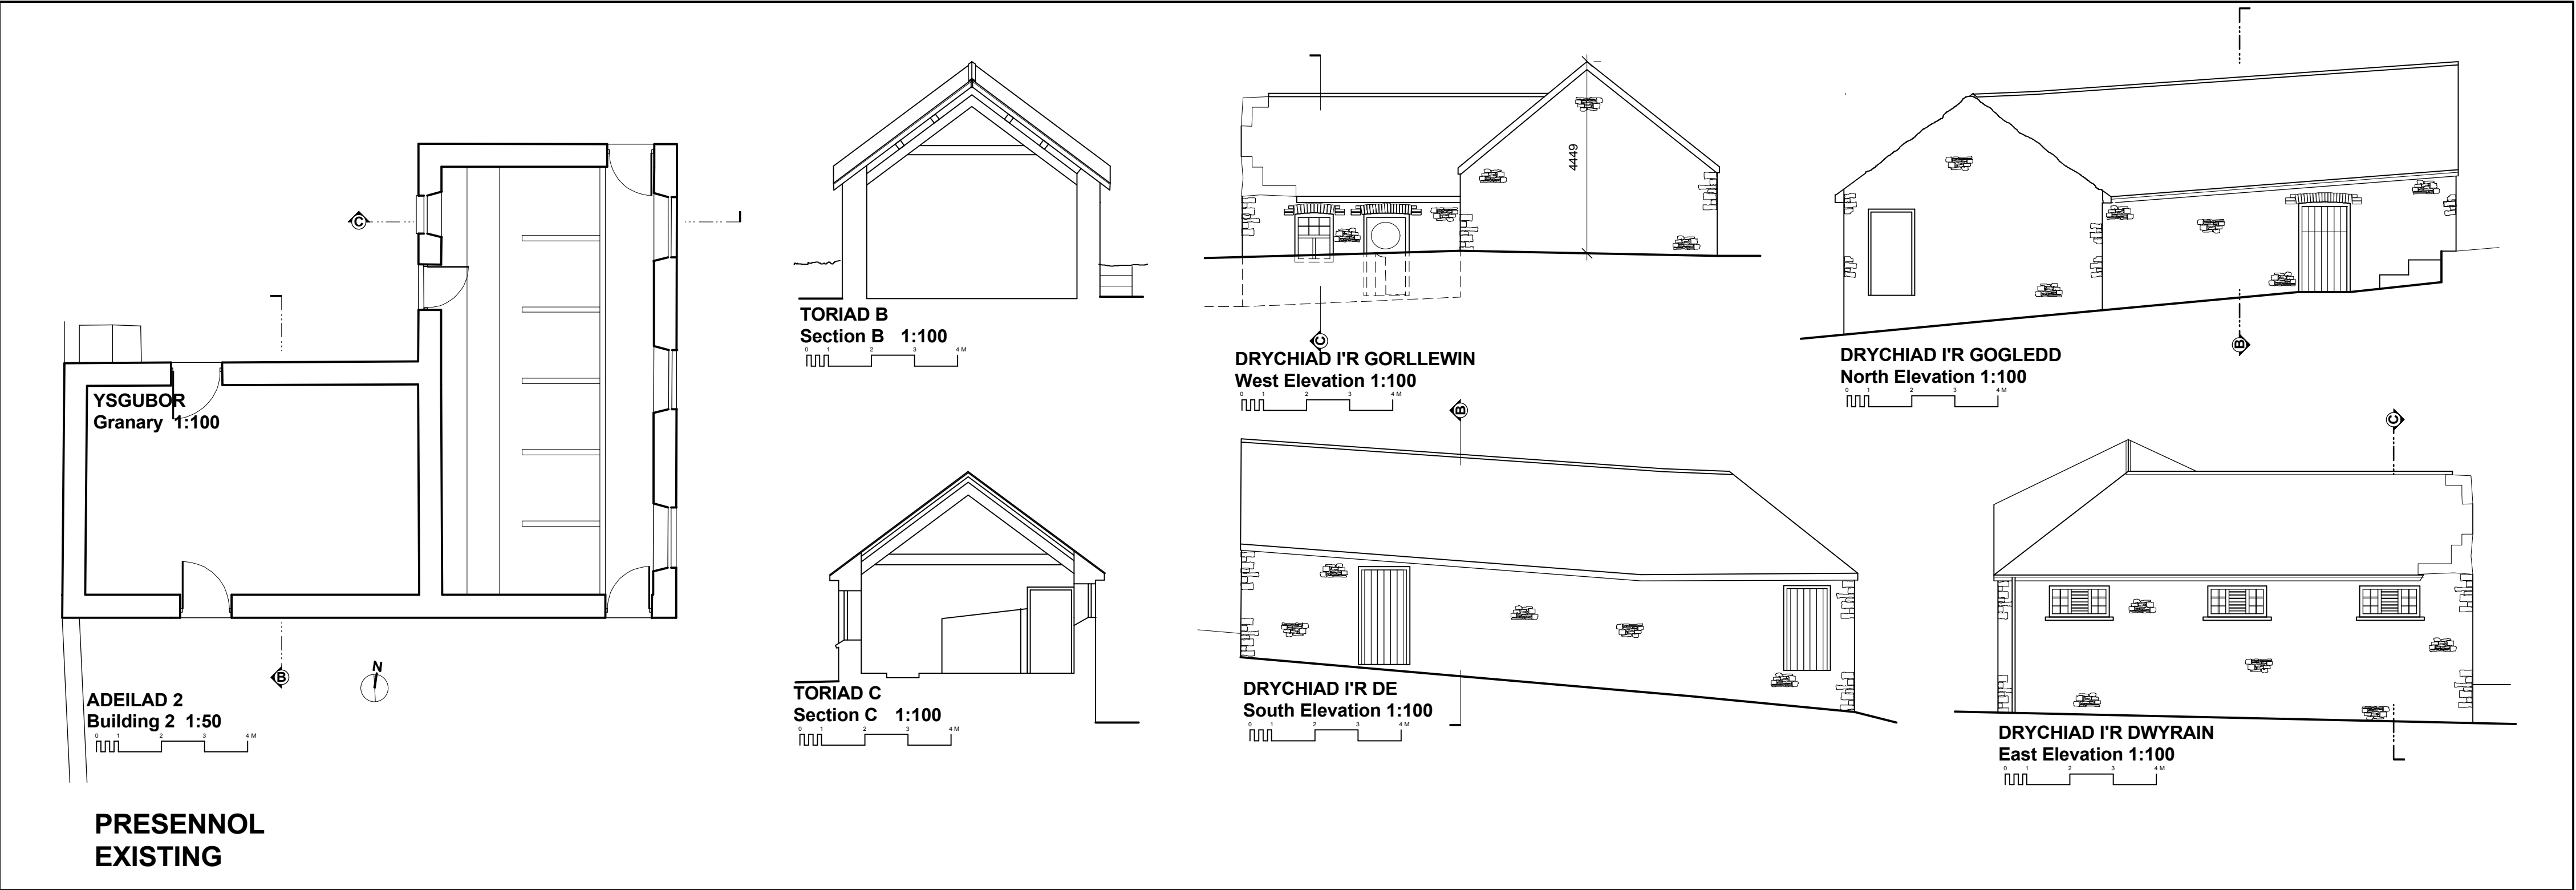

NOTES:

Rev	Description	Date
A	Ceiling introduced part of Aedilad 2 affected by bat roost; decking extended. Boiler house added to Site Plan.	31/01/17

Teitl y Cynllun/Drawing Title
ADEILAD 2 A CHYNLLUN SAFLE
Building 2 and Site Plan

Teitl y Proiect/Project Title
TROSI 2 ADEILAD I DAI GWYLIAU
Conversion of 2 buildings to holiday accommodation
PENPARC CWMTYDU

pensaer Cllhau, Ystrad Aeron, LLANBEDR PONT STEFFAN, Ceredigion, SA48 7QB
Tel: 01570 471147
e-bost/mail:huw@pensaerHDarchitect.com

Rhifyn Cynllun/Drawing No. **140302.02** Rev. **A**