


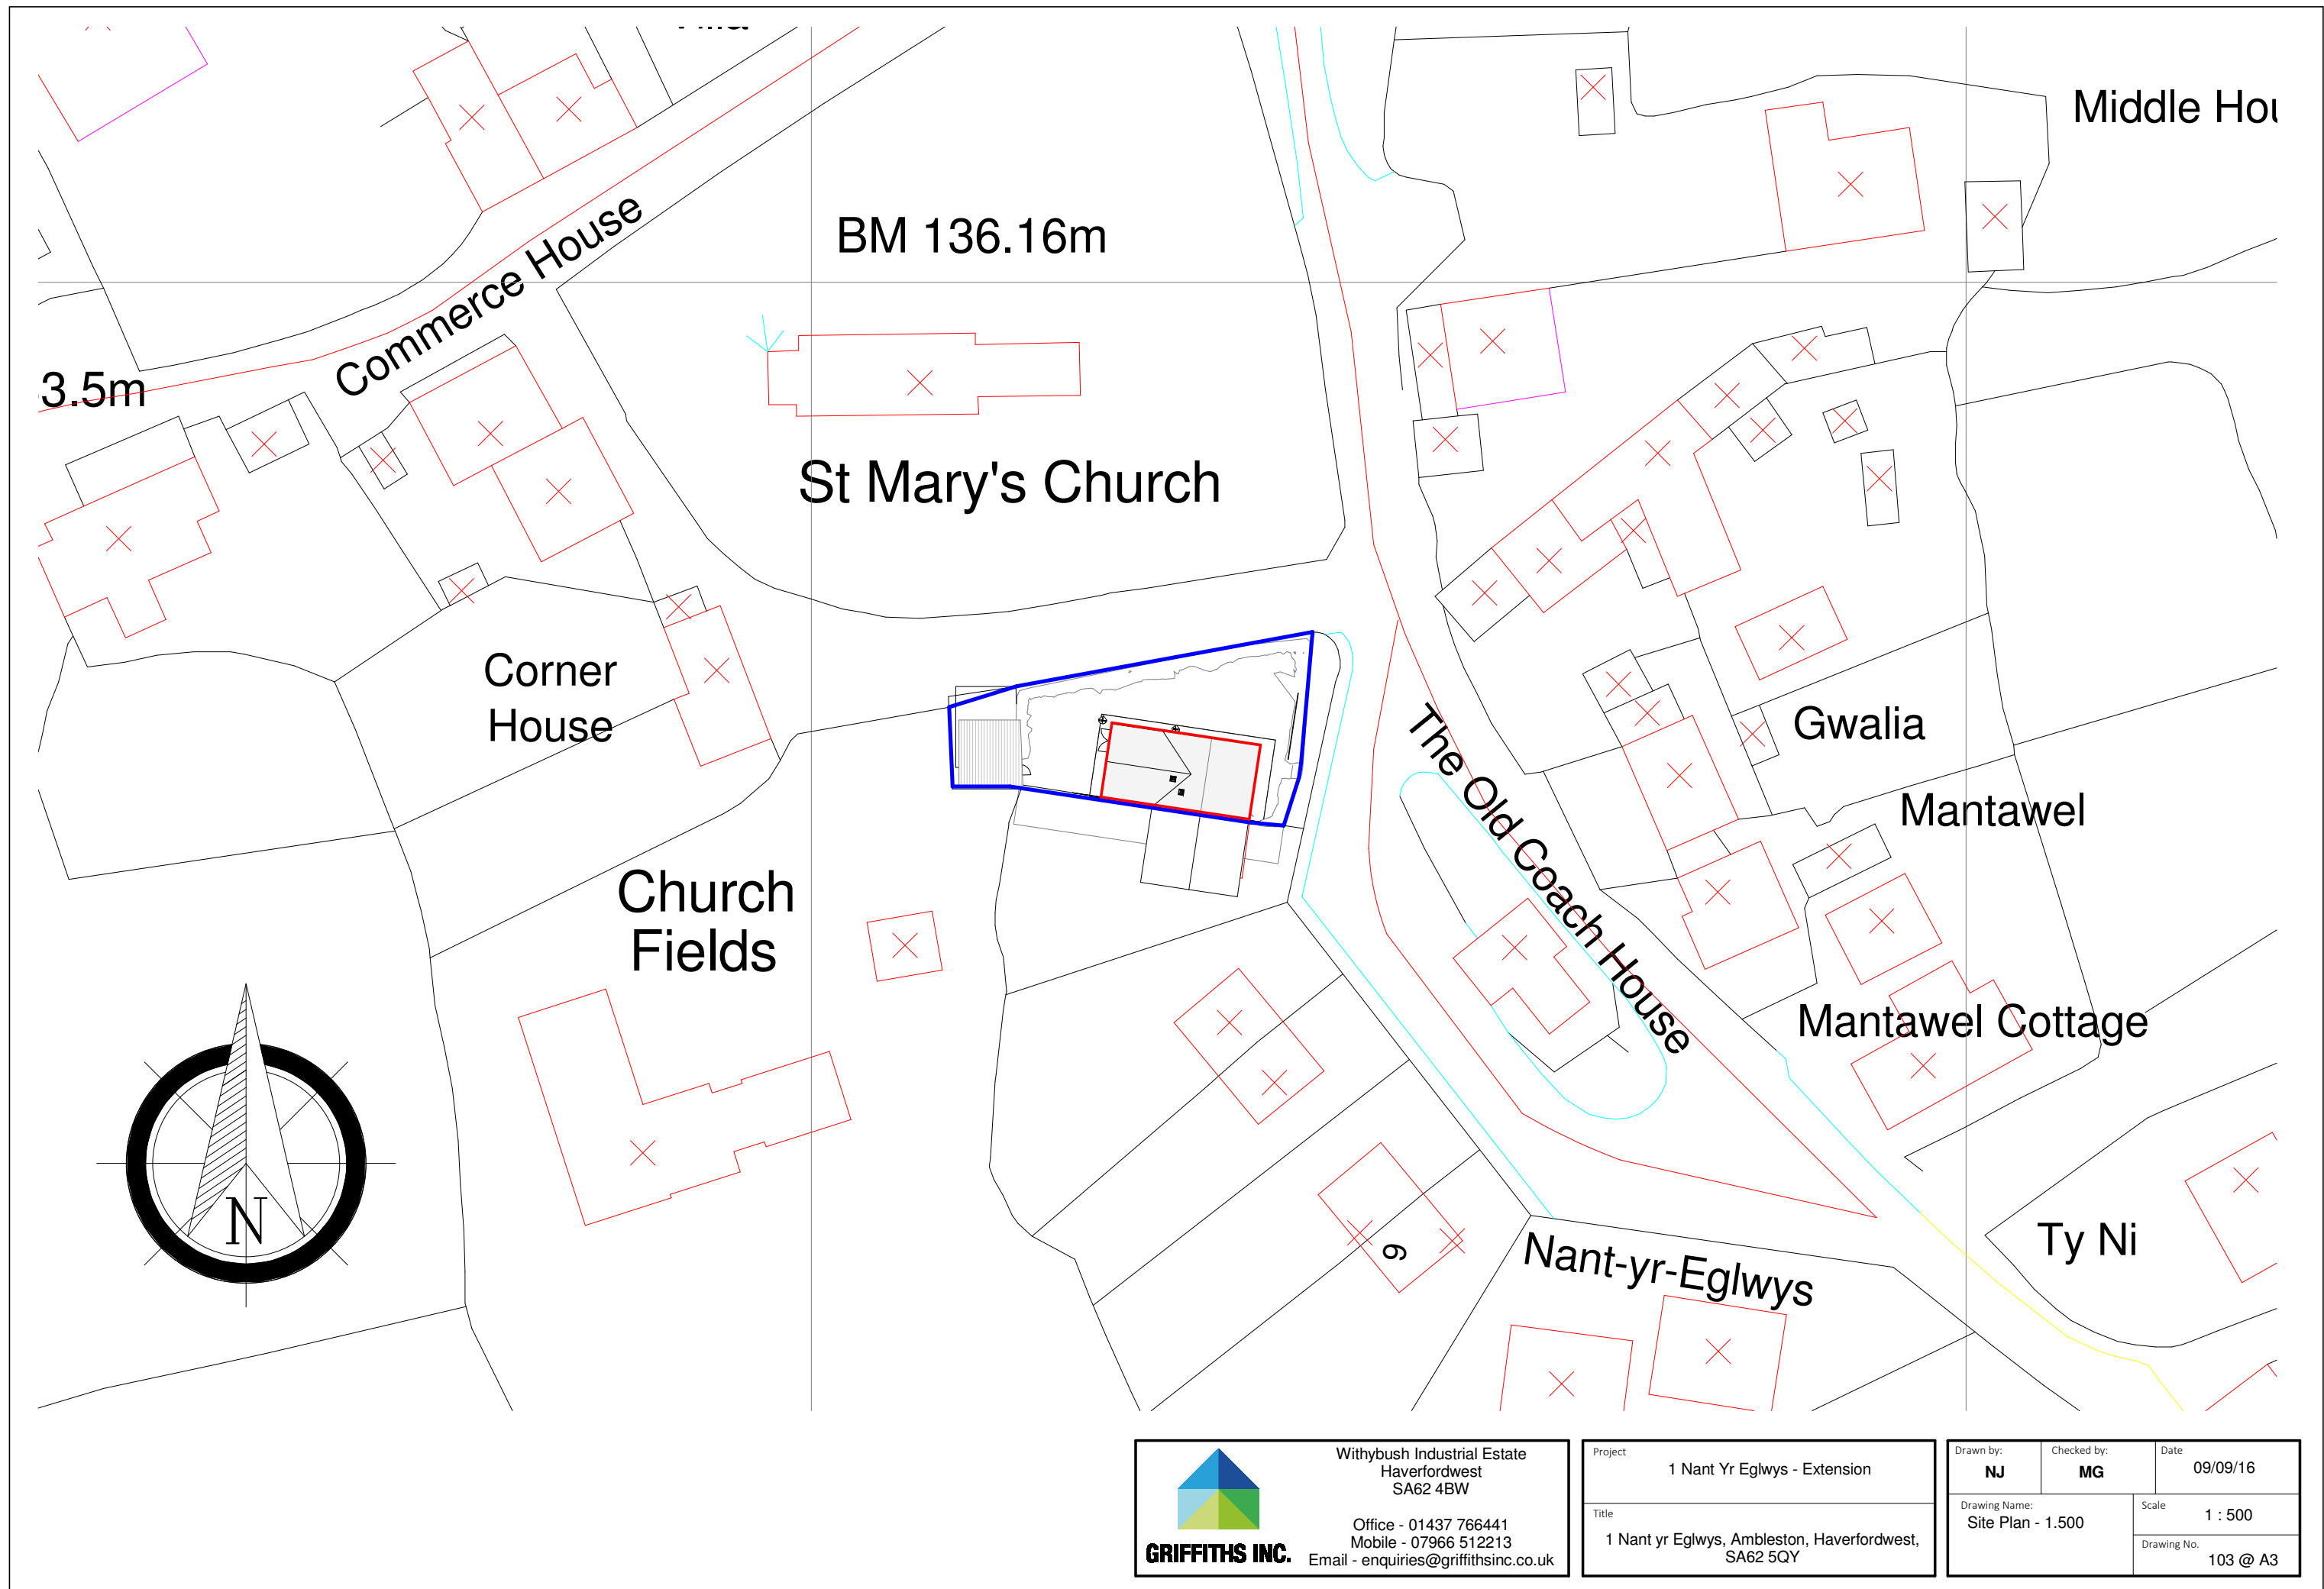

Withybush Industrial Estate
Haverfordwest
SA62 4BW

Office - 01437 766441
Mobile - 07966 512213
Email - enquiries@griffithsinc.co.uk

Project	1 Nant Yr Eglwys - Extension
Title	1 Nant yr Eglwys, Ambleston, Haverfordwest, SA62 5QY

Drawn by: NJ	Checked by: MG	Date 09/09/16
Drawing Name: Site Plan - 1.500		Scale 1 : 500
		Drawing No. 103 @ A3