



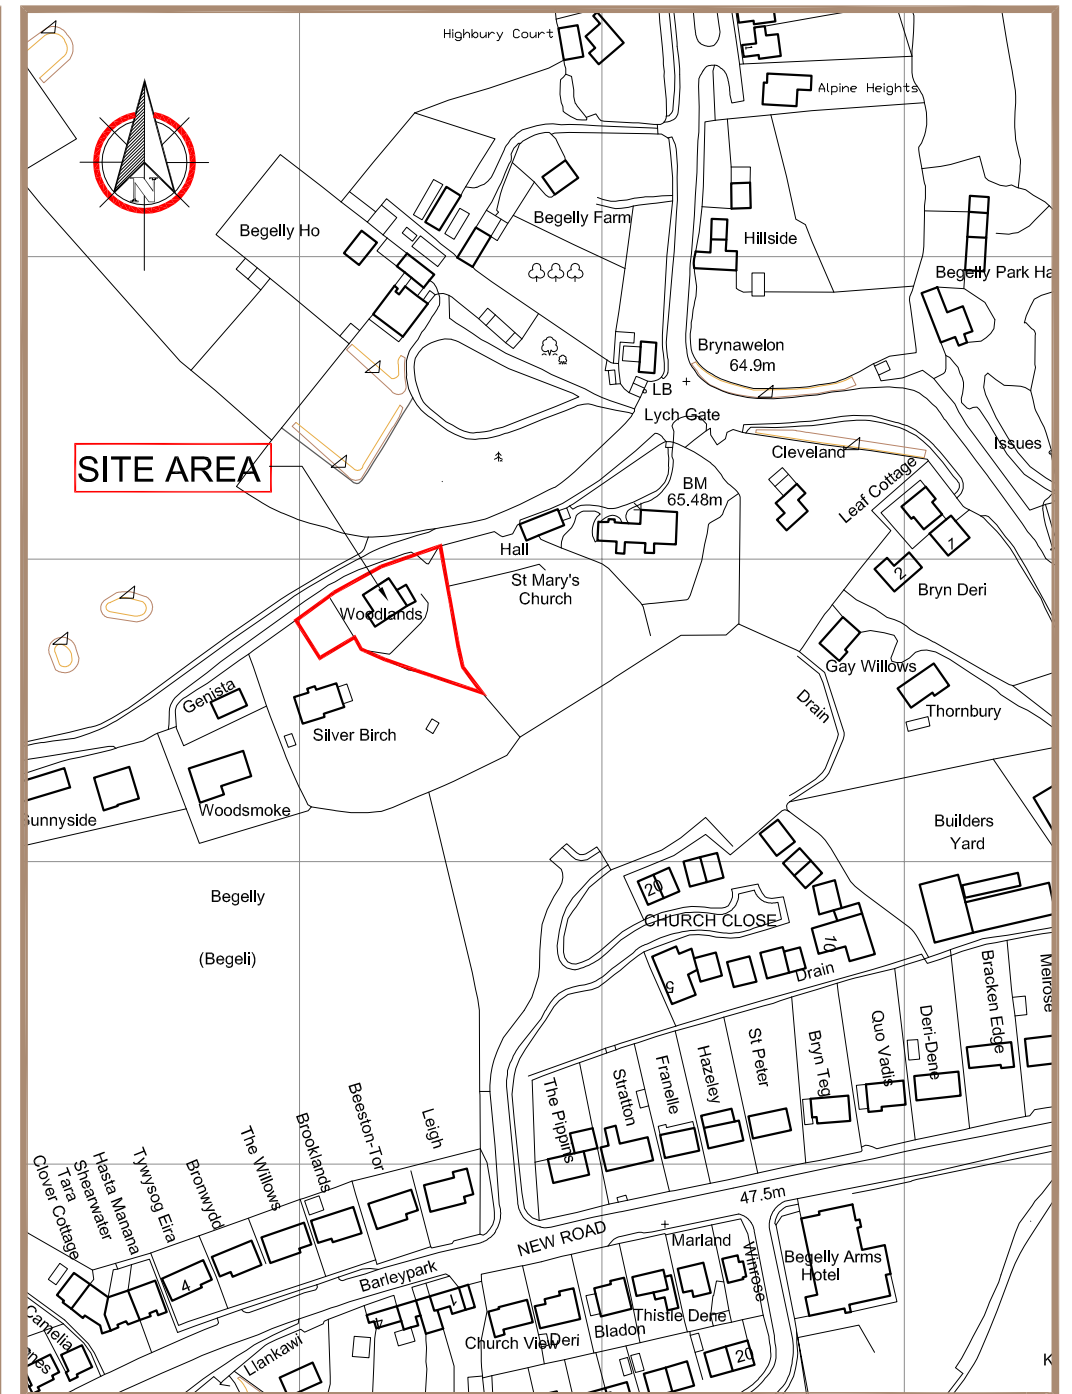

LOCATION PLAN Scale - 1:2500

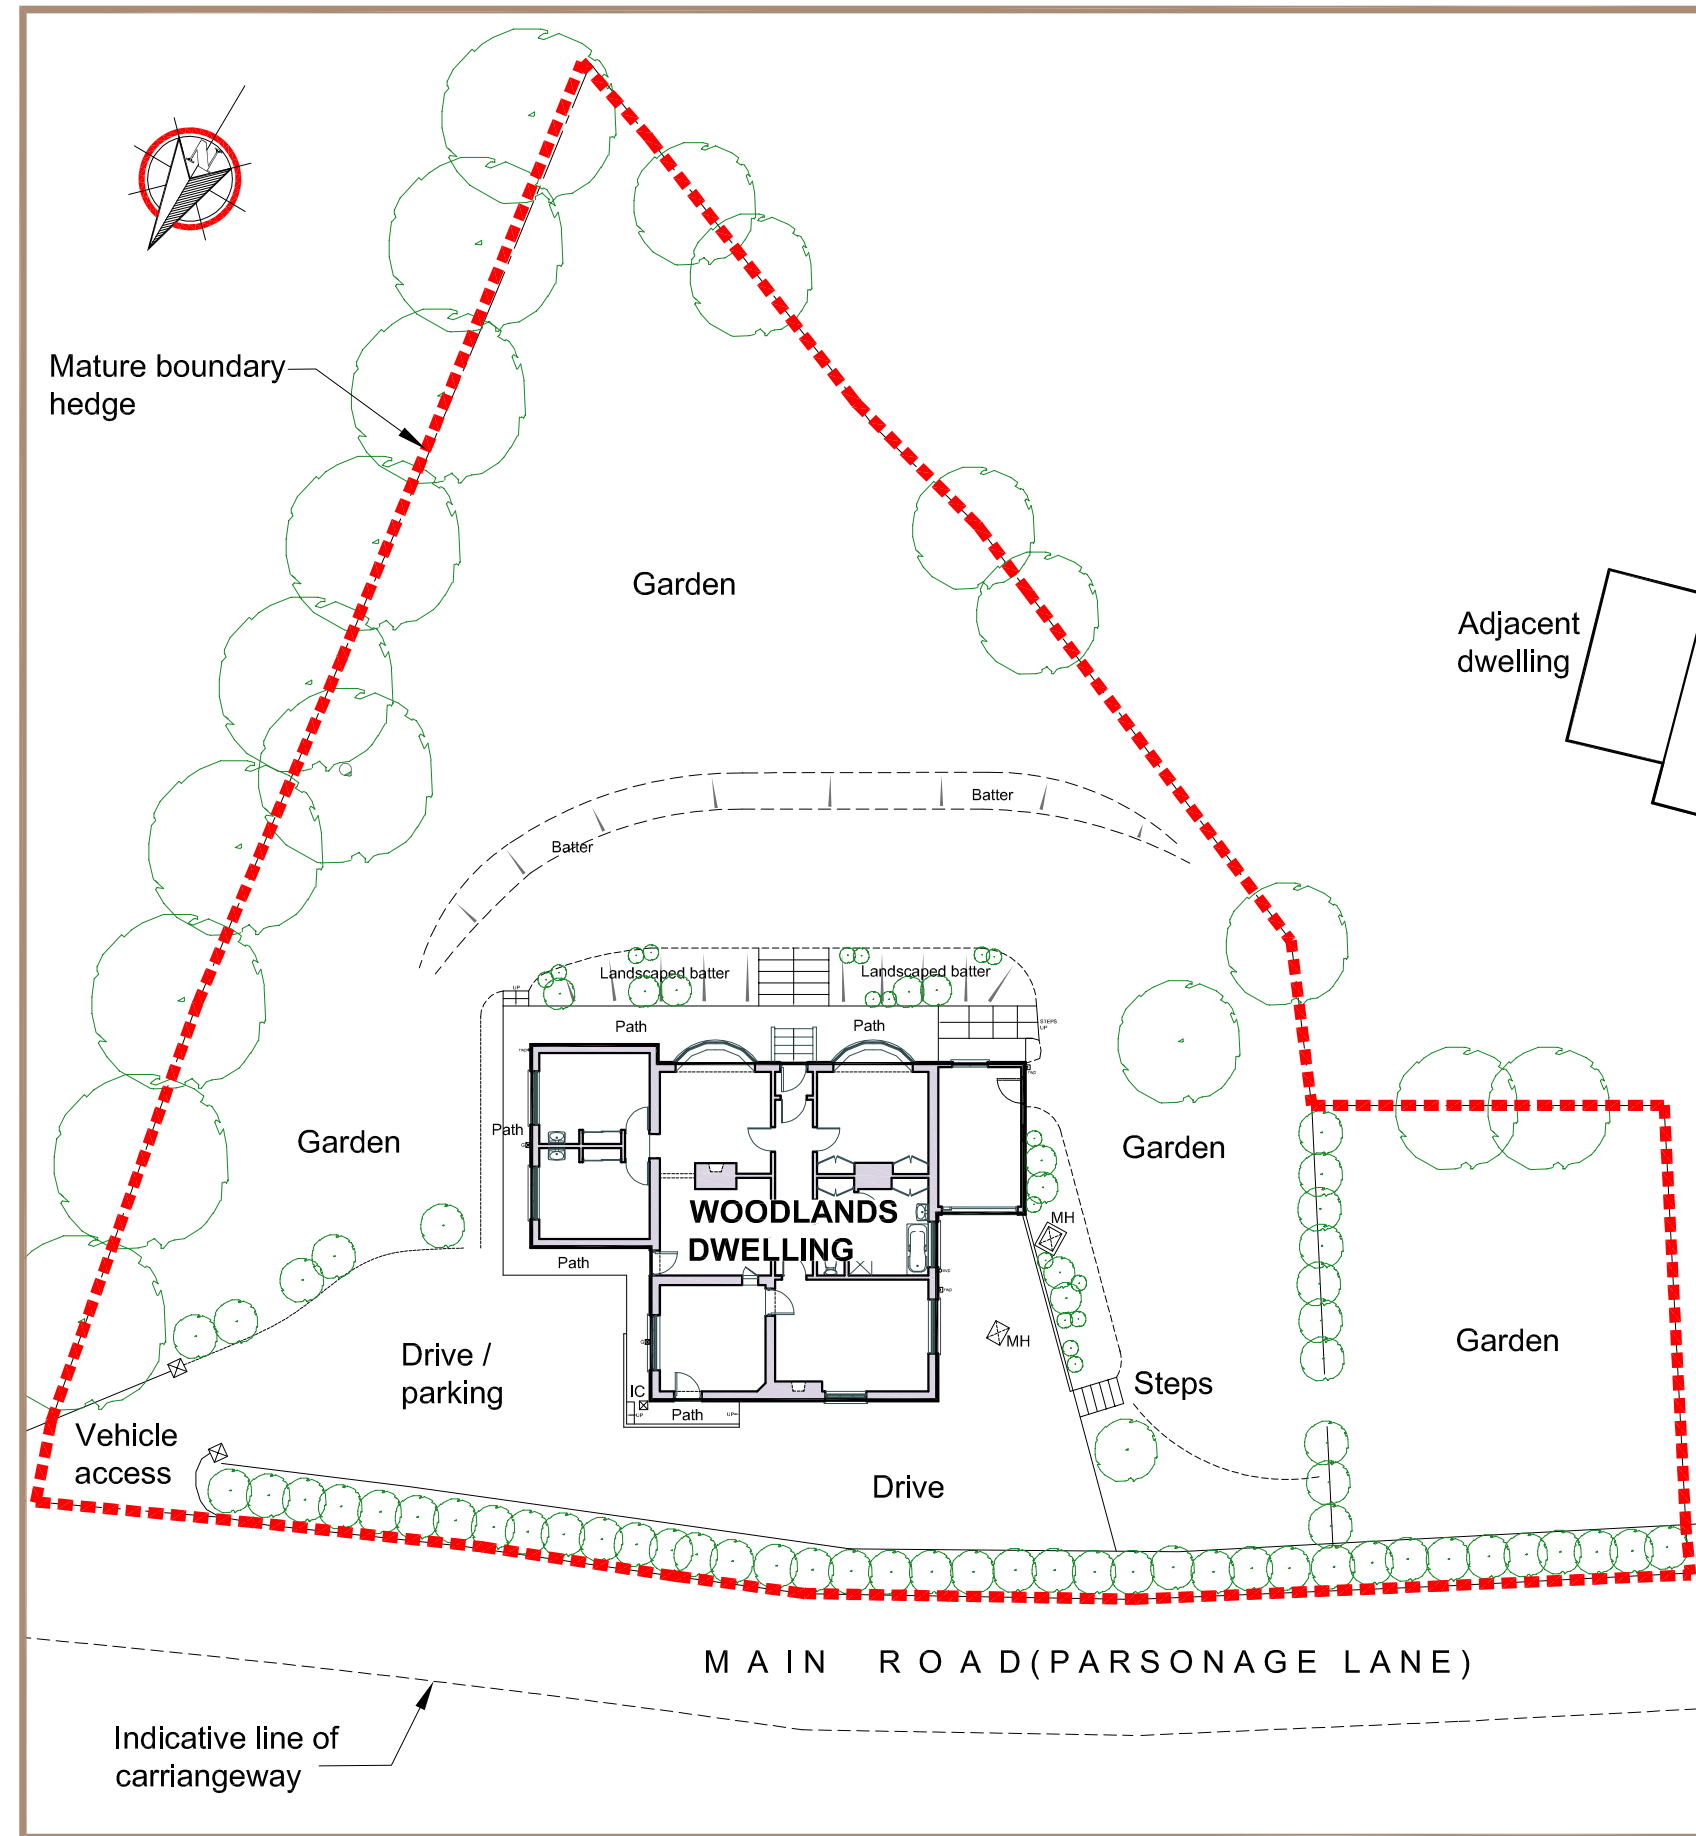

EXISTING SITE PLAN Scale - 1:250

0 10 20 30 40 50 60 70mm 1:1
A3 ORIGINAL DRAWING SIZE

Revision	Description	Date
Drawing LOCATION PLAN / SITEPLAN		
Client Mr & Mrs. A. & S. Lewis		
Project / Title Proposed alterations and extension to 'Woodlands' Dwelling, Parsonage Lane, Begelly, Pembrokeshire.		
Dwg No. P01	Job No. 1624	Paper A3
Rev.	Drawn PNW	Scale 1:2500 / 250
	Date SEP 2016	

PNW
Architectural
Services Ltd.

Phil Wilkinson
63 Hill Mountain
Houghton
Milford Haven
Pembrokeshire
SA73 1NB

tel : 01646 601496
mobile: 0785506908
e-mail: wilkinsonfil@aol.com
Copyright exists on this drawing