
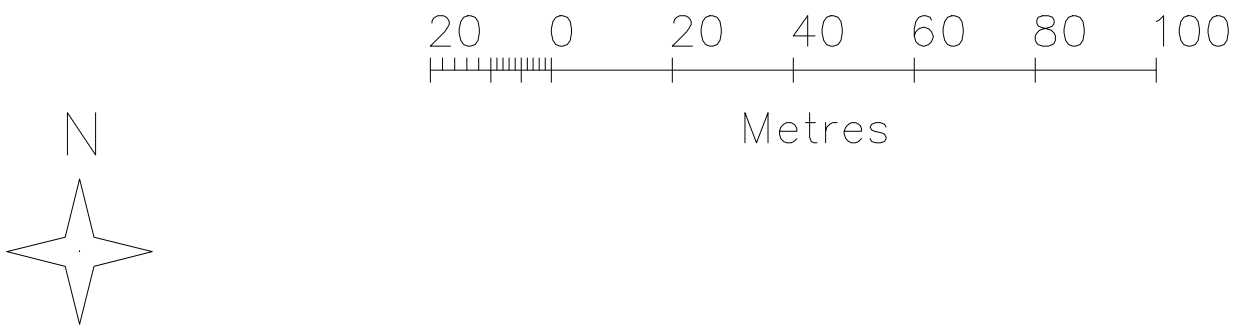
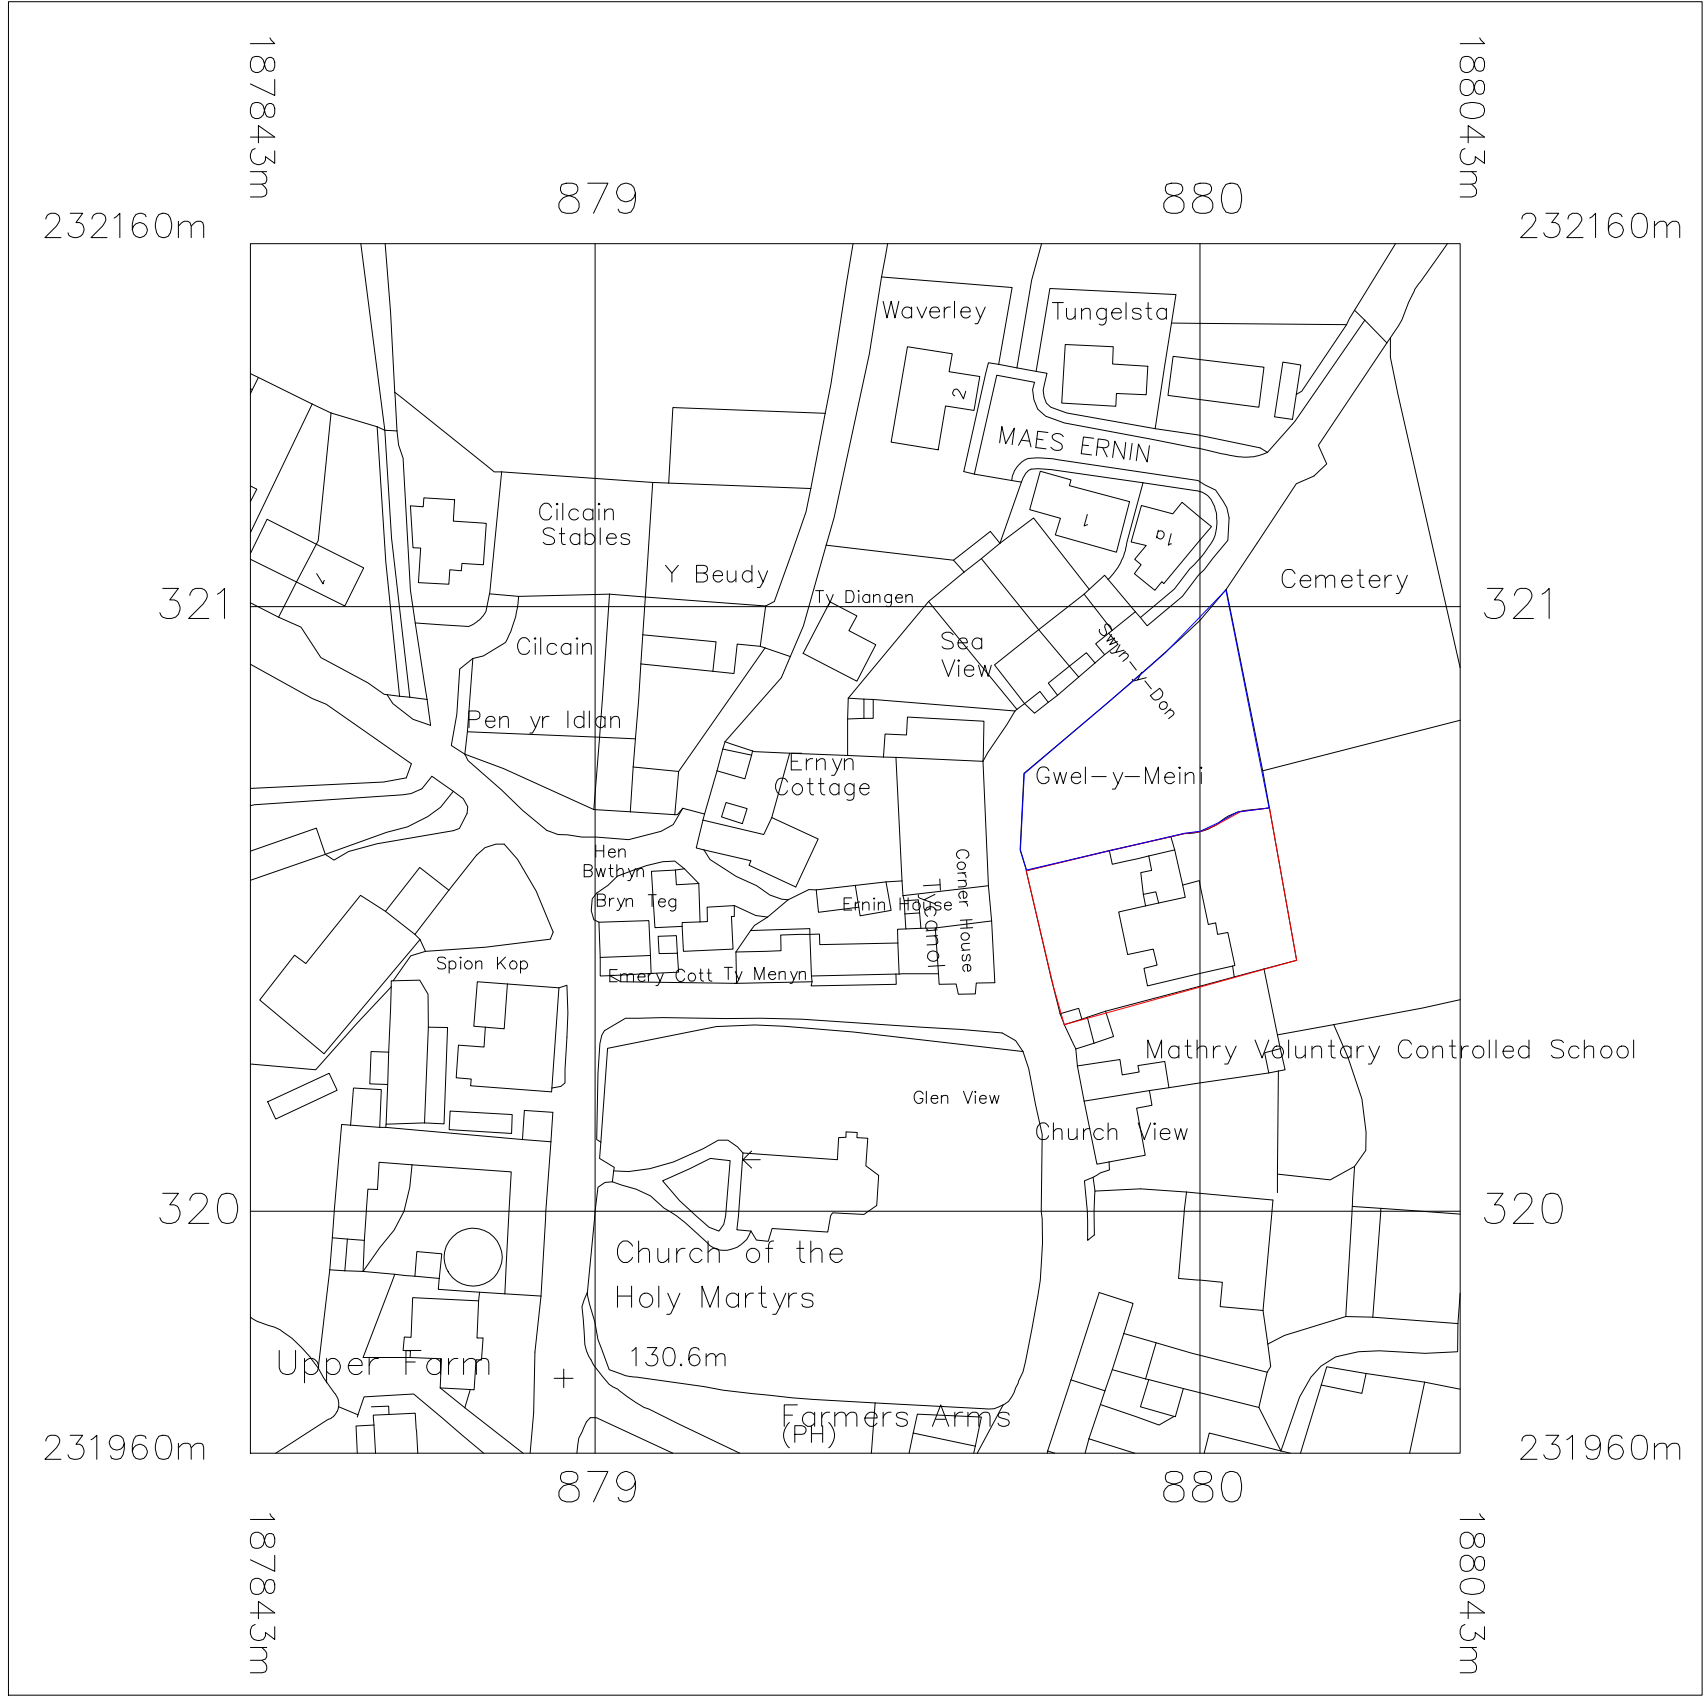


SITE PLAN - SCALE 1:500

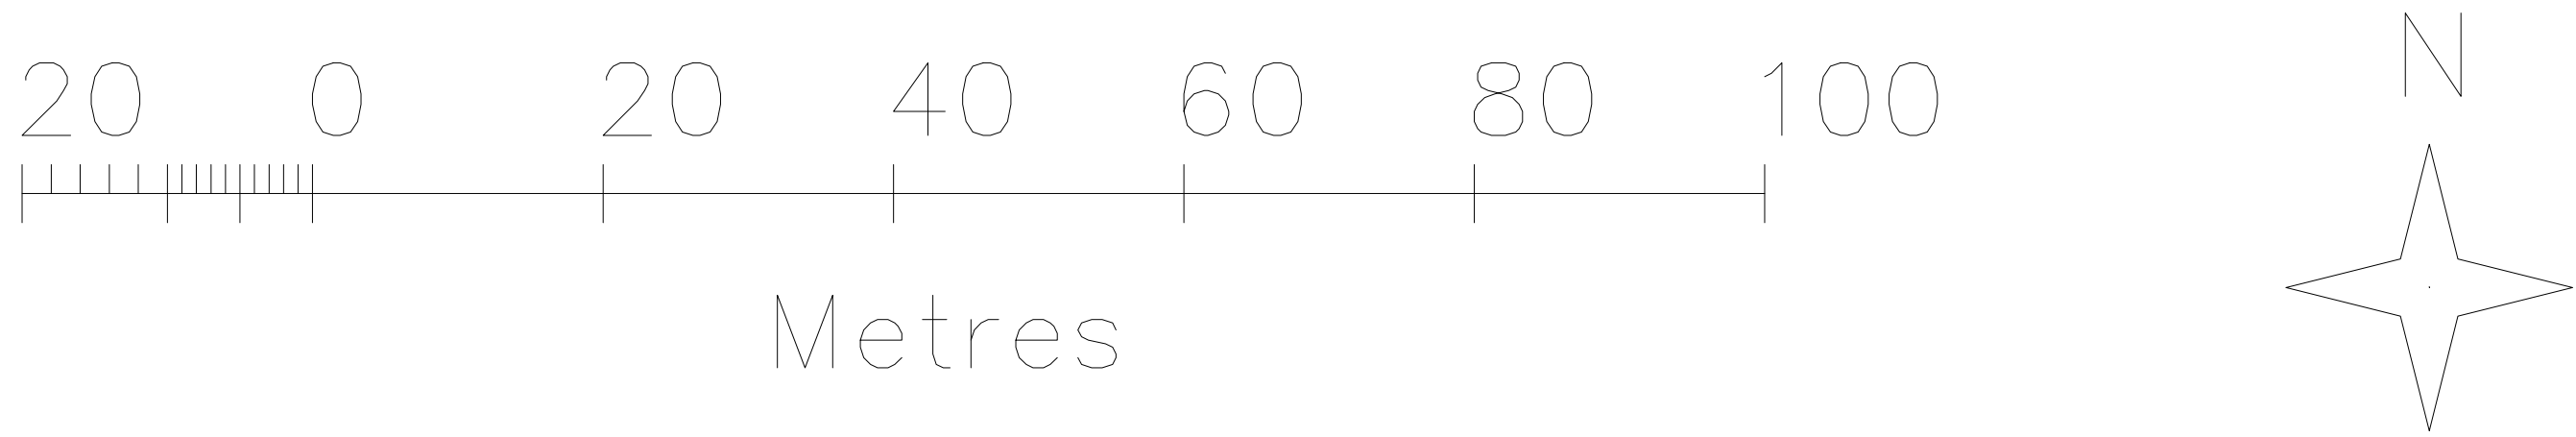

© Crown Copyright and database rights 2017 OS 100035409  
Reproduction in whole or in part is prohibited  
without the prior permission of Ordnance Survey.

LOCATION PLAN - SCALE 1:1250

NOTES/KEY:

Do not scale from drawings. All discrepancies to be reported to the designer immediately. All dimensions to be verified by contractor on site prior to any works commencing. This drawing is copyright and remains the property of Studio Uskuri Ltd

**STUDIO USKURI**  
ARCHITECTURE & DESIGN  
Leon 01908050847 or Ouz 01912888084  
30 Backwell Close, London, N21 1UL  
www.studiouskuri.com  
Helo@studiouskuri.com

CLIENT NAME:	PETER & CHARLOTTE
PROJECT ADDRESS:	SCHOOL HOUSE MATHRY, PEMBROKESHIRE WALES
DESCRIPTION:	SITE AND LOCATION PLAN
SCALE:	1:500 AND 1:1250 @ A1
FOR COMMENT	
DWG NO:	17019.00.001