

LAND IN APPLICANTS OWNERSHIP OUTLINED IN BLUE


EXTENT OF APPLICATION AREA / SITE BOUNDARY OUTLINED IN RED

LOCATION PLAN
1:2500


LAND IN APPLICANTS OWNERSHIP OUTLINED IN BLUE

EXTENT OF APPLICATION AREA / SITE BOUNDARY OUTLINED IN RED

FORMER COTTAGE

 

EXISTING SITE / ROOF PLAN 1:200

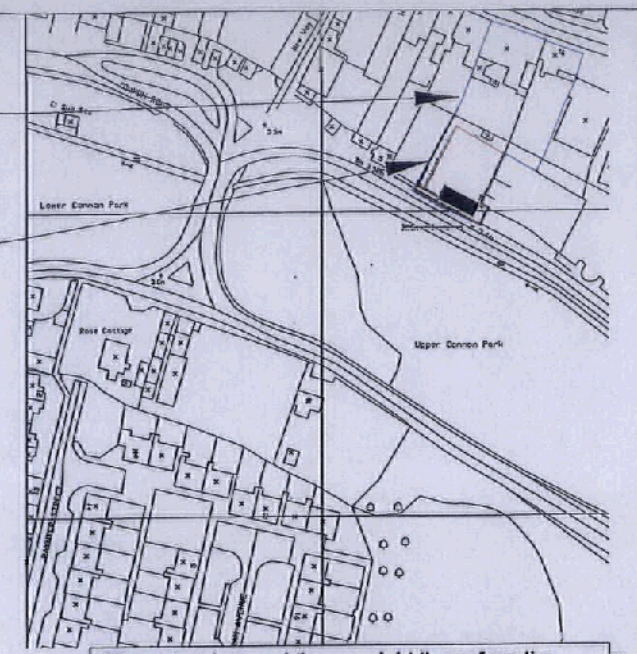

These drawings and the copyright thereof are the sole property of the consultants and must not be reproduced without their written consent.

The contractor is to check all levels and dimensions before work commences, and any discrepancies to be reported immediately to the consultants.

Work to figured dimensions. Do not scale.

The contractor is expected to supply and do everything necessary for the proper execution of the works that may be reasonably inferred from the drawings and specification, whether referred to in detail or not, without extra payment in respect thereof.

The finished building will require service maintenance in accordance with custom and practice and the manufacturers recommendations.

The architects drawings are to be read in conjunction with the engineers and all specialist manufacturers / suppliers drawings.

REVISIONS NOTES.

© Pembroke Design Ltd 2016

Drwg

EXISTING SITE & LOCATION PLAN

Project

RESTORATION & REINSTATEMENT OF FORMER COTTAGE, 89 MAIN STREET, PEMBROKE, PEMBROKESHIRE.

Client

MR G HANCOCK

PEMBROKE DESIGN
LIMITED



• HINERFORDWEST 5 PICTON PLACE S46 1LE TEL: 01437 764135 FAX: 01437 764171
• PEMBROKE DOCK 16 MEYRICK STREET SA72 8UT TEL: 01646 883438 FAX: 01646 881563
• CARMARTHEN 26 SPILMAN STREET SA31 1LD TEL: 01267 233612 FAX: 01267 233471
CHARTERED ARCHITECTS BUILDING SURVEYORS QUANTITY SURVEYORS PRINCIPLE DESIGNERS

Designed	Scale 1:200/ 1:2500	Original Size A3	Job No 8872
Drawn DME	Date NOV 16	Checked by	Drwg No 001