


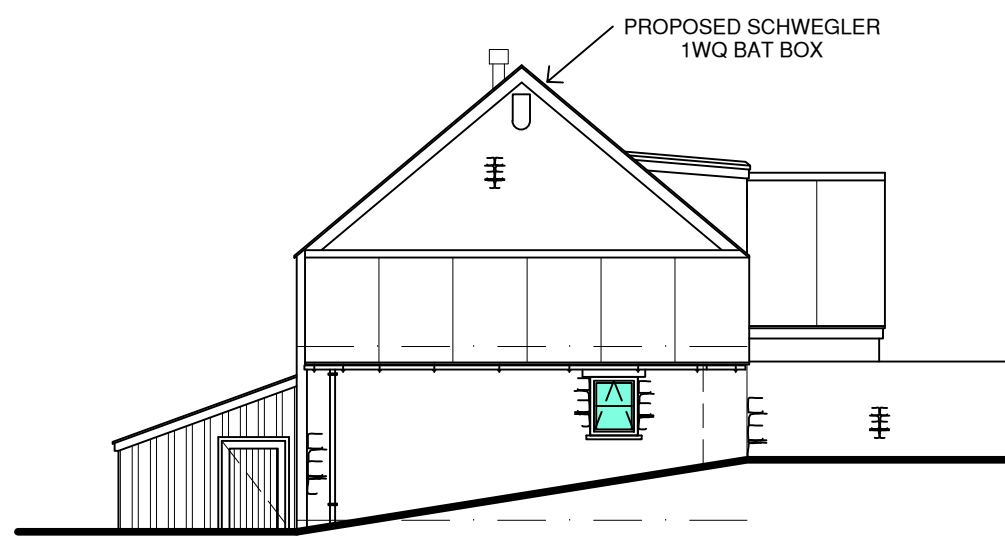


NORTH EAST ELEVATION  
SCALE 1:50



SOUTH EAST ELEVATION  
SCALE 1:100



SOUTH WEST ELEVATION  
SCALE 1:100

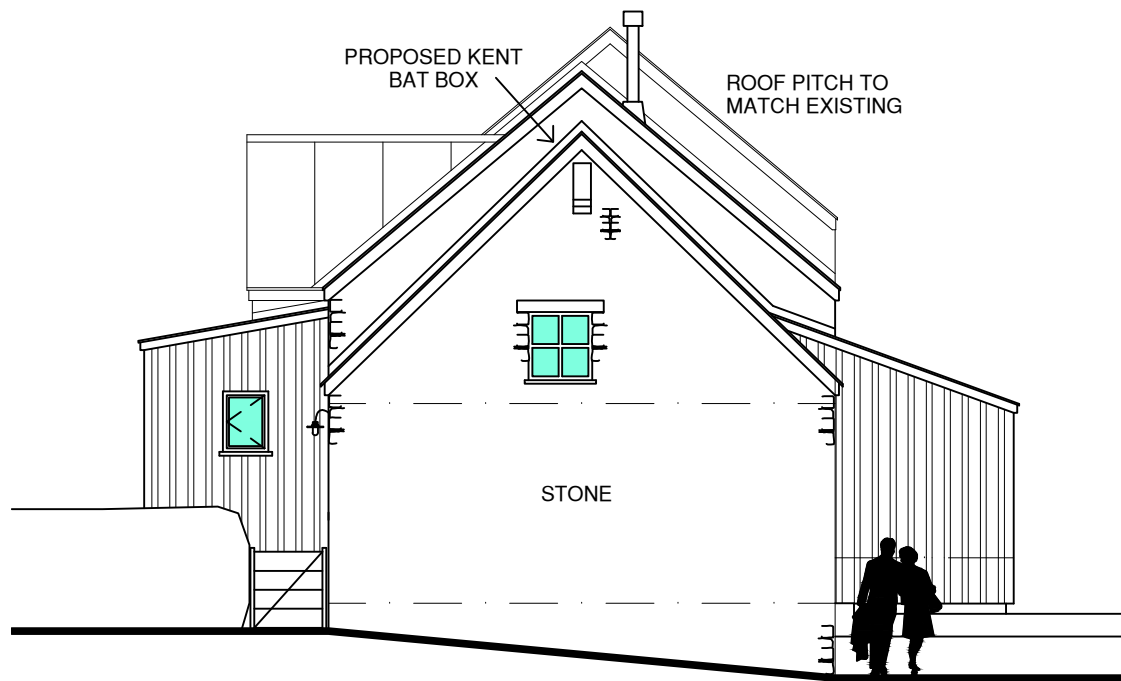


NORTH WEST ELEVATION  
SCALE 1:100




PROPOSED SCHWEGLER  
1WQ BAT BOX  
SEE ELEVATION FOR LOCATION



PROPOSED KENT BAT BOX  
SEE ELEVATION FOR LOCATION

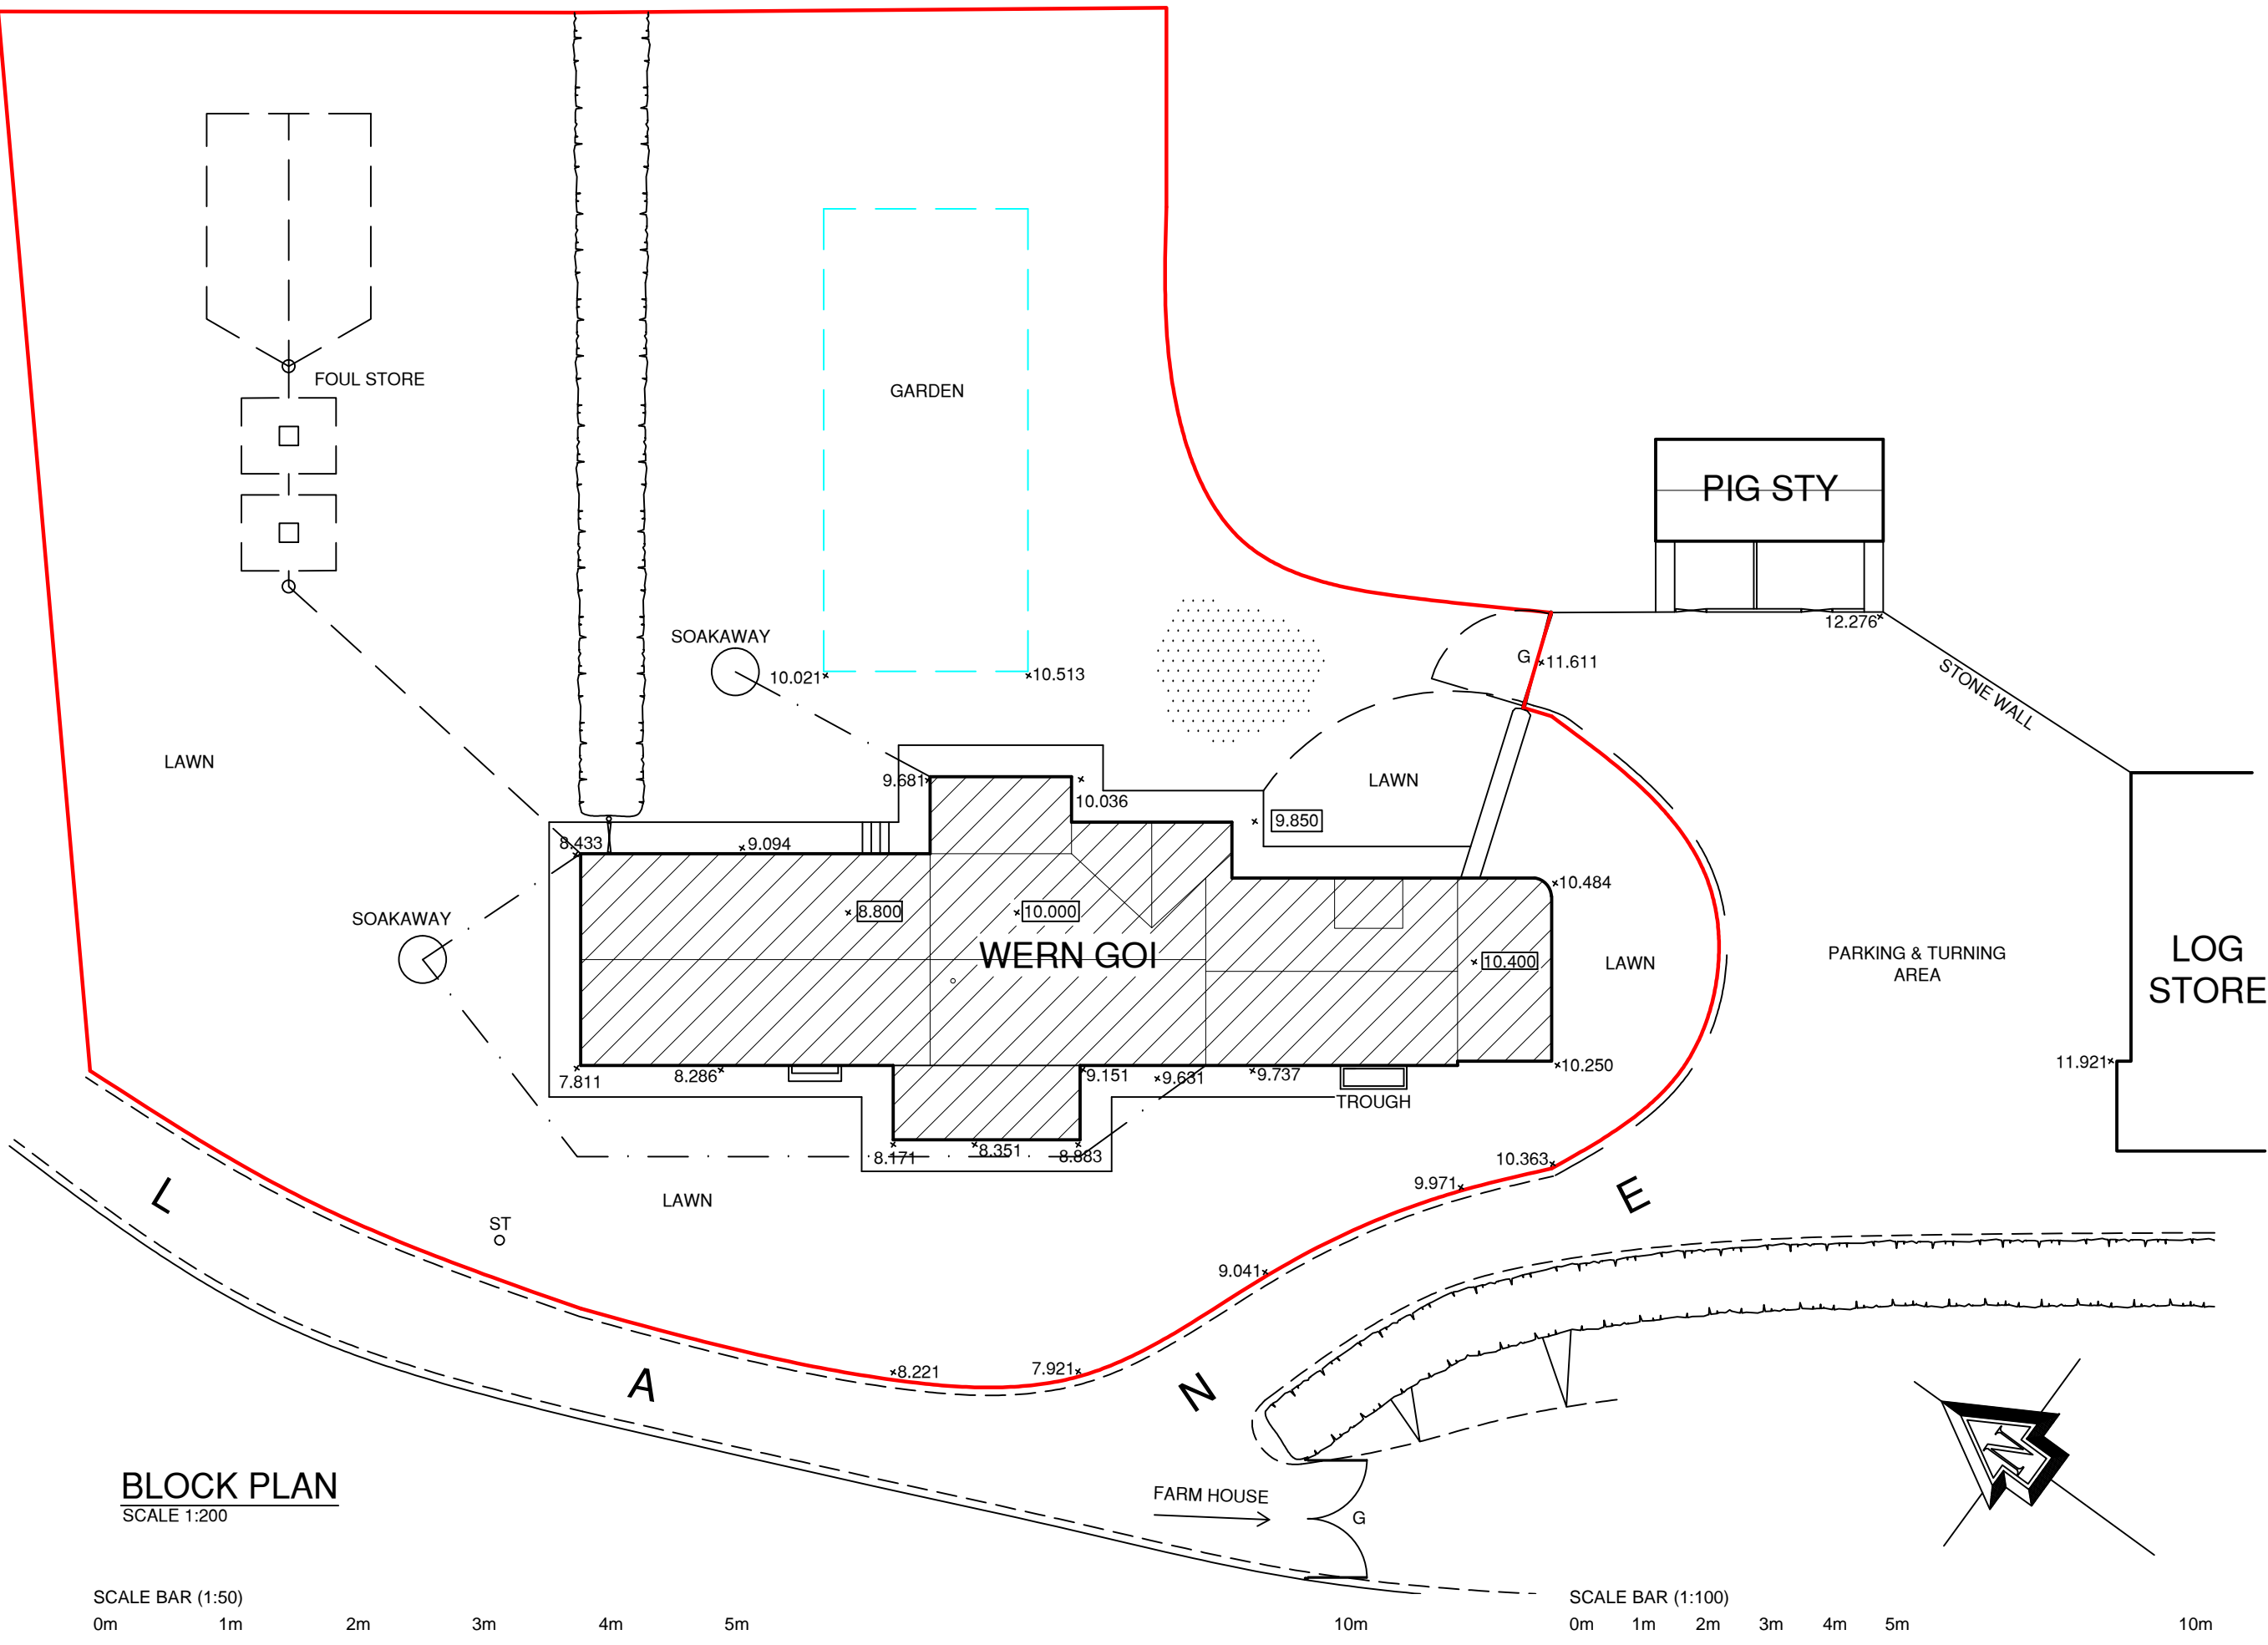

BLOCK PLAN  
SCALE 1:200

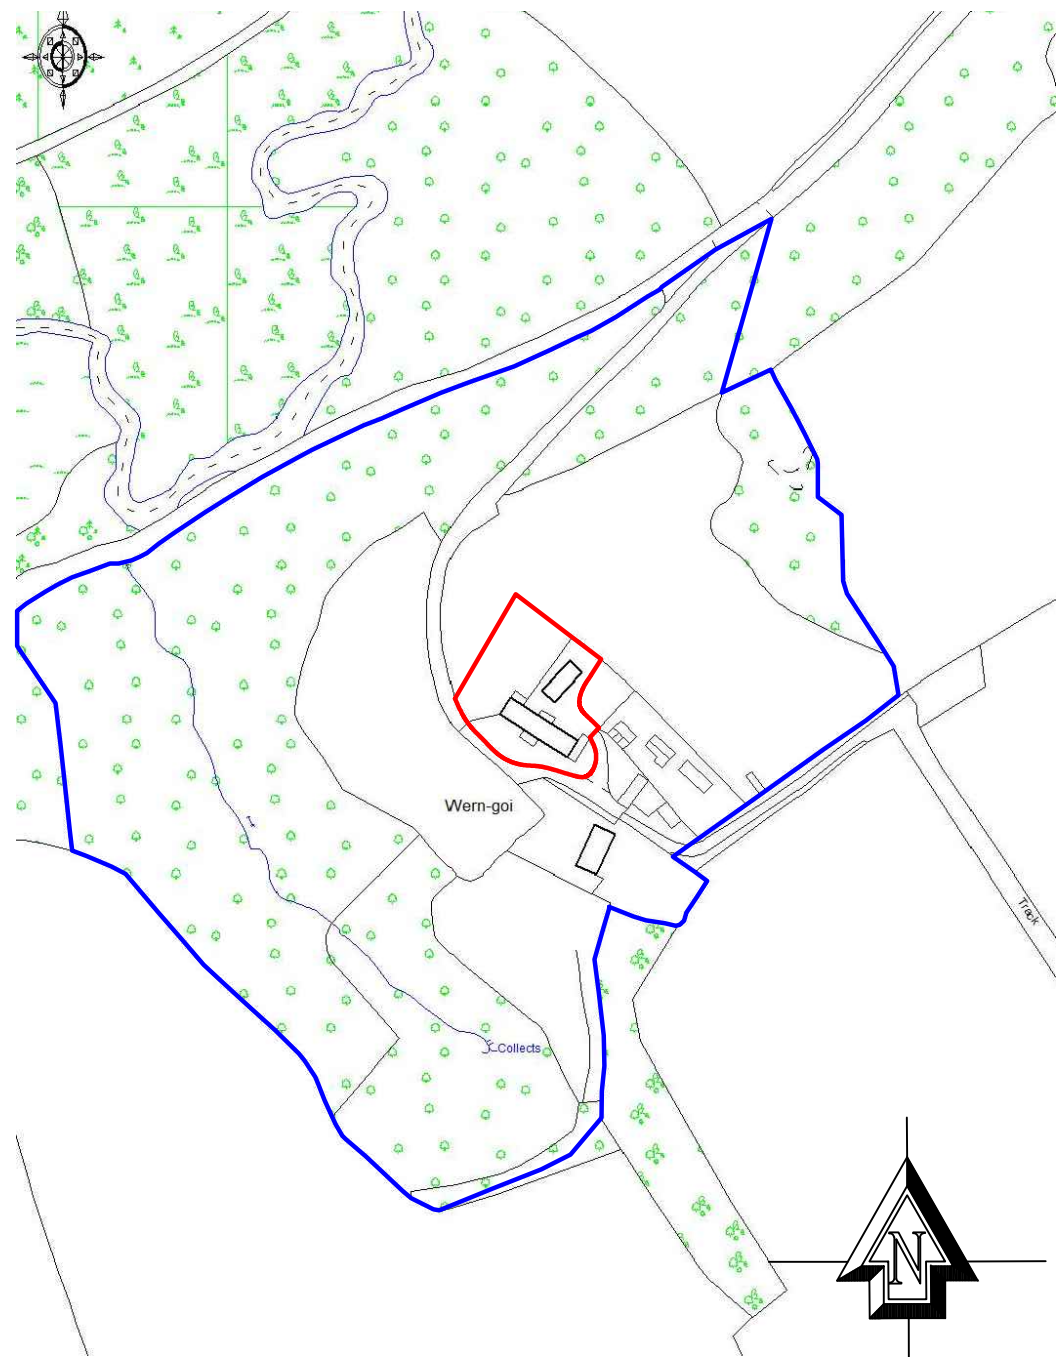

LOCATION PLAN  
LICENCE NUMBER = 100012867  
SCALE 1:2500



PROPOSED CLADDING DETAIL  
BOX PROFILE ROOF KINGSPAN KS 1000 LP IN DARK GREY



PROPOSED EXTERNAL  
LIGHT DETAIL  
NOT EXCEEDING 60 WATT 800 LUMENS

- KEY
- BF BOILER FLUE
  - CONC CONCRETE
  - CL COVER LEVEL
  - FL FLOOR LEVEL
  - FP FIREPLACE
  - G GATE
  - H HATCH
  - IL INVERT LEVEL
  - ME MECHANICAL EXTRACTOR
  - MH MAN HOLE
  - OHL OVER HEAD LINE
  - PD PATIO DOORS
  - RL ROOF LIGHT
  - RWP RAIN WATER PIPE
  - SVP SOIL VENT PIPE
  - TBM TEMPORARY BENCH MARK
  - V VENT
  - WT WORK TOP
  - X 10.000
  - EXISTING LEVELS X 10.000
  - PROPOSED LEVELS X 10.000
  - APPLICATION SITE
  - LAND OWNERSHIP

Drawing Recorded

ORIGINAL DRAWING A1

Status:

PLANNING APPLICATION

Client:

Mr & Mrs Gimlinge



**HARRIES**  
PLANNING DESIGN MANAGEMENT

Henllan, Eglwysrwrw, Pembrokeshire, SA41 3UP, Wales.  
T: 01239 891 499 F: 01239 891 455 www.hpdm.co.uk

Project:

Proposed Works at,  
Wern Gai,  
Lancych,  
Boncath,  
Pembrokeshire,  
SA37 0LJ



Drawing Title:

PLANS & ELEVATIONS AS PROPOSED

Scale:

Drawn By:

ERM

Checked:

WTH

Date:

10.10.2017

Job No:

1626

Drawing No:

04

Rev:

-