


KEVIN SIGGINS,
ARCHITECTURAL DESIGN SERVICES.
 85A WEST STREET, FISHGUARD, SA65 9NJ.
 Tel: 01348 872057 Mob: 07580750619. e-mail-kevinsiggins@hotmail.co.uk

drawing title.
SITE LOCATION PLAN.

project.
**LAND TO SOUTH OF:
 'FISHGUARD & GOODWICK HERITAGE CENTRE',
 MARKET SQUARE,
 FISHGUARD, SA65 9HA.**

date. OCT 2016	scale. 1:1250
revised.	dwg No.

PEMBROKESHIRE COUNTY COUNCIL
 9 MAR 2016
DEVELOPMENT MANAGEMENT

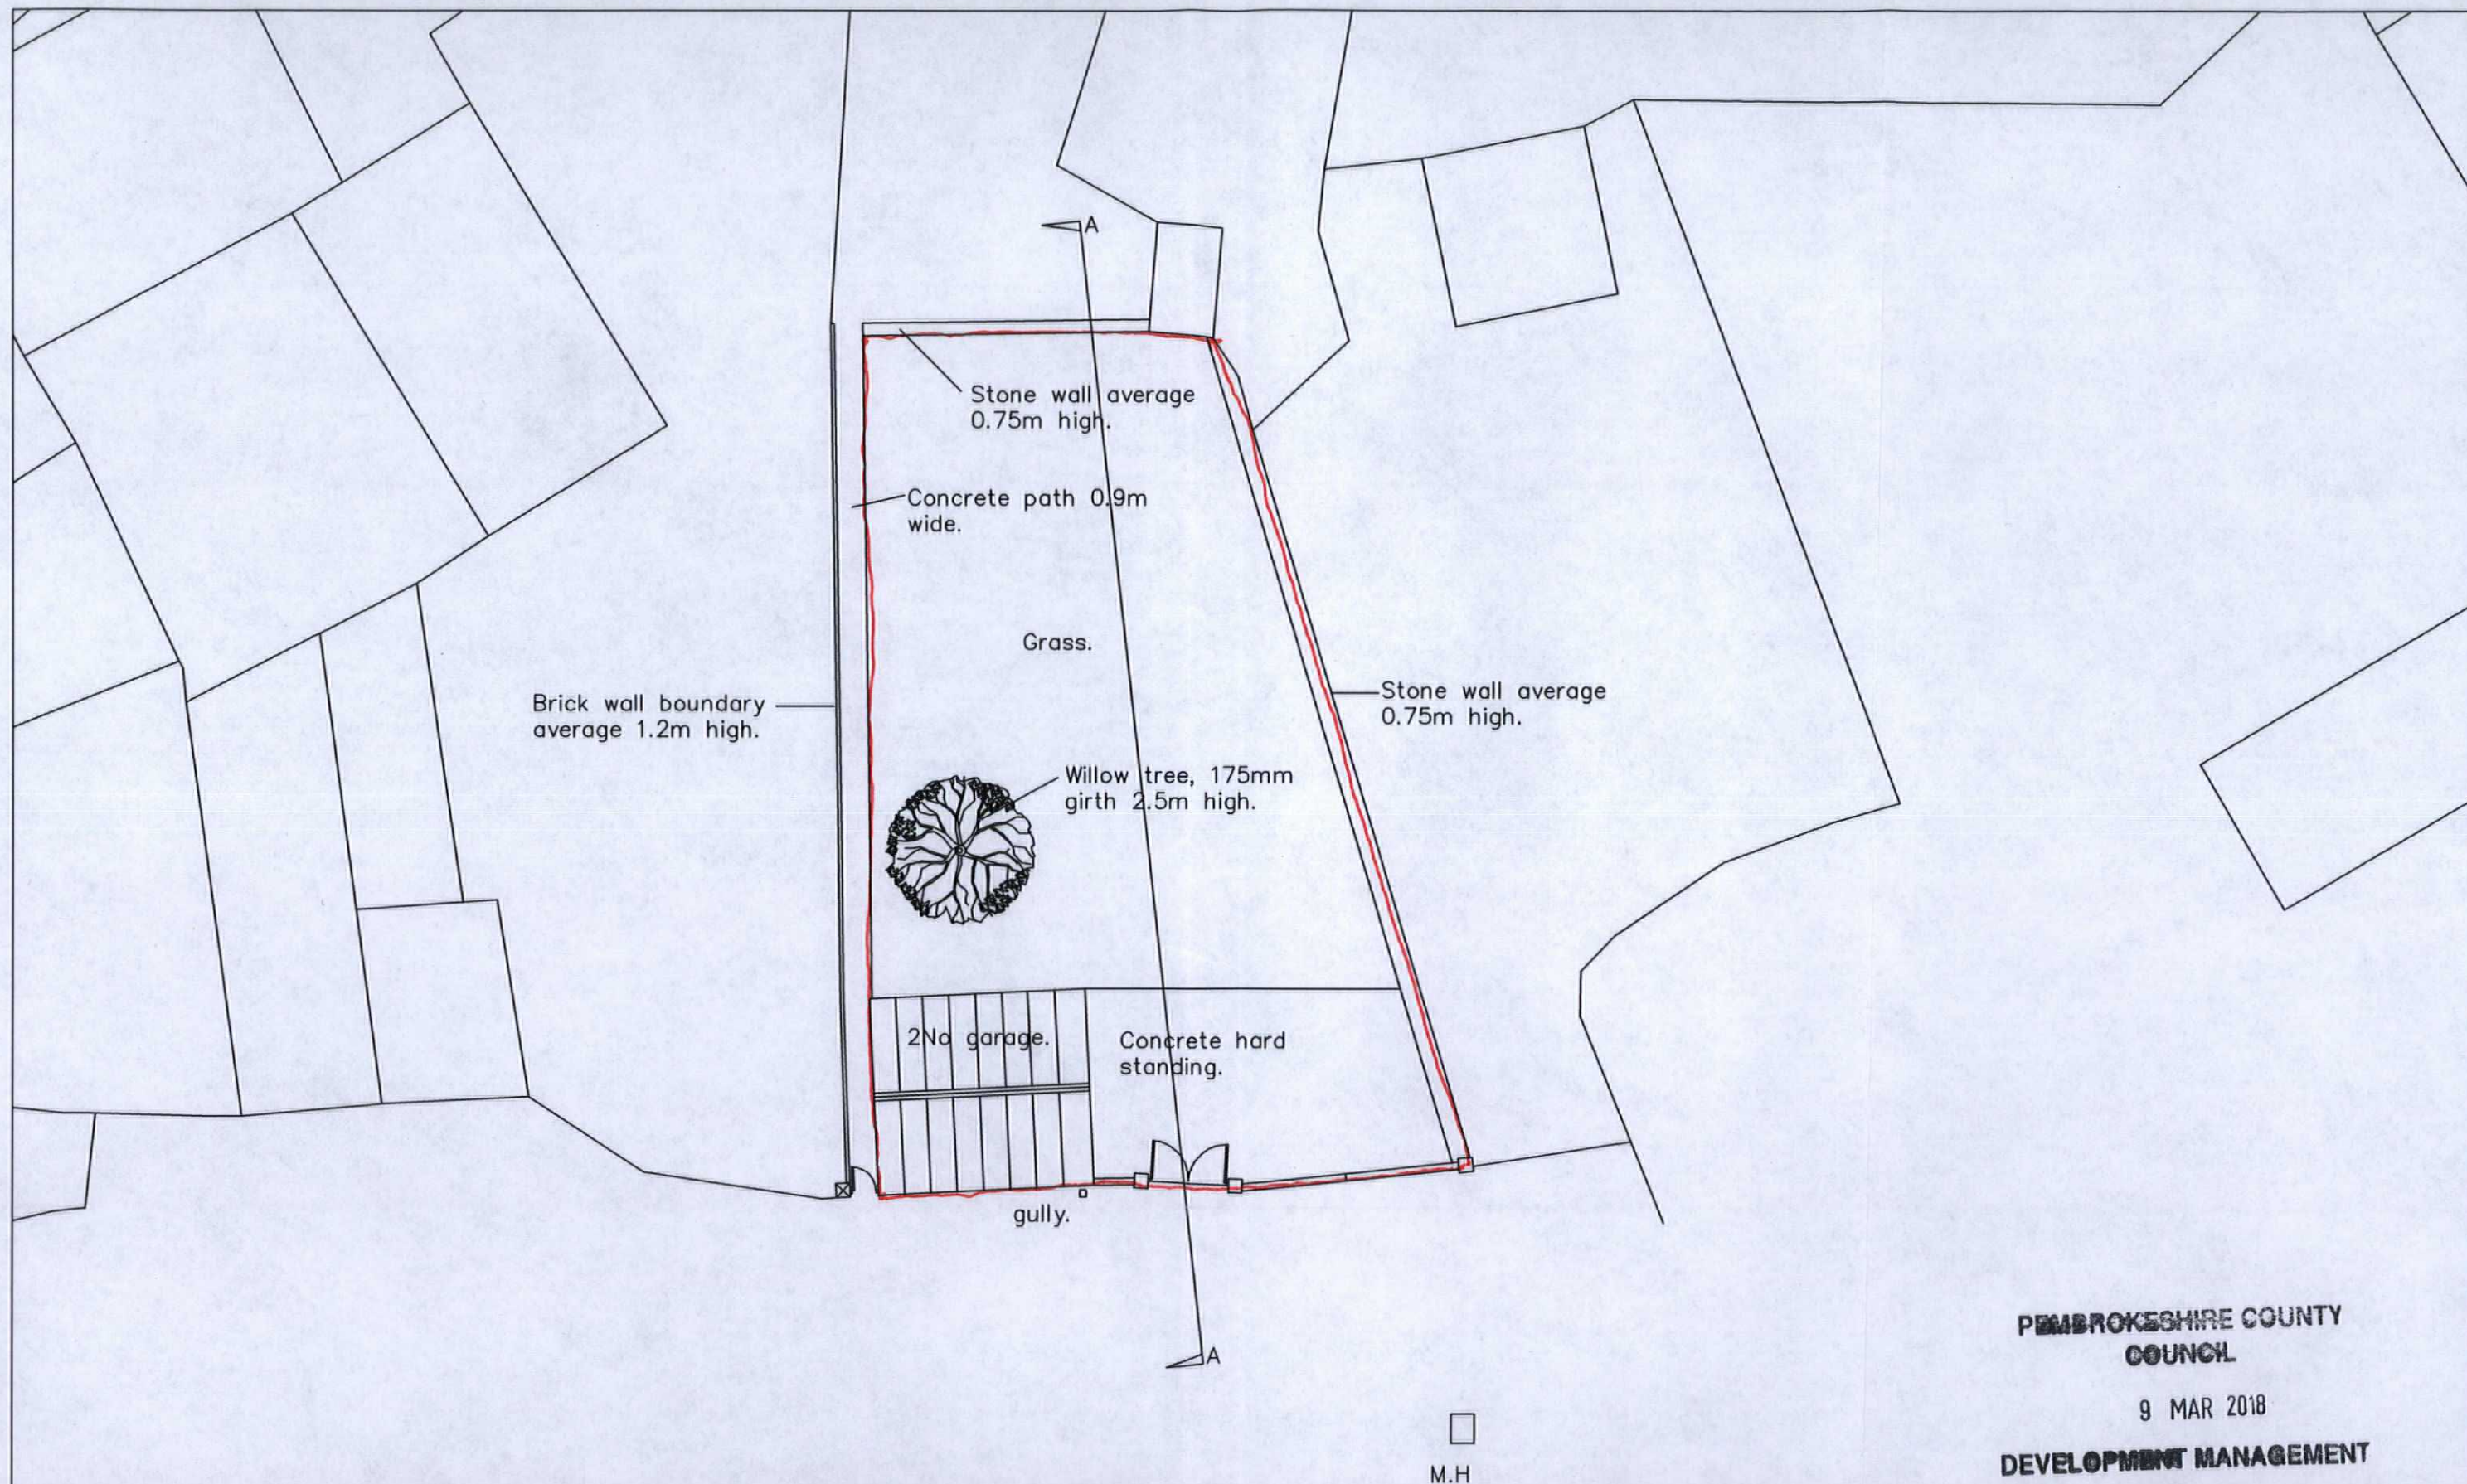

PEMBROKESHIRE COUNTY COUNCIL

9 MAR 2018

DEVELOPMENT MANAGEMENT



KEVIN SIGGINS,
ARCHITECTURAL DESIGN SERVICES.
 85A WEST STREET, FISHGUARD, SA65 9NJ.
 Tel: 01348 872057 Mob: 07580750619. e-mail-kevinsiggins@hotmail.co.uk

drawing title.
EXISTING SITE PLAN.

project.
**LAND TO SOUTH OF:
 'FISHGUARD & GOODWICK HERITAGE CENTRE',
 MARKET SQUARE,
 FISHGUARD, SA65 9HA.**

date.
OCT 2016
 revised.

scale.
1:200
 dwg No.