


ELEVATIONS

SCALE: 1:100

01m2m3m4m5m

SCALE BAR-1:100

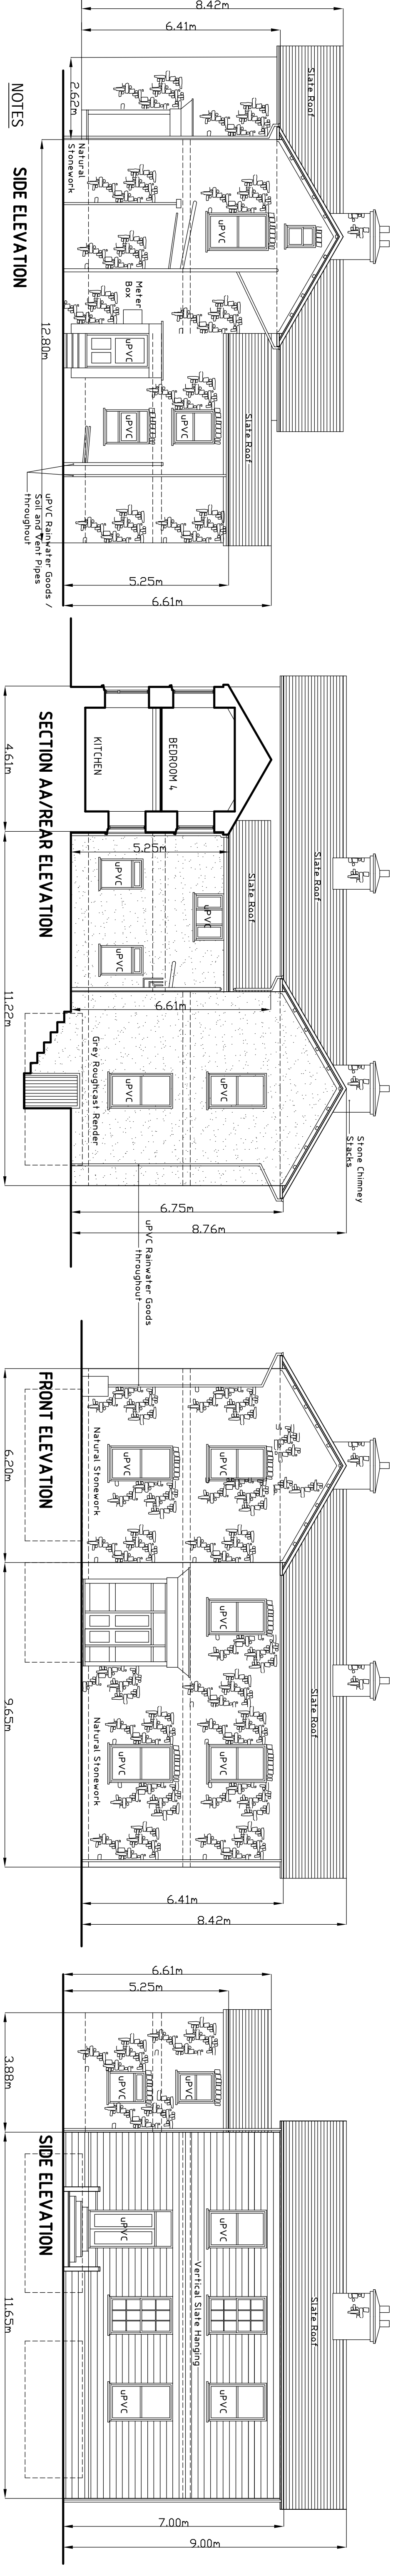

NOTES

SIDE ELEVATION

All dimensions are to be checked on site by Main Contractor.


Main Contractor shall be responsible for the complete setting out of the proposals. (Any discrepancies between the drawings and on-site measurements shall be brought to the attention of the supervising officer).

All materials used are to be laid and fixed in strict compliance with the manufacturers instructions and recommendations and in accordance with all relevant British Standards and / or Codes of Practice.


Any alterations to the specification shall be verified with Supervising Officer or Local Building Control Department to ensure compliance with the current Building Regulations.

IMPORTANT:
THIS DRAWING HAS BEEN PREPARED
FOR PLANNING PURPOSES ONLY

IMPORTANT:
IT IS CONFIRMED THAT EXISTING
LEVELS WILL REMAIN UNALTERED
AND WILL BE UNAFFECTED BY THE
PROPOSALS

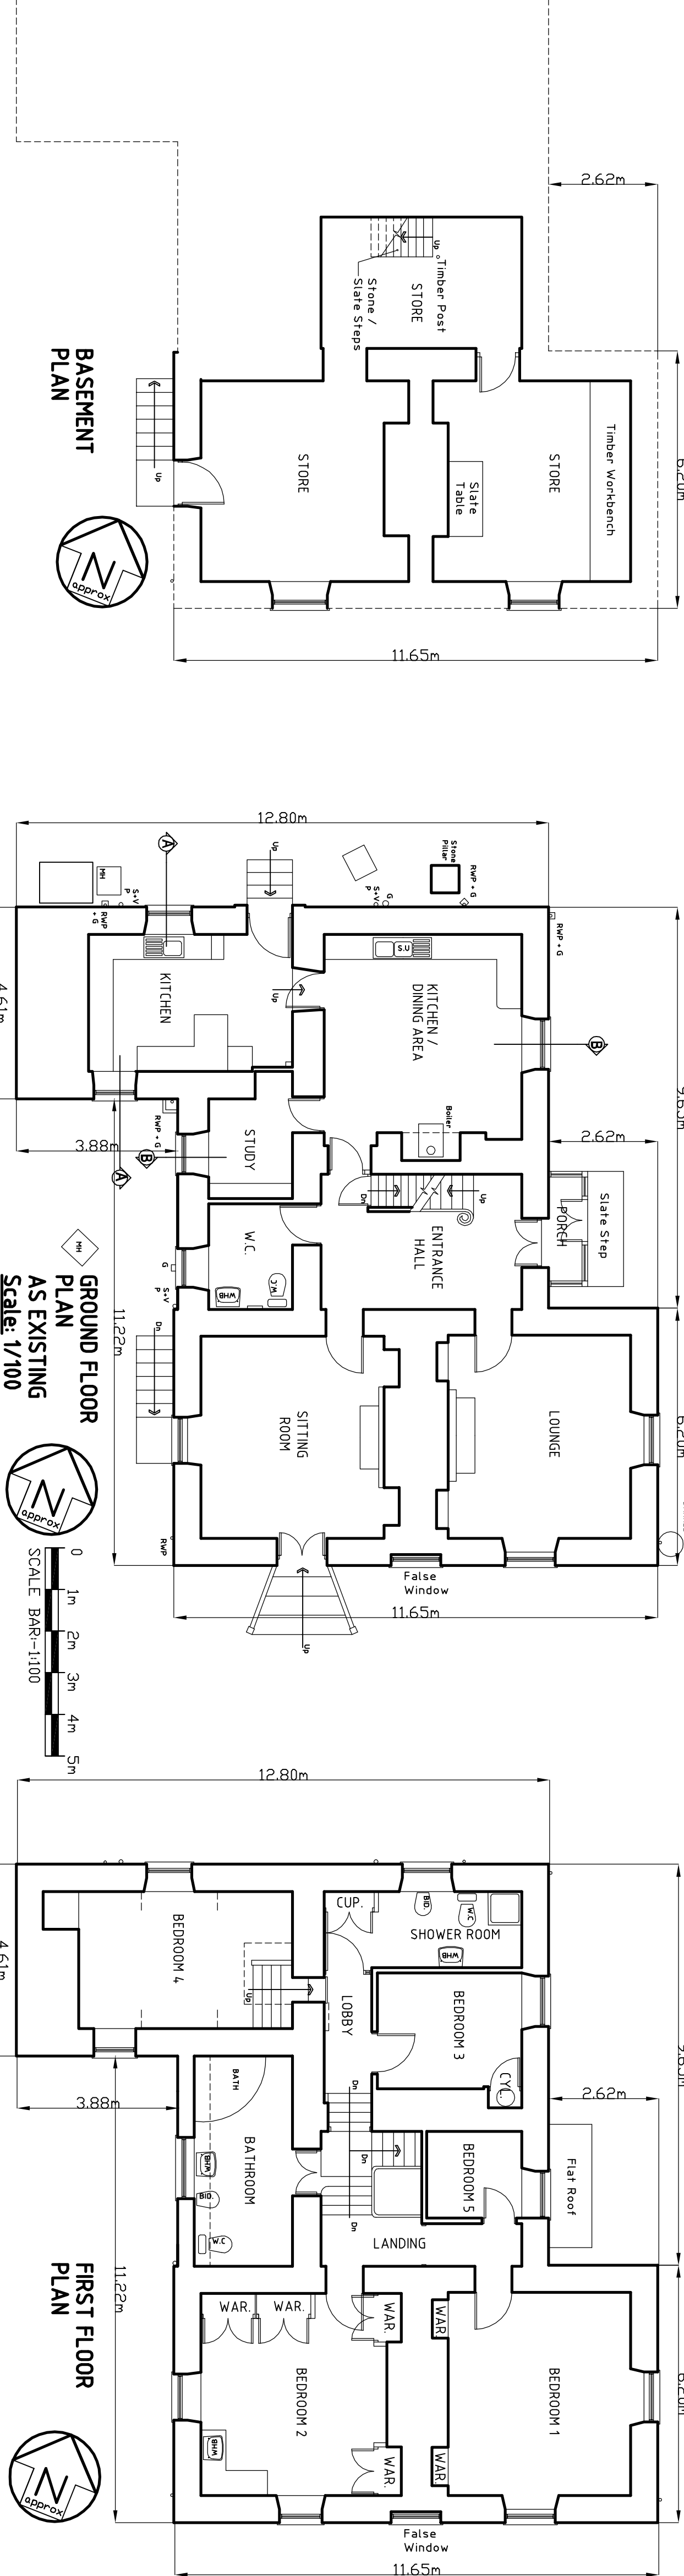

SECTION BB

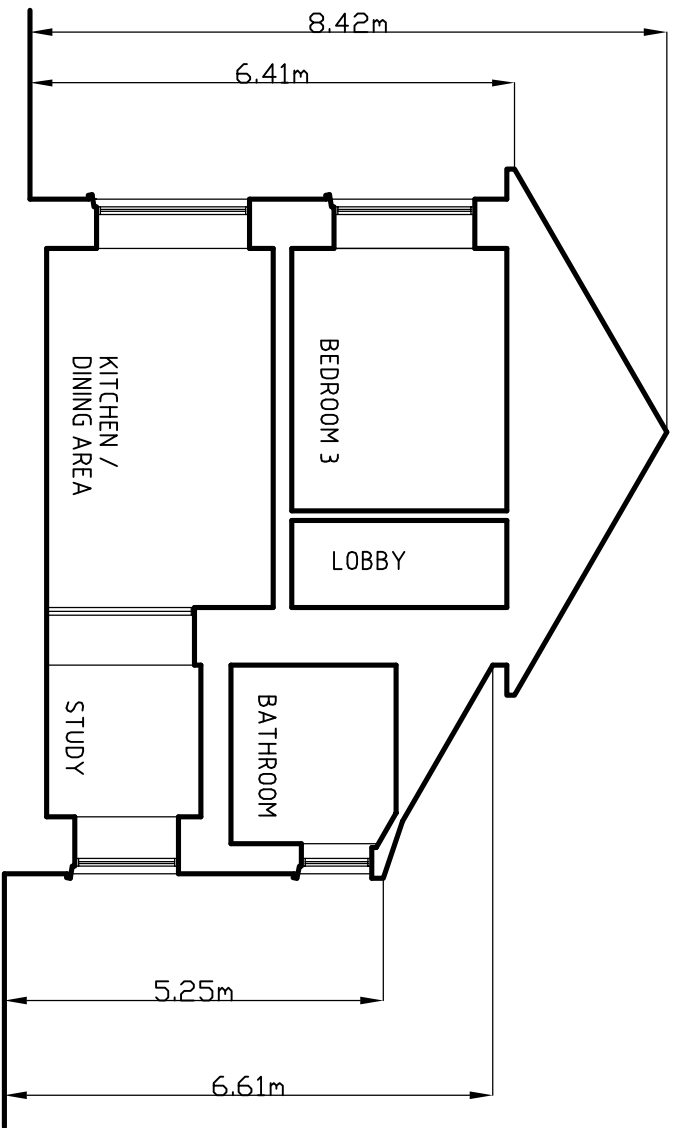


EXISTING

A Existing Site Plan Added 01/15
B Drawing dimensions added all as requested by the Planners. 02/15

Barry Sinkin
Planning & Building Consultant
63 Bridge Street
Aberystwyth
SY23 1OD
Tel: (01970) 612600

Proposed House Conversion
at the Woodlands Caravan Park,
Llanon for Mr. M. Blakemore.

Drawing Title				
Survey Drawing				
Type	Scale	Job No.	Date	Rev.
Existing	1:100, 1:500 & 1:2500 @ A	2183	07/10	B

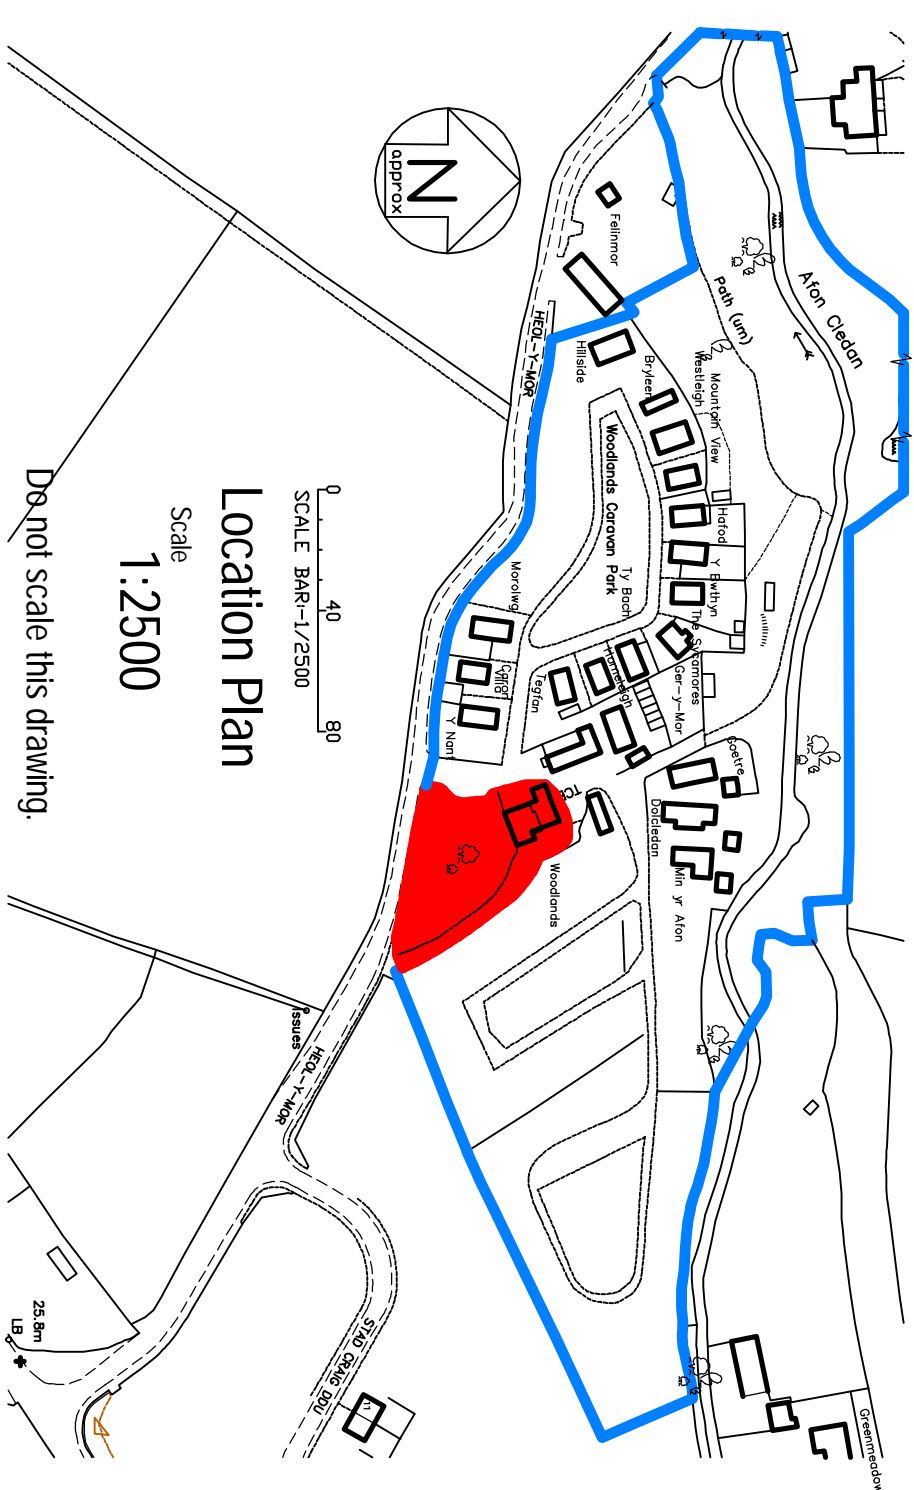

Crown Copyright. All rights reserved. Licence no. 100018971

- Notes:
1. Do not scale drawing - for identification purposes - Scaled measurements are not to be relied upon.

