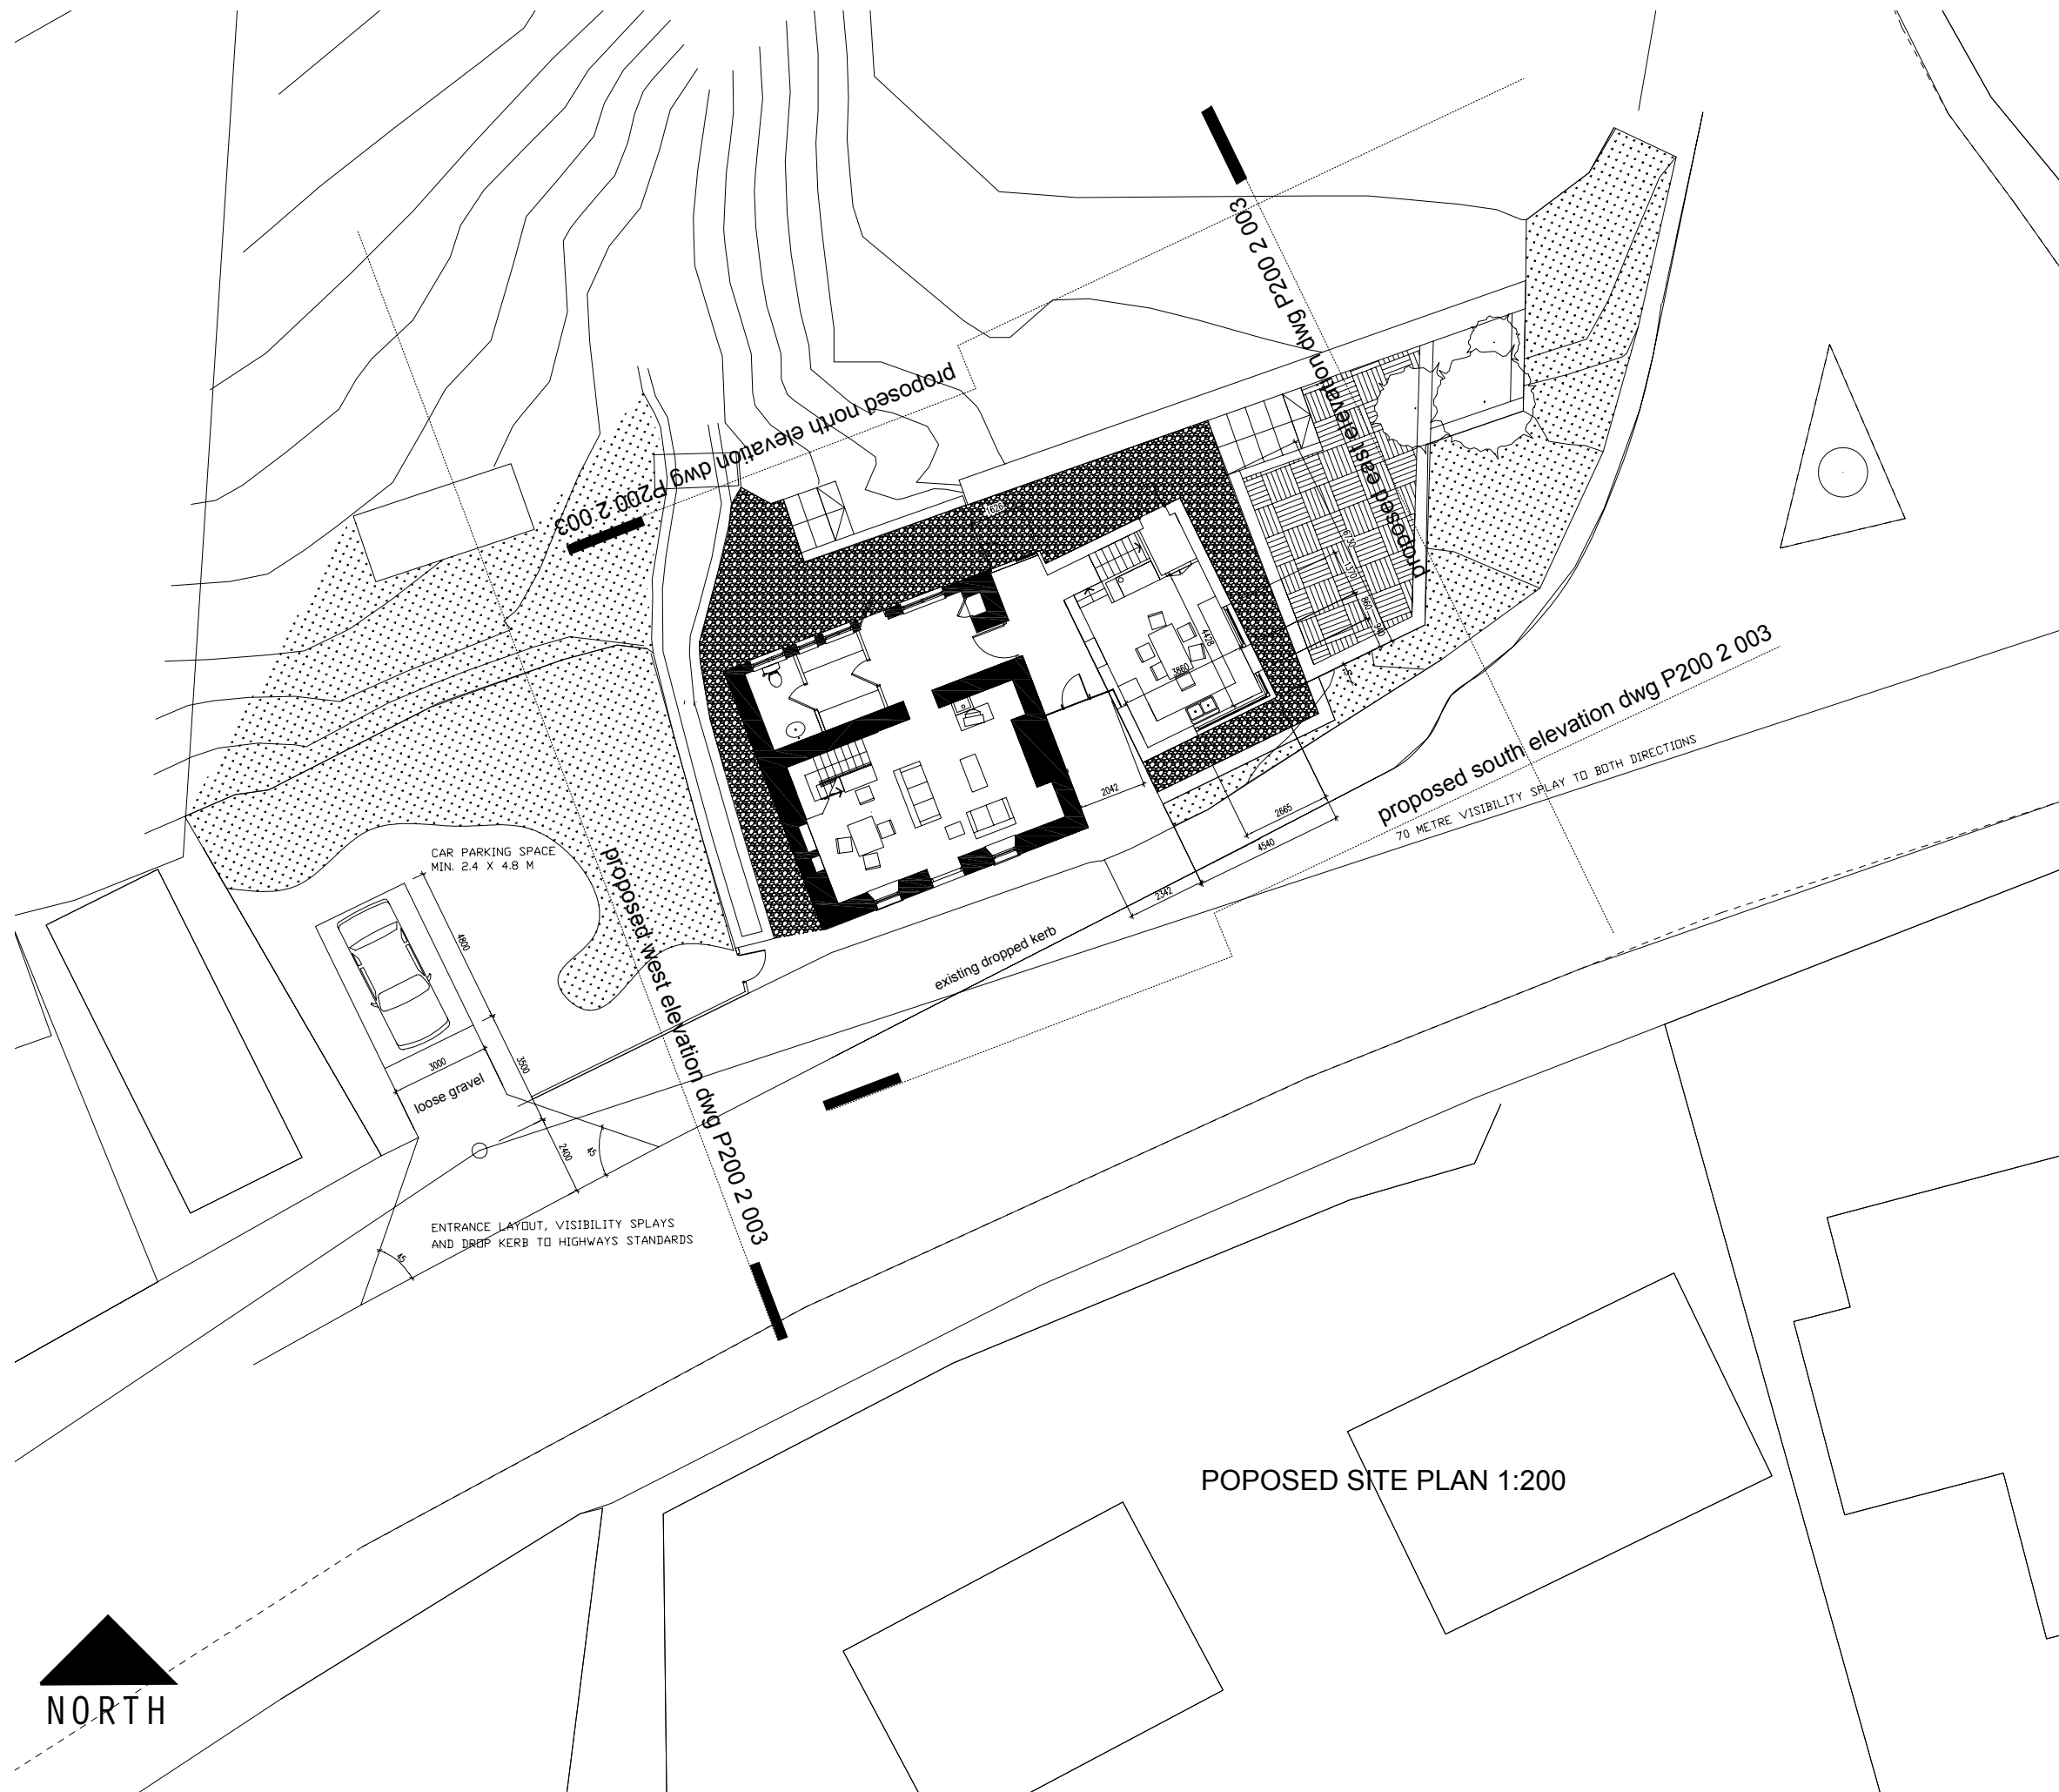


NOTES

- SOFT LANDSCAPING (GRASS)
- LOOSE GRAVEL
- PATIO DECKING

ALL DRAWINGS TO BE READ IN CONJUNCTION WITH THE HERITAGE DESIGN AND ACCESS STATEMENT.

CLIENT

Mr B Bazalgette

PROJECT

Whithall, Brechfa, Carmarthenshire, SA32 7RA

DRAWING

Proposed Site Plan

PROJECT NO	DWG NO	SCALE	DATE
E104	P 200 2 001	1/200@A3	10/07/15

FOR PLANNING - NOT FOR CONSTRUCTION

DO NOT SCALE FROM THIS DRAWING

www.ekhomi.com

catherinethompson@ekhomi.com
tel: 01558 669082
mobile: 07568189014

jeffdavies@ekhomi.com
tel: 01550 777930
mobile: 07747811521

ekhomi **penseiri**
ekhomi studio llp
architects placemakers creators