


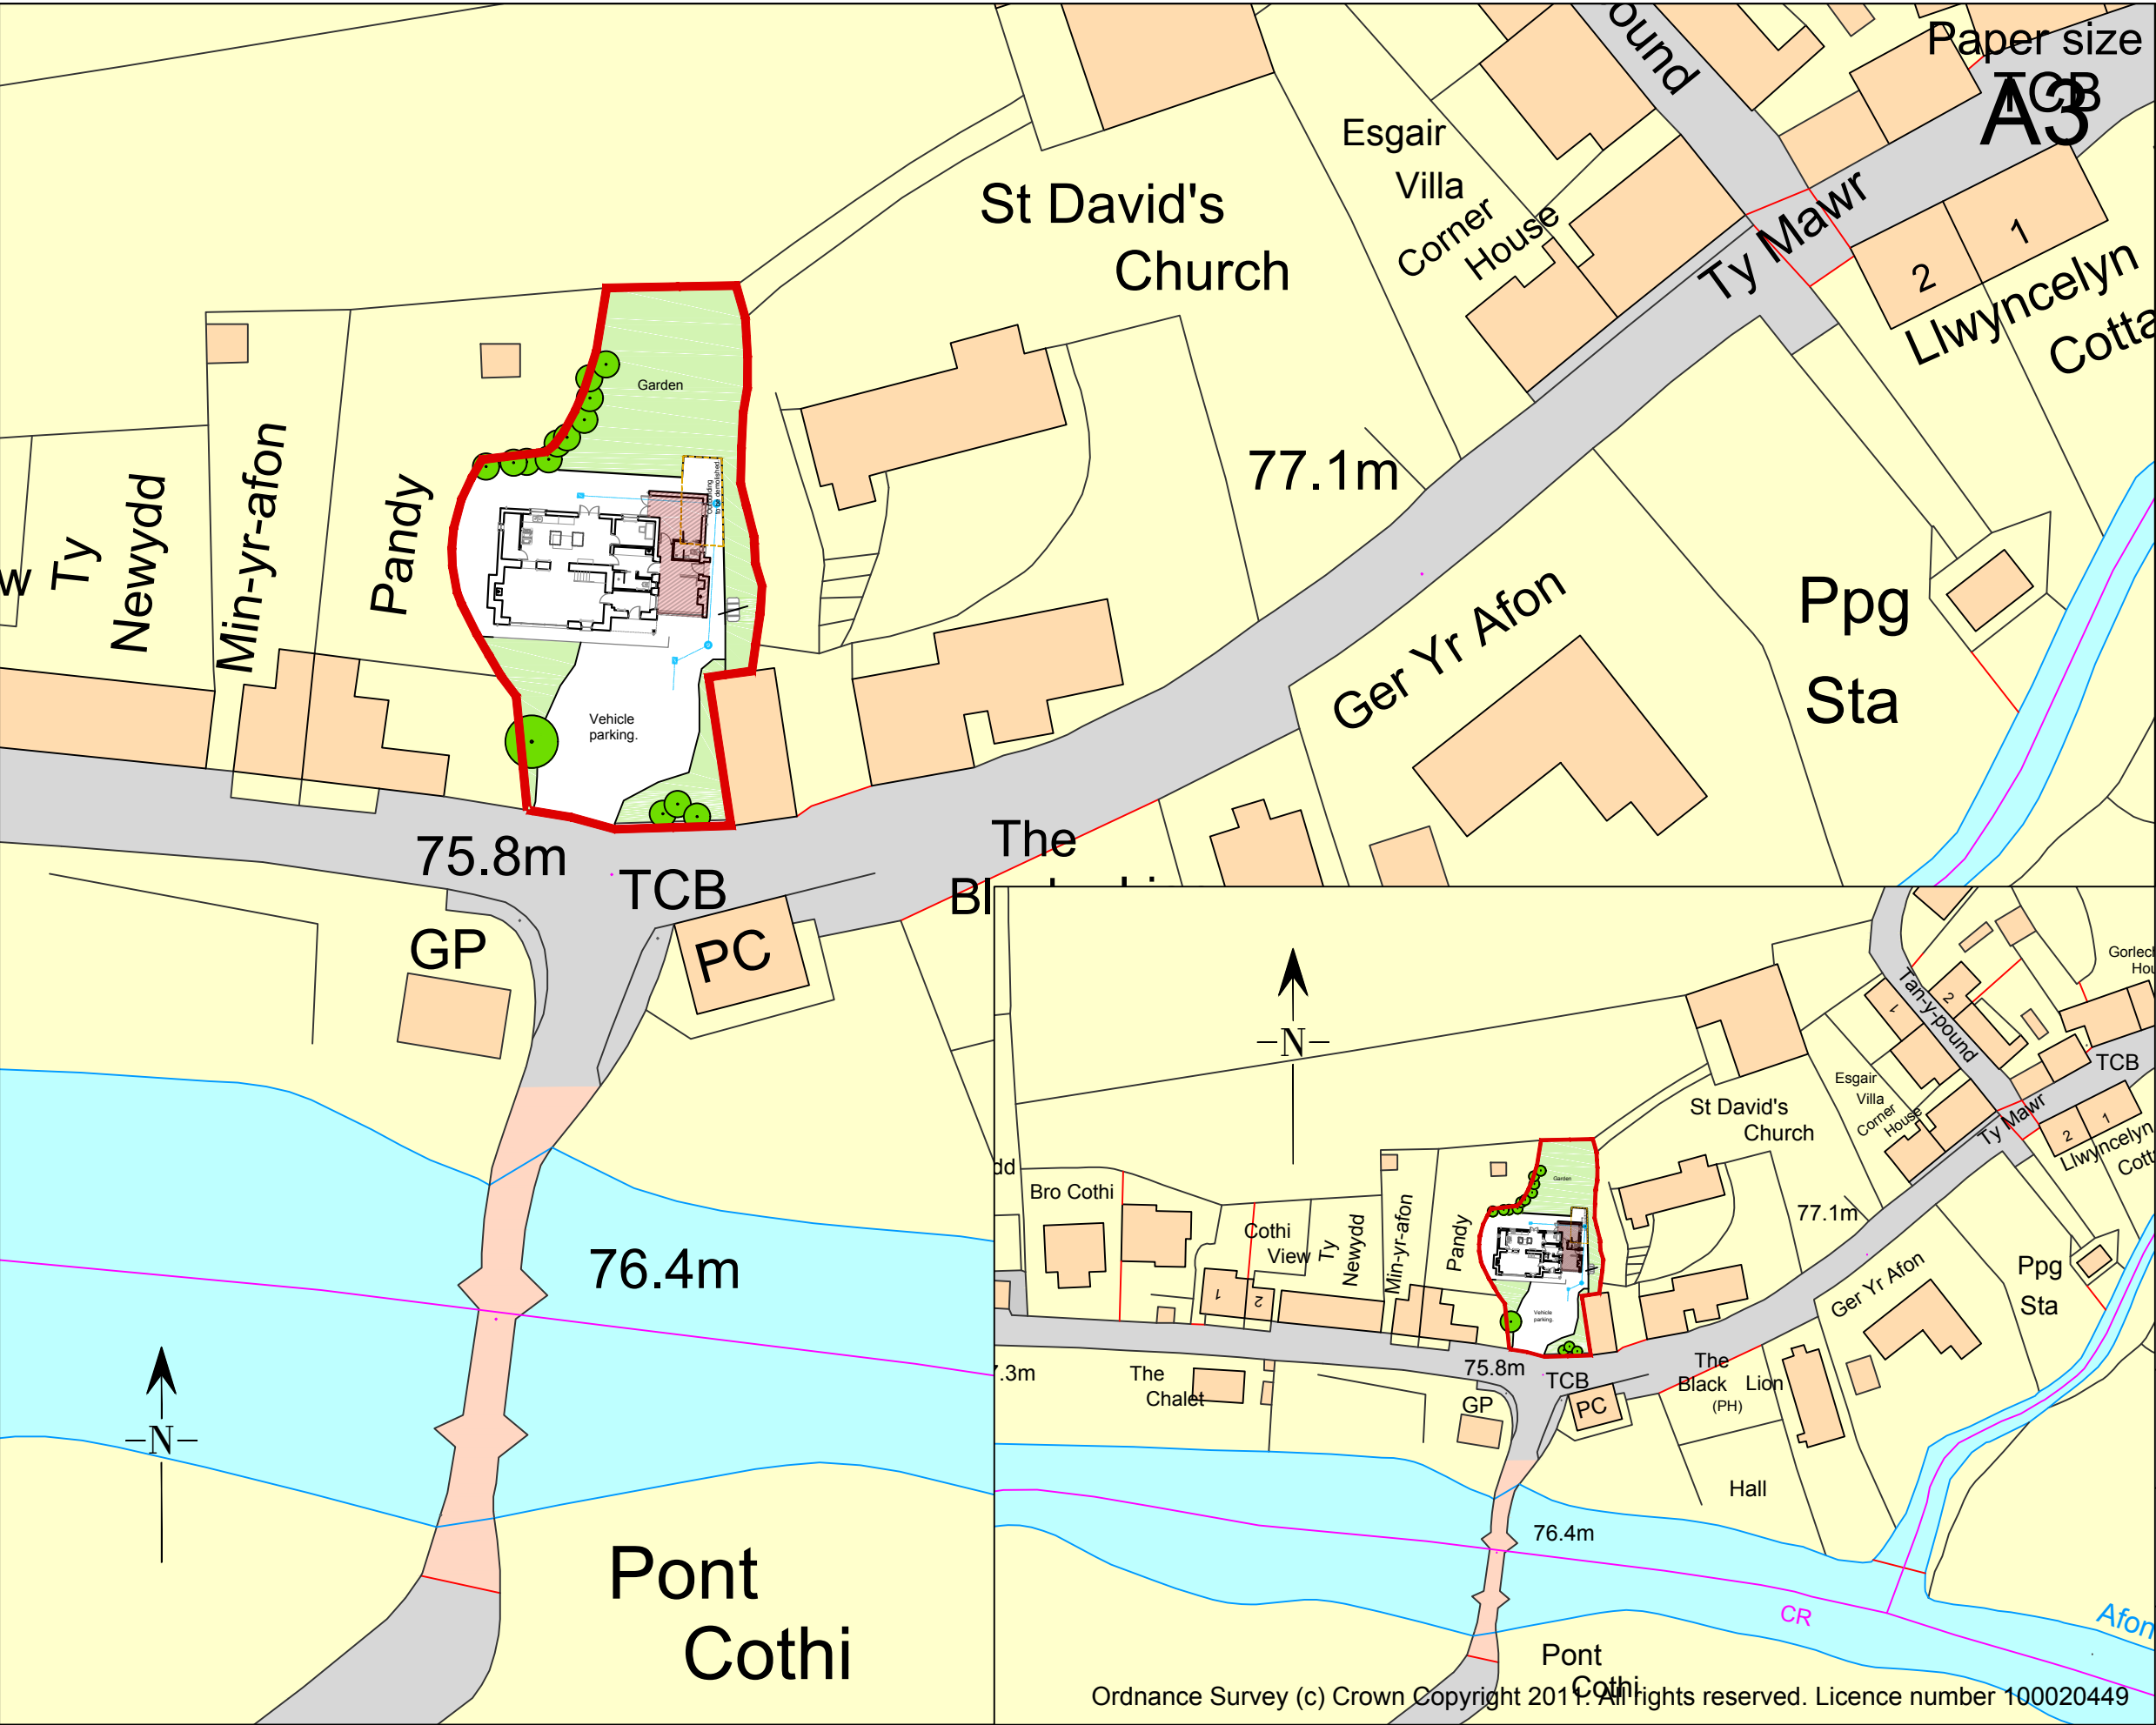

DR
Design

Architectural Services

Davies Richards Design Ltd.
Llandeilo - 01558 823351
Mumbles - 01792 347692

E-MAIL - info@daviesrichardsdesign.com
WEB - www.daviesrichardsdesign.com

JOB TITLE :

Mr and Mrs Wilson
Y Felin
Abergorlech
Carmarthenshire
SA32 7SN

Do Not Scale From This Drawing

DRAWING TITLE :

Location and site plan.

Original paper size - A3

SCALE :	DWG STATUS:
1/500 1/1250	Planning
DRAWN BY :	DATE :
CJW	Jan 2016
PLAN No	REVISION
CW461/05	