




Existing Elevation (North).

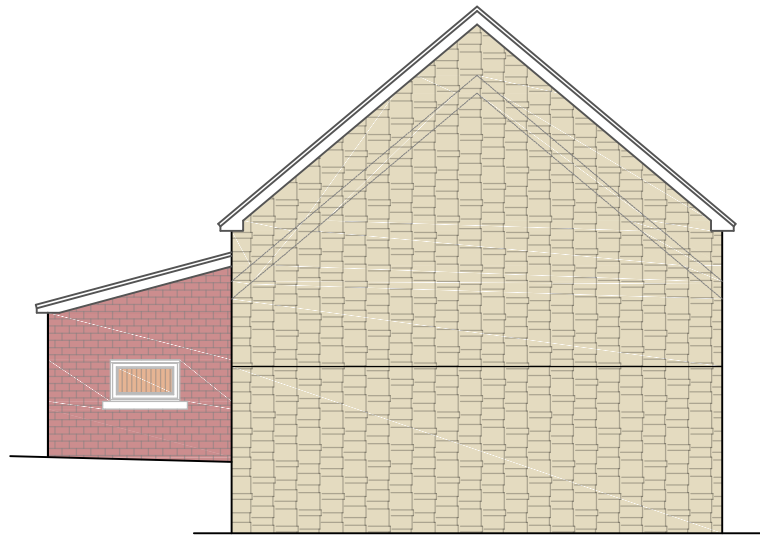

Existing Elevation (West).

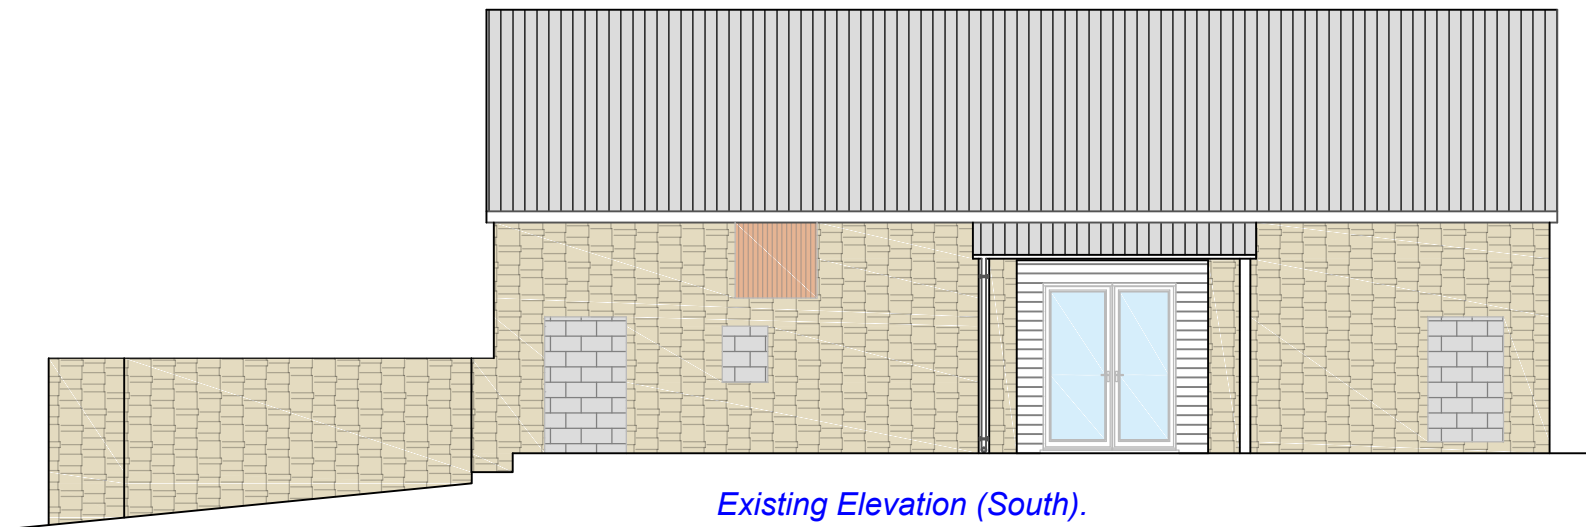

Existing Elevation (South).

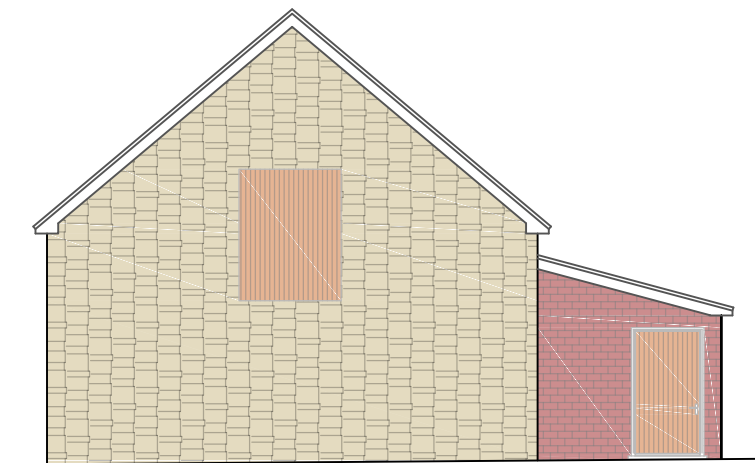

Existing Elevation (East).

DO NOT SCALE FROM THIS DRAWING.  
ALL DIMENSIONS TO BE CHECKED ON SITE.

*Plans have not received Building Regulations consent & should not be used for construction purposes.*

D		
C		
B		
A		
REV	DESCRIPTION	DATE

**DR**  
**Design**

Architectural Services

Davies Richards Design Ltd.  
Llandeilo - 01558 823351  
Mumbles - 01792 347692

E-MAIL - [info@daviesrichardsdesign.com](mailto:info@daviesrichardsdesign.com)  
WEB - [www.daviesrichardsdesign.com](http://www.daviesrichardsdesign.com)

CLIENT :  
*Mr. & Mrs. Armstrong.*

JOB TITLE :  
*Proposed barn conversion to  
Holiday Let at;  
Plas Y Bettws,  
Wernolau Road,  
Ammanford,  
Carmarthenshire.*

DRAWING TITLE :  
*Existing Plans &  
Elevations.*

DRAWING STATUS :  
*Planning.*

Original paper size - A2

SCALE :  
*1:100 & as shown.*


DRAWN BY : *G.R.R.* DATE : *July '15.*

PLAN No  
*1468-02*



REVISION

DO NOT USE FOR CONVEYANCING PURPOSES

Location Plan @ 1:1250.

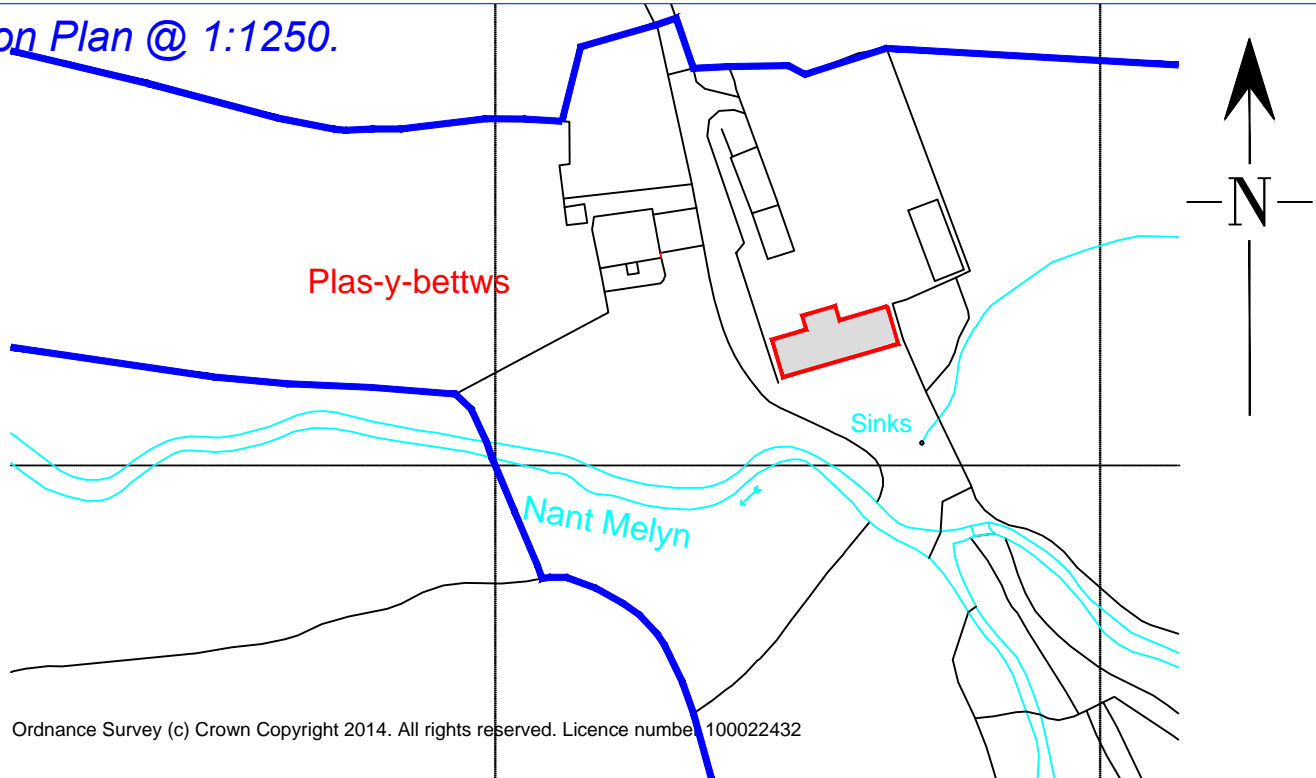

Block Plan @ 1:500.

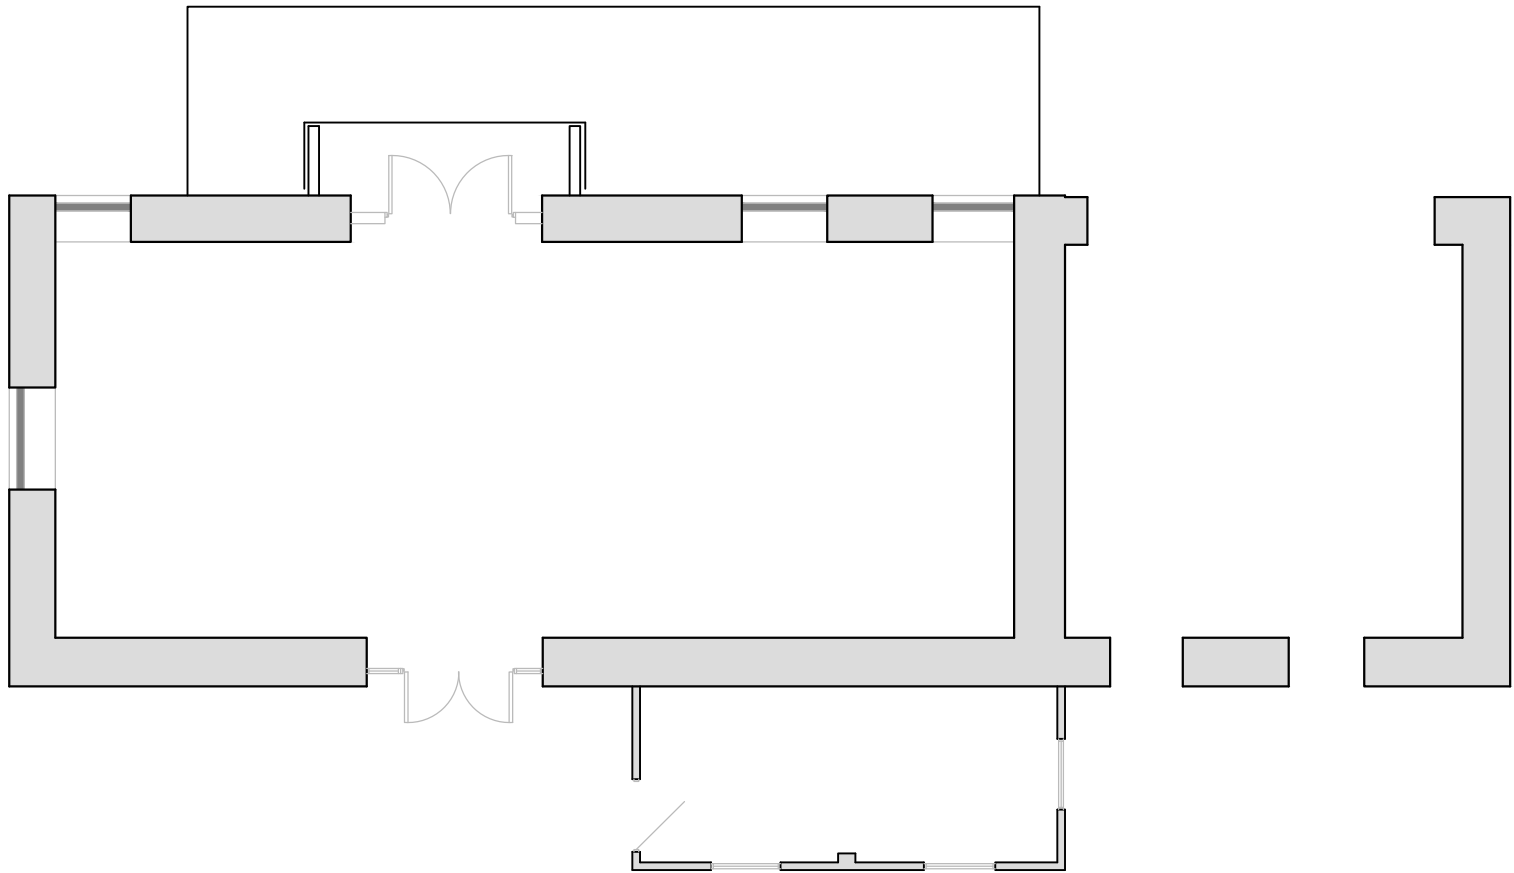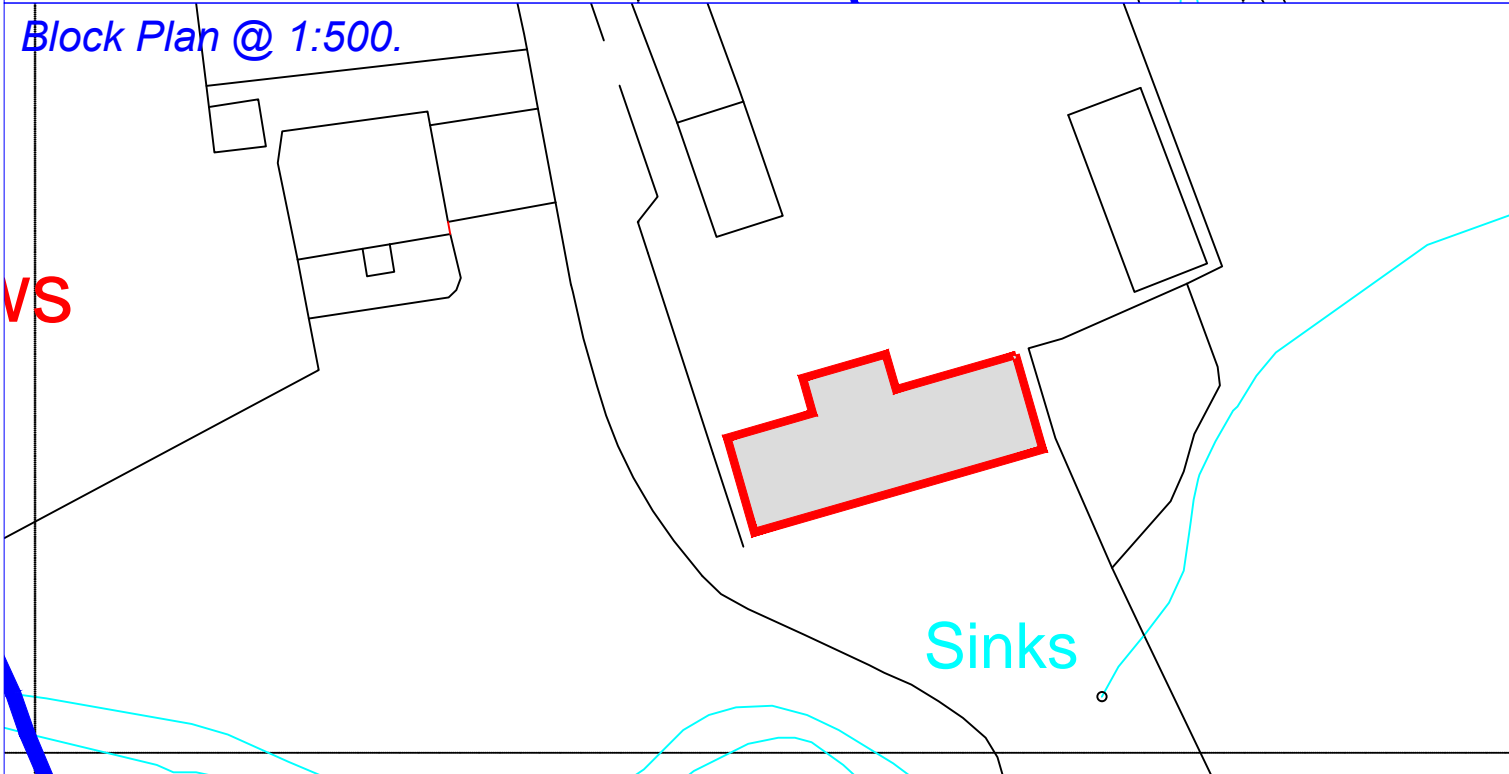

Existing Ground Floor Plan.