



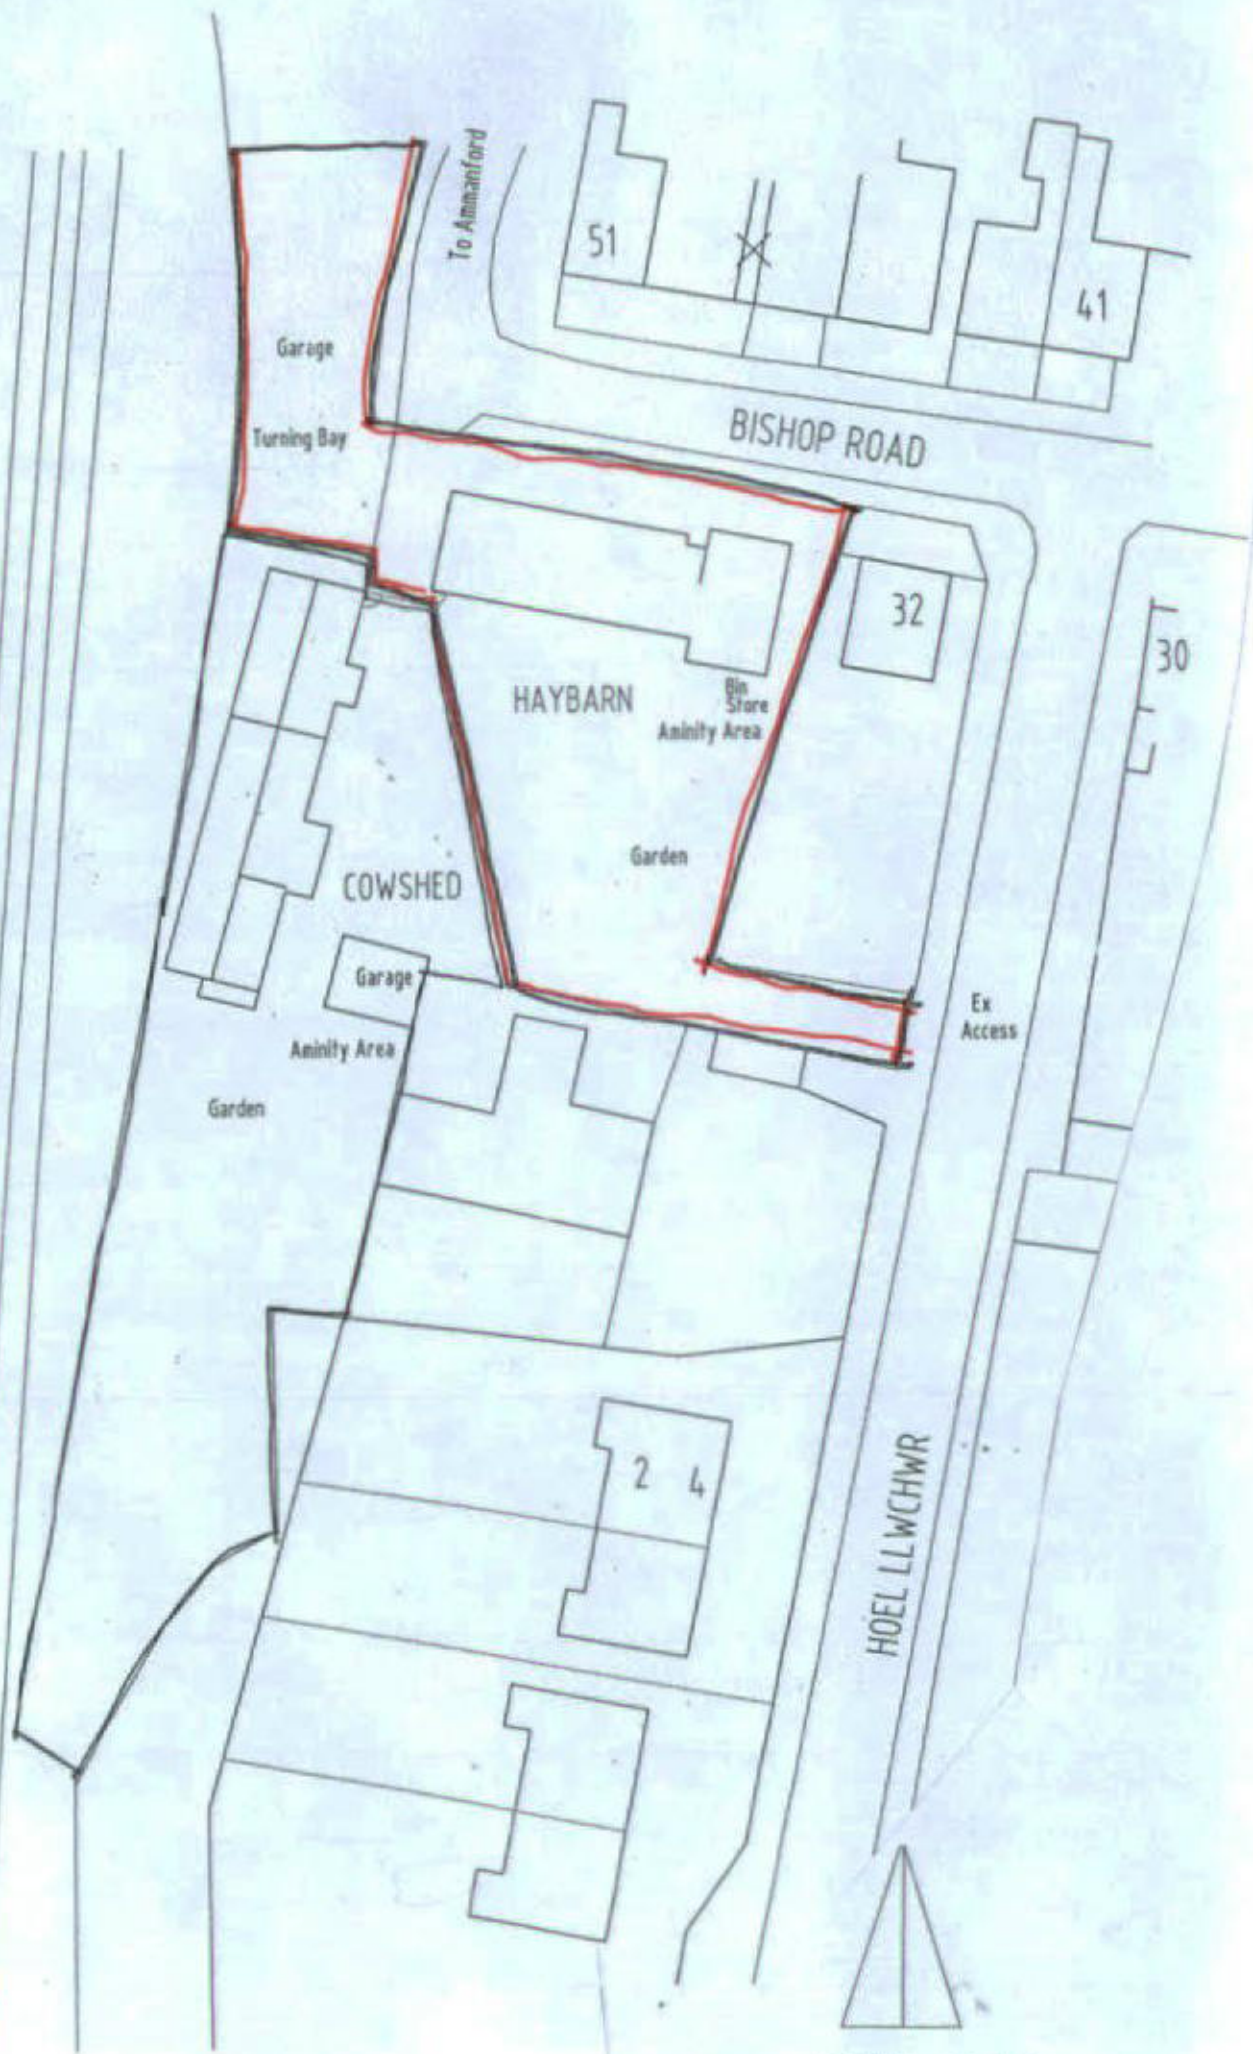

SITE PLAN
Scale 1:500

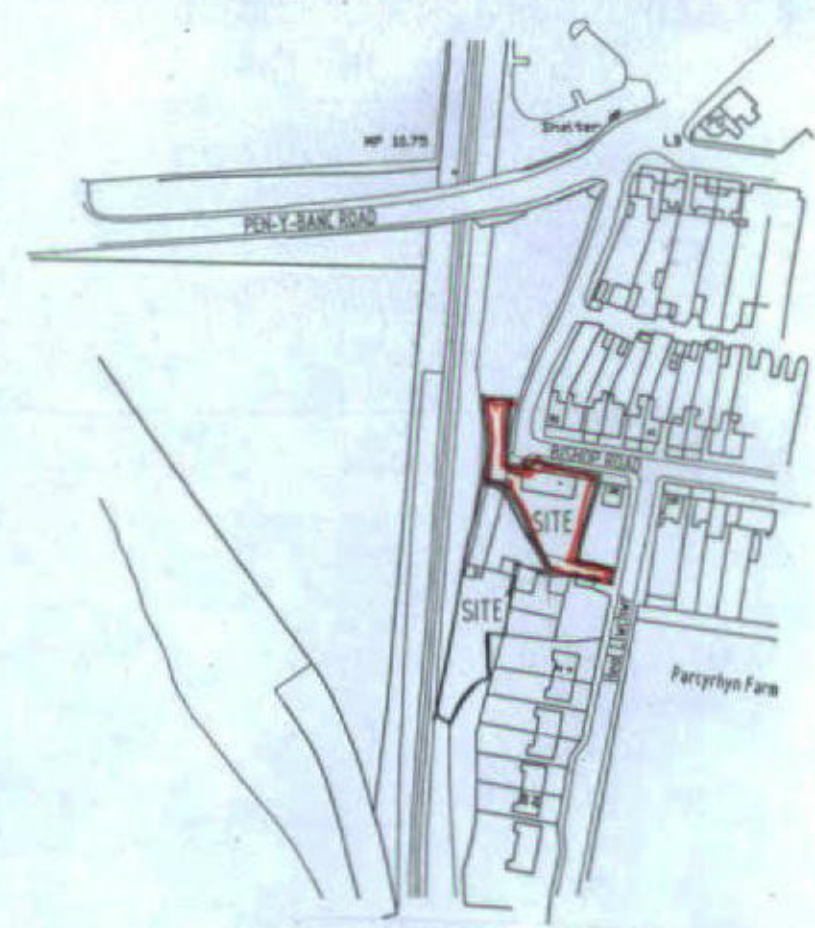

SITE PLAN
Scale 1:500

LOCATION PLAN Scale 1:250
Reproduced Under Ordnance
Licence No 100035892

Robert Higgins BSc B Arch
Architect Penser
105 Penybanc Road Penybanc
Ammanford Carmarthenshire

Project
HAYBARN, PARKYRHYN FARM
BISHOP ROAD AMMANFORD

Drawing
LOCATION PLAN
AND SITE PLAN

Scale on A3 1:500	Project No 17:846	Drawing No 01	Ref
Date 12-02-17			