




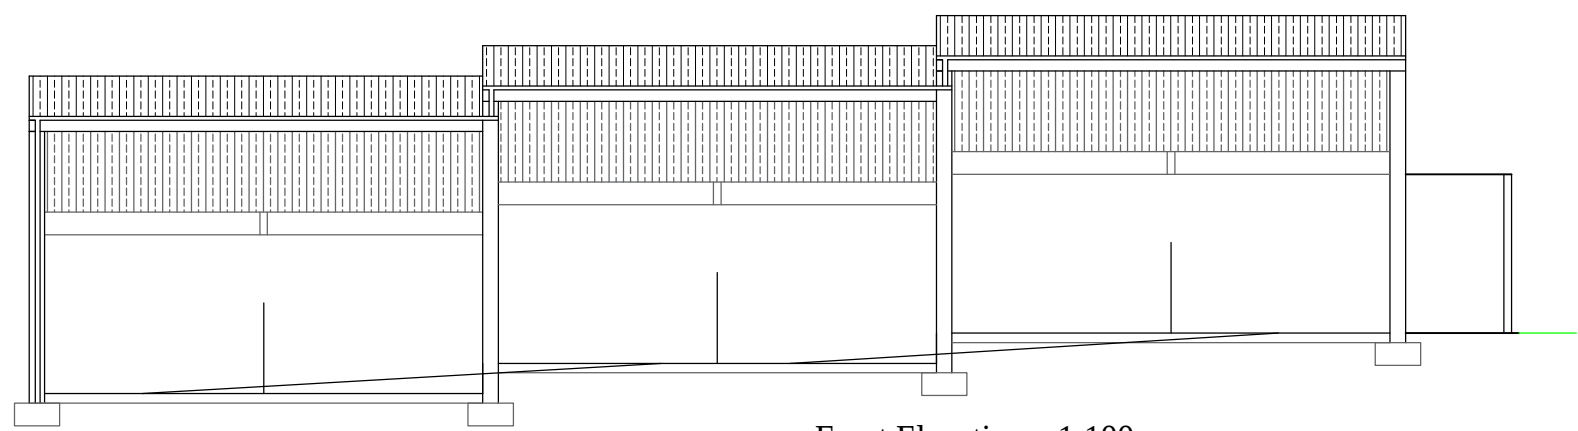


Front Elevation 1:100

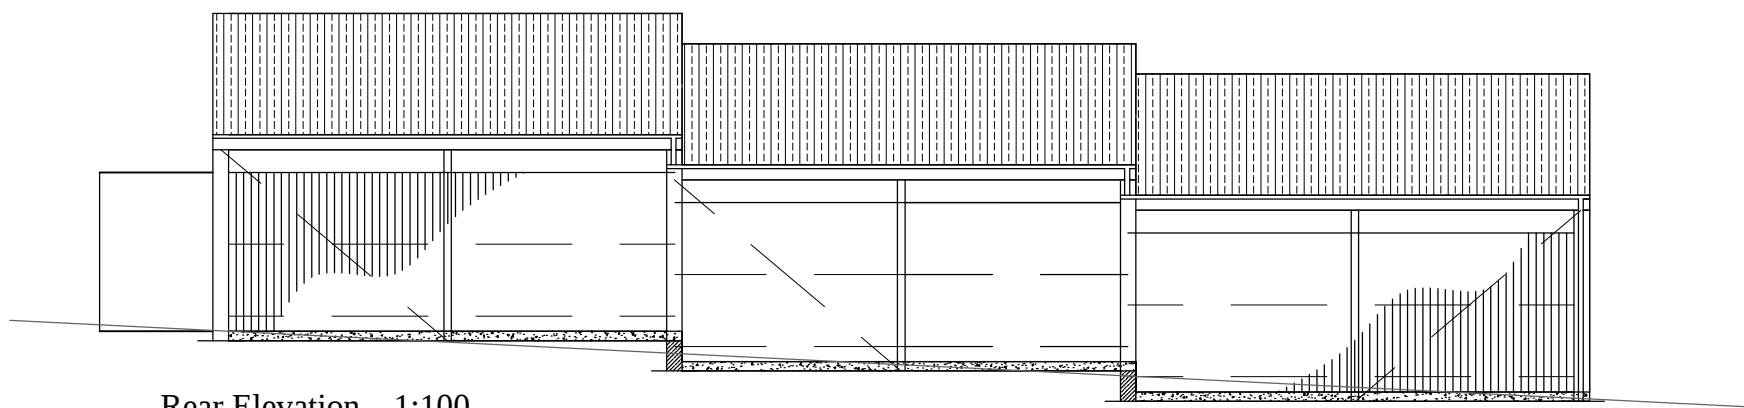


Rear Elevation 1:100

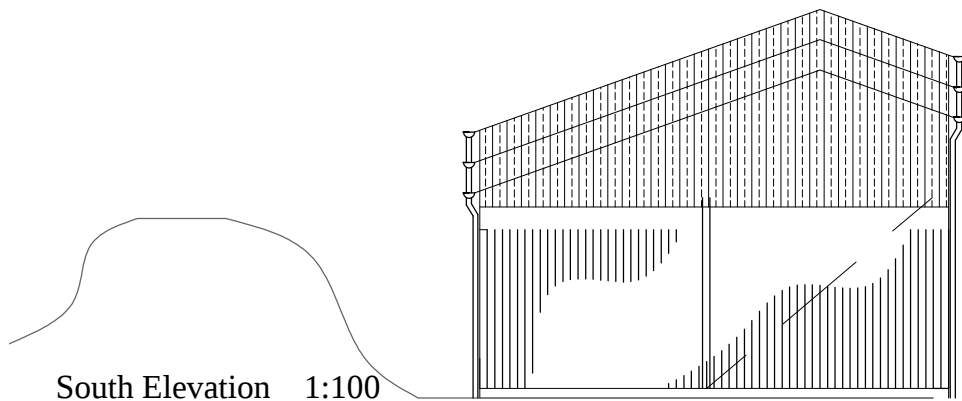


South Elevation 1:100

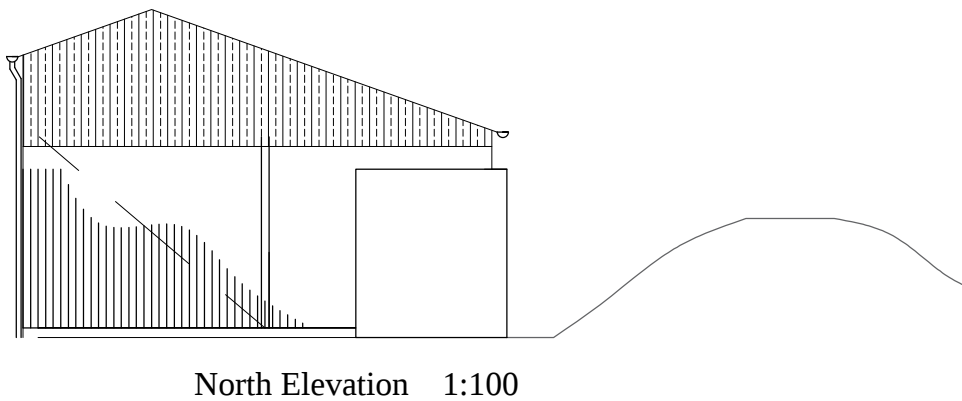


North Elevation 1:100

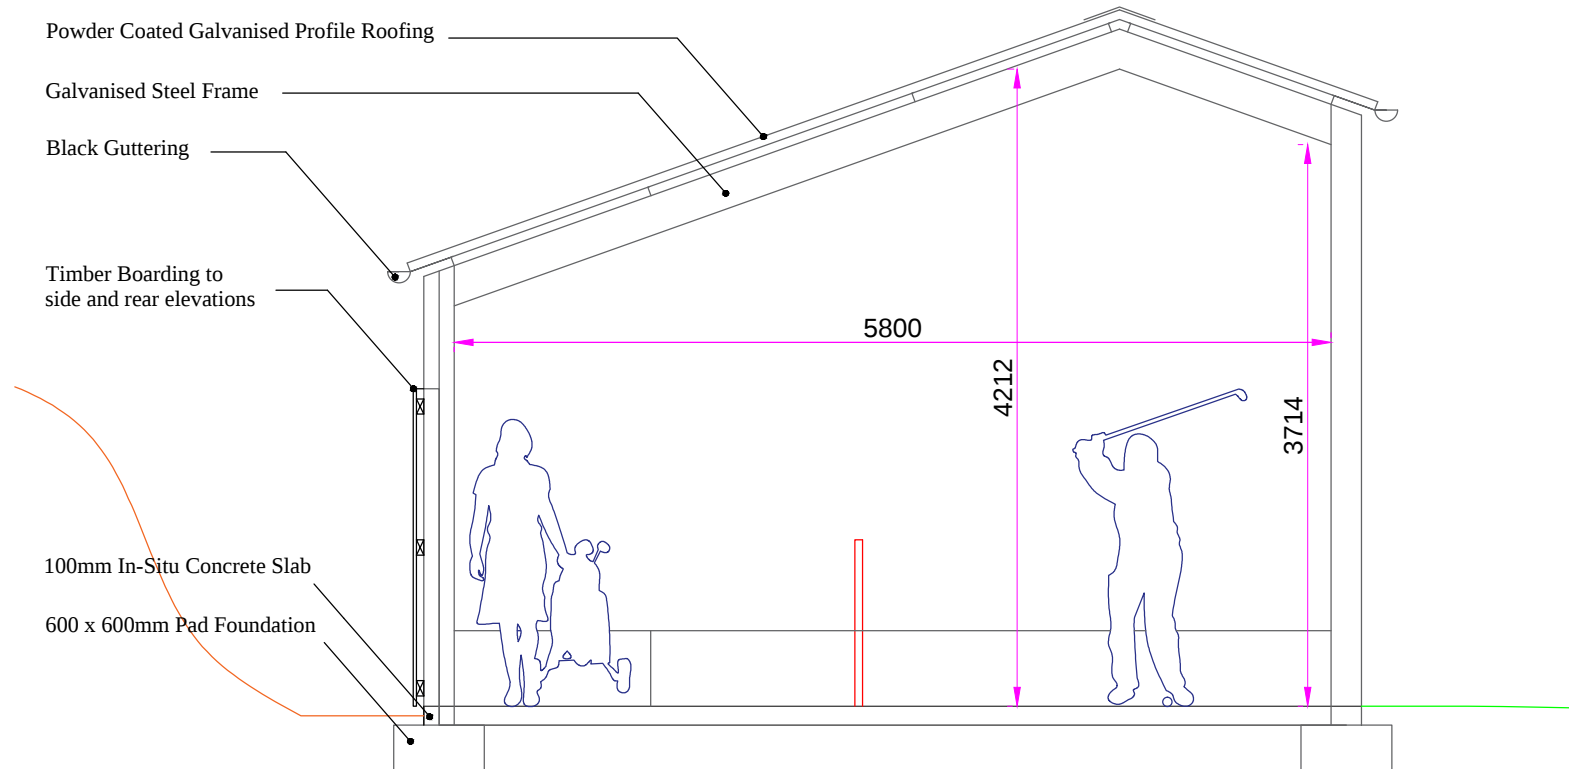

Section X - X 1:50

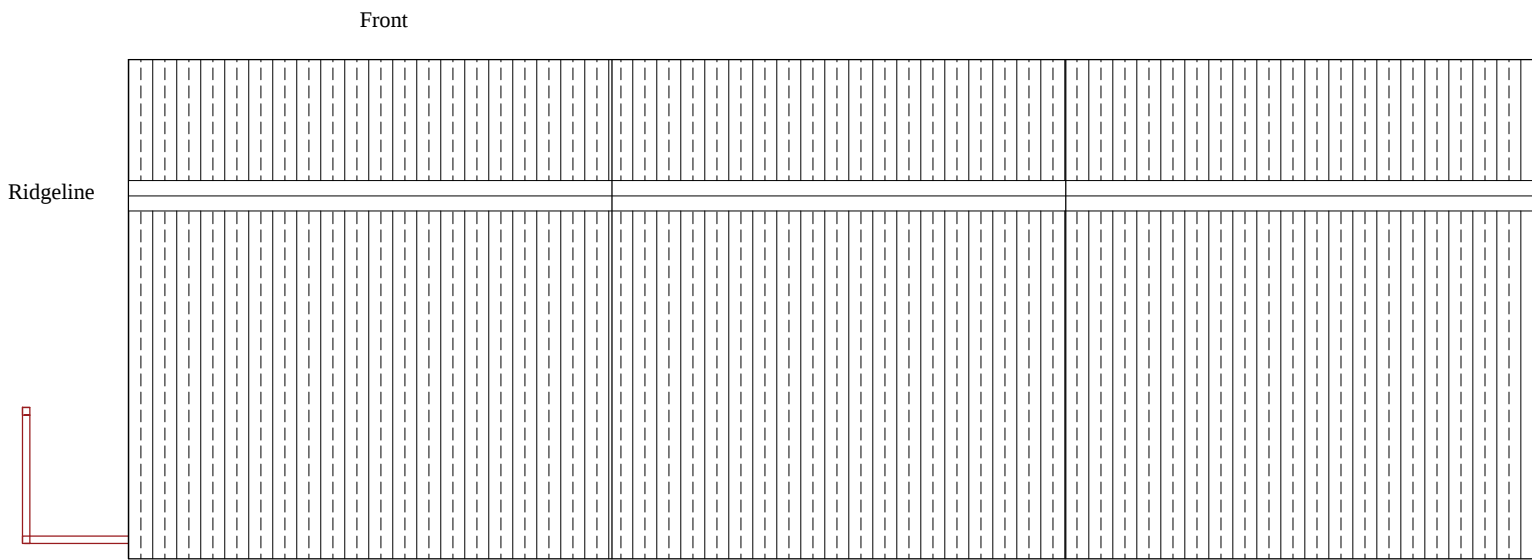

Roof Plan 1:100

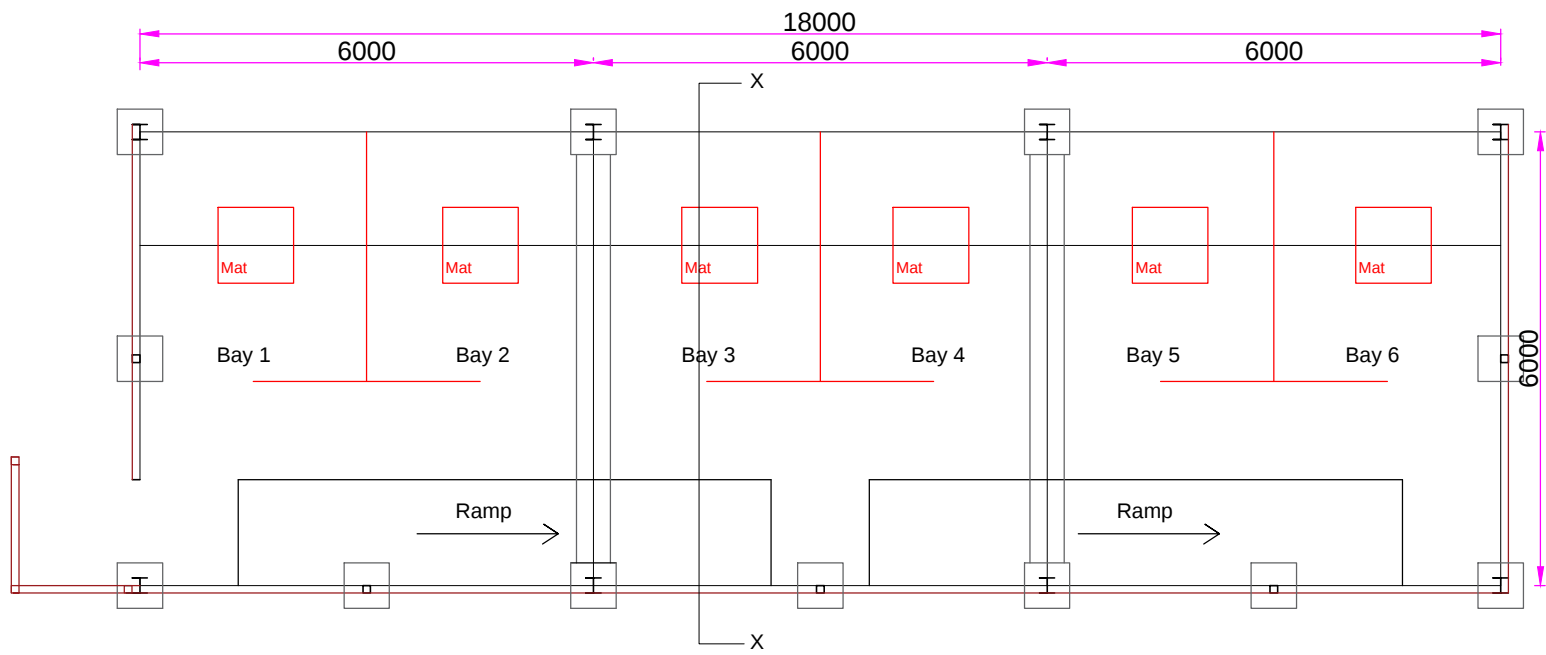

Plan 1:100



Proposed Range Position

Rev: A - roof plan 10/08/16	
Teitl/Title	
DRIVING RANGE	
Prosiect/Project	
Cardigan Golf Club	
Gwbert	
Cardigan	
Ceredigion	
SA43 1PR	
	
Lluniad/Drawing No.	
CGC - 001 - rev A	
Dyddiad/Date	May 2016
Drawn by	Andrew Thomas
Scale	
as shown	