


Location Plan (1:1250)

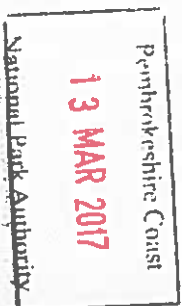

David Howard Associates
Chartered Architects
Tall Dwyer
Goat Street
St David's
Pembroke
SA63 6HQ

David Howard Associates
Chartered Architects
West Farm
Roodfach
Clydwen
Pembroke
SA63 6HQ


Alterations and Extension to
The Mill
Sandy Haven
St. Ishmaels
PEMBROKESHIRE

LOCATION & SITE PLAN

DATE: May 2016
SCALE: 1:1250, 1:100 @ A1
DRAWING NO: 874 - 01

DO NOT SCALE THE DRAWING. DIMENSIONS, COORDINATES, ELEVATIONS, TO BE USED FOR THE DESIGN OF THE PROJECT. THE DRAWING IS THE PROPERTY OF DAVID HOWARD ASSOCIATES.

DAVIDHOWARDASSOCIATES

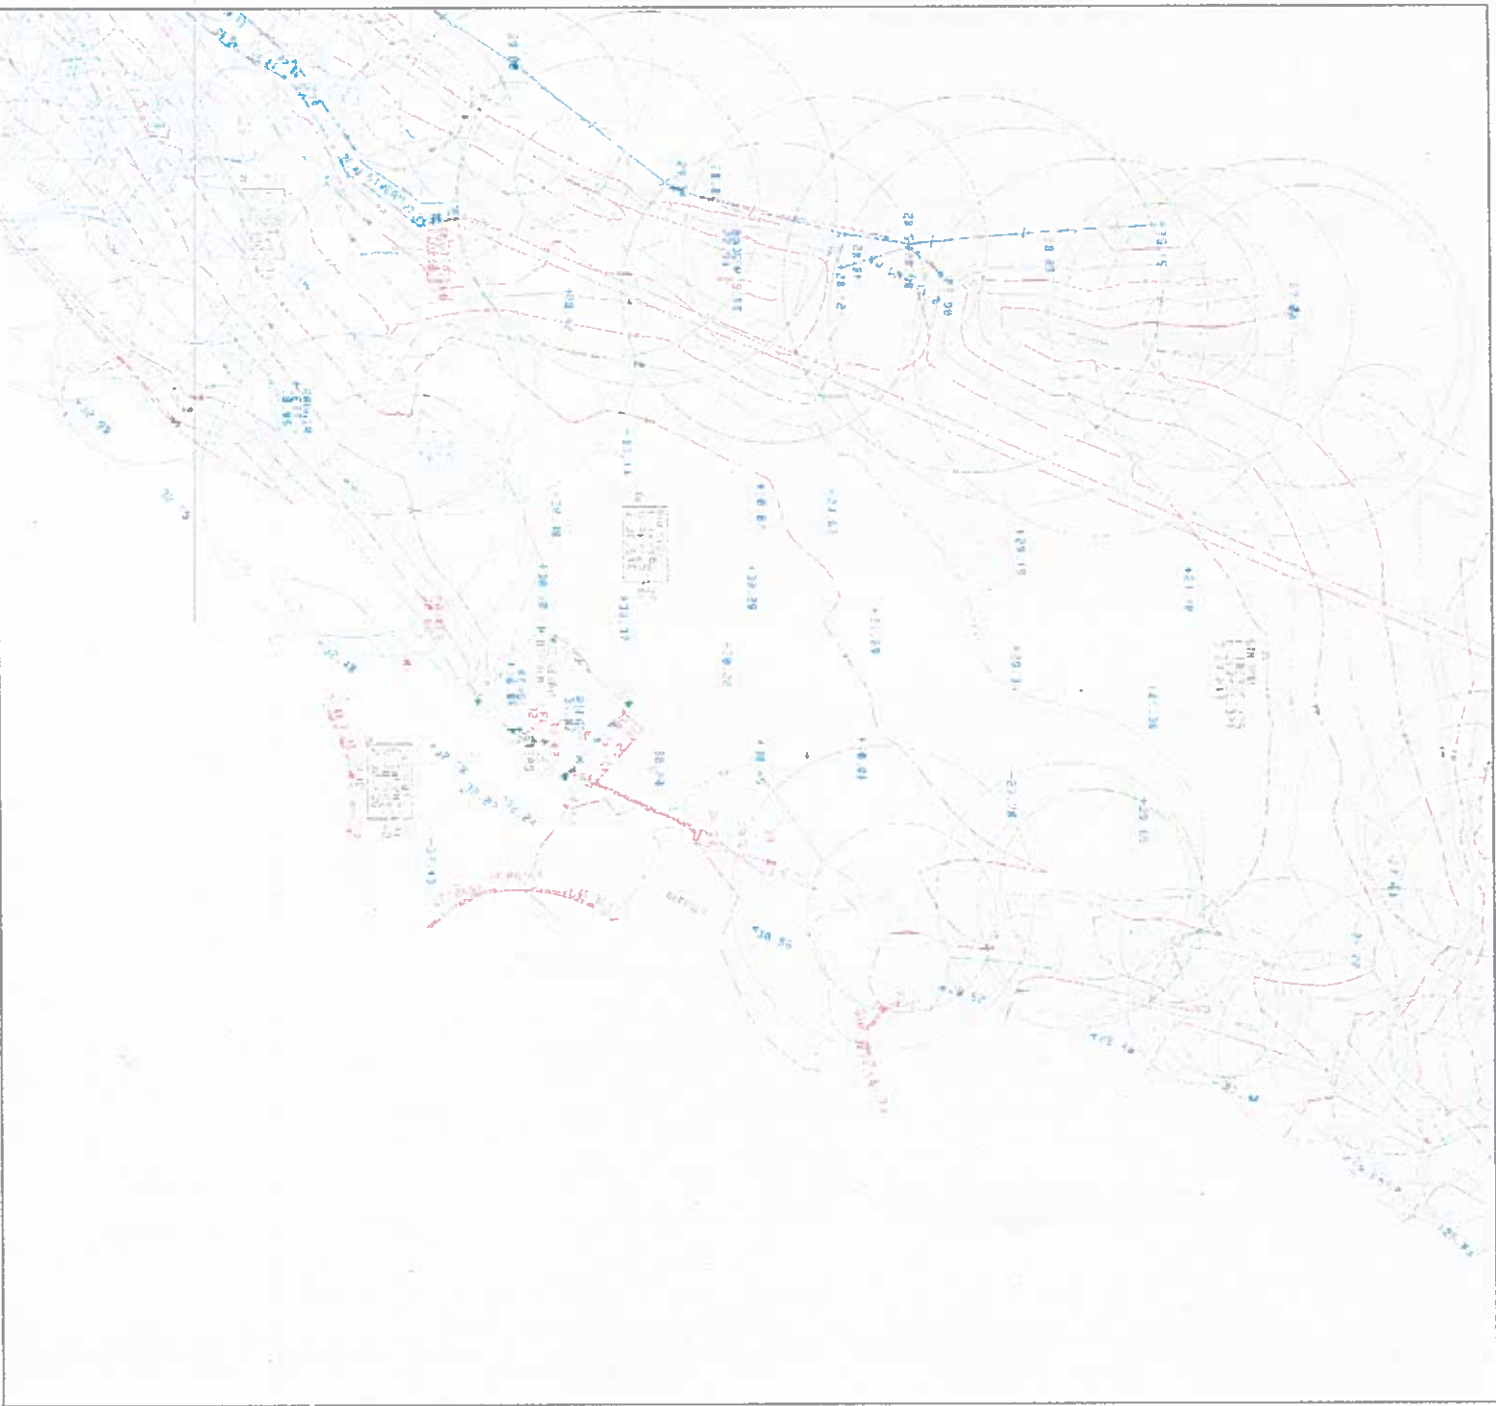

Site Plan 1:100