


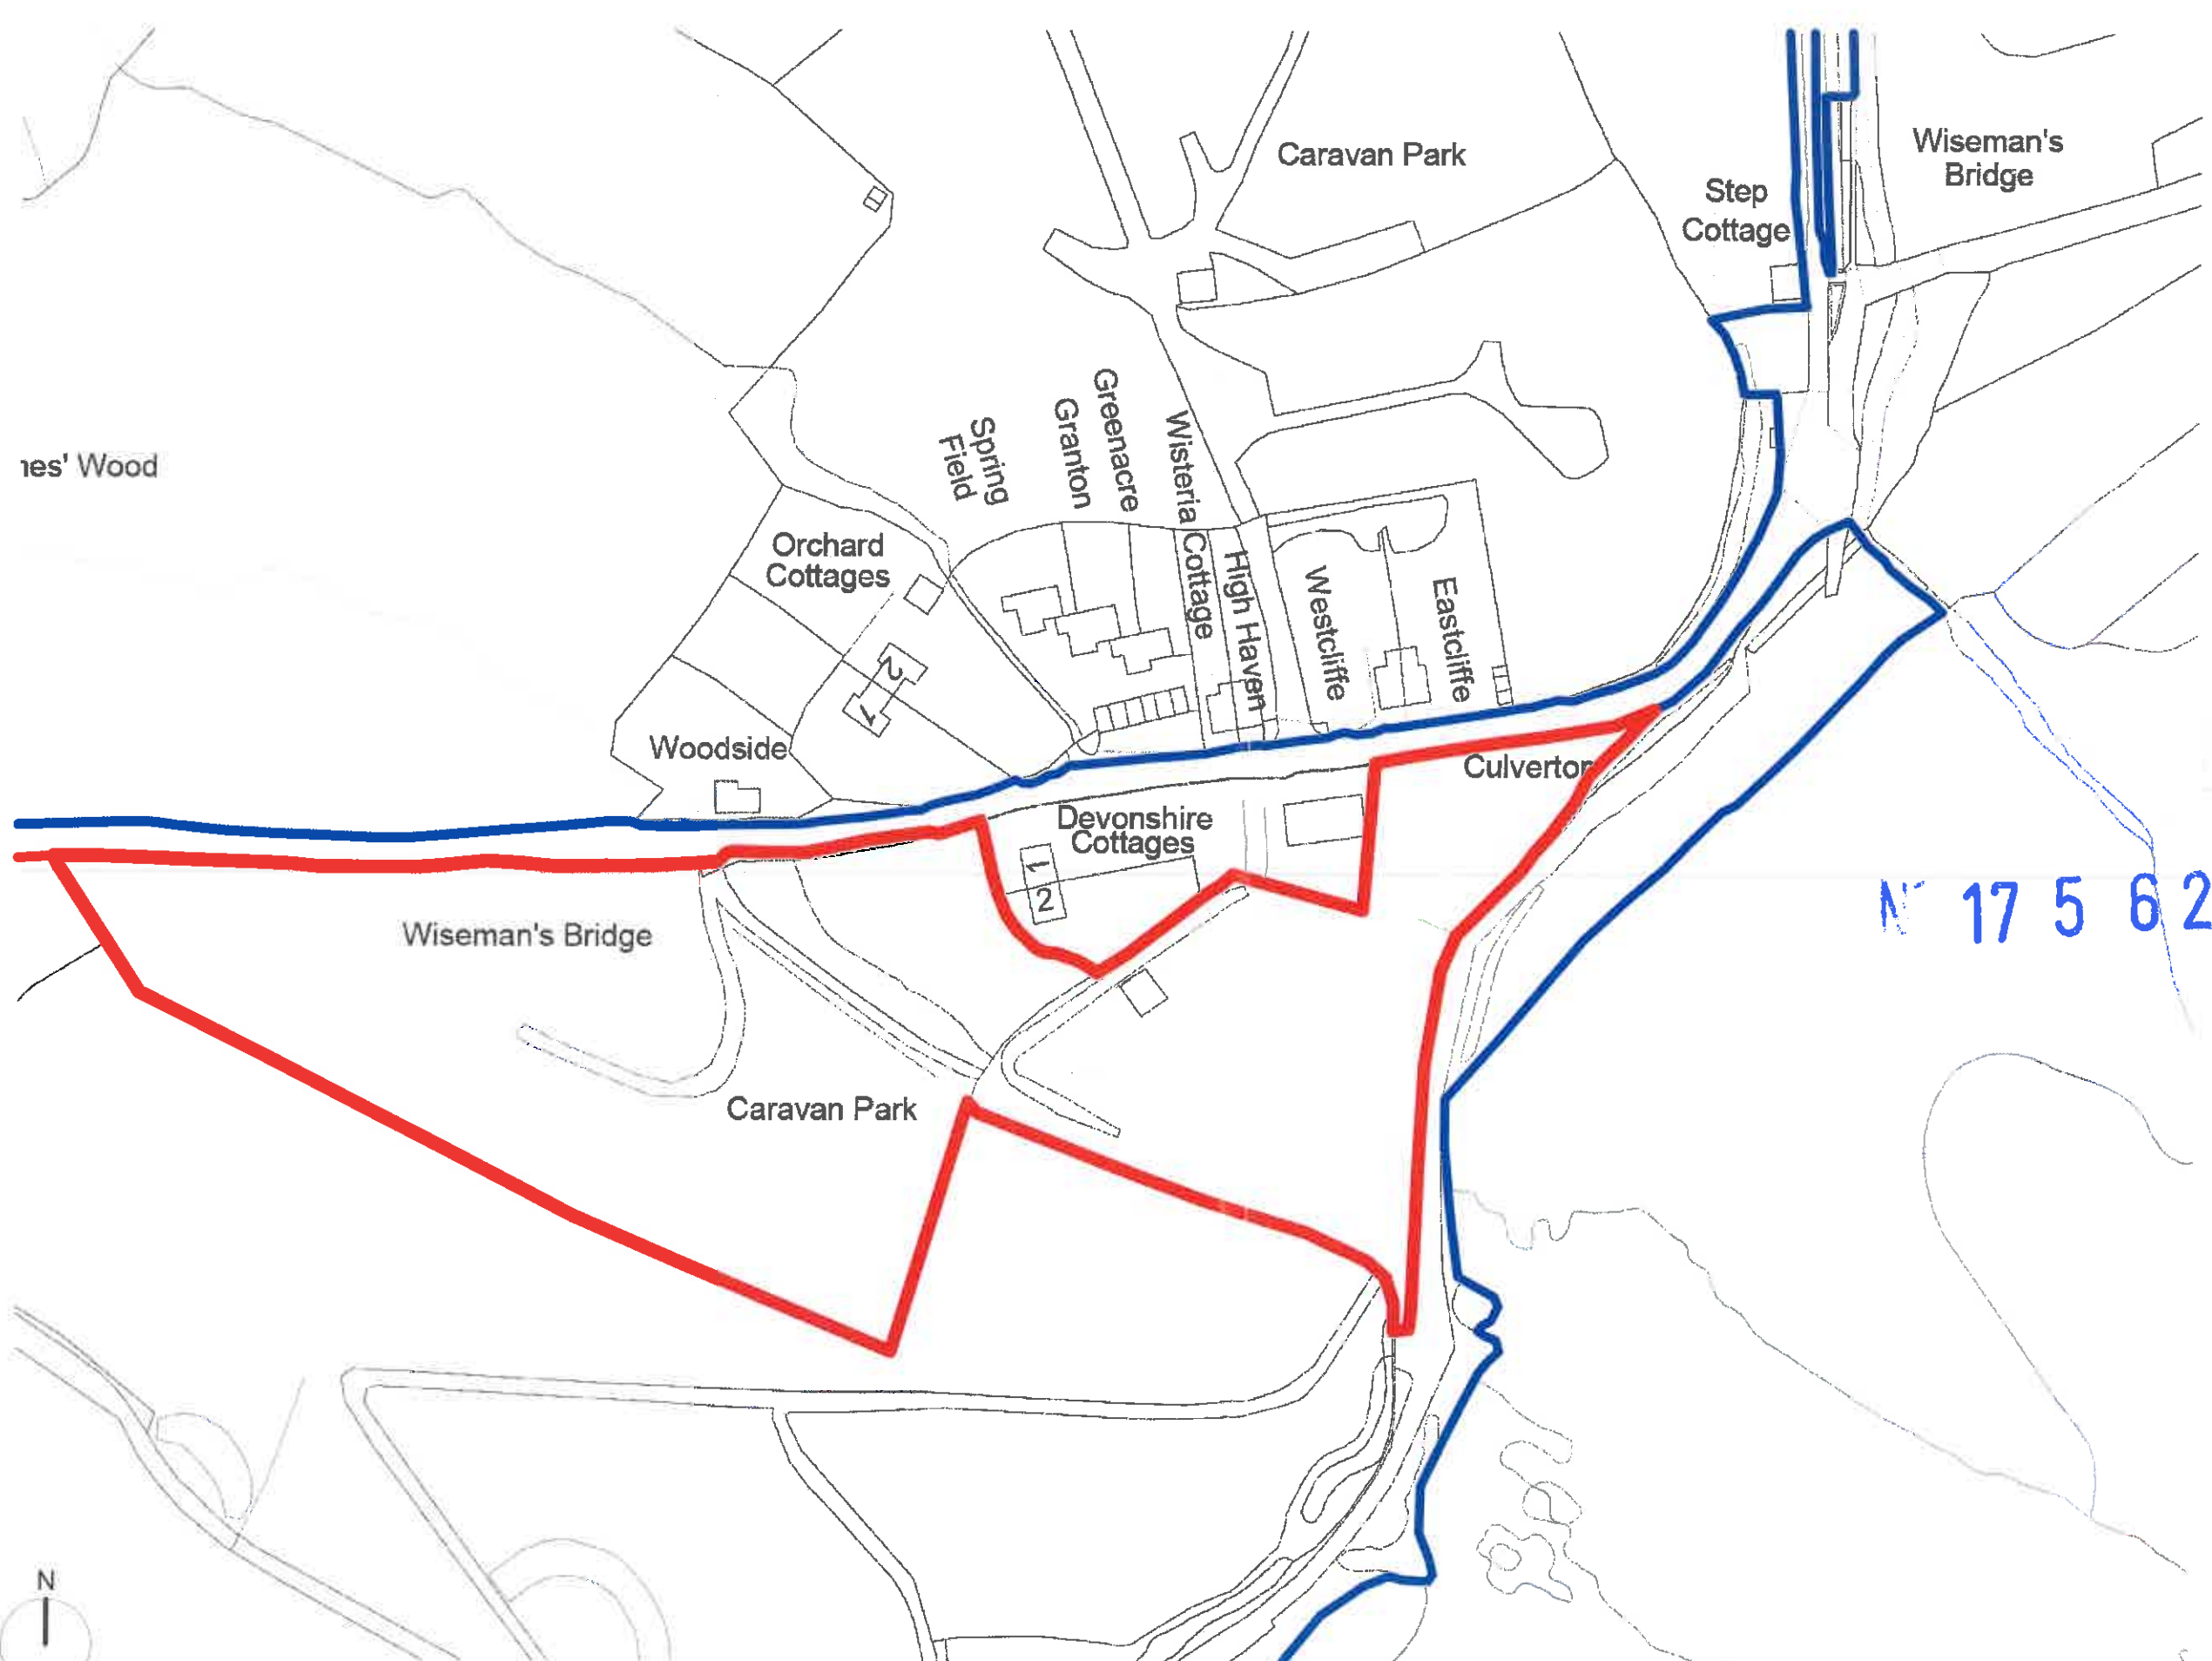

13 SEP 2017

N 17 5 6 2


Rev	Description	Date	Initial

WATERMAN'S LANE THE GREEN PEMBROKE PEMBROKESHIRE WALES SA71 4NU TEL: (01646) 105472 FAX: (01646) 521252 email: enquiries@acanthusholden.co.uk www.acanthusholden.co.uk		
HEAN CASTLE ESTATE		
BRICKYARD CARAVAN SITE		
PROPOSED LOCATION PLAN		
Scale: 1:1250	Sheet Size: A3	Project: PLANNING
Job No: P2021B	Drawing No: P001	Rev: 1
Drawn: JP	Date: JAN 2015	Approved: [Signature]

NOTE: THESE DRAWINGS ARE TO BE READ IN CONJUNCTION WITH ALL RELATED DOCUMENTS, SPECIFICATIONS AND REVISIONS. ALL CHANGES TO BE ORDERED ON SITE. ANY DISCREPANCIES TO BE REPORTED IMMEDIATELY.
 Copyright: Acanthus Holden Architects 2016. (print of drawing not to be used)



EXISTING WC BLOCK TO BE CLAD IN VERTICAL LARCH BOARDS.
EXISTING ROOF COVERING TO REMAIN WITH THE ADDITION OF 6 NEW PV PANELS.

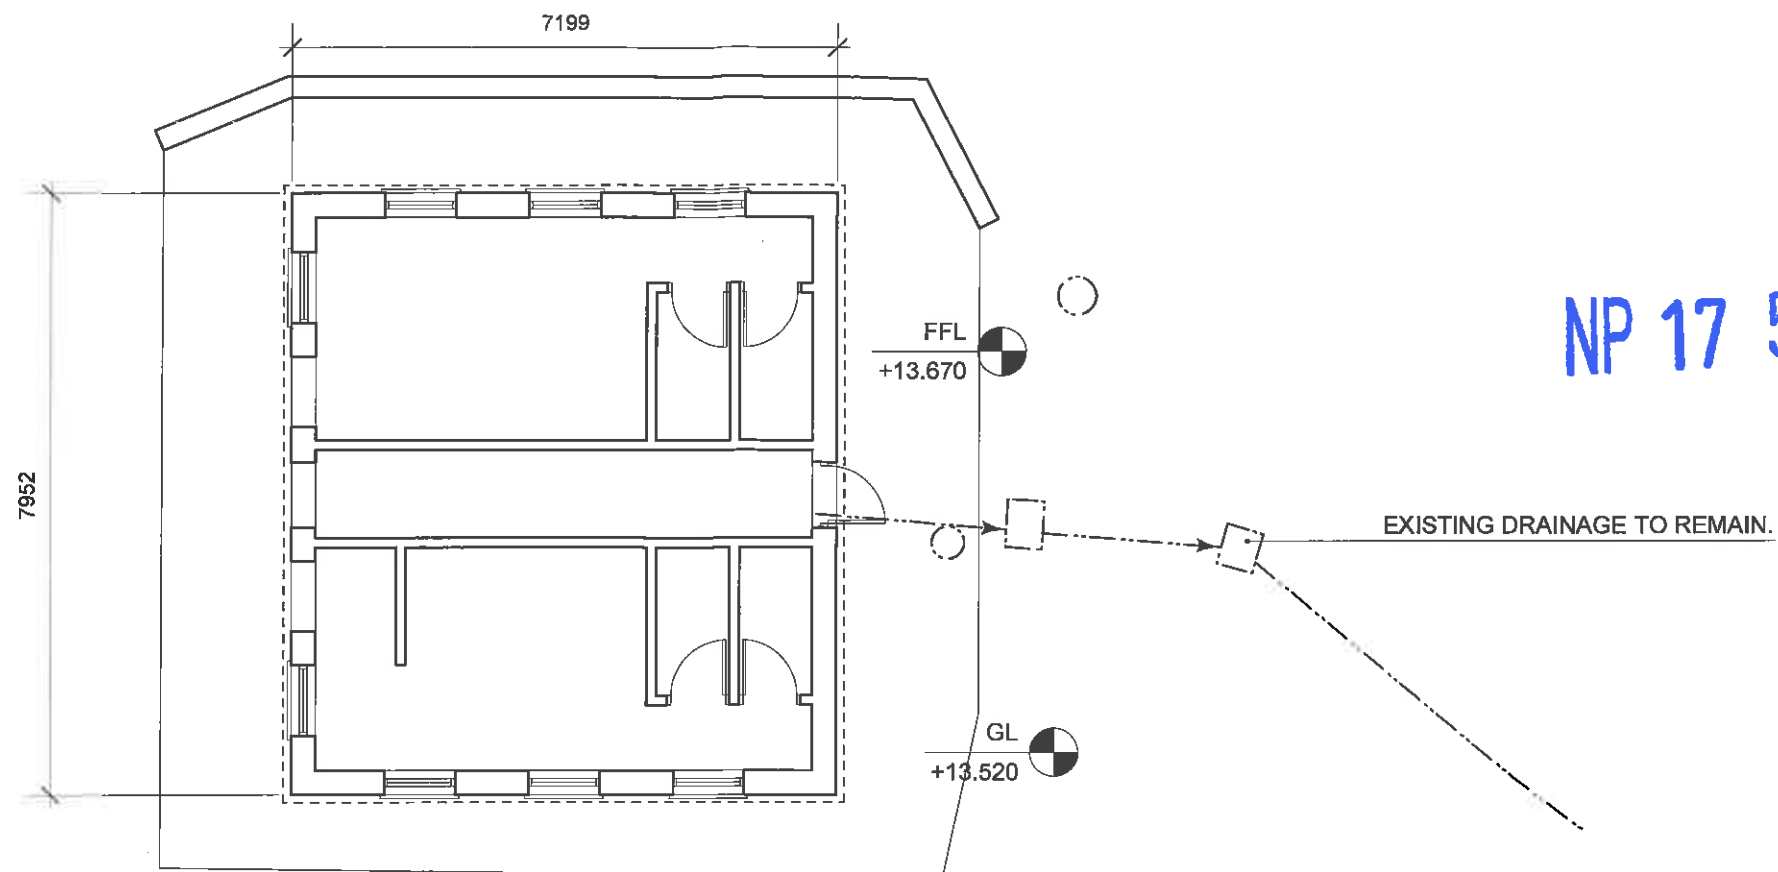


NP 17 5 6 2

13 SEP 2017

01.

WC BLOCK 01 - PROPOSED GROUND FLOOR PLAN

1:100

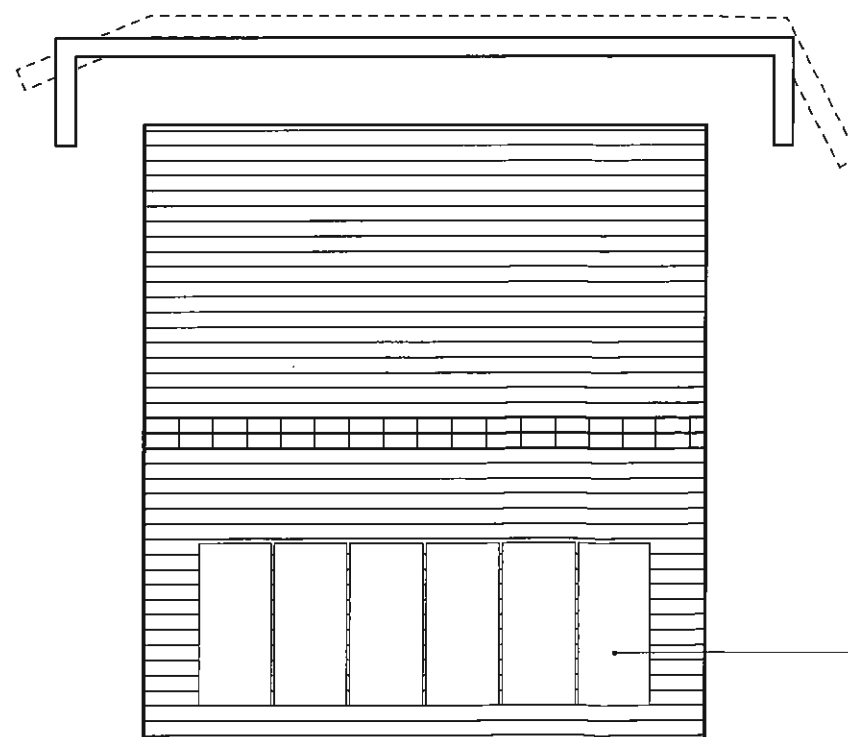

6no. PV PANELS

0 1 2 3 4 5 6 7 8 9 10 M



02.

WC BLOCK 01 - PROPOSED ROOF PLAN

1:100

A	Storeroom, Lean-to cloisters & solar panels Added, Bike Layout Amended	03.03.15	BK
Rev	Description	Date	Initial

WATERMAN'S LANE
THE GREEN
PEMBROKE
PEMBROKESHIRE
WALES
SA71 4NU
TEL: (01540) 85472
FAX: (01540) 821220
acanthus@acanthusholden.co.uk
www.acanthusholden.co.uk




ACANTHUS
HOLDEN

Client:	HEAN CASTLE ESTATE
Project:	BRICKYARD CARAVAN SITE
Drawing Title:	WC BLOCK 01 - PROPOSED PLANS
Scale:	1:100
Sheet Size:	A3
Issue Status:	PLANNING
Job No:	P2021B
Drawing No:	P100
Rev:	A
Original:	BK
Date:	FEB 2015
Checked:	
Approved:	

NOTE: THESE DRAWINGS ARE TO BE READ IN CONJUNCTION WITH ALL RELATED DRAWINGS. SCHEMATA IS A DESIGN PROCESS. ALL DIMENSIONS TO BE CHECKED ON SITE. ANY DISCREPANCIES TO BE REPORTED IMMEDIATELY.
Copyright Acanthus Holden Architects. (Not for publication or use in any other form)

NP 17 5 6 2

13 SEP 2017

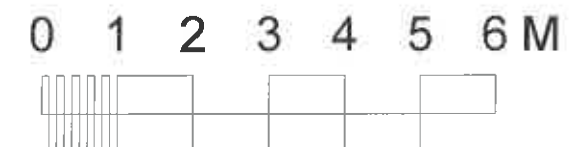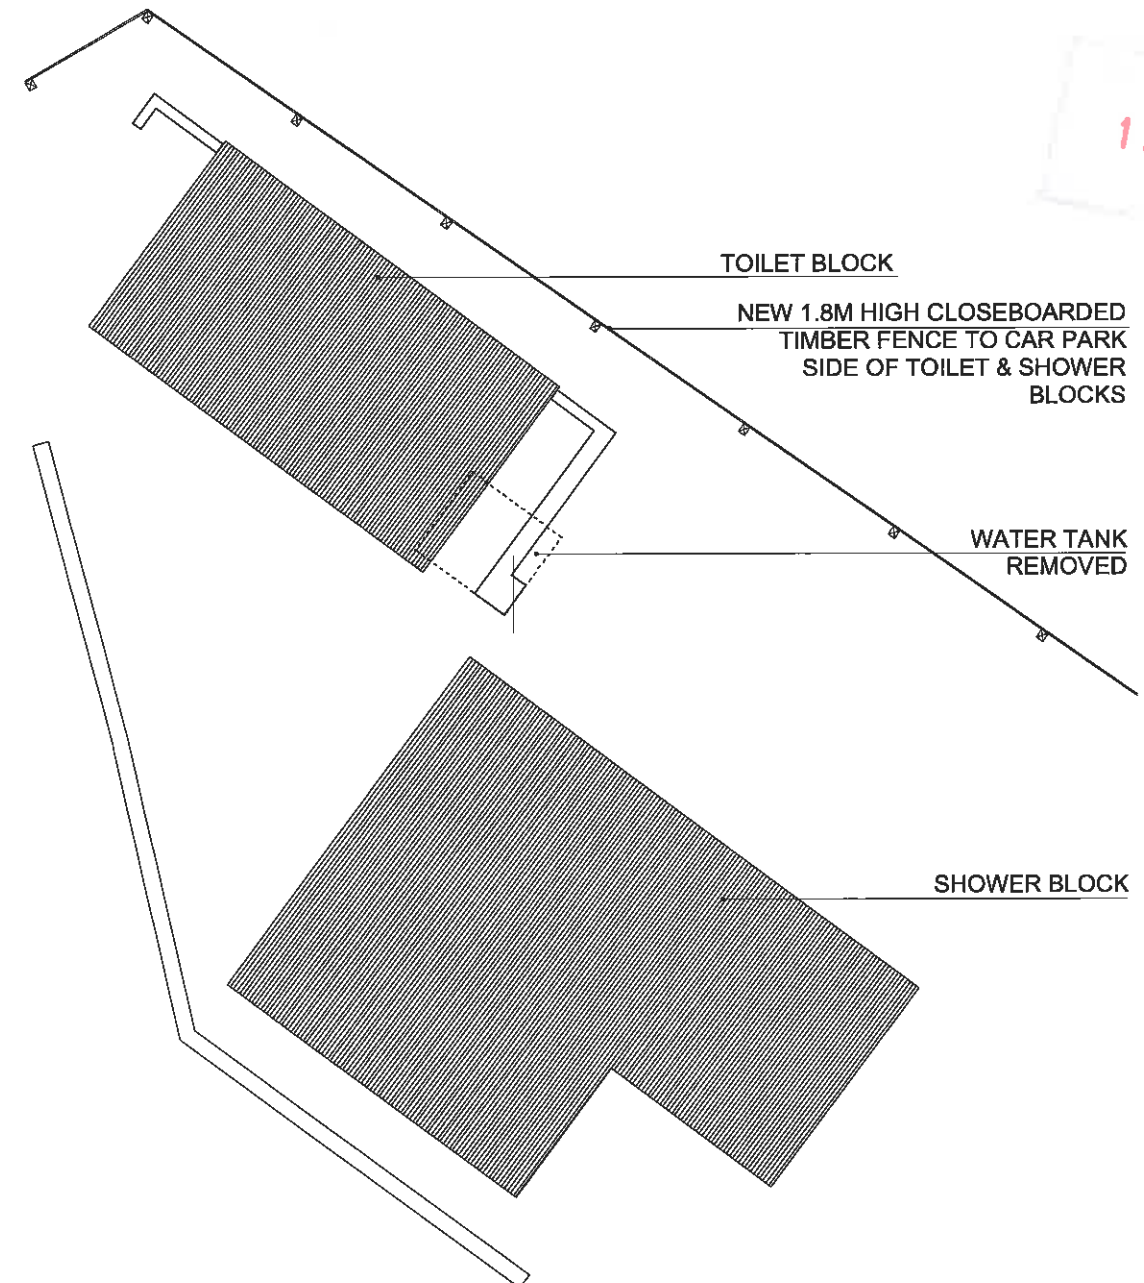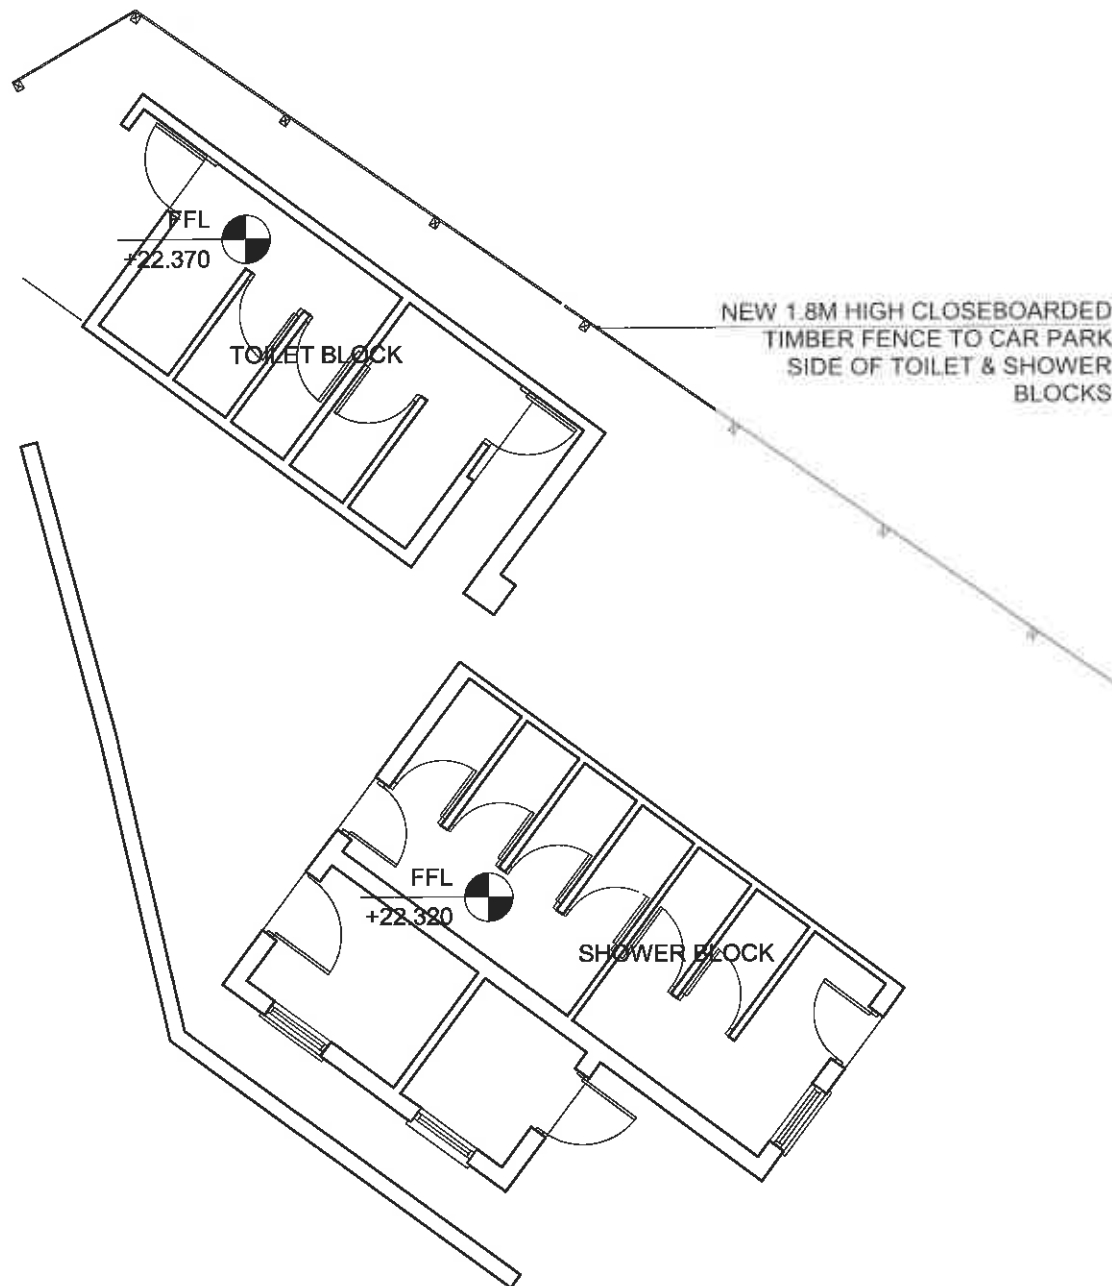


A Closeboarded Fence Amended		03.09.16	BK
Rev	Description	Date	Initial
1	Closeboarded Fence	03.09.16	BK
WATERMARKS LANE THE GREEN PIMBORO PIMBORO WALES SA71 6NU TEL: 01949 95472 FAX: 01949 02120			
HEAN CASTLE ESTATE			
BRICKYARD CARAVAN SITE			
WC BLOCK 02 - PROPOSED PLANS			
1:100	A3	PLANNING	
P2021B	P101	A	
BK	FEB 2015		

01. WC BLOCK 02 - PROPOSED GF PLAN 1:100

02. WC BLOCK 01 - PROPOSED ROOF PLAN 1:100

LOW OFFSET RIDGE CABIN 8.0M X 4.0, WITH TIMBER FRAME TWIN SKINNED CONSTRUCTION, PREFABRICATED TO MANUFACTURER'S SPECIFICATION (SEE NOTES)

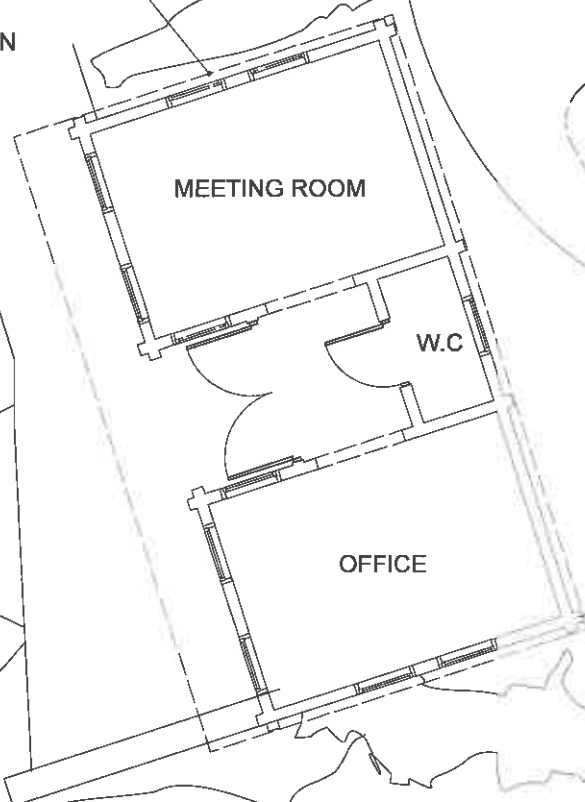


01.

ADMIN CABIN - GROUND FLOOR PLAN

1:100

02.

ROOF CO'

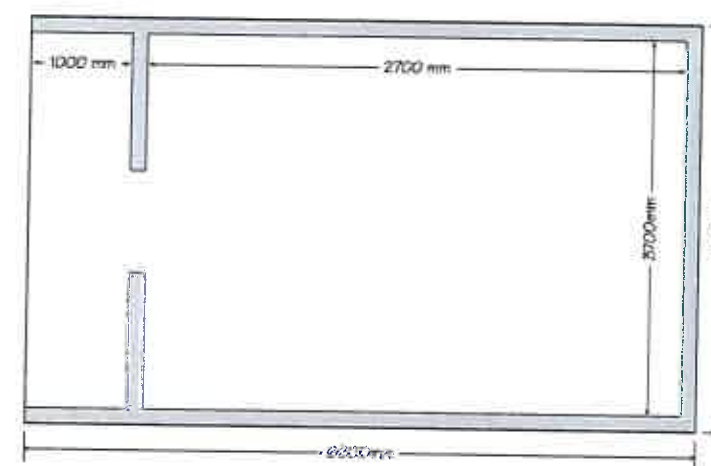

N 17 5 62



01.

POD - FLOOR PLAN

1:100


Rev	Description	Date	Initial

WATERMAN'S LANE THE GREEN PEMBROKE Pembrokeshire SA11 4RAJ TEL 01646 695072 FAX 01646 621220 www.pembroke.co.uk		ACANTHUS HOLDEN architects planners 2012/13 2013/14 2014/15
HEAN CASTLE ESTATE		
BRICKYARD CARAVAN SITE		
MEGAPOD GF & RF PLANS		
Scale: 1:50	Sheet: A4	Planning: P102
Project: P2021B	Drawn by: P102	
Client: NL Ltd	Date: JAN 2015	

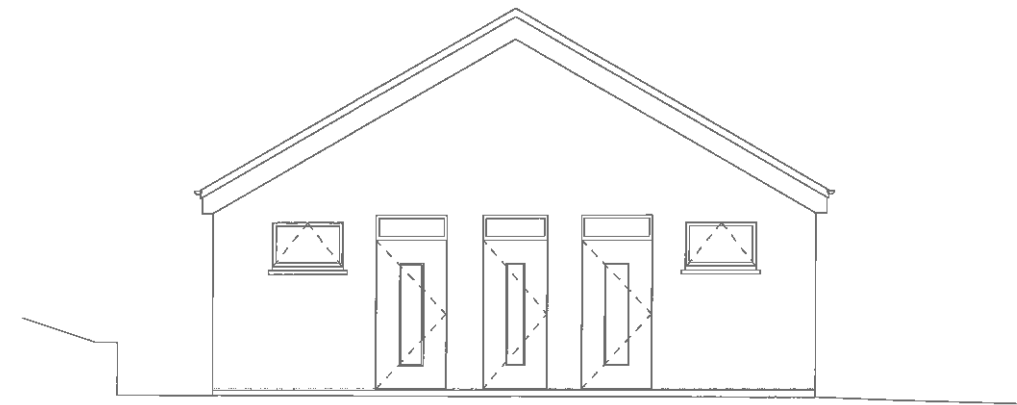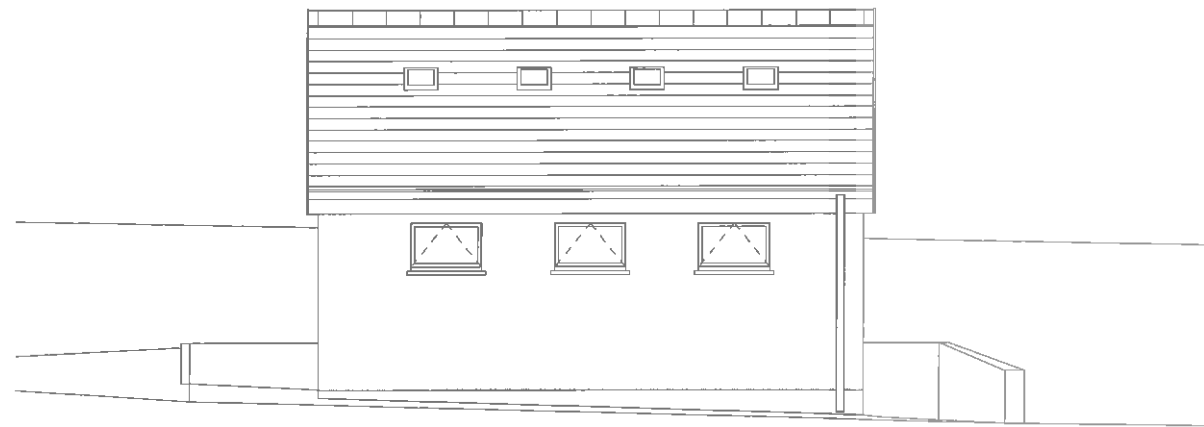


03. EXISTING WC BLOCK 01 - SOUTH WEST ELEVATION

1:100

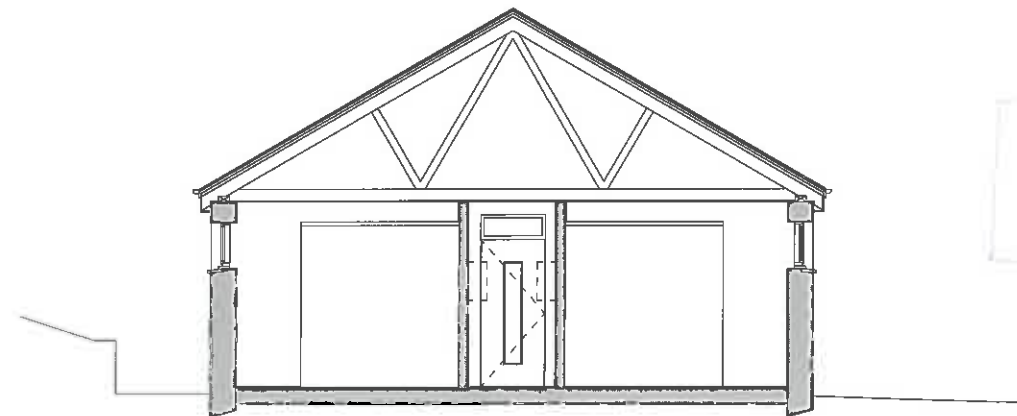

04. EXISTING WC BLOCK 01 - EXISTING SECTION

1:100

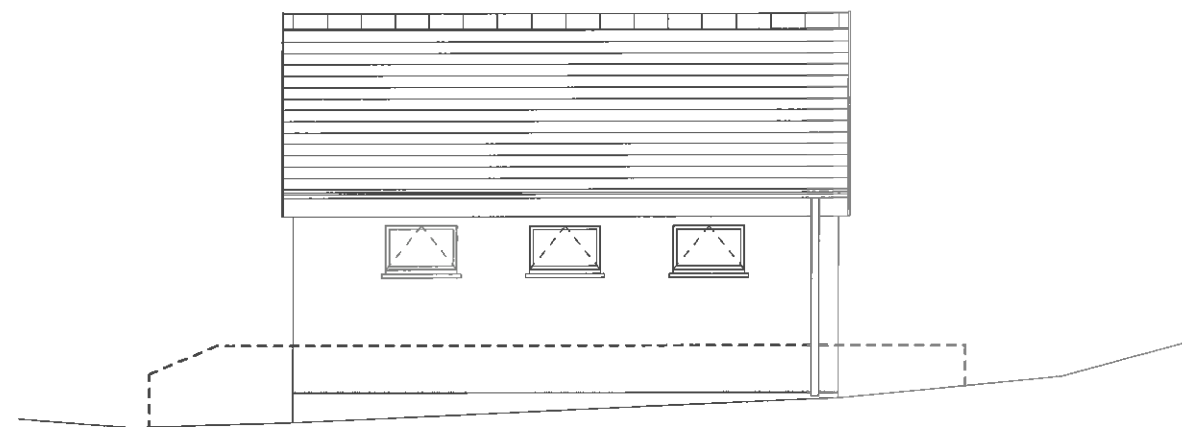

Rev	Description	Date	Initial
Empty Consultant			
Structural Engineer:			
M & S Consultants:			
Quantity Surveyor:			
 			
Client: HEAN CASTLE ESTATE			
Project: BRICKYARD CARAVAN SITE			
Drawing Title: WC BLOCK 01 ELEVATIONS			
Scale: 1:100	Sheet Ref: A3	Issue Ref: PLANNING	
Job No: P2021B	Drawing No: S200	Item: -	
Original: BK	Date: FEB 2014	Checked:	Approved:
NOTE: THESE DRAWINGS ARE TO BE READ IN CONJUNCTION WITH ALL RELATED DRAWINGS, SPECIFICATIONS AND EXPLANATIONS. ALL ALTERATIONS TO BE CHECKED ON SITE, ANY DISCREPANCIES TO BE REPORTED IMMEDIATELY. Copyright: Acanthus Holden Architects. (Include details of drawing and title block scale)			

EXISTING ROOF COVERING TO REMAIN AS EXISTING. SIX NEW PV PANELS TO BE FITTED TO SOUTH EAST ROOF.

NEW TIMBER FACIA BOARDS TO MATCH CLADDING.

EXISTING UPVC WINDOWS TO REMAIN.

VERTICAL LARCH TIMBER CLADDING.

EXISTING CONCRETE RETAINING WALL TO REMAIN.

NP 17 5 6 2

13 SEP 2017

01.

WC BLOCK 01 - PROPOSED SOUTH EAST ELEVATION

1:100


INTERNAL LAYOUT OF EXISTING WC BLOCK TO BE REMOVED AND BUILDING USED AS STORAGE UNIT.

NEW TIMBER FACIA BOARDS TO MATCH CLADDING.

VERTICAL LARCH TIMBER CLADDING.

EXISTING BRICK PLINTH TO REMAIN AS EXISTING.

EXISTING UPVC DOOR TO BE REPLACED WITH NEW TIMBER DOOR TO MATCH LARCH CLADDING.

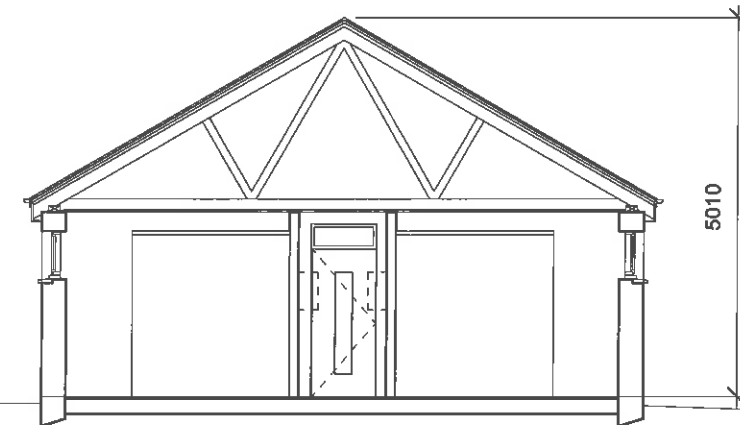

02.

WC BLOCK 01 - PROPOSED SOUTH WEST ELEVATION

1:100

03.


WC BLOCK 01 - PROPOSED CROSS-SECTION

1:100

Rev	A	Lean-to 'cloisters' & Hit & Miss timber screens	09.03.15	BK
	Description	Date	Initial	
Energy Consultant				
Structure Engineer				
M & E Consultant				
Quantity Surveyor				
WATERMAN'S LANE THE GREEN PEMBROKE PEMBROKESHIRE WALES SA71 4NU TEL: (01646) 895472 FAX: (01646) 821229 www.acanthusholden.co.uk				
Client: HEAN CASTLE ESTATE Project: BRICKYARD CARAVAN SITE Drawing Title: WC BLK1 - PROPOSED ELEV'S & SECTION Scale: 1:100 Sheet: A3 Drawing No: P2021B Drawing Date: FEB 2015 Original: BK Date: FEB 2015 Check: P200 Approved: A				
NOTE: THESE DRAWINGS ARE TO BE READ IN CONJUNCTION WITH ALL RELATED DOCUMENTS, REQUIREMENTS AND SPECIFICATIONS. ALL DESIGNERS TO BE INCLUDED ON SITE. ANY DISCREPANCIES TO BE REPORTED IMMEDIATELY. Copyright Acanthus Holden Architects (Note: print of drawing not to be used)				


NP 17 5 6 2

13 SEP 2017

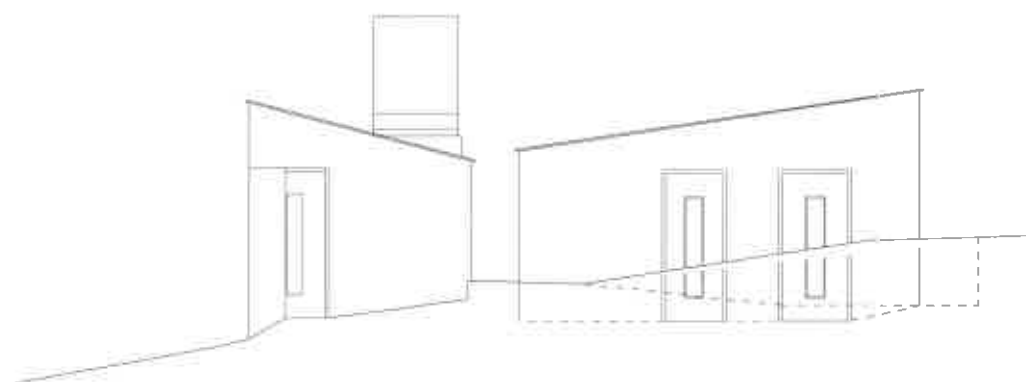

01. EXISTING WC BLOCK 02 - NORTH WEST ELEVATION

1:100

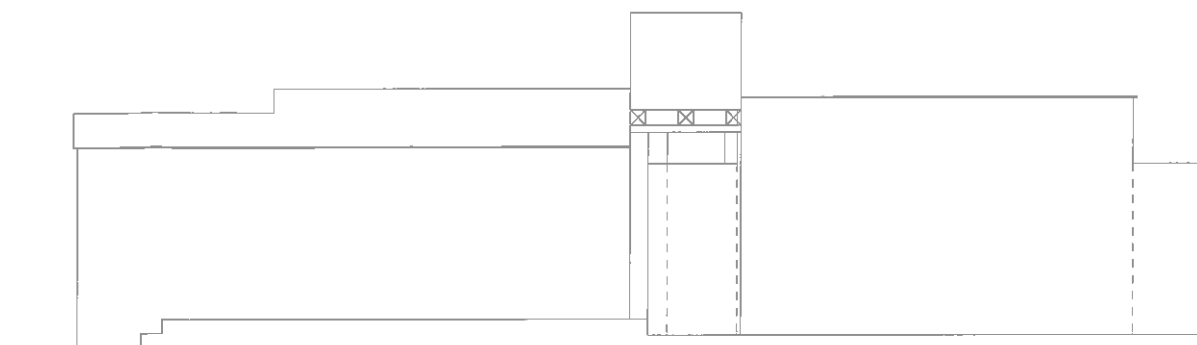


02. EXISTING WC BLOCK 02 - NORTH EAST ELEVATION

1:100



03. EXISTING WC BLOCK 02 - SOUTH EAST ELEVATION

1:100

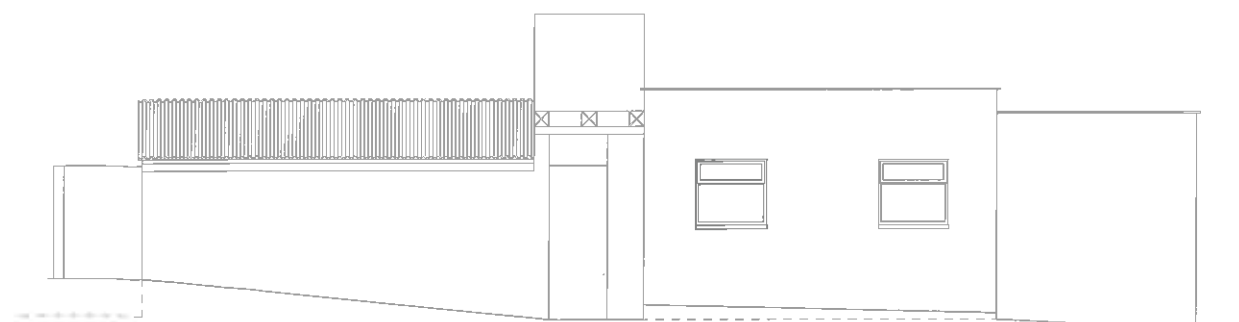

04. EXISTING WC BLOCK 02 - SOUTH WEST ELEVATION

1:100

Rev	Description	Date	Initial

WATERMAN'S LAKE THE GREEN PEMBROKE PEMBROKESHIRE WALES SA71 1HJ TEL: 01646 656472 FAX: 01646 621220 www.watermanslake.co.uk Email: info@watermanslake.co.uk		
HEAN CASTLE ESTATE		
BRICKYARD CARAVAN SITE		
WC BLOCK 02 EXISTING ELEVATIONS		
Scale:	Sheet No:	Drawn By:
1:100	A3	PLANNING
Project No:	Client:	
P2021B	S201	
Rev:	Date:	
BK	FEB 2014	

NP 17 5 6 2

WATER TANK REMOVED

1.8M CLOSEBOARD TIMBER
FENCE TO CARPARK SIDE OF
TOILET & SHOWER BLOCKS

01. WC BLOCK 02 - PROPOSED NORTH WEST ELEVATION 1:100

WATER TANK REMOVED

1.8M CLOSEBOARD TIMBER
FENCE TO CARPARK SIDE OF
TOILET & SHOWER BLOCKS

02. WC BLOCK 02 - PROPOSED NORTH EAST ELEVATION 1:100

WATER TANK REMOVED

1.8M CLOSEBOARD TIMBER
FENCE TO CARPARK SIDE OF
TOILET & SHOWER BLOCKS


03. WC BLOCK 02 - PROPOSED SOUTH EAST ELEVATION 1:100

13 SEP 2017

WATER TANK REMOVED

04. WC BLOCK 02 - PROPOSED SOUTH WEST ELEVATION 1:100

Rev	A	Closeboarded Fence Amended	03.03.15	BK
Description			Date	Initial
Drawn By				
Checked By				
M & S Checked By				
Quantity Surveyed By				
WATERMAN'S LANE THE GREEN PEMBROKE PEMBROKESHIRE WALES SA71 4NU TEL: 01646 856472 FAX: 01646 851220 email: info@acanthus-holden.co.uk www.acanthus-holden.co.uk ACANTHUS HOLDEN				
Client: HEAN CASTLE ESTATE				
Project: BRICKYARD CARAVAN SITE				
Drawing Title: WC BLOCK 02 - ELEVATIONS				
Scale:	1:100	Room No:	A3	Rev: A
Job No:	P2021B	Drawing No:	P202	Rev: A
Original:	BK	Date:	FEB 2015	Approved:
NOTE: THESE DRAWINGS ARE TO BE READ IN CONJUNCTION WITH ALL RELATED DRAWINGS, SPECIFICATIONS AND OTHER DOCUMENTS. ALL DIMENSIONS TO BE CHECKED ON SITE. ANY DISCREPANCIES TO BE REPORTED IMMEDIATELY. Copyright Acanthus Holden Architects (9016: prints of drawings not to be scaled)				

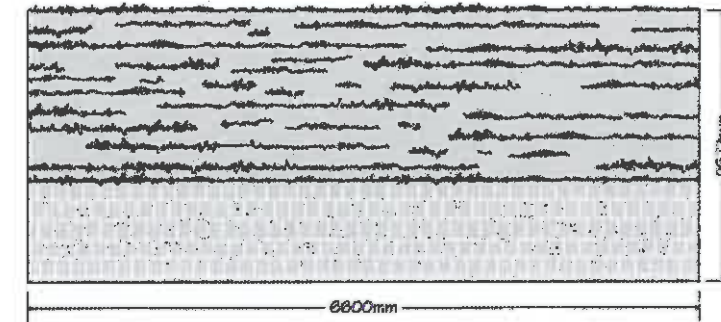


NP 17 5 6 2

13 SEP 2017

01. MEGA POD FRONT ELEVATION 1:100

02. MEGA POD SIDE ELEVATION 1:100

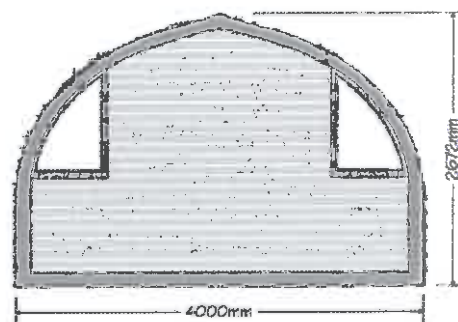

03. MEGA POD REAR ELEVATION 1:100

Rev	Description	Date	Initial
01	Initial		
02	Revised		
03	Revised		
04	Revised		
05	Revised		

WATERMAN'S LANE
THE GREEN
PEMBROKE
PEMBROKESHIRE
WALES
SAITLAND
TEL 01646 856472
FAX 01646 821220
www.graniteholden.co.uk

HEAN CASTLE ESTATE

BRICKYARD CARAVAN SITE


MEGAPOD ELEVATIONS

Scale	1:50	A3	PLANNING
Project	P2021B	P203	A
Company	NL Ltd	JAN 2015	

NOTE: THESE DRAWINGS ARE TO BE USED FOR INFORMATION ONLY AND NOT FOR CONSTRUCTION. ANY CHANGES TO BE MADE TO THE DRAWINGS MUST BE APPROVED BY THE ARCHITECT.


Copyright: Granite Holden Architects. All rights reserved. No part of this publication may be reproduced without prior written permission.

LOW OFFSET RIDGE CABIN 8.0M X 4.0, WITH
TIMBER FRAME TWIN SKINNED CONSTRUCTION,
PREFABRICATED TO MANUFACTURER'S
SPECIFICATION (SEE NOTES)

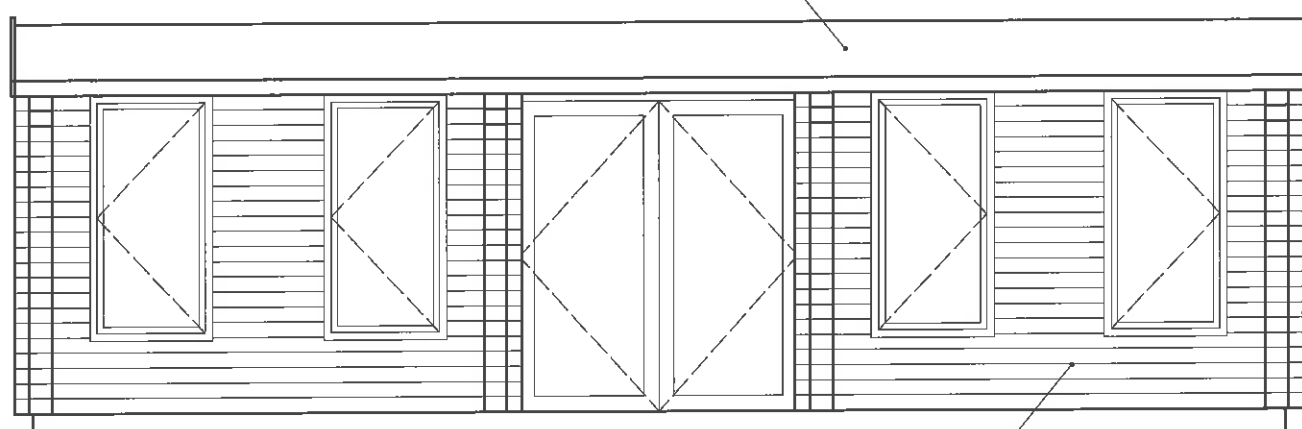


HORIZONTAL TIMBER CLADDING. ALL WINDOWS
AND DOORS TO BE TIMBER TO MATCH
CLADDING.


01. ADMIN CABIN - FRONT ELEVATION 1:50

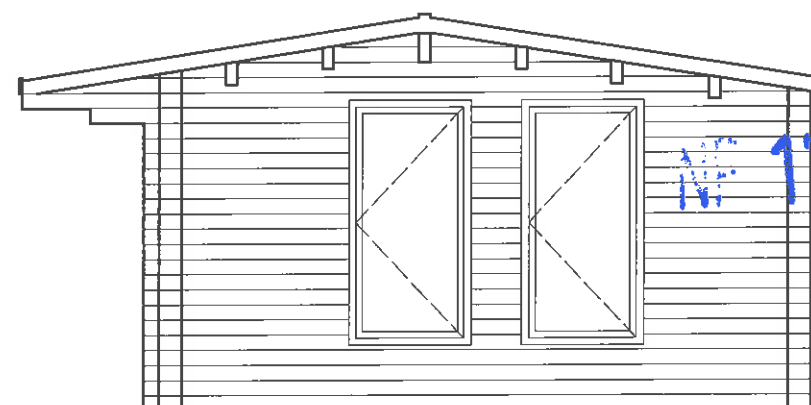

02. ADMIN CABIN - RIGHT ELEVATION 1:50

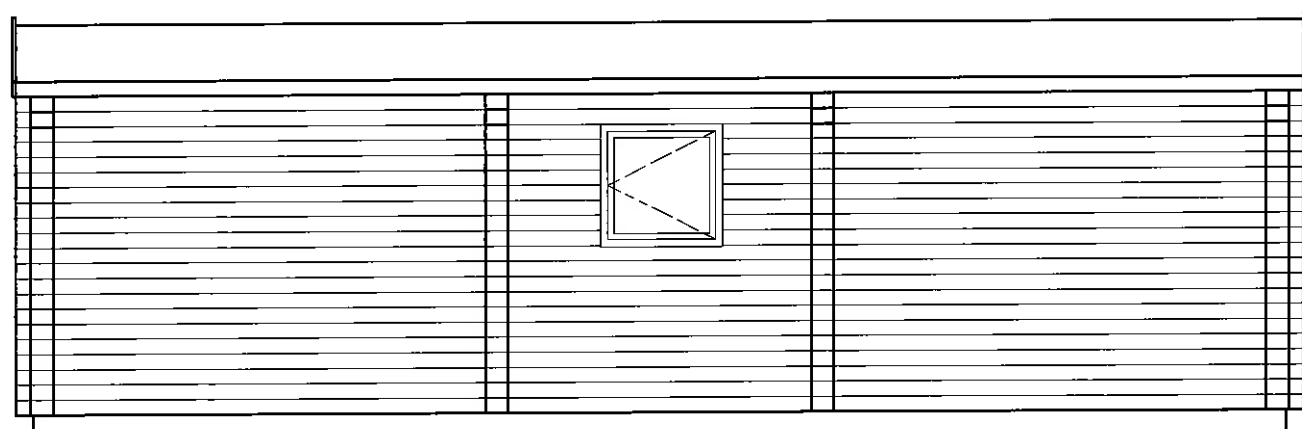

03. ADMIN CABIN - FRONT ELEVATION 1:50

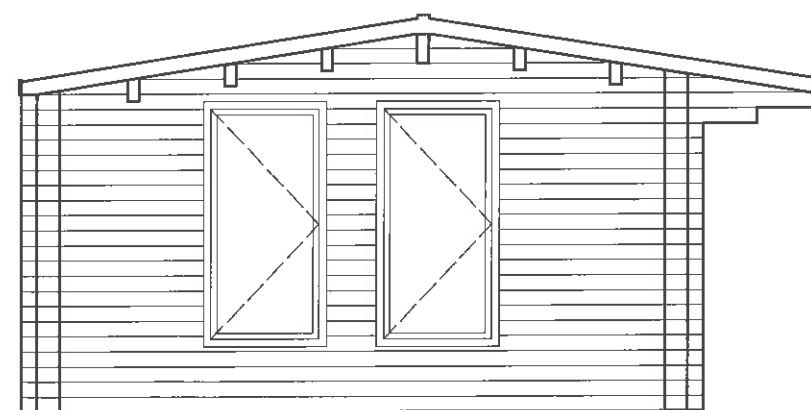

04. ADMIN CABIN - LEFT ELEVATION 1:50

NOTES:

Cabin Width: 8000mm
Cabin Depth: 4000mm
Side Wall Height: 2100mm
Ridge Height: 2500mm
Minimum Base Width: 7820mm
Minimum Base Depth: 3820mm
Number Of Rooms: 4

Floor:
28mm thick tongue and groove floor boards,
Tanalised floor bearers included

Roof:
19mm thick tongue and groove roof boards
Windows 8 x Casement windows 1520mm
x 710mm, 4 x Casement windows 1520mm x
320mm

Door:
1 x External Glazed Double Door 1930mm x
1410mm*, 1 x Internal Solid Wooden Single
Door 1930mm x 830mm*

Veranda: No
Canopy: 800mm

Illustration Notes:
Roof tiles are optional and are shown for
illustration use only, unless otherwise stated.

Product Note:
Sizes, dimensions and specifications are
indications only and should be checked on
order confirmation, we reserve the right to alter
or modify materials, sizes & dimensions to
improve our quality, manufacturing and
packing. So please check first before
Fitting Note:

Windows and doors are double glazed on all
buildings with the wall profiles: 34mm / 44mm /
70mm / 90mm / 34mm+34mm / 44mm+44mm.
All other buildings are supplied with single
glazed doors and windows as standard.

<http://www.logcabinsales.ltd.uk>

13 SEP 2017

Rev	Description	Date	Initial


Design: Complete

Structural Engineer:

M & E Consultant:

Quantity Surveyor:

WATERMAN'S LANE
THE GREEN
PEMBROKE
PEMBROKESHIRE
WALES
SA71 4NU
TEL: (01646) 895472
FAX: (01646) 821220
email: enquiries@watermans-arch.co.uk
www: www.watermans-arch.co.uk

 

Client: HEAN CASTLE ESTATE

Project: BRICKYARD CARAVAN SITE

Drawing Title: CABIN ELEVATIONS

Scale:	Sheet Size:	Image Size:
1:50	A3	PLANNING

Job No:	Drawing No:	Rev:
P2021B	P204	-

Original:	Date:	Checked:	Approved:
BK	MAR 2015		

NOTE: THESE DRAWINGS ARE TO BE READ IN CONJUNCTION WITH ALL RELATED
DRAWINGS, SPECIFICATIONS AND NOTES. ALL DIMENSIONS TO BE
CHECKED ON SITE. ANY DISCREPANCIES TO BE REPORTED IMMEDIATELY.
Copyright: Acanthus Holden Architects (work price of drawing not to true scale)


NP 17 5 6 2



NOTE: CARAVAN POSITIONS NOT SHOWN


01. EXISTING SITE SECTION AA

1:500

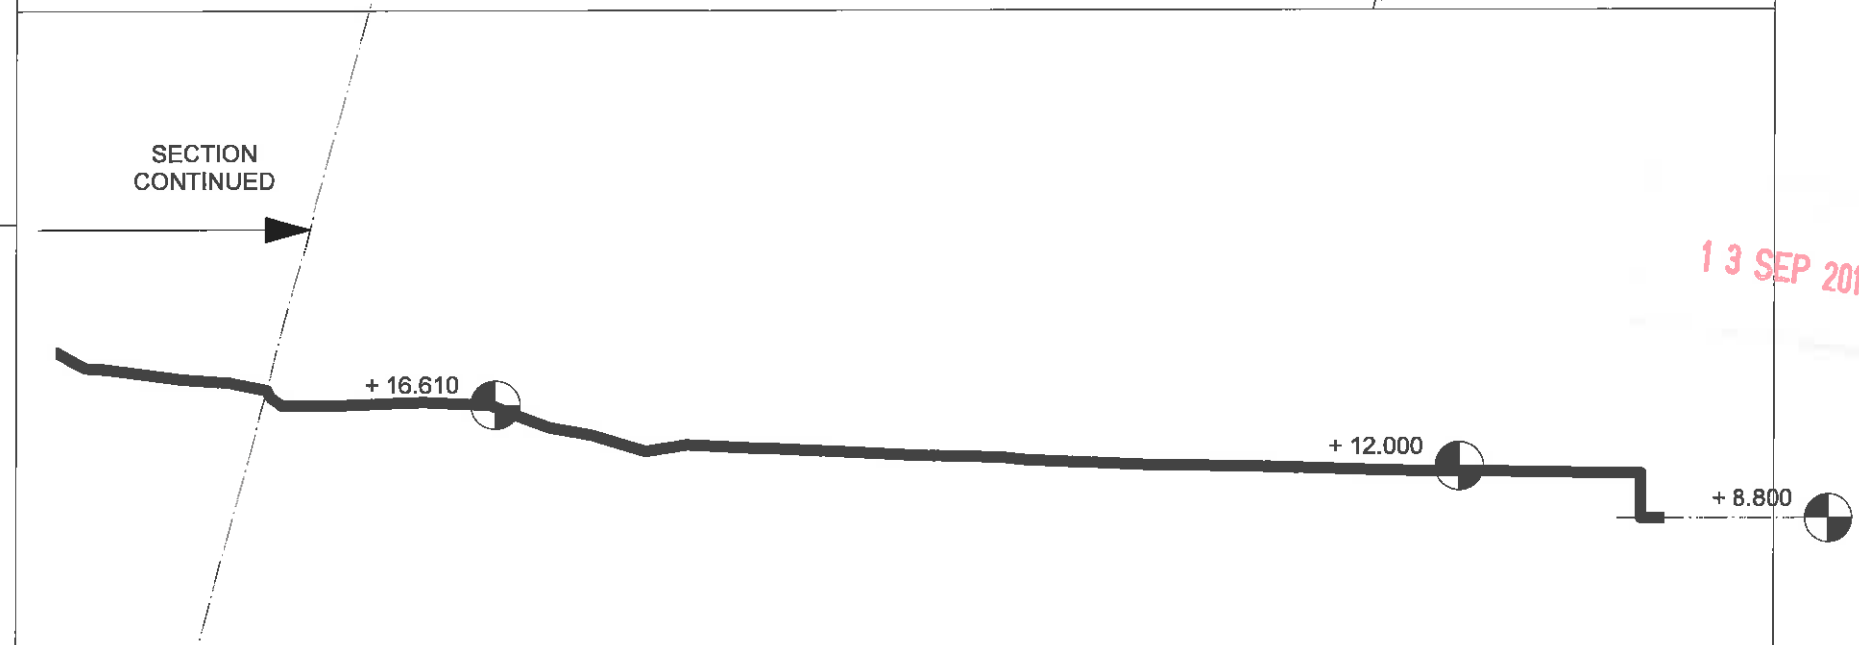


02. EXISTING SITE SECTION AA - CONTINUED

1:500

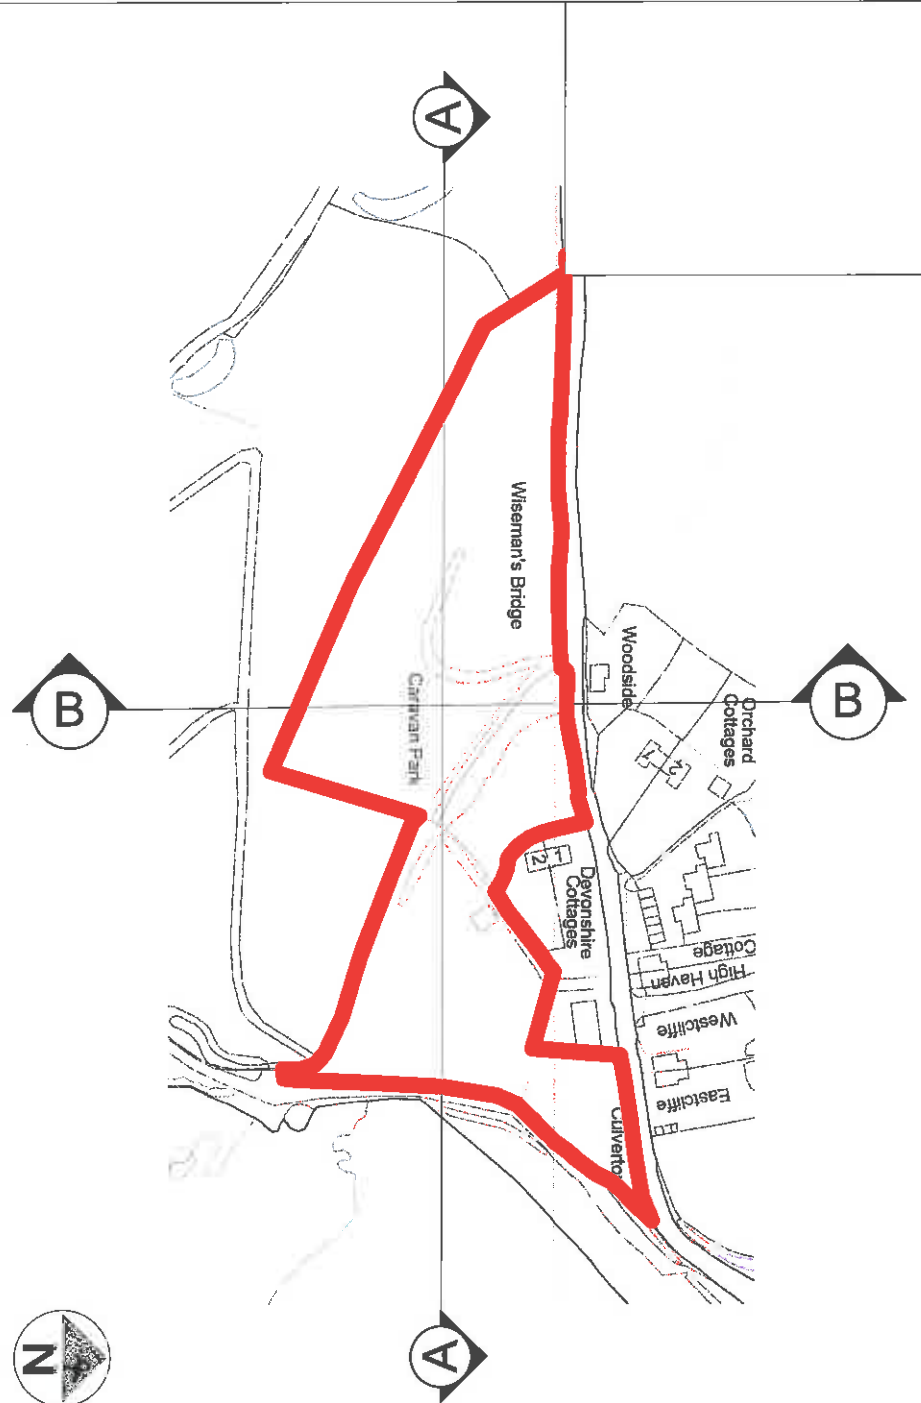

04. REFERENCE PLAN

1:2500

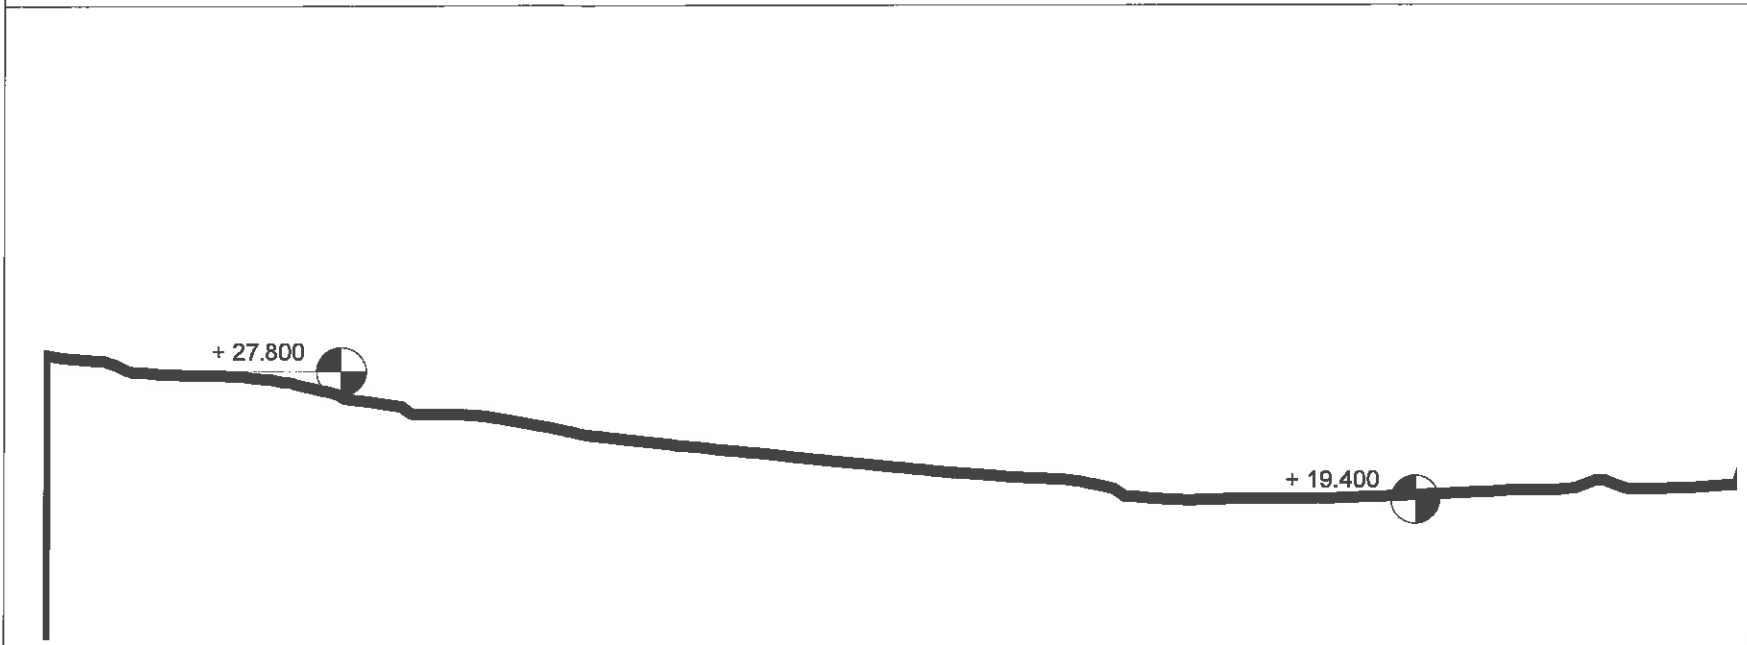


03. EXISTING SITE SECTION BB

1:500


13 SEP 2017

Rev	Description	Date	Initial
	Energy Consultant		
	Structural Engineer		
	M & E Consultant		
	Quantity Surveyor		
WATERMAN'S LANE THE GREEN PEMBROKE PEMBROKESHIRE WALES SA71 4NU TEL: 01948 66472 FAX: 01948 661200 www.acanthus.co.uk/holden ACANTHUS HOLDEN			
Client: HEAN CASTLE ESTATE			
Project: BRICKYARD CARAVAN SITE			
Drawing Title: EXISTING SITE SECTIONS			
Scale: 1:100	Sheet: A3	Drawn By: S300	Planning
Job No: P2021B	Drawing No: S300	Rev: -	
Original: BK	Date: FEB 2014	Checked: -	Approved: -
NOTE: THESE DRAWINGS ARE TO BE READ IN CONJUNCTION WITH ALL RELATED DRAWINGS, SPECIFICATIONS AND REPORTS. ALL DIMENSIONS TO BE CHECKED ON SITE. ANY DISCREPANCIES TO BE REPORTED IMMEDIATELY. Copyright Acanthus Holden Architects (Note: prior of drawing not to true scale)			

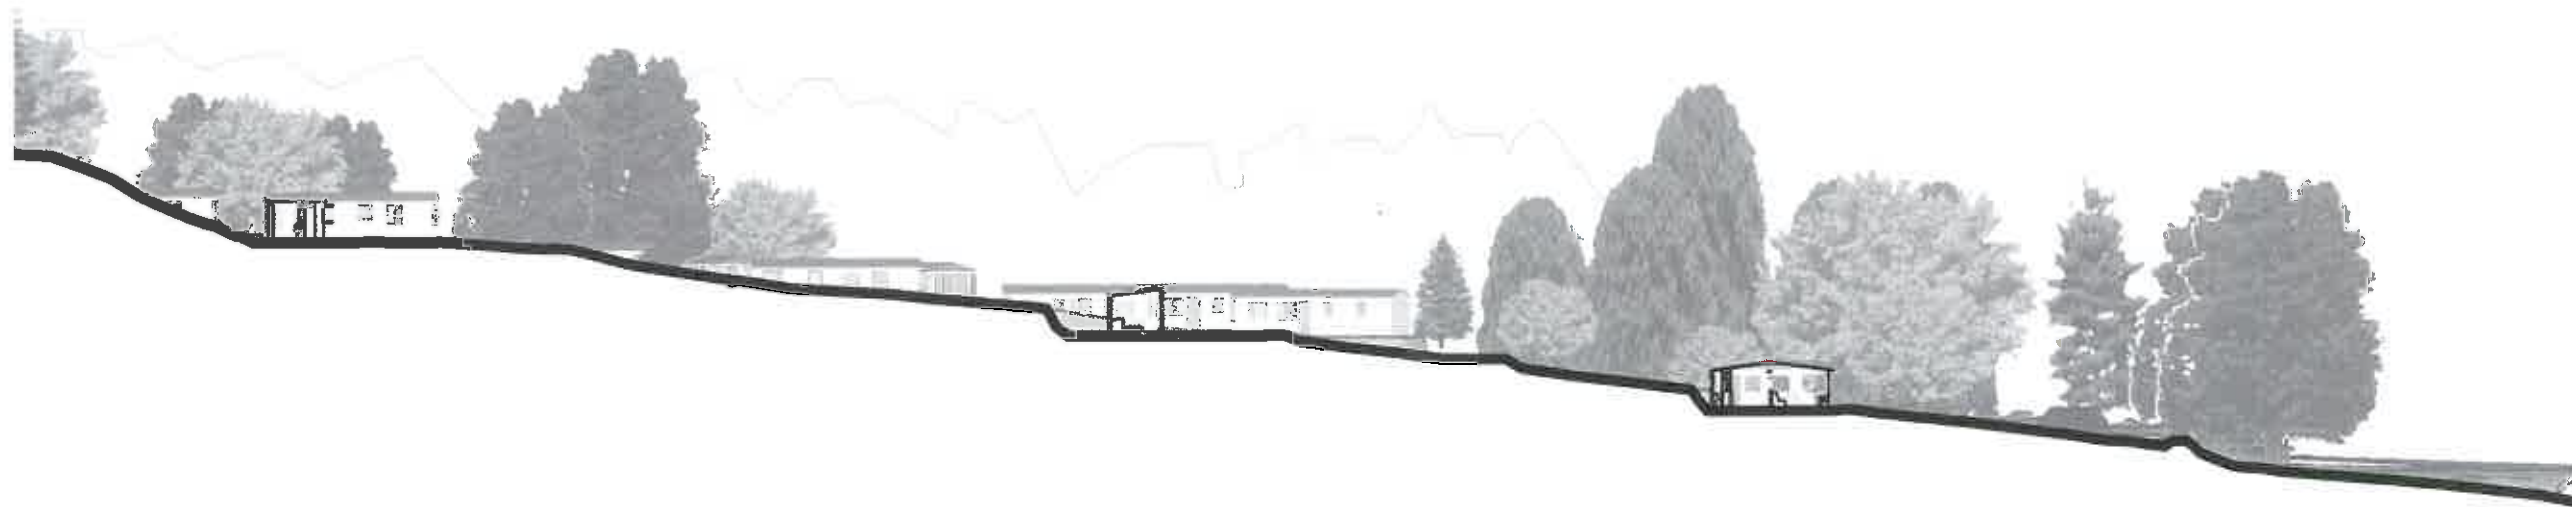


01. PROPOSED SITE SECTION AA - REVISED CARAVAN LAYOUT AREA

1:500

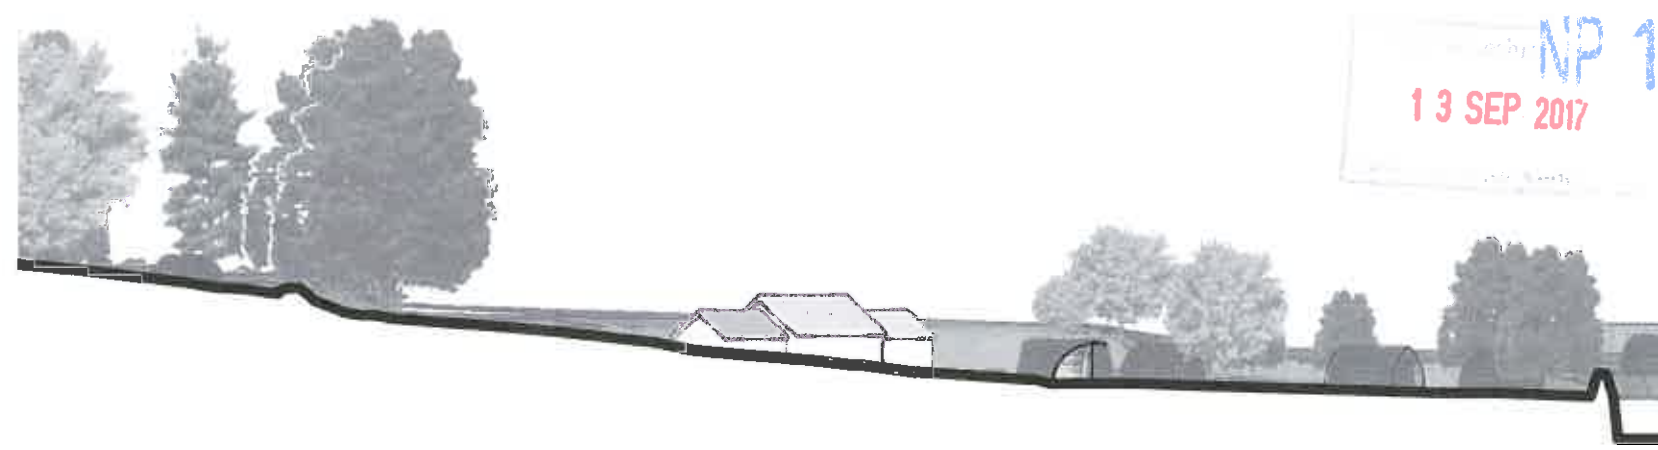

02. PROPOSED SITE SECTION AA - CONTINUED - REVISED AREA FOR MEGAPODS

1:500

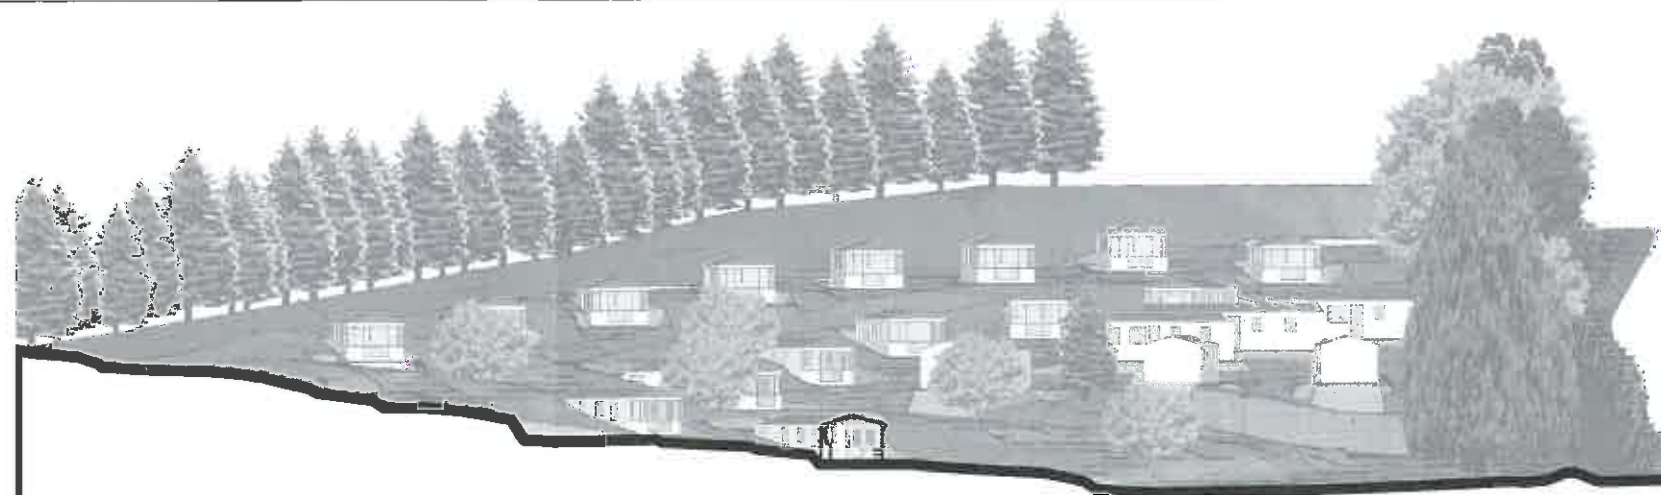


03. PROPOSED SITE SECTION BB

1:500

04. REFERENCE PLAN

1:2500

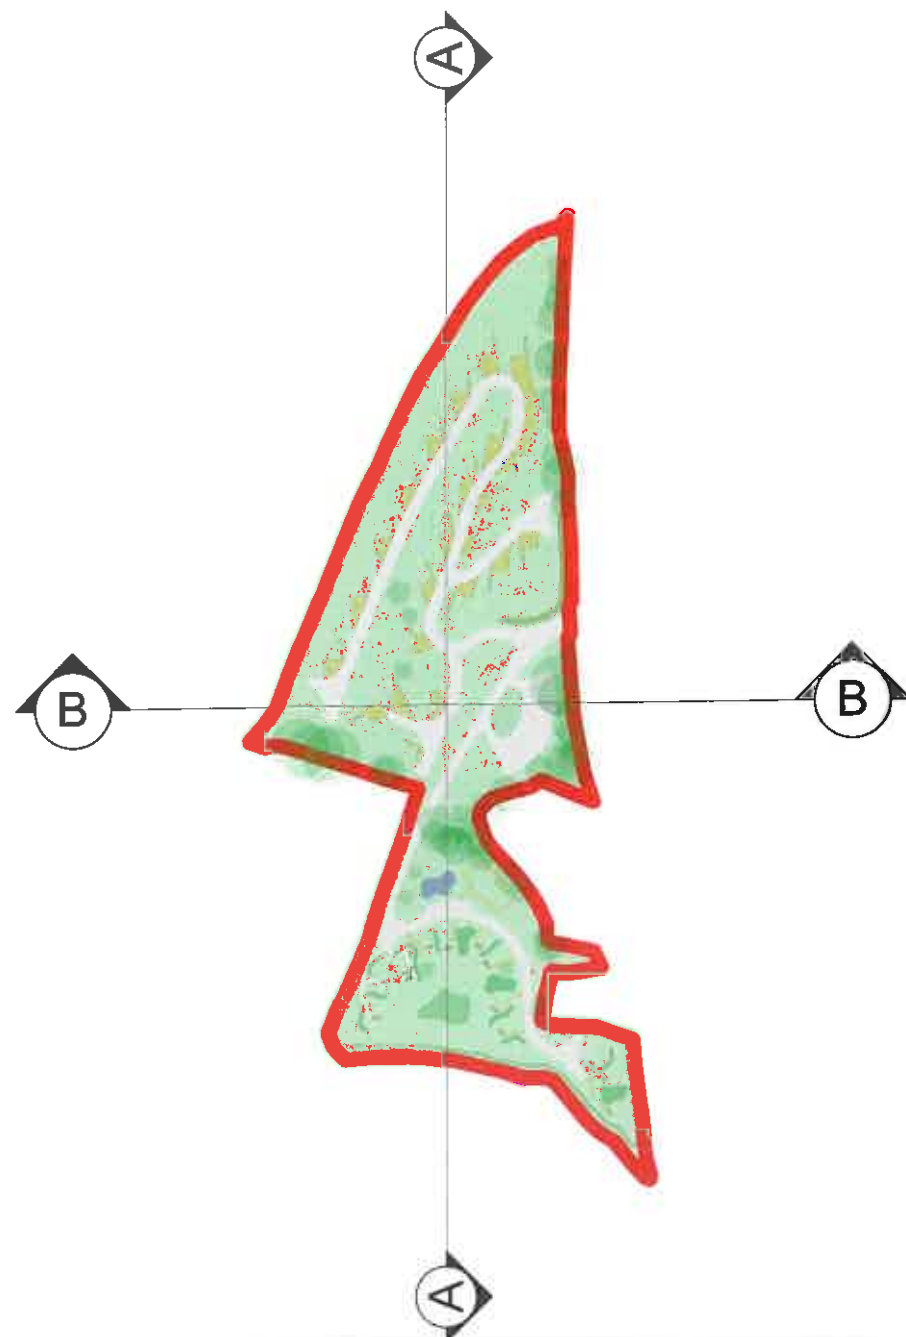

Rev	Description	Date	Initial
WATERMAN'S LANE THE GREEN PEMBROKE PEMBROKESHIRE WALES SA71 4NU TEL (01646) 65472 FAX (01646) 621220 www.acanthus-holden.co.uk			
ACANTHUS HOLDEN			
Client: HEAN CASTLE ESTATE			
Project: BRICKYARD CARAVAN SITE			
Drawing Title: PROPOSED SITE SECTIONS			
Scale: 1:100	Sheet No: A3	Drawn By: P2021B	Drawn Status: PLANNING
Drawn By: P2021B	Drawn By: P300	Drawn By: -	Drawn By: -
Drawn By: BK	Date: FEB 2014	Checked: -	Approved: -
NOTE: THESE DRAWINGS ARE TO BE READ IN CONJUNCTION WITH ALL RELATED DRAWINGS. FOR CLARITY AND PRECISION, ALL DIMENSIONS TO BE CHECKED ON SITE. ANY DISCREPANCIES TO BE REPORTED IMMEDIATELY.			
Copyright: Acanthus Holden Architects (Note: prints of drawings not to be used)			