



NOTE:
Do not scale drawing, work off figured dimensions. All dimensions are to be checked on site prior to commencement of work.

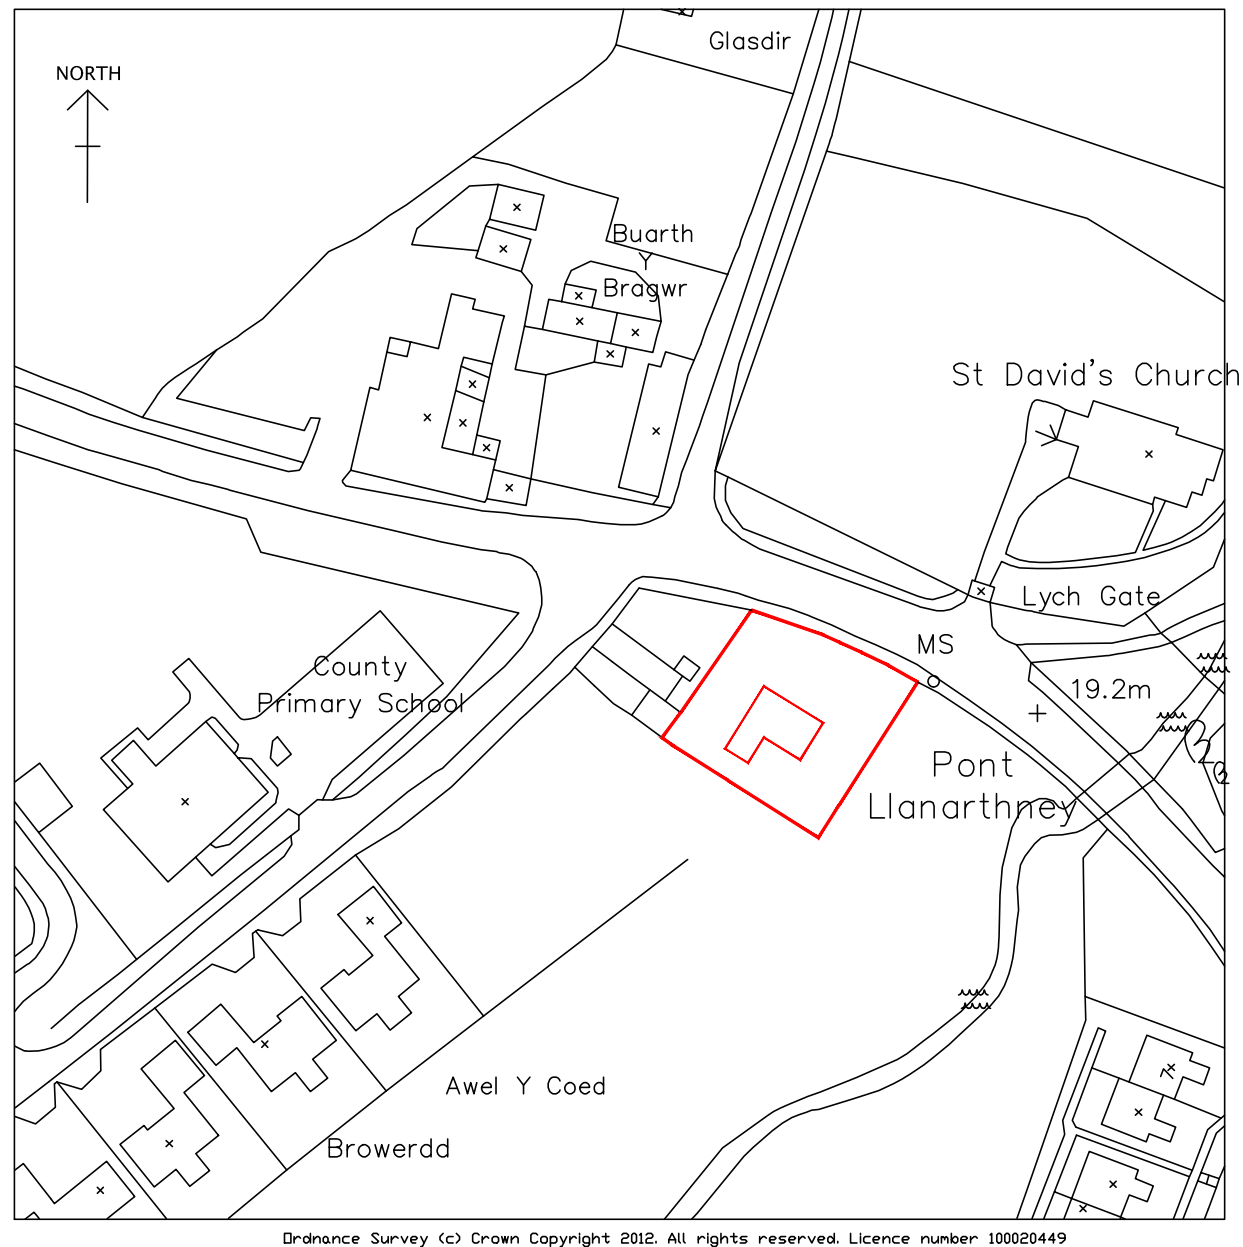

Location Plan Scale 1/1250

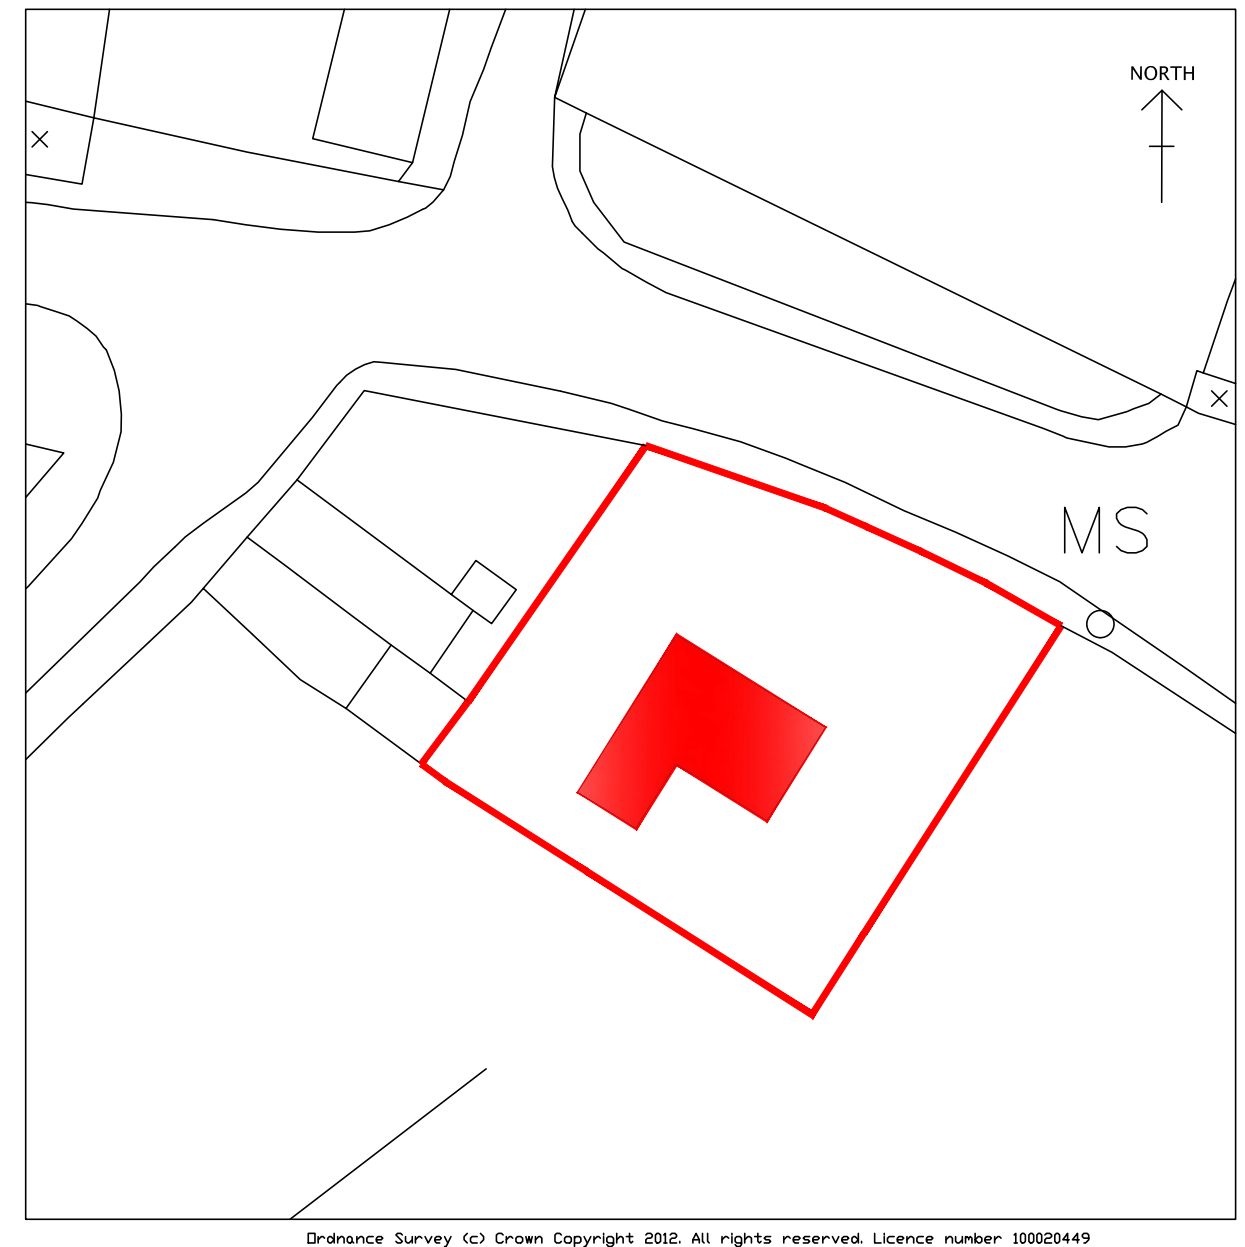

Site Plan Scale 1/500

Brown Partnership
ARCHITECTURAL & SURVEYING SERVICES
THREE HORSE SHOES, GWYNFE,
CARMARTHENSHIRE. SA19 9PT.
01550 740287/07779 163626
e-mail: brownpartnership11@gmail.com

SITE & LOCATION PLANS -SCALE AS INDICATED

CONSTRUCTION OF NEW DWELLING ON LAND ADJACENT THE
FORMER SCHOOL, LLANARTHNE, CARMS SA32 8JU
FOR MR D. WILLIAMS

Dwg No.
BP229/4.5