



NOTES
1. THIS DRAWING IS THE COPYRIGHT OF THE CONSULTANTS
AND MUST NOT BE REPRODUCED OR USED WITHOUT THEIR
PERMISSION AND IS TO BE READ IN CONJUNCTION WITH
ALL SPECIFICATIONS AND RELEVANT DRAWINGS ISSUED
BY THE CONSULTANTS OR OTHER SPECIALISTS.
2. IN CASE OF DISCREPANCY CONSULT BEFORE WORK PROCEEDS.
3. THIS DRAWING IS TO SCALE UNLESS STATED OTHERWISE.
DO NOT SCALE FOR CONSTRUCTION PURPOSES. USE FIGURED
DIMENSIONS ONLY.

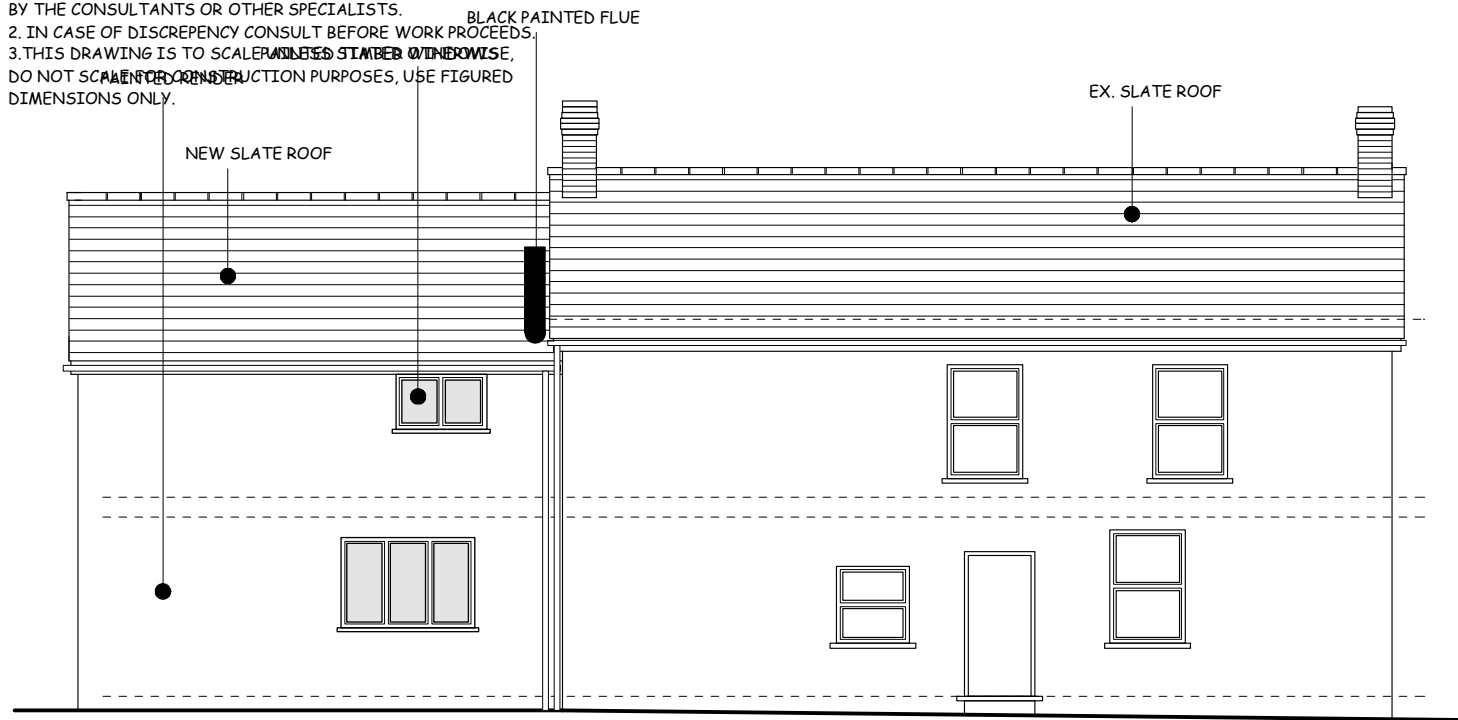


REAR ELEVATION EAST
PROPOSED

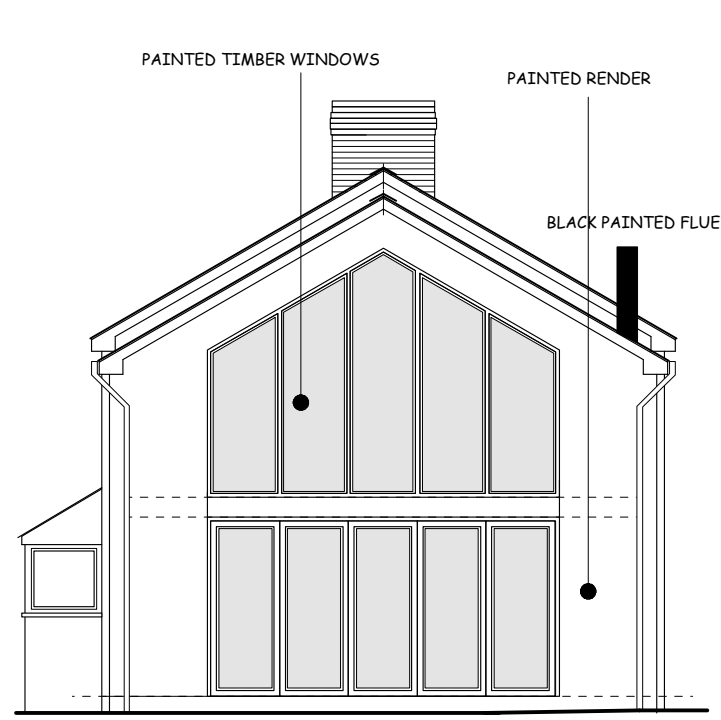



SIDE ELEVATION SOUTH
PROPOSED




FRONT ELEVATION WEST
PROPOSED

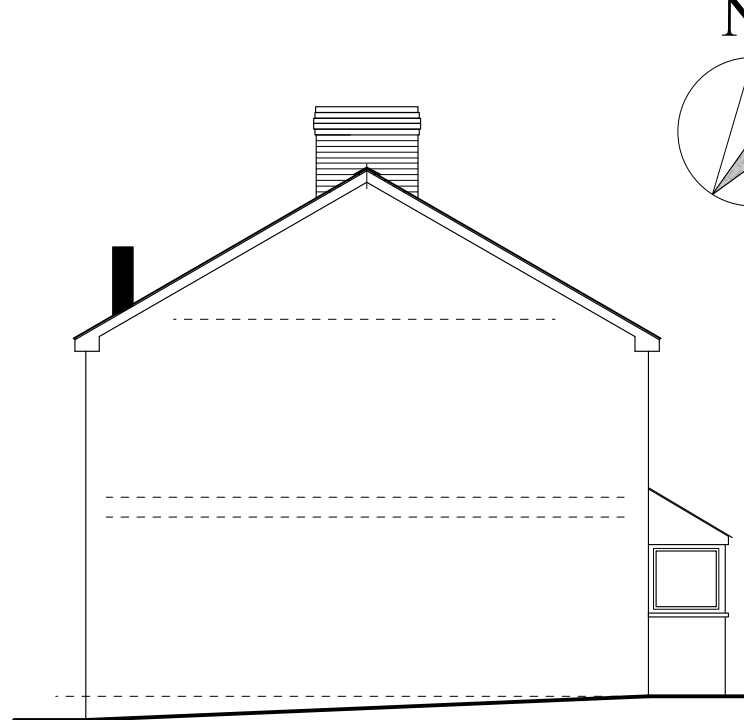


SIDE ELEVATION NORTH
PROPOSED

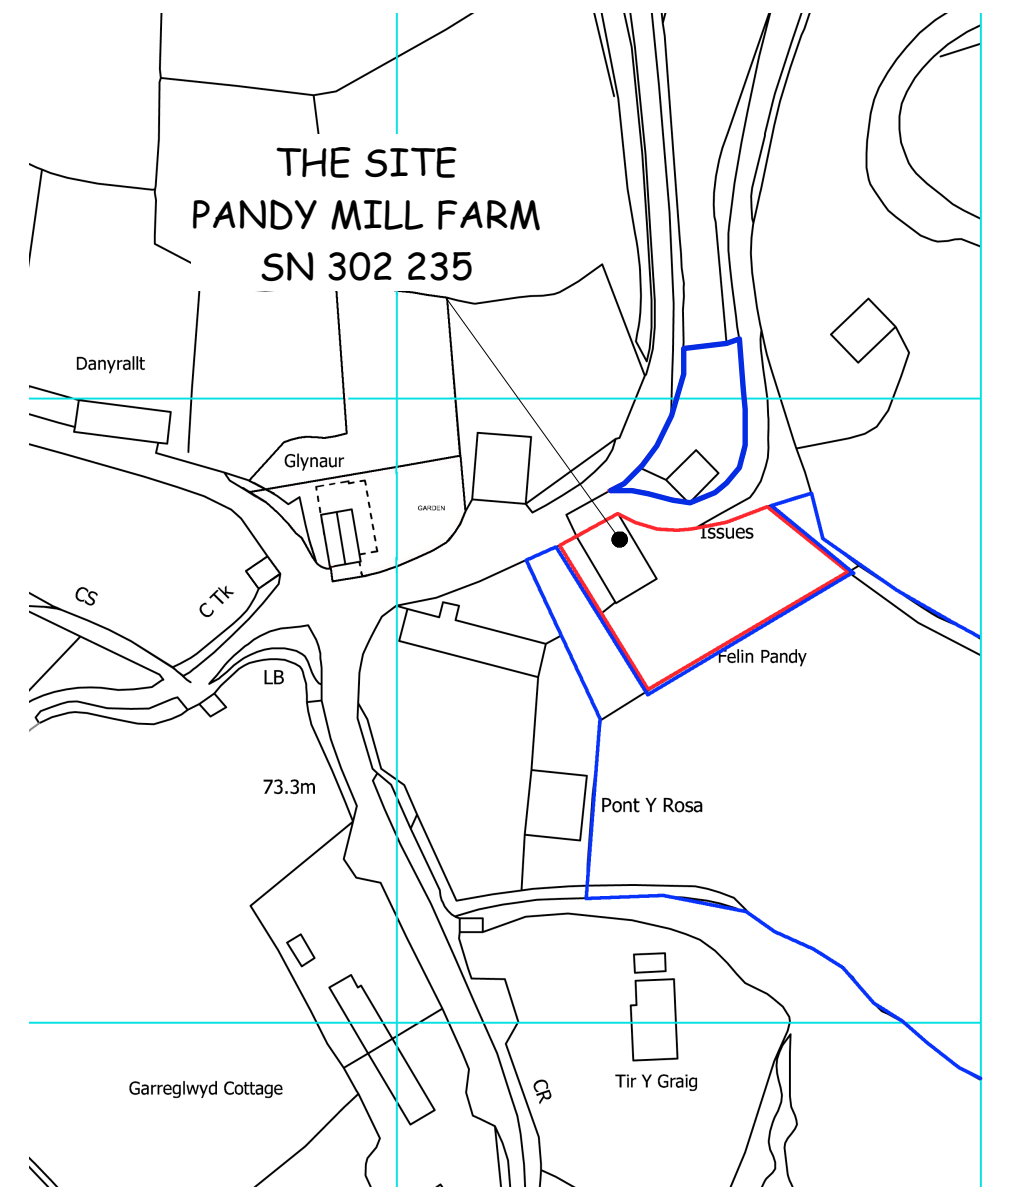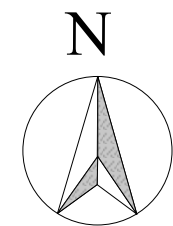

LOCATION PLAN SCALE 1:1250

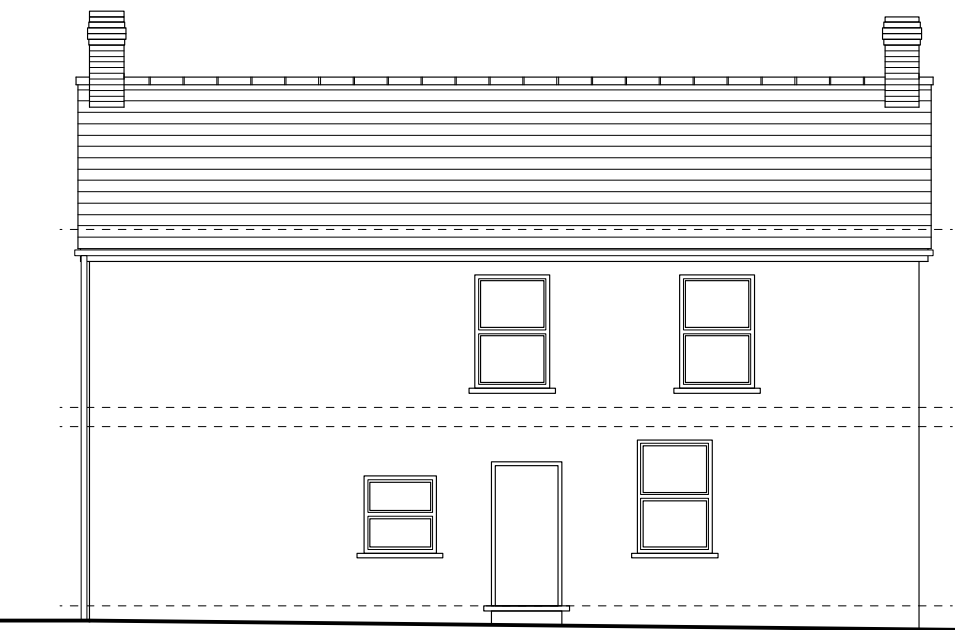


REAR ELEVATION EAST
EXISTING

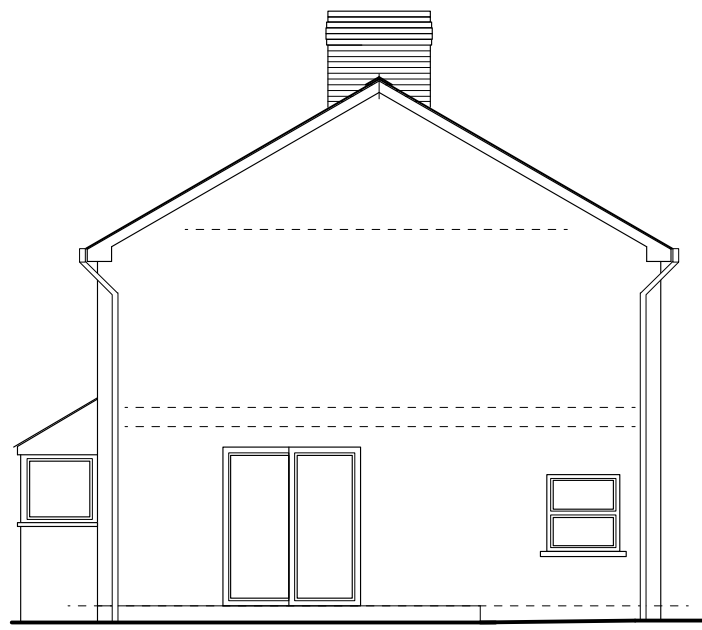


SIDE ELEVATION SOUTH
EXISTING




FRONT ELEVATION WEST
EXISTING

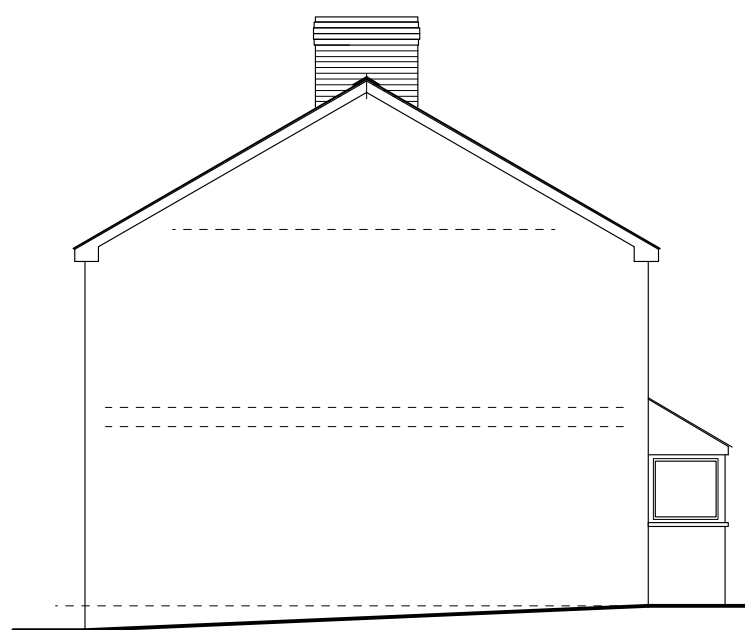


SIDE ELEVATION NORTH
EXISTING

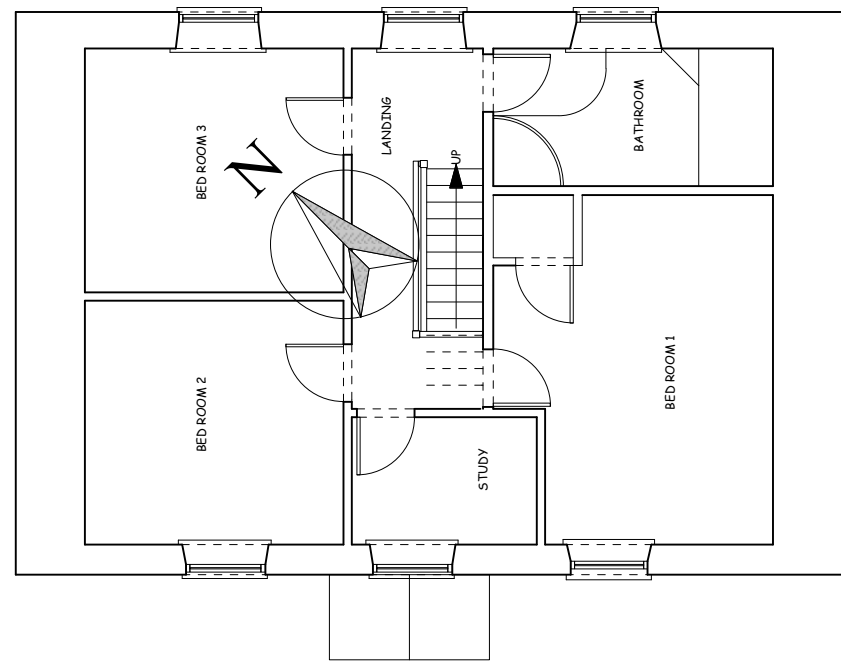


FIRST FLOOR PLAN EXISTING
SCALE 1:100

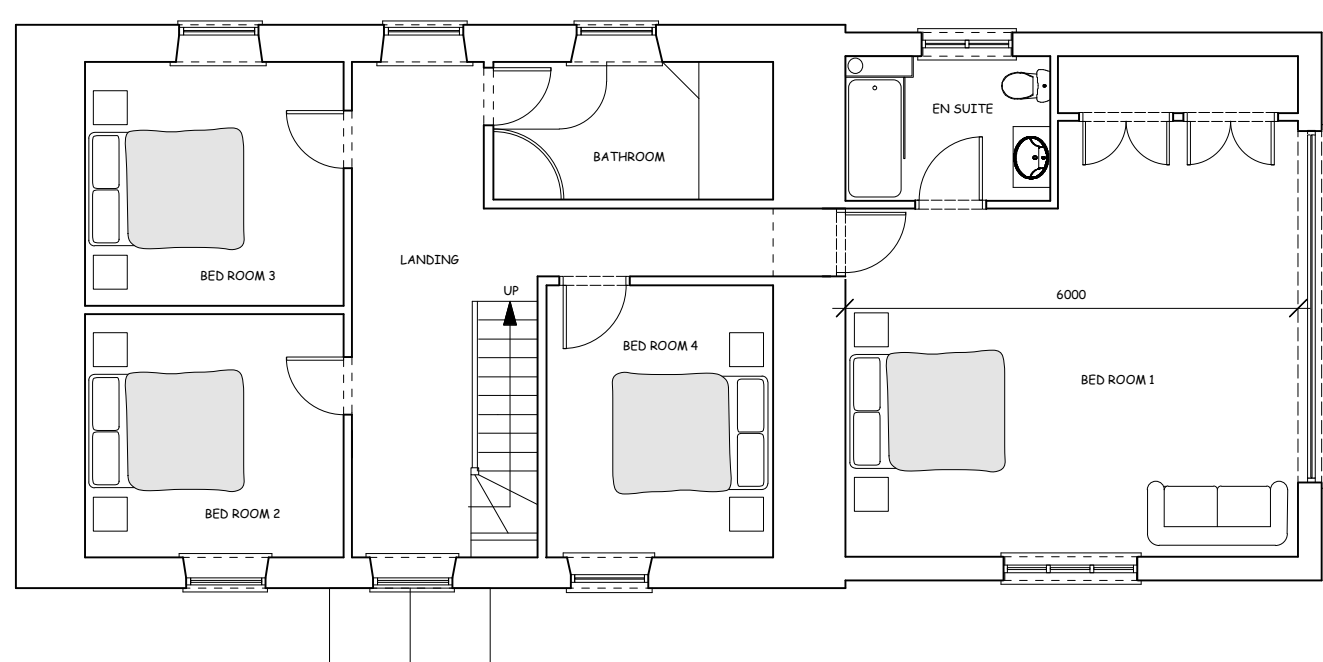


FIRST FLOOR PLAN PROPOSED
SCALE 1:100

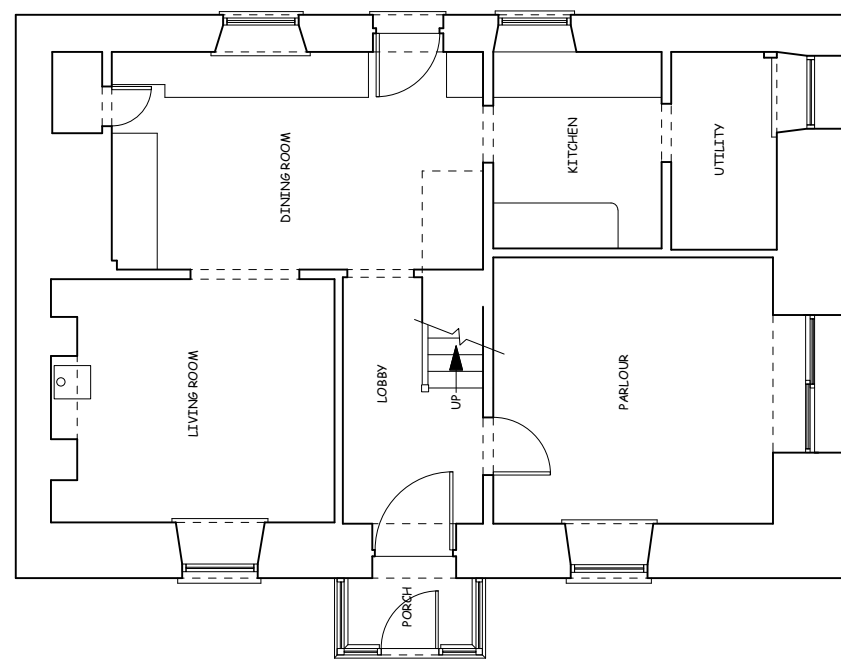



GROUND FLOOR PLAN EXISTING
SCALE 1:100

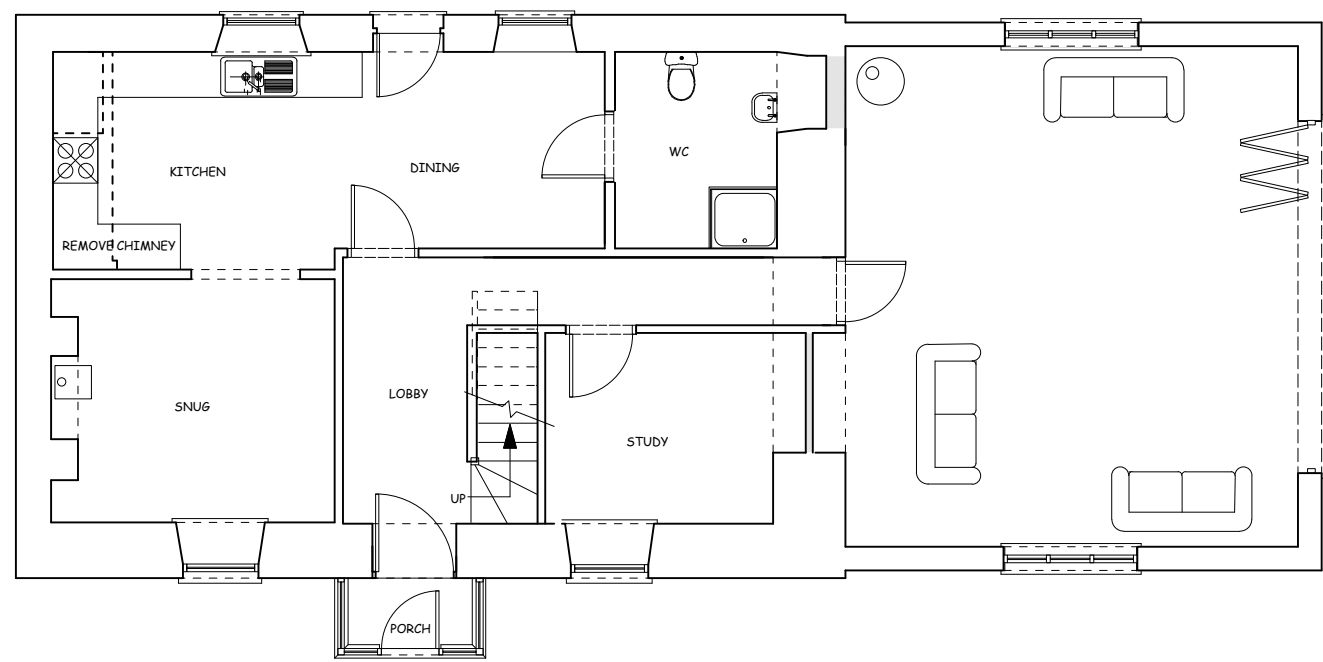

GROUND FLOOR PLAN PROPOSED
SCALE 1:100

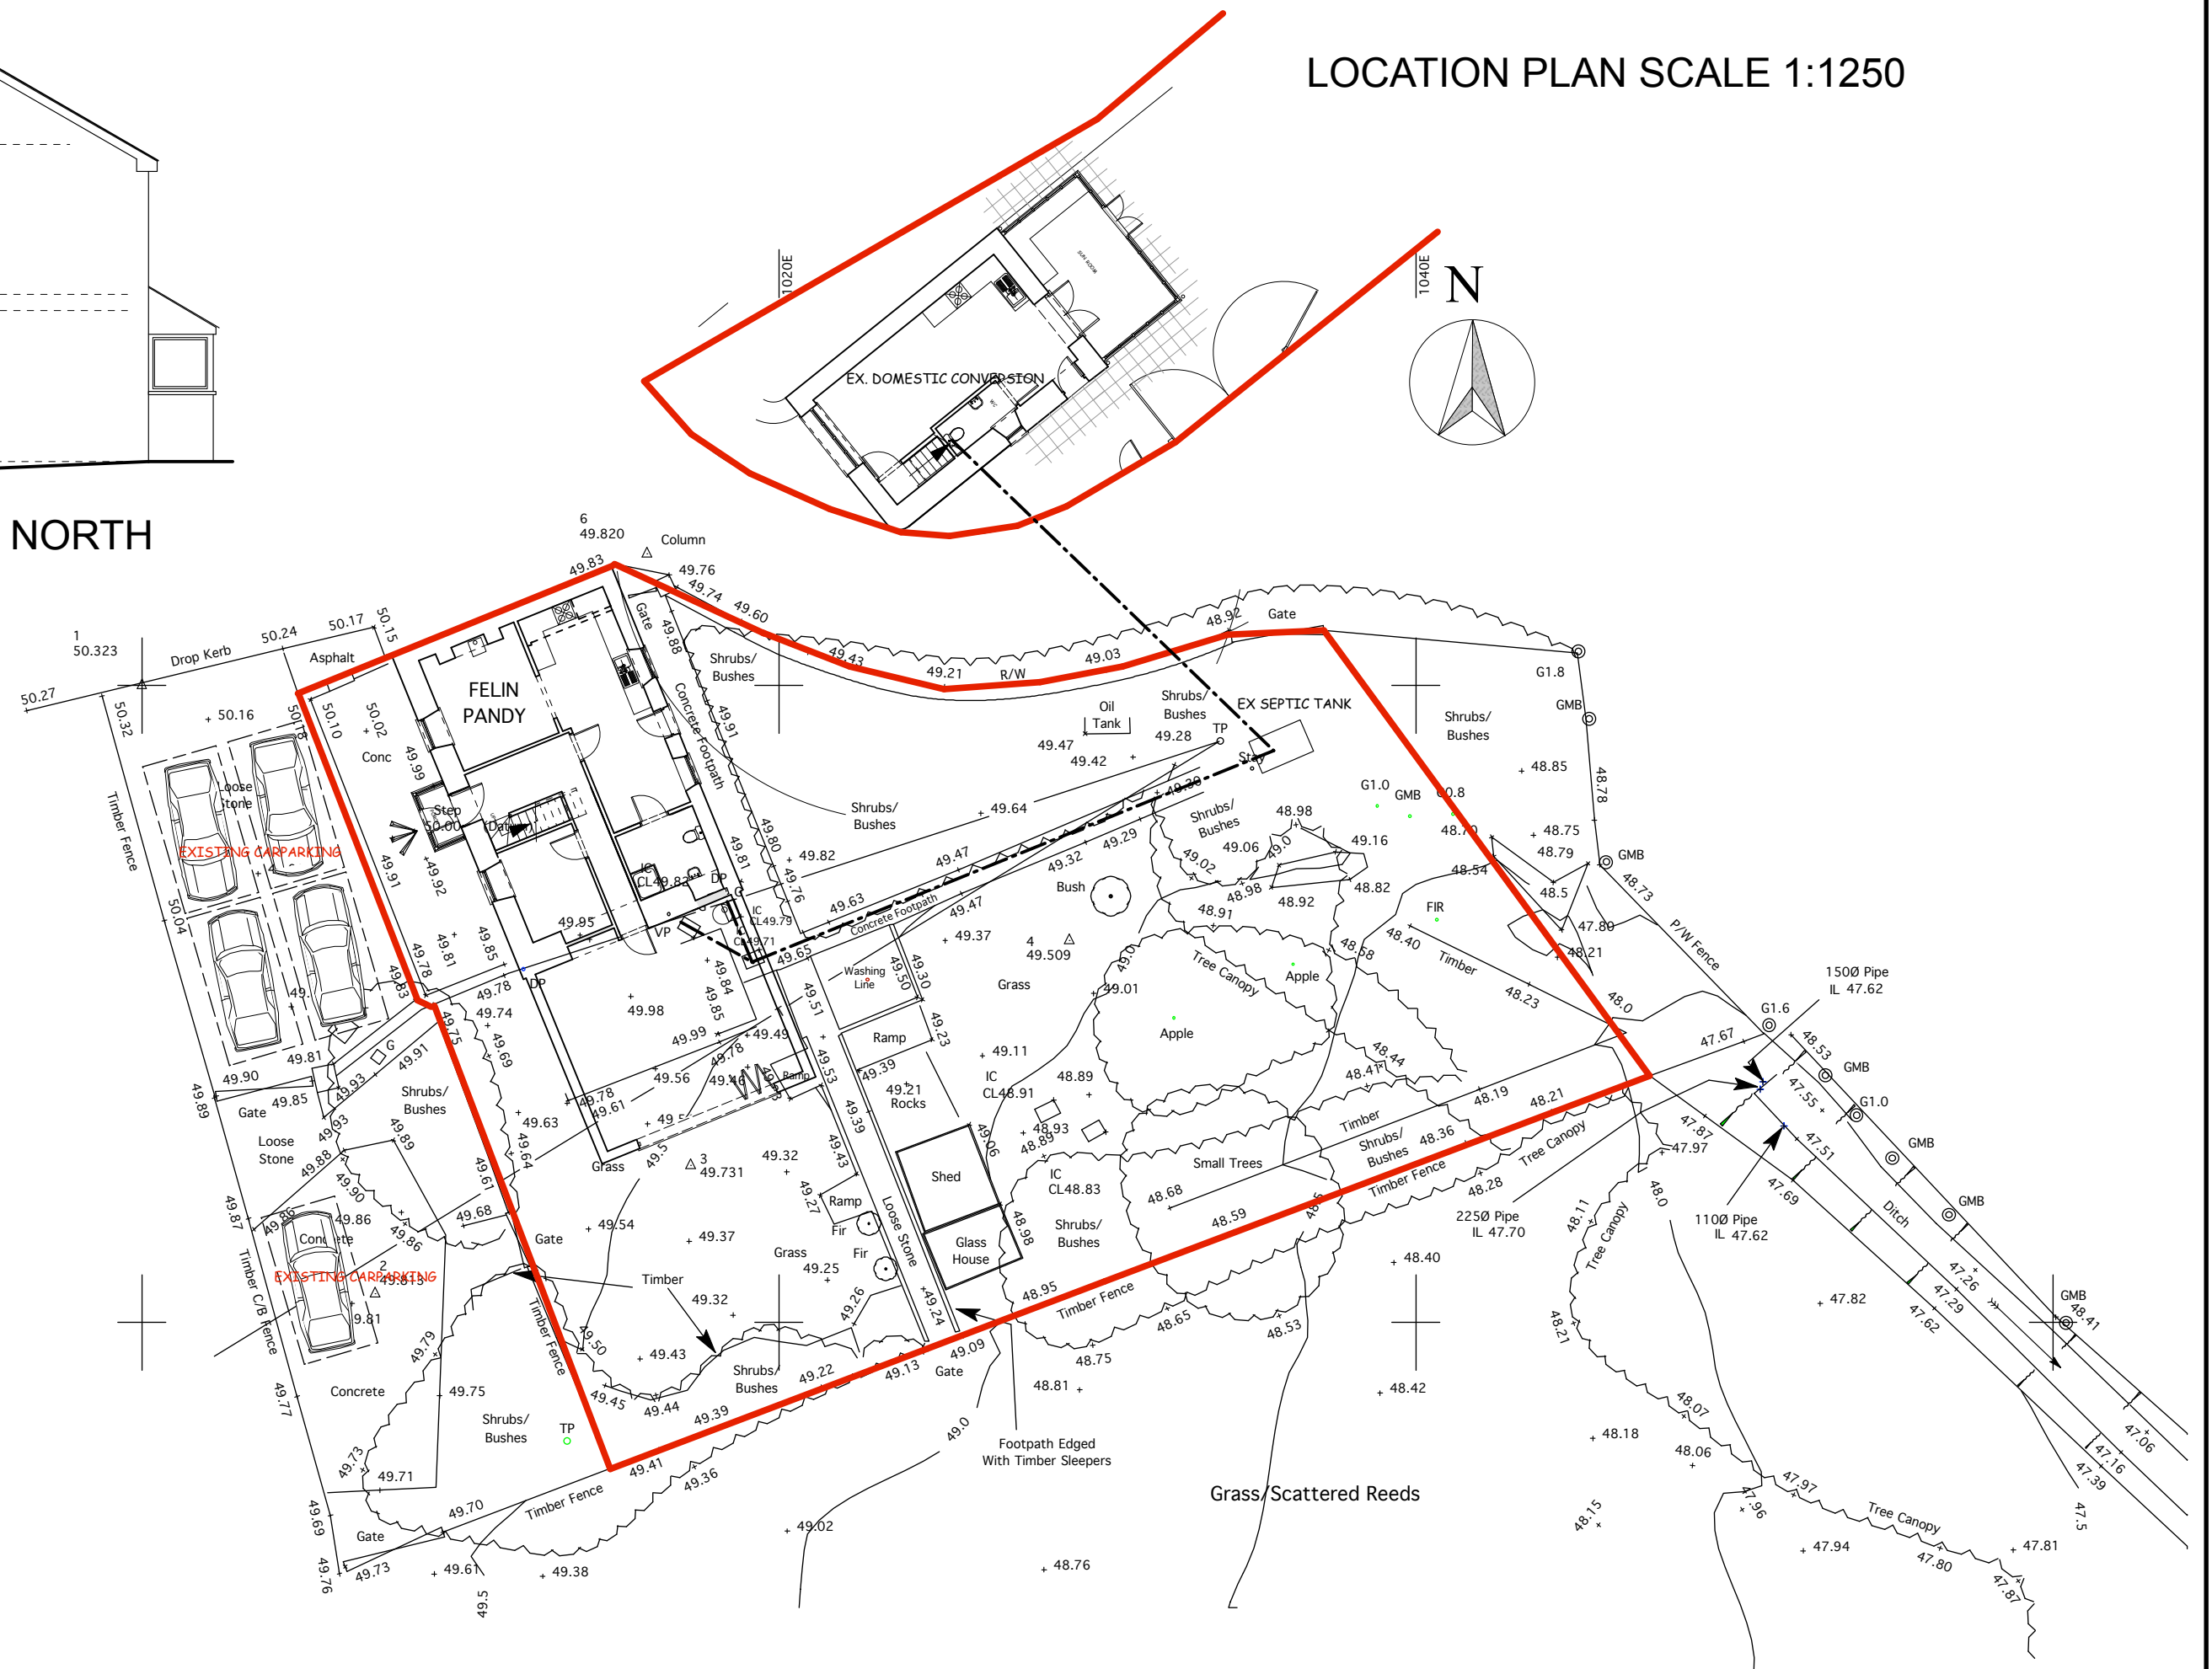

PROPOSED BLOCK PLAN SCALE 1:200

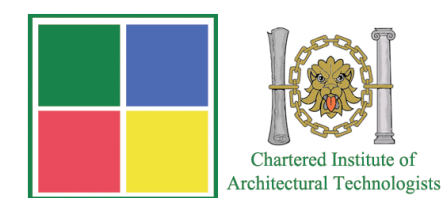 

PENSAERNAIETH-ARCHITECTURE
CADWRAETH-CONSERVATION

FULLERTON HOUSE
KING STREET
LAUGHARNE
CARMARTHENSHIRE
SA33 4RY

TEL: 07785 712079
E-MAIL: studio@sarnaudesign.co.uk

PROJECT PROPOSED REMODELLING PANDY HILL FARM MEIDRIM CARMARTHENSHIRE		
TITLE SITE AND LOCATION PLAN REMODELLING OF OUTBUILDING FLOOR PLANS AND ELEVATIONS AS EXISTING AND AS PROPOSED		
CLIENT MR & MRS O'CONNOR		
SCALE 1:100@A1	DATE FEB 2015	DWG NO 816/01c