




Ordnance Survey (c) Crown Copyright 2014. All rights reserved. Licence number 100022432

LOCATION PLAN
SCALE 1/1250

REV A - 26.10.16 - CURTILAGE REVISED AND PARKING SPACES INDICATED

NOTE:
Do not scale drawing, work off figured dimensions. All dimensions
are to be checked on site prior to commencement of work.

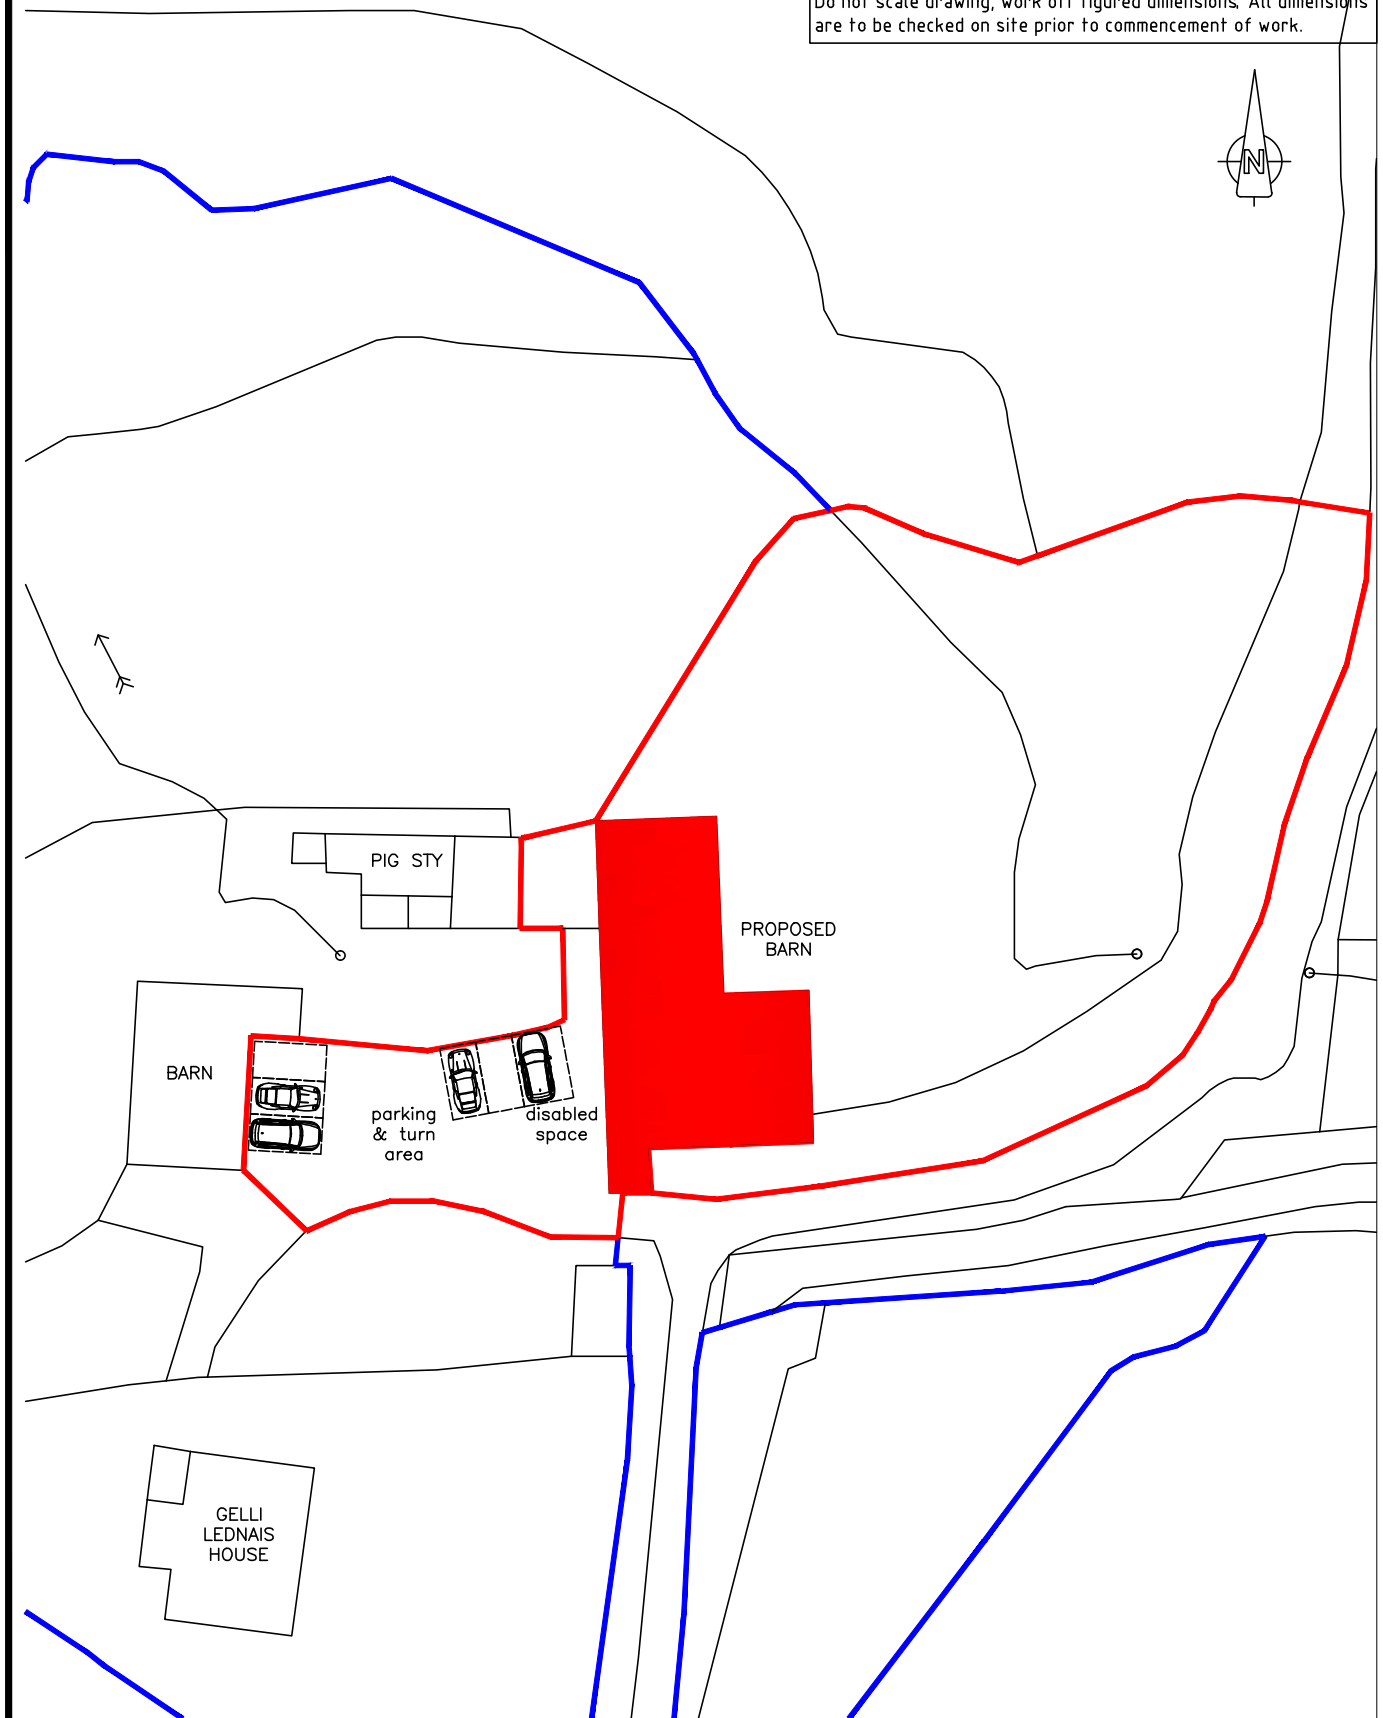

Ordnance Survey (c) Crown Copyright 2014. All rights reserved. Licence number 100022432

SITE PLAN
SCALE 1/500

Brown Partnership
ARCHITECTURAL & SURVEYING SERVICES
THREE HORSE SHOES, GWYNFE,
CARMARTHENSHIRE. SA19 9PT.
01550 740287/07779 163626
e-mail: brownpartnership11@gmail.com

SITE & LOCATION PLAN (A3) - SCALES AS INDICATED

CHANGE OF USE OF BARN TO HOLIDAY LETTING
ACCOMMODATION AT GELLI LEDNAIS, UPLAND ARMS, CARMS.
SA32 8DZ
FOR MR & MRS D. ROBERTS

Dwg No.
BP433.8a