



NOTES
1. THIS DRAWING IS THE COPYRIGHT OF THE CONSULTANTS
AND MUST NOT BE REPRODUCED OR USED WITHOUT THEIR
PERMISSION AND IS TO BE READ IN CONJUNCTION WITH
ALL SPECIFICATIONS AND RELEVANT DRAWINGS ISSUED
BY THE CONSULTANTS OR OTHER SPECIALISTS.
2. IN CASE OF DISCREPANCY CONSULT BEFORE WORK PROCEEDS.
3. THIS DRAWING IS TO SCALE UNLESS STATED OTHERWISE.
DO NOT SCALE FOR CONSTRUCTION PURPOSES, USE FIGURED
DIMENSIONS ONLY.

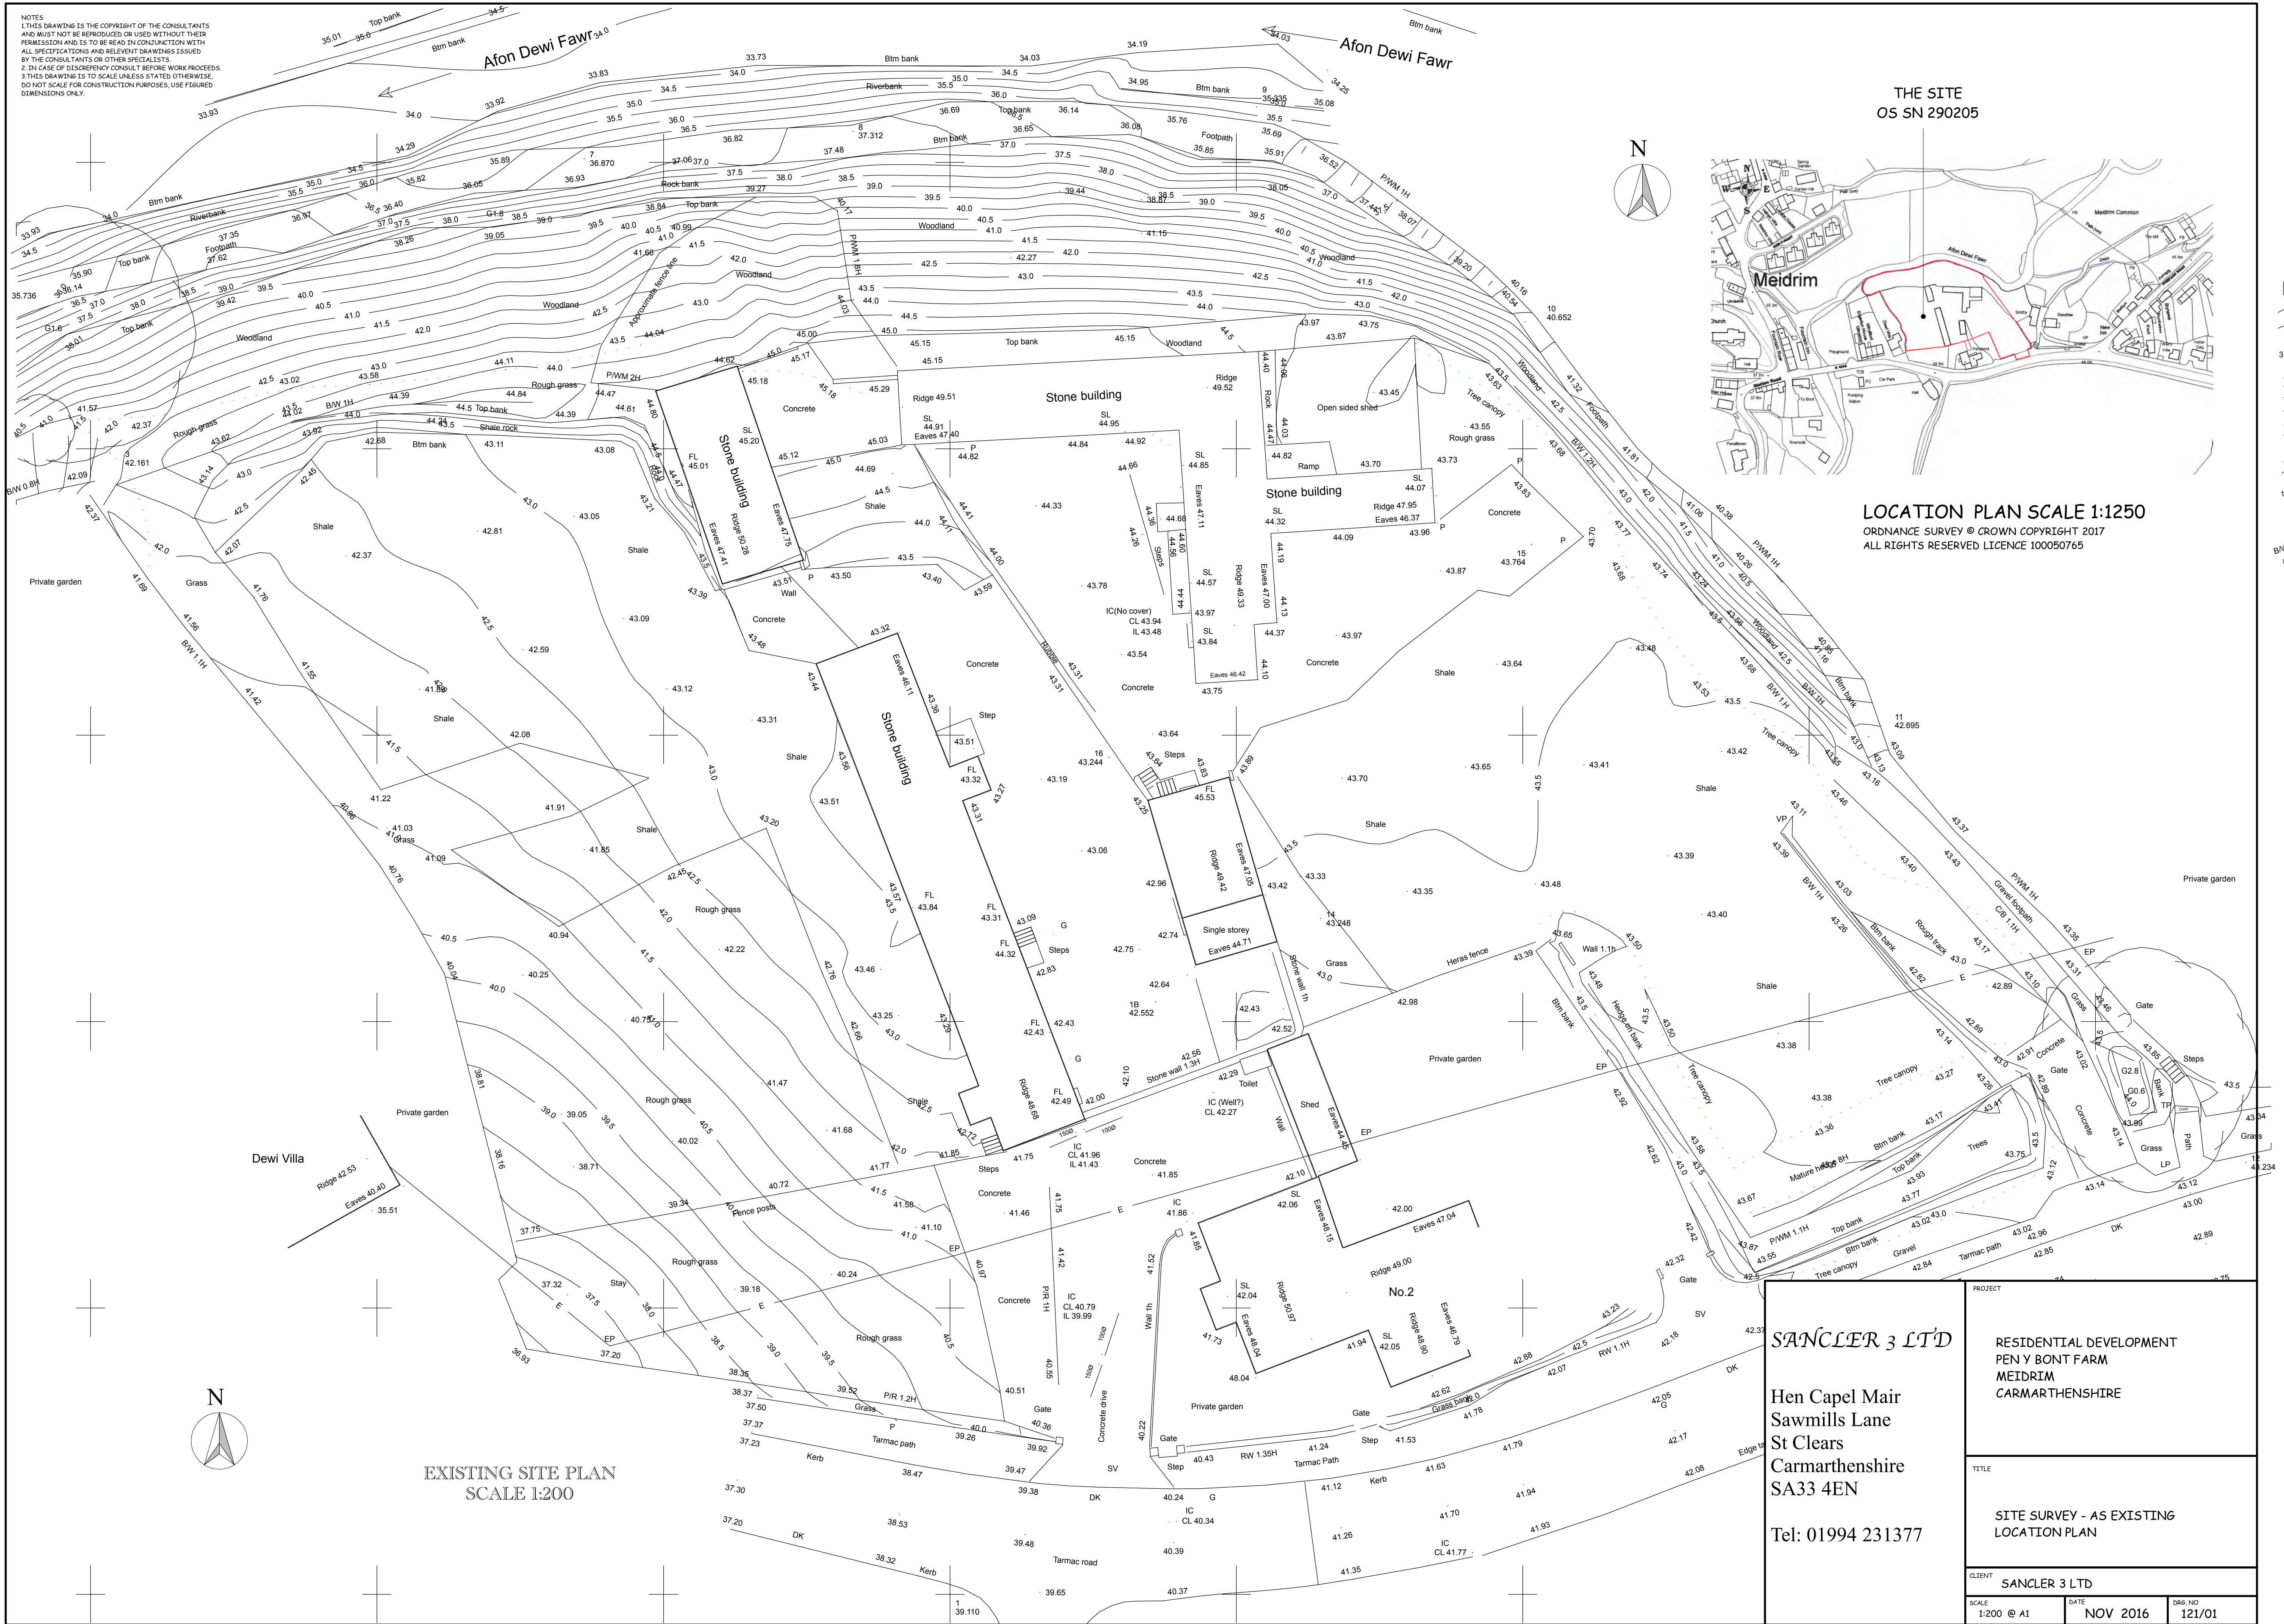

EXISTING SITE PLAN
SCALE 1:200

THE SITE
OS SN 290205

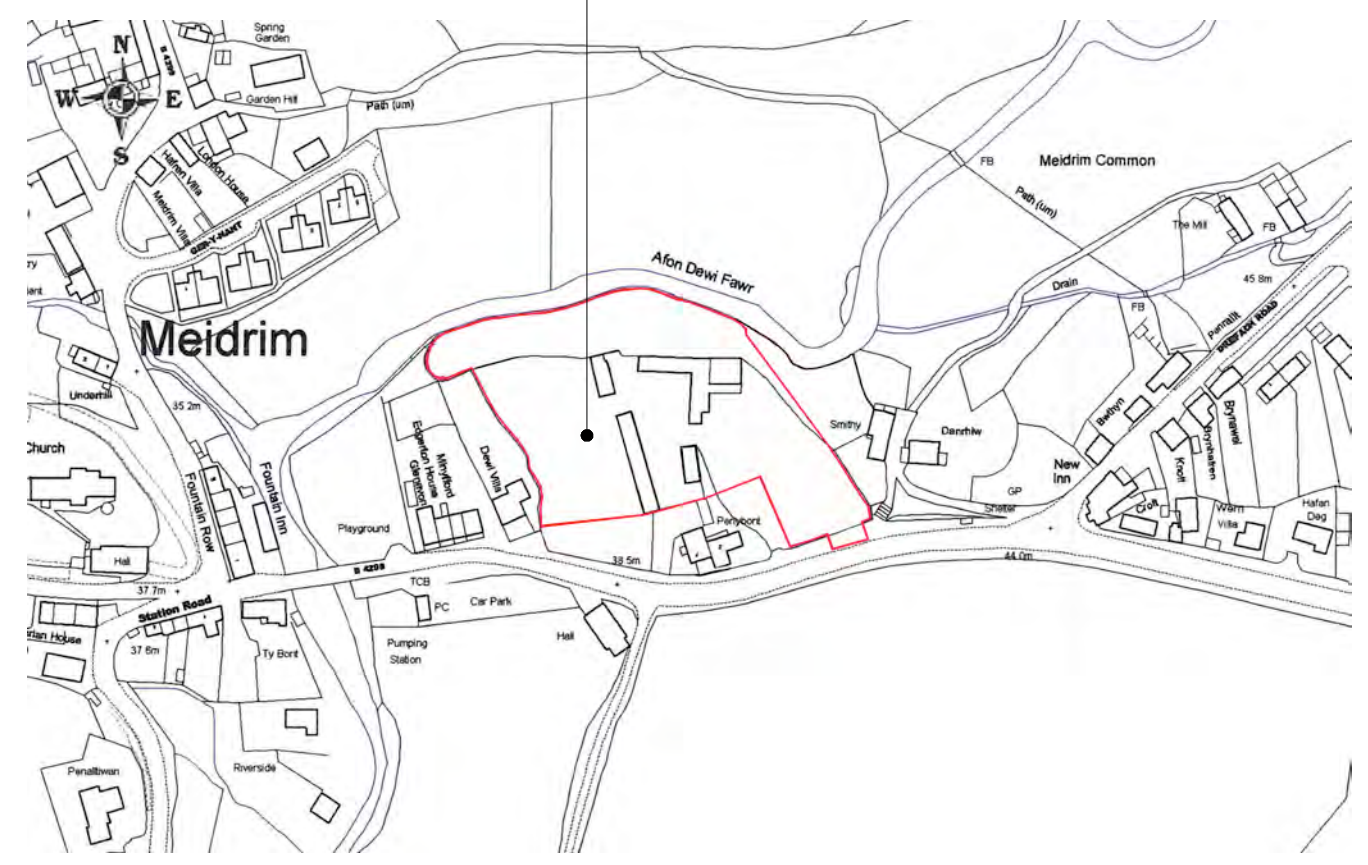

LOCATION PLAN SCALE 1:1250
ORDNANCE SURVEY © CROWN COPYRIGHT 2017
ALL RIGHTS RESERVED LICENCE 100050765

SANCLER 3 LTD

Hen Capel Mair
Sawmills Lane
St Clears
Carmarthenshire
SA33 4EN

Tel: 01994 231377

RESIDENTIAL DEVELOPMENT
PEN Y BONT FARM
MEIDRIM
CARMARTHENSHIRE

SITE SURVEY - AS EXISTING
LOCATION PLAN

CLIENT
SANCLER 3 LTD

SCALE 1:200 @ A1	DATE NOV 2016	DWG NO 121/01
---------------------	------------------	------------------