



THE PROPERTY OF THIS DRAWING & DESIGN IS VESTED IN HARRIES DESIGN & MANAGEMENT AND MUST NOT BE COPIED OR REPRODUCED IN ANY WAY WITHOUT WRITTEN CONSENT OF HARRIES DESIGN & MANAGEMENT. THIS DRAWING IS TO BE READ IN CONJUNCTION WITH ALL OTHER HDM AND OTHER CONSULTANTS DRAWINGS & SPECIFICATIONS RELATING TO THIS PROJECT. THE CONTRACTOR IS RESPONSIBLE FOR ALL SETTING OUT & MUST CHECK DIMENSIONS ON SITE BEFORE WORK IS PUT IN HAND. DRAWING TO BE READ IN CONJUNCTION WITH RISK ASSESSMENT PRIOR TO VISIT.


ORIGINAL DRAWING A1

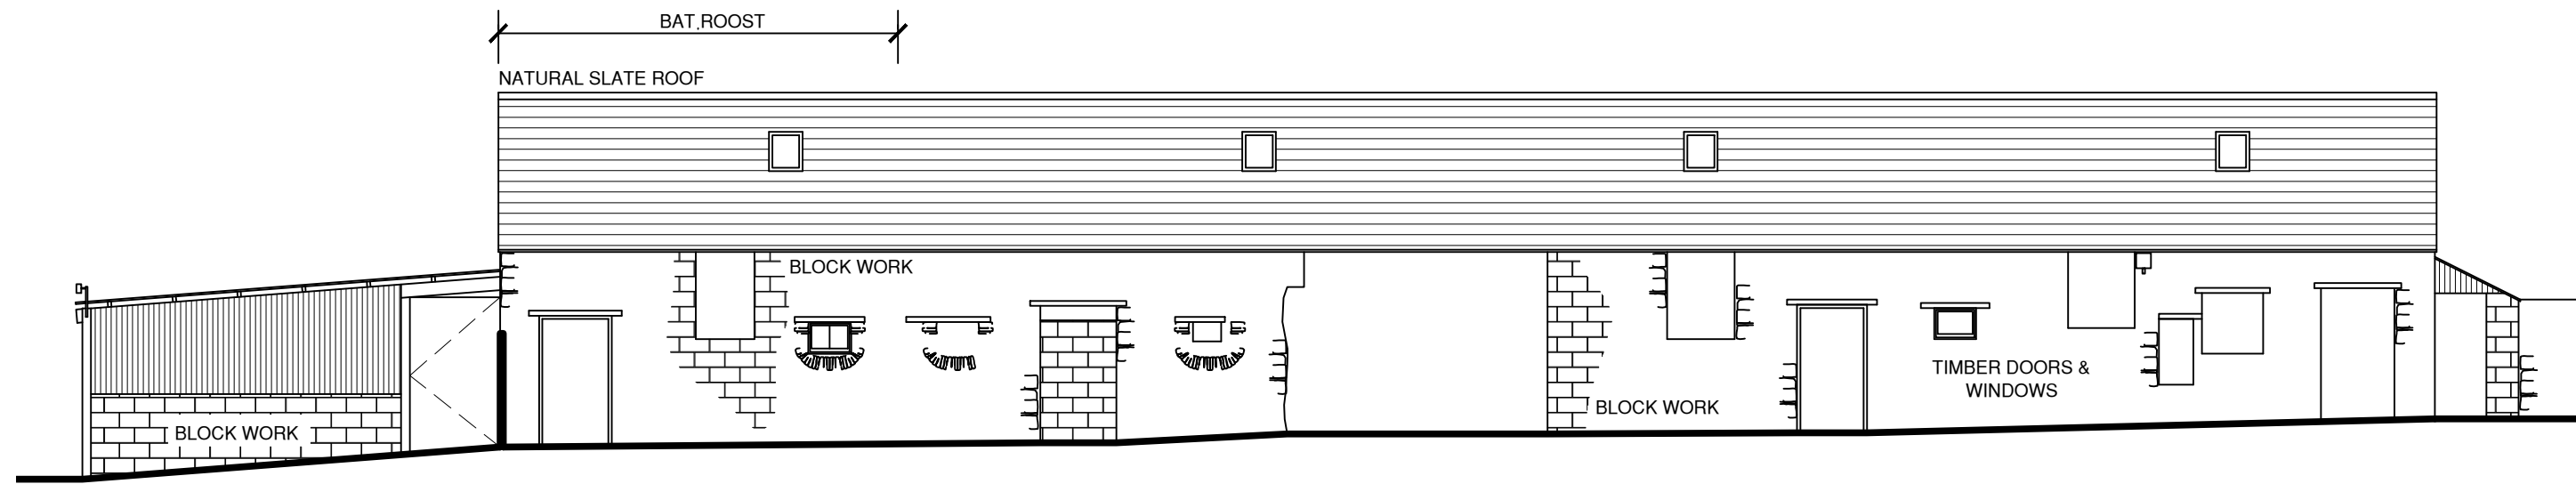


EAST ELEVATION
SCALE 1:100

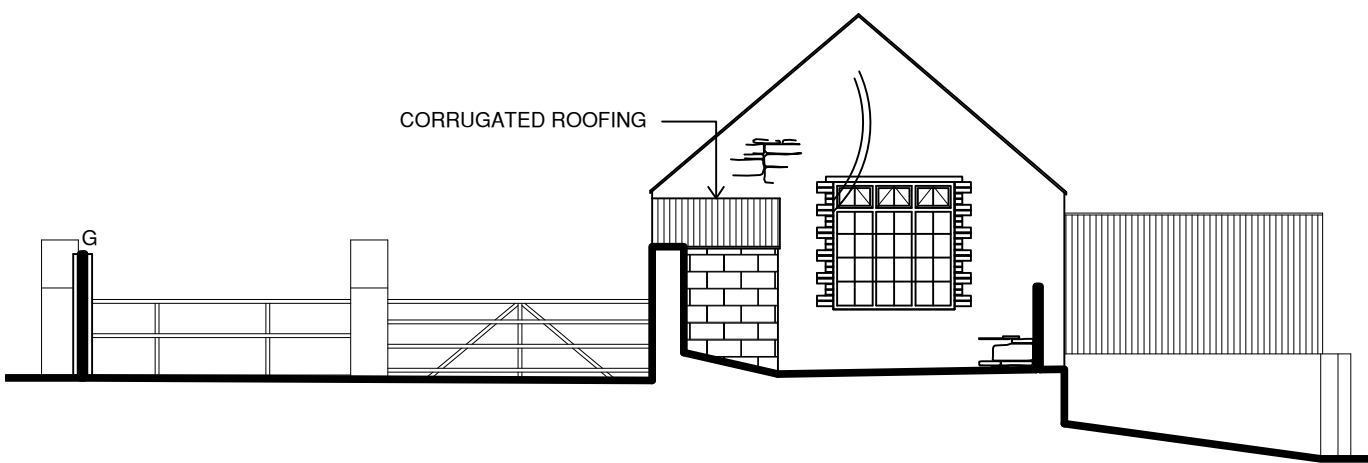


NORTH ELEVATION
SCALE 1:100

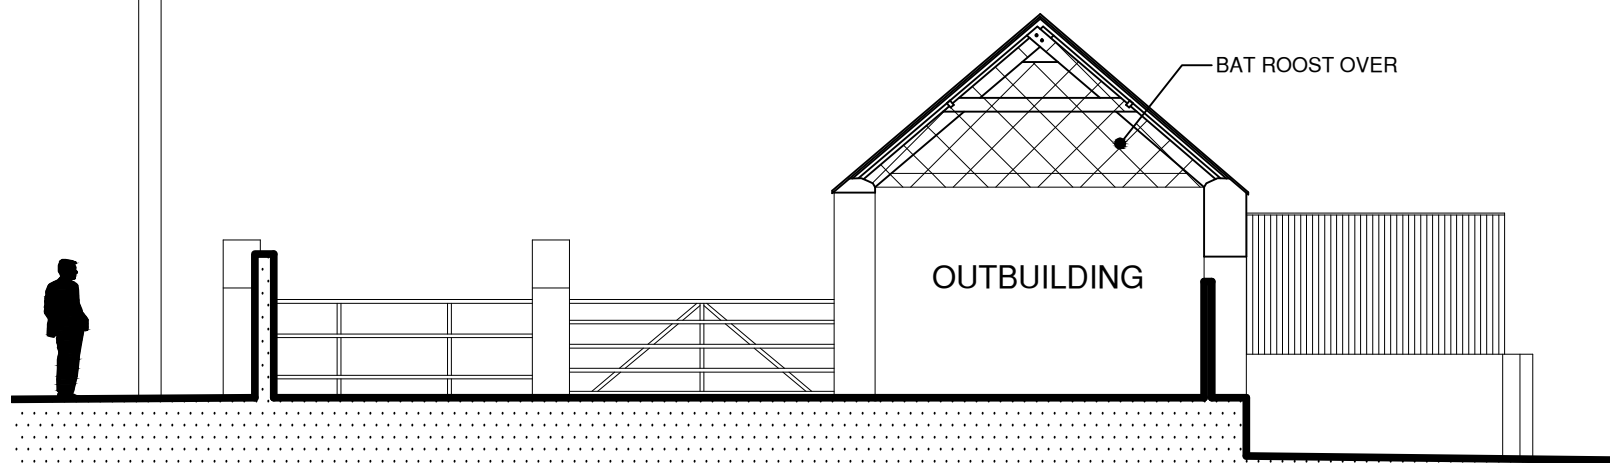


SECTION A-A
SCALE 1:100

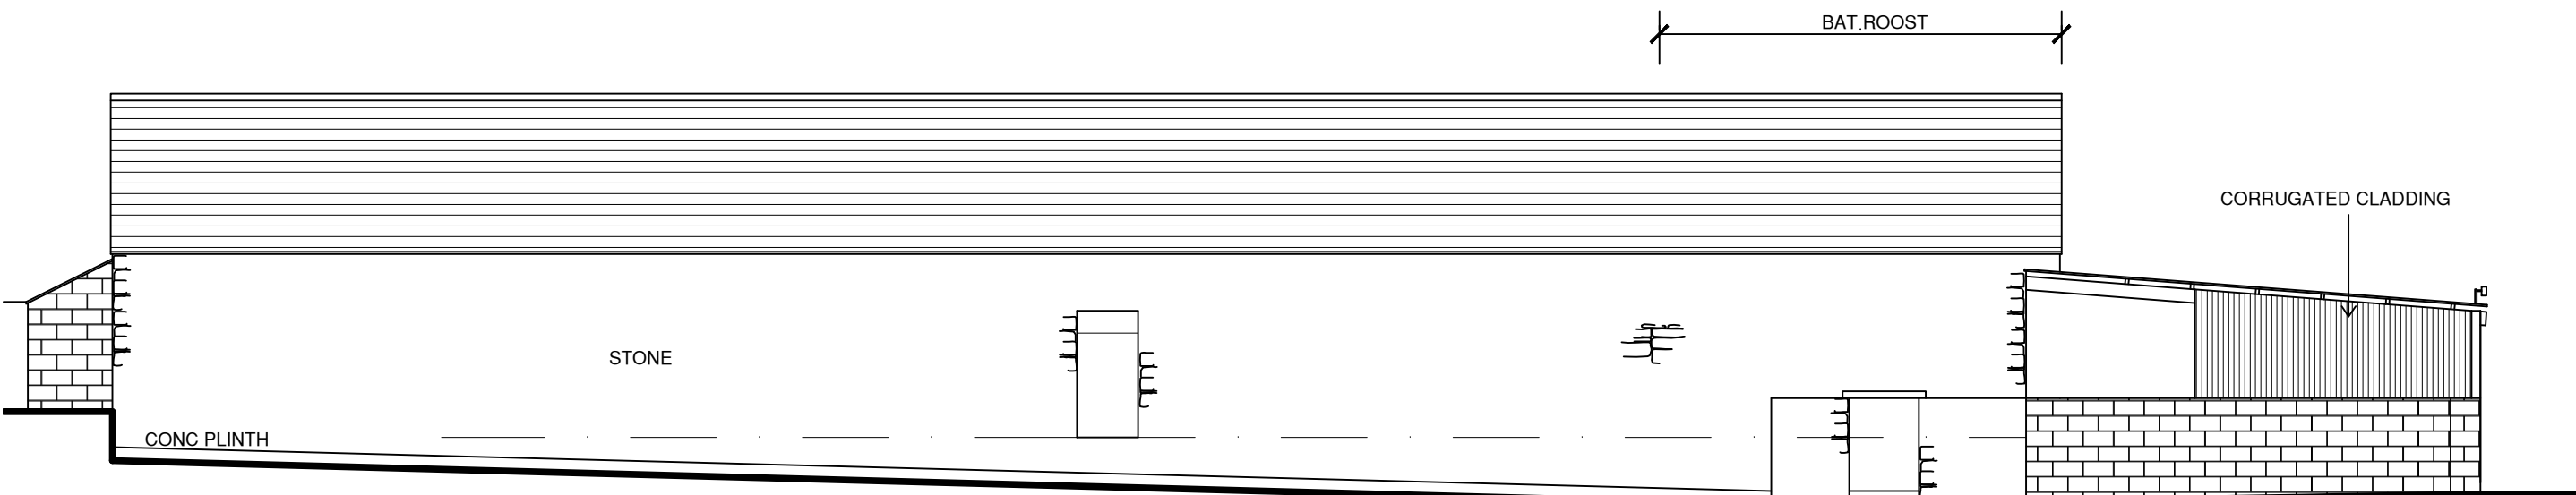


WEST ELEVATION
SCALE 1:100

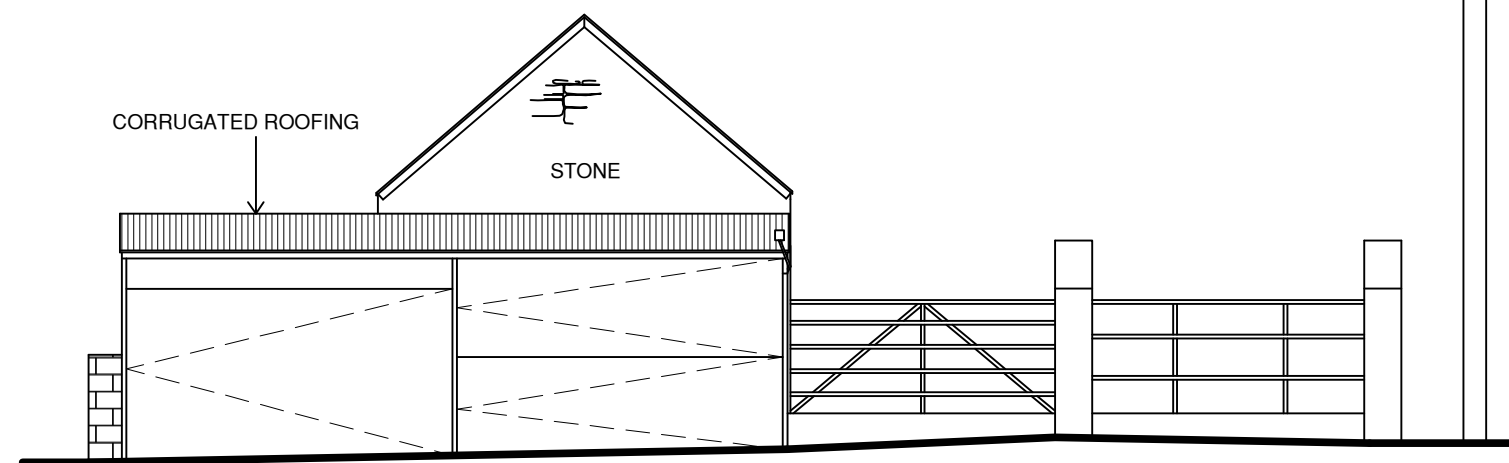


SOUTH ELEVATION
SCALE 1:100

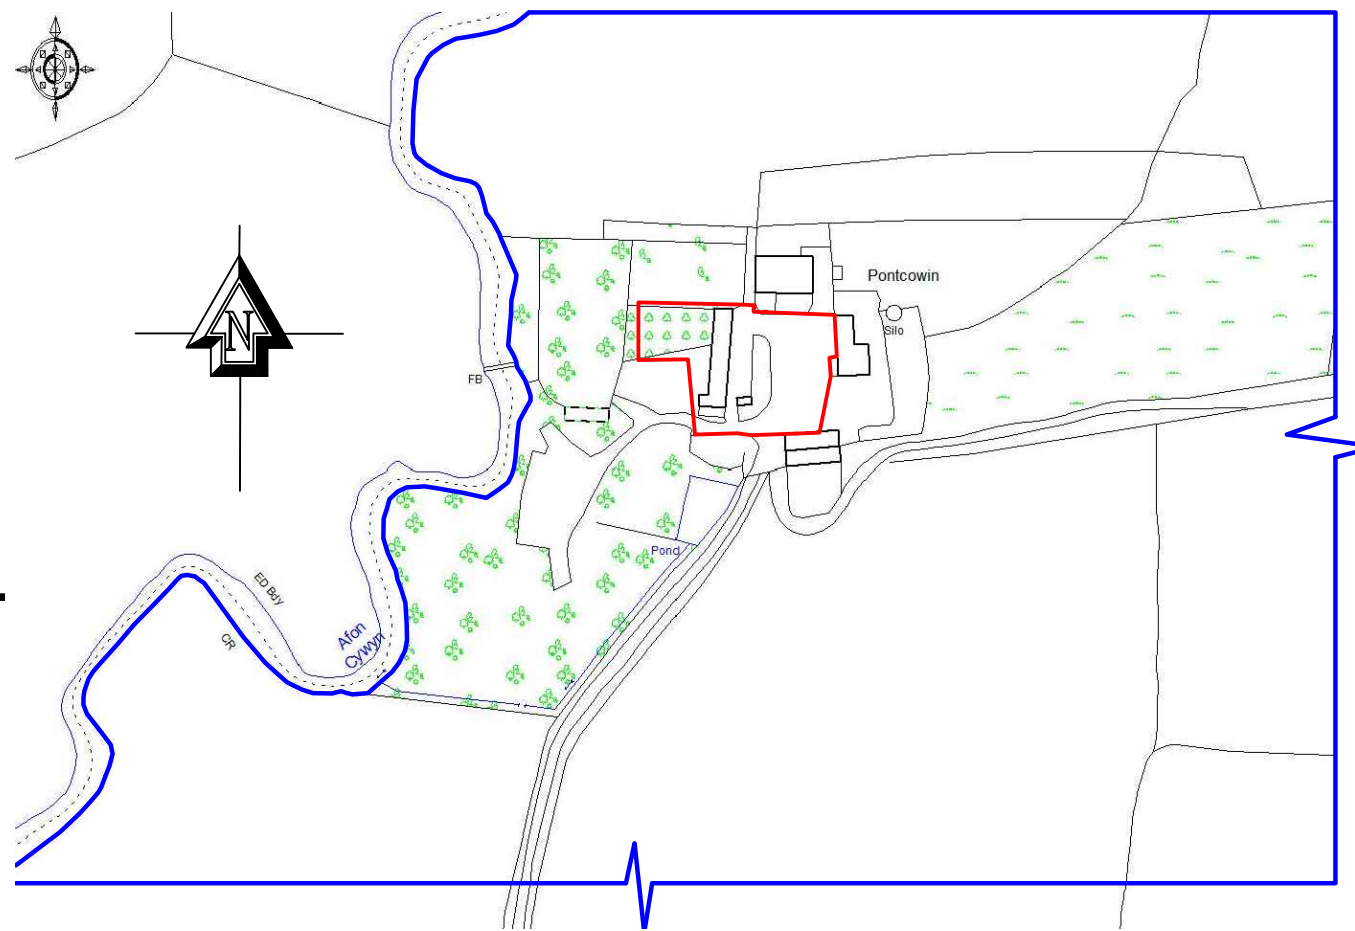


LOCATION PLAN
LICENCE NUMBER = 100012867
SCALE 1:2500

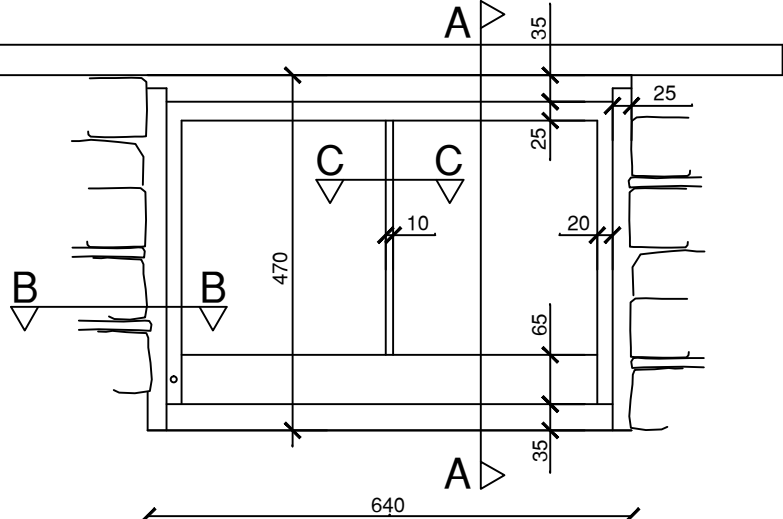


WINDOW DETAIL
SCALE 1:10

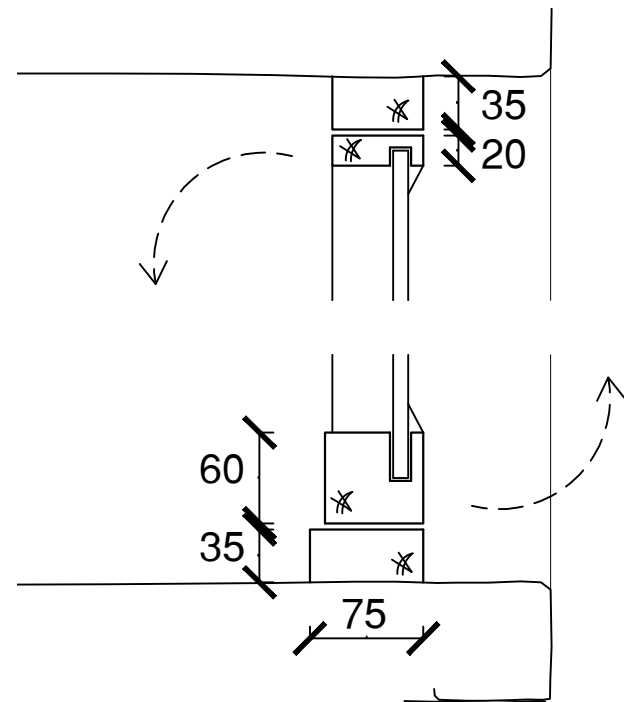


DETAIL A-A
SCALE 1:5

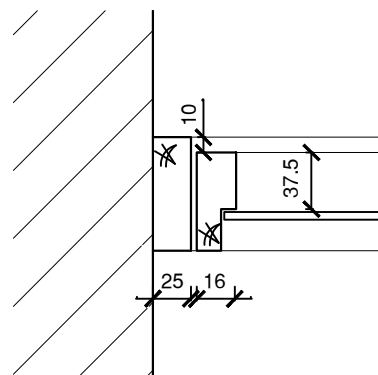


DETAIL B-B
SCALE 1:5

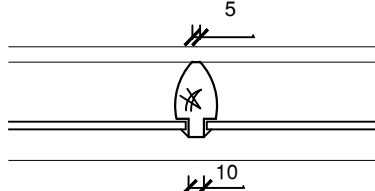


DETAIL C-C
SCALE 1:5

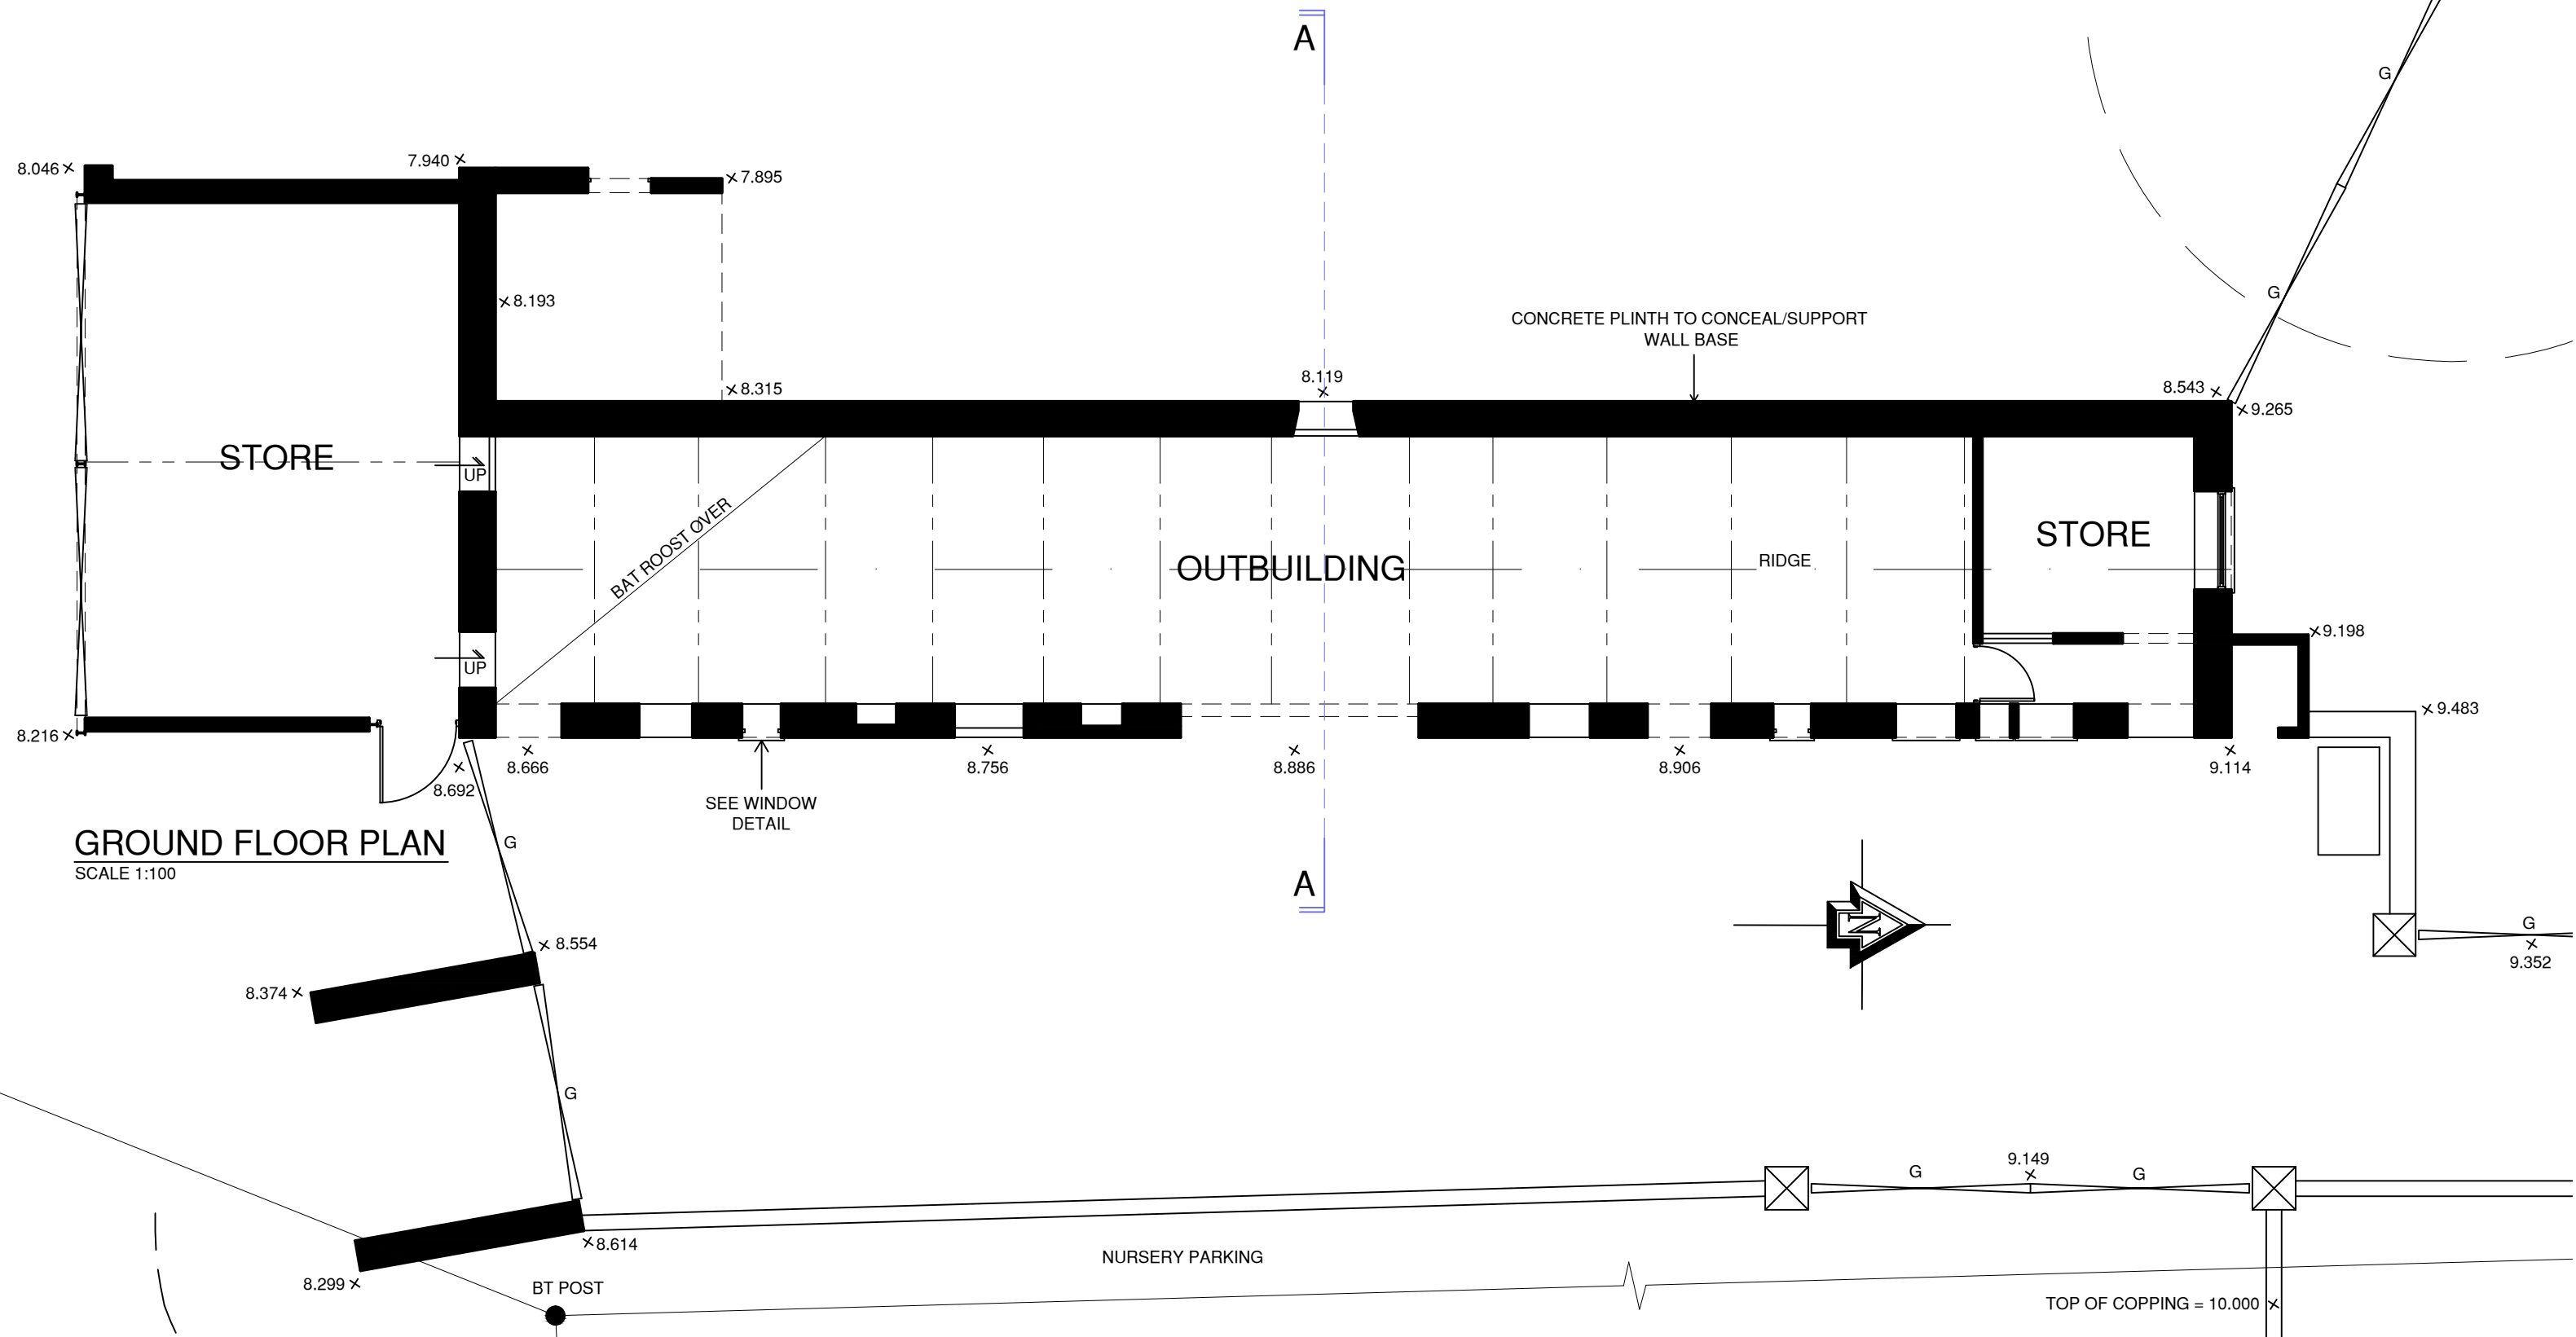

GROUND FLOOR PLAN
SCALE 1:100

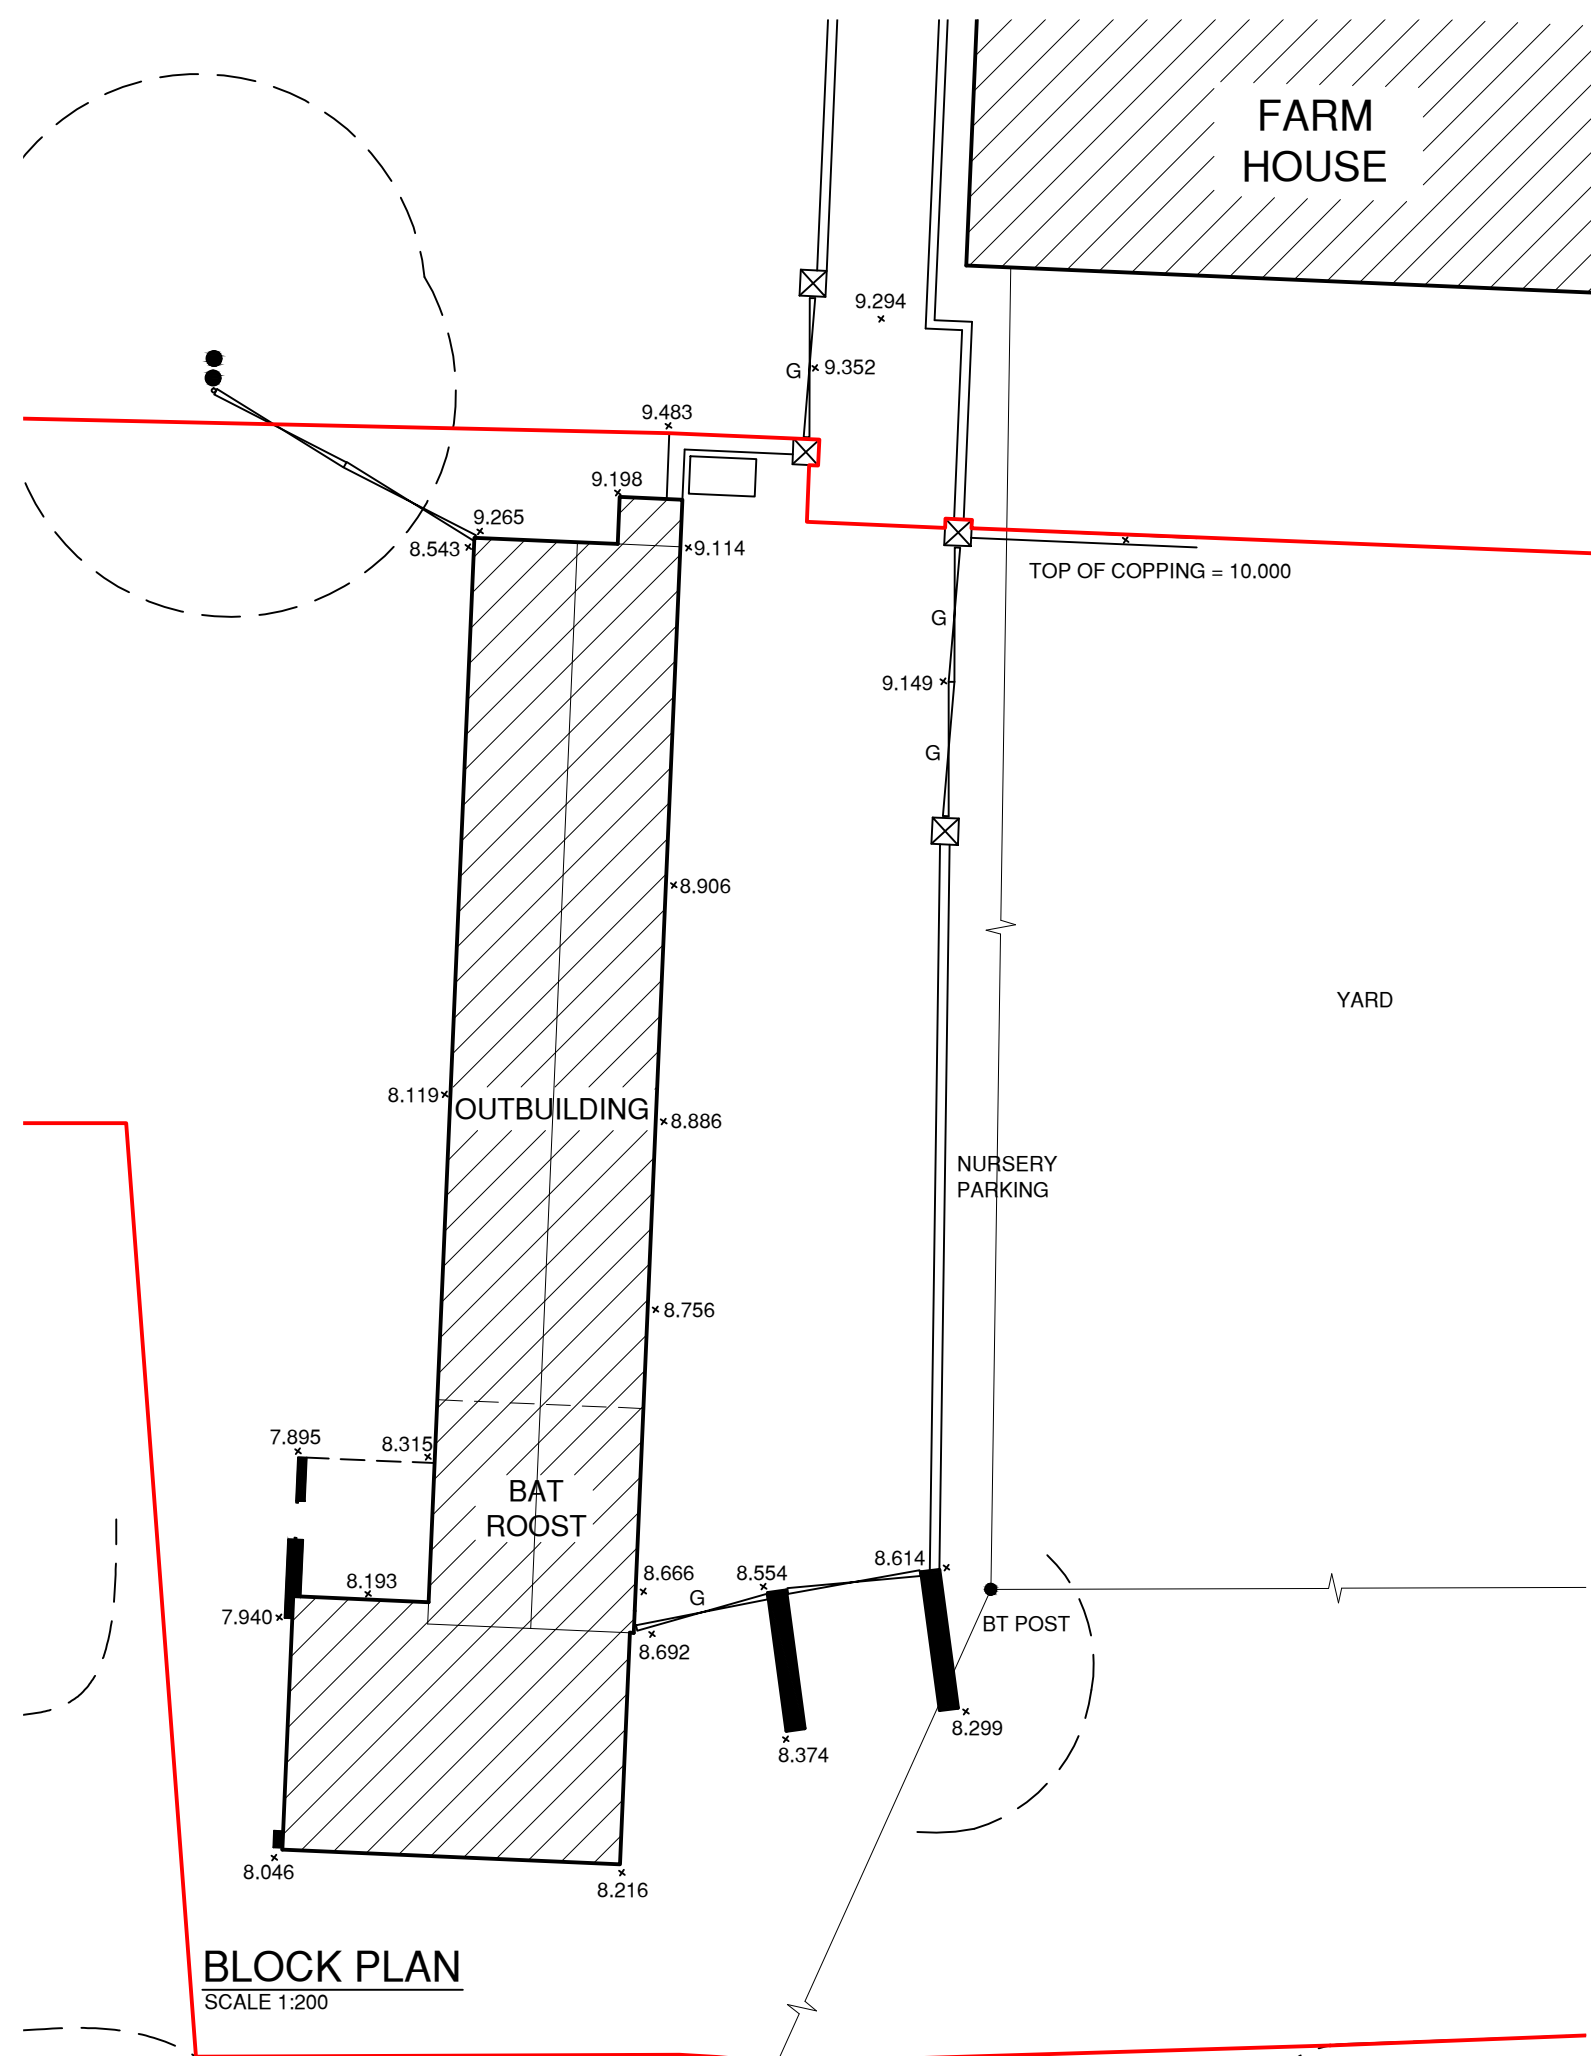

BLOCK PLAN
SCALE 1:200

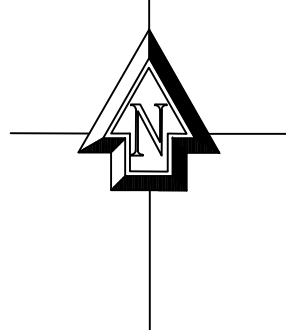

NURSERY

- KEY
- BF BOILER FLUE
 - CONC CONCRETE
 - C.L. COVER LEVEL
 - FL FLOOR LEVEL
 - FP FIREPLACE
 - G GATE
 - H HATCH
 - I.L. INVERT LEVEL
 - ME MECHANICAL EXTRACTOR
 - MH MAN HOLE
 - OHL OVER HEAD LINE
 - RL ROOF LIGHT
 - RWP RAIN WATER PIPE
 - SVP SOIL VENT PIPE
 - TBM TEMPORARY BENCH MARK
 - V VENT
 - WT WORK TOP
 - X 10.000
 - PROPOSED LEVELS
 - APPLICATION SITE
 - LAND OWNERSHIP

Drawing Recorded	Principal Designer.	TO BE ADVISED
Status.	SURVEY	
Client.	Mr Thomas	



HARRIES
PLANNING DESIGN MANAGEMENT

Henllan, Eglwysrwrw, Pembrokeshire, SA41 3UP, Wales.
T: 01239 891 499 F: 01239 891 455 www.hpdn.co.uk

Project.	Proposed Works at, Pontcwin, Bancyfelin, Carmarthen, Carmarthenshire, SA33 5NB	THE BRITISH ASSESSMENT BUREAU ISO9001 Certification No. 0194041
----------	---	---

Drawing Title. PLANS & ELEVATIONS AS EXISTING

Scale.	Drawn By.	Checked.	Date.
-	ERM	WTH	21.06.2017
Job No.	Drawing No.	Rev.	
1604	01	-	