





EXISTING

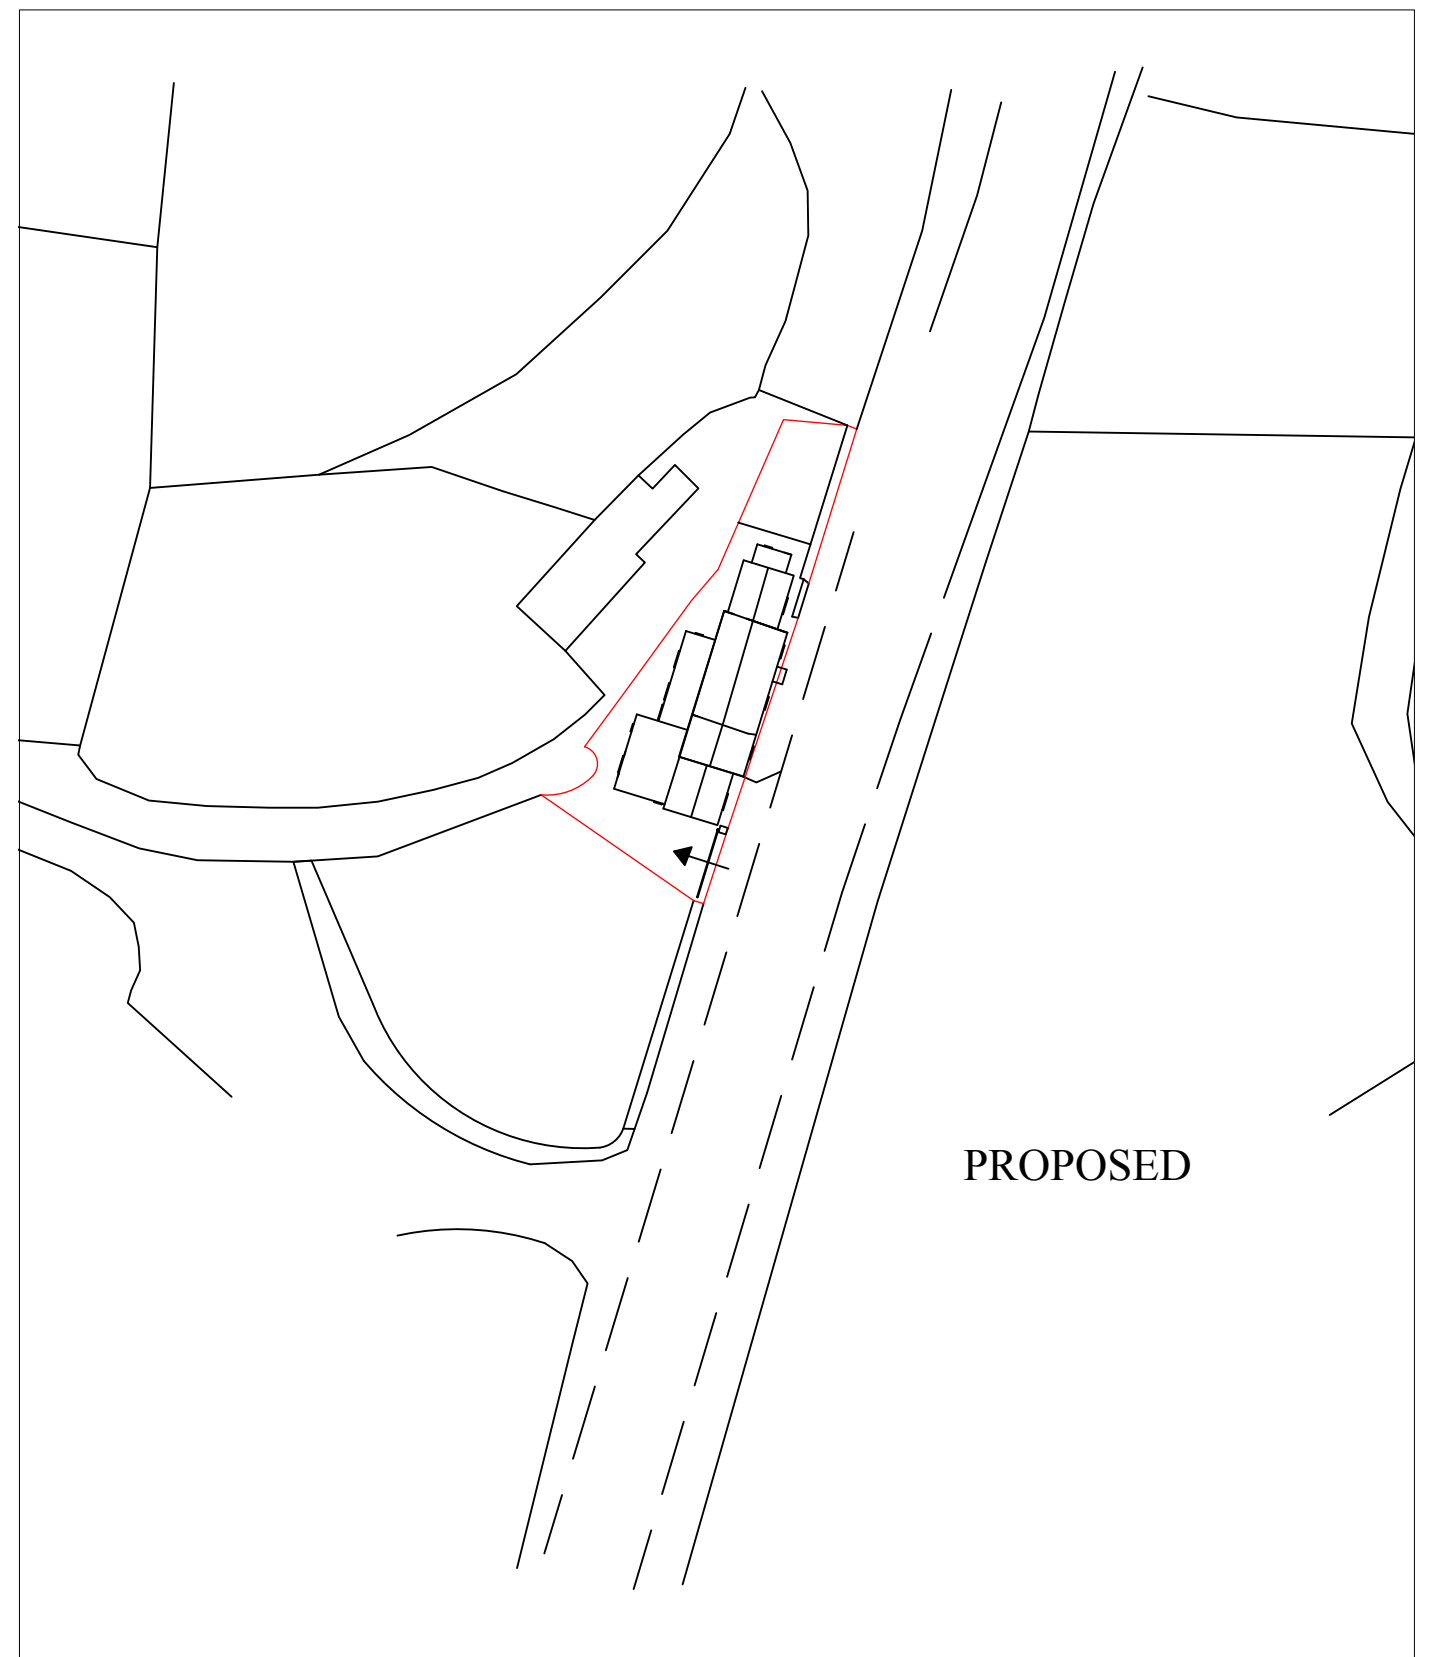

PROPOSED

	client: MARK TUCKER		
	project: TALFAN COTTAGE, LLANDDOWROR		
BSc Building, MSc Conservation, MCIQB RICS - Certified Historic Building Professional carl@carlmorgan.co.uk 07734 823803	drawing description: SITE PLAN - Existing and Proposed		
project no: -	drawing no: 001	revision: -	scale: 1:500 at: A3 date: JUNE 2017