



Existing Site Plan
scale -1:100 @ A1

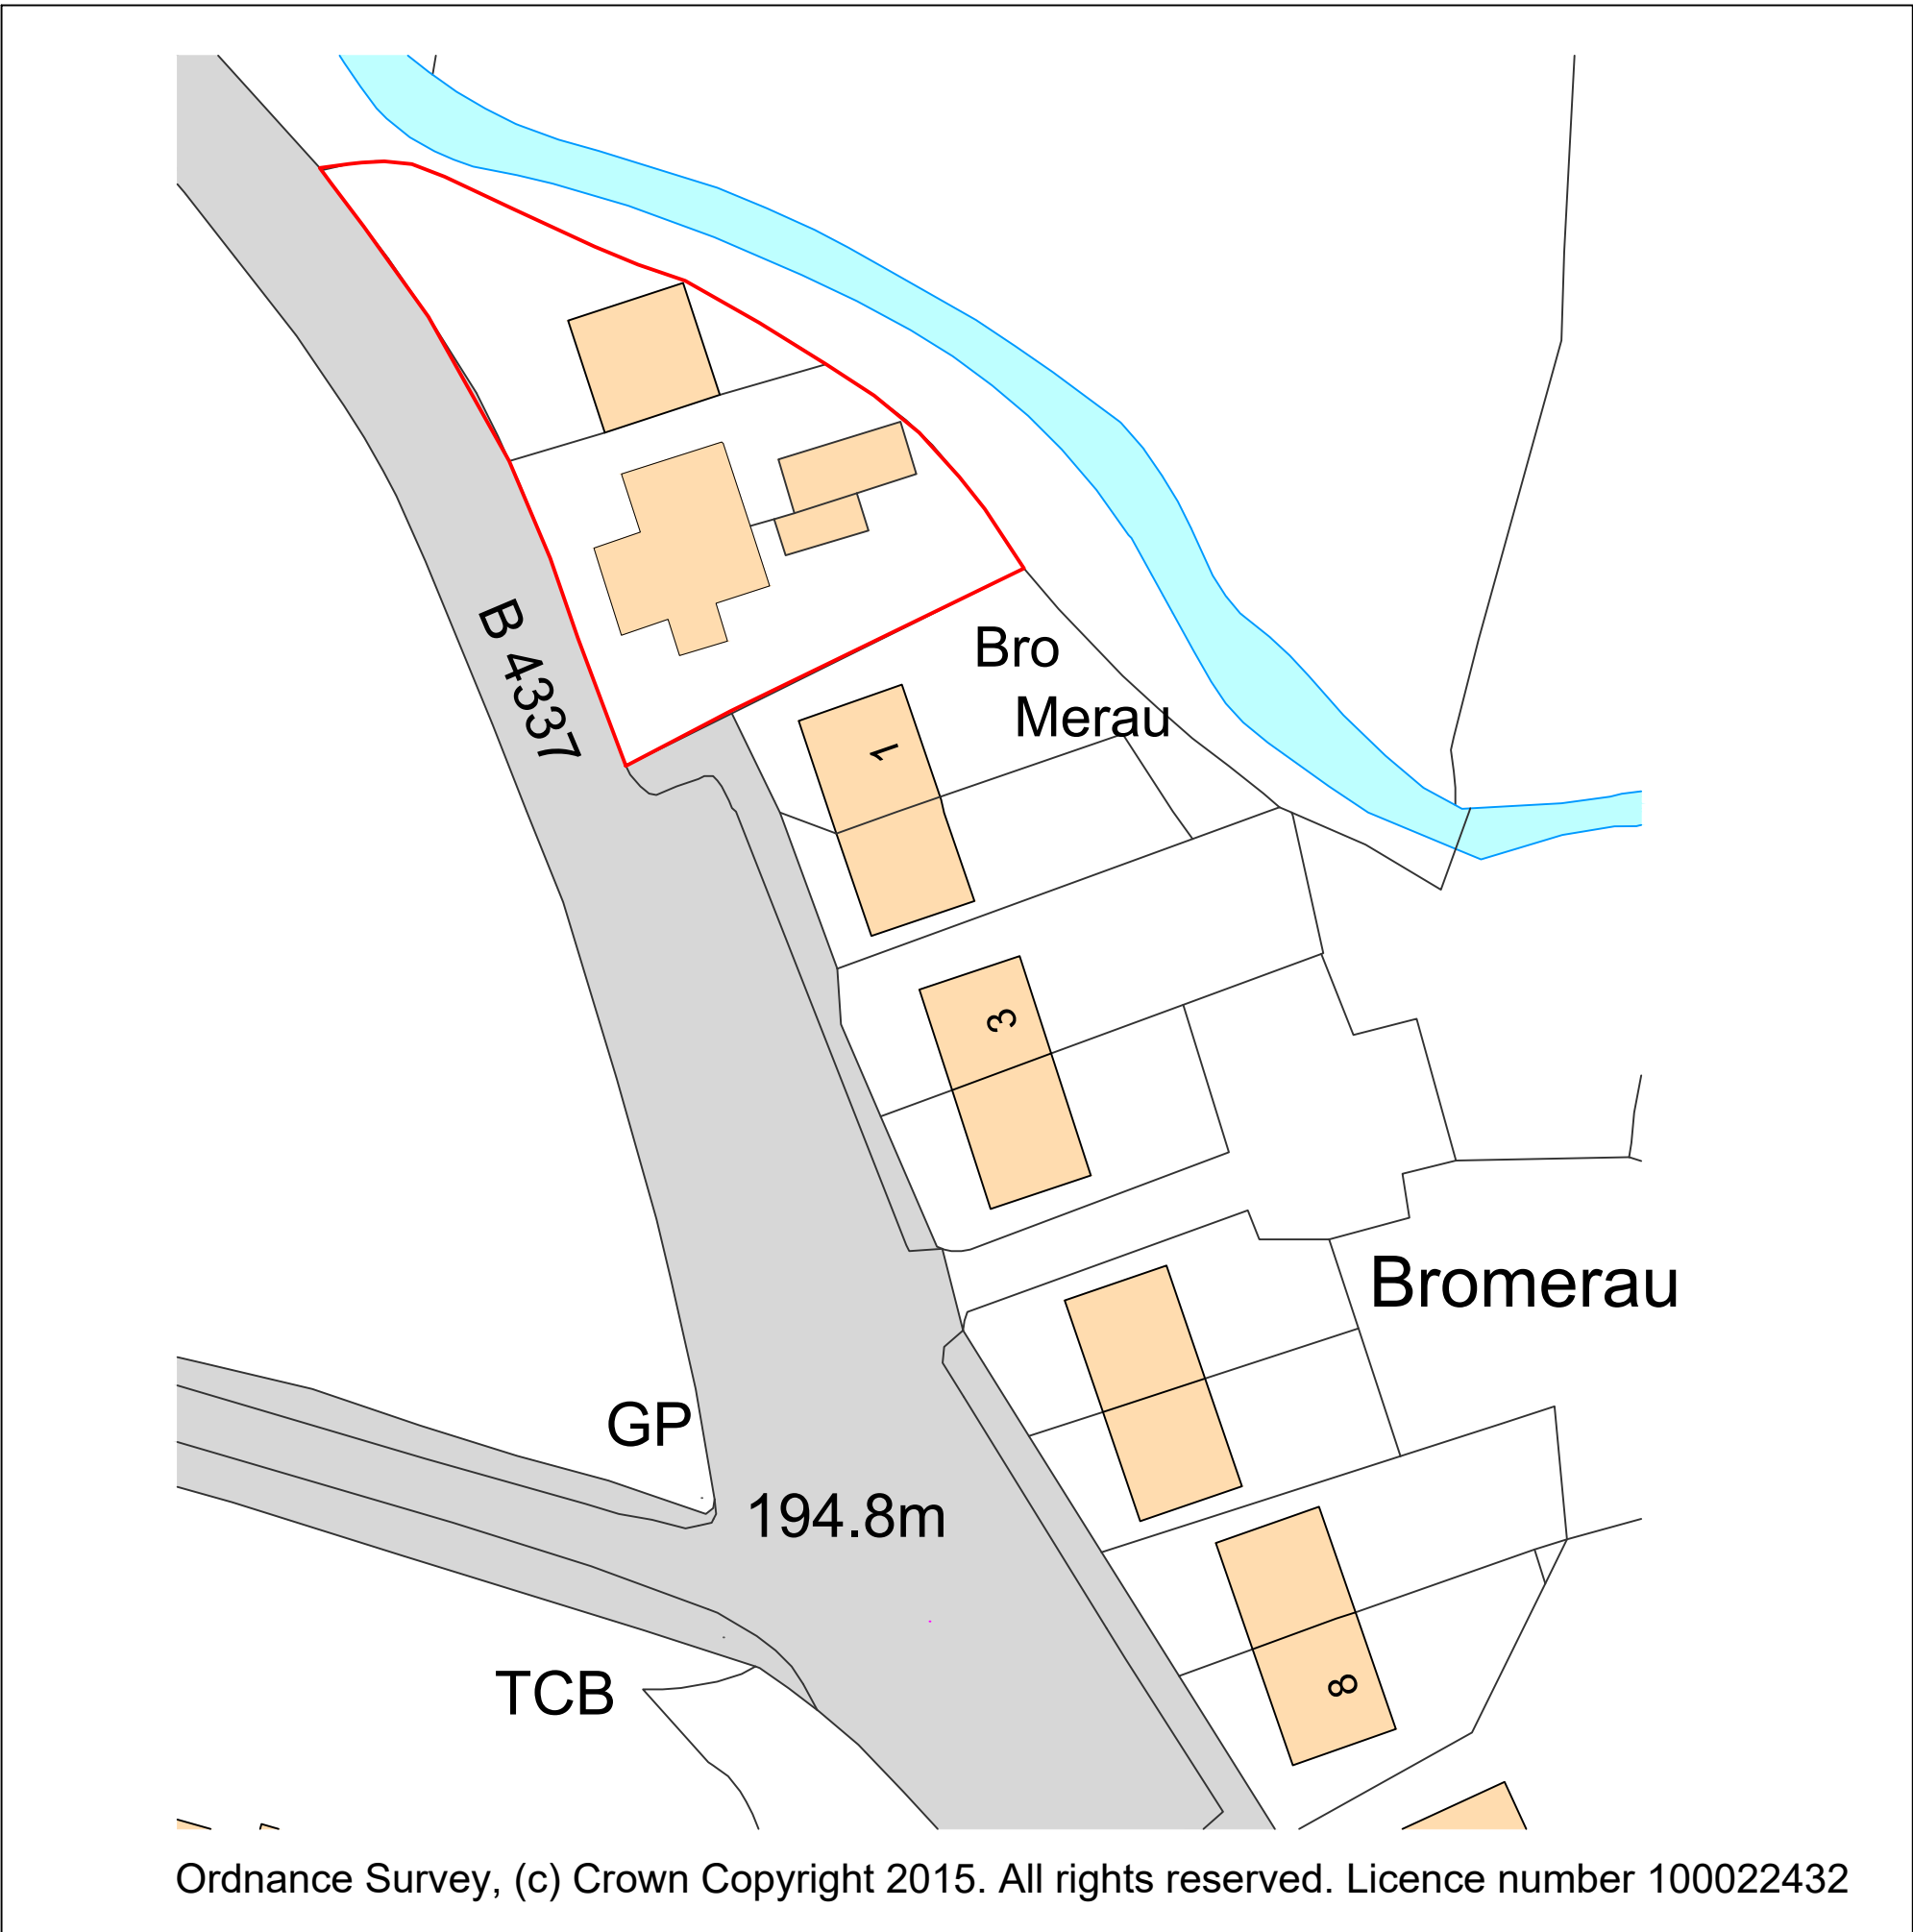

Existing Block Plan
scale -1:500 @ A1

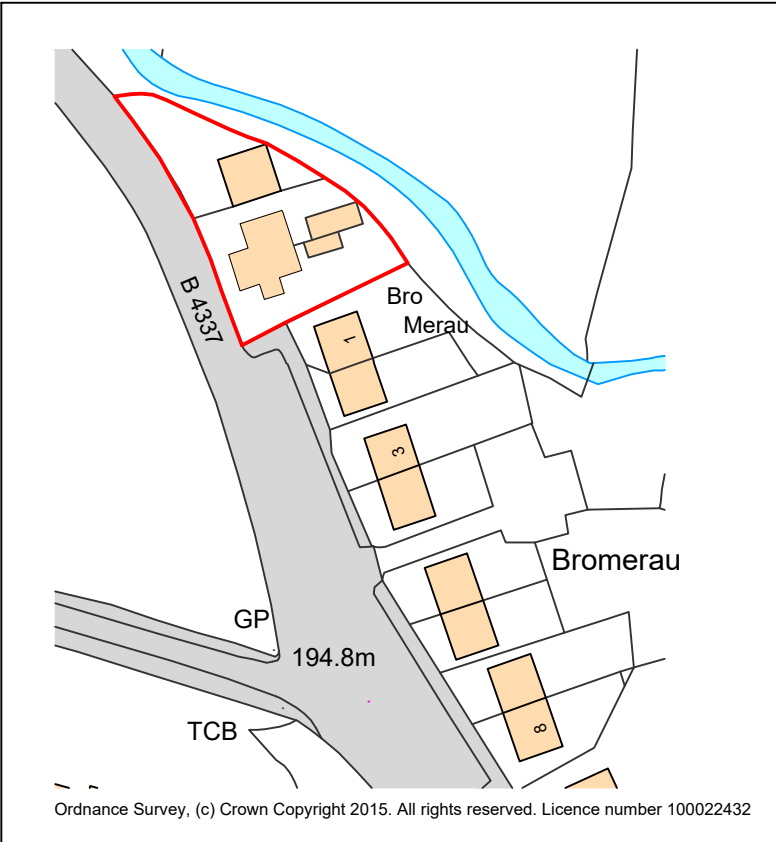

Existing Location Plan
scale -1:1250 @ A1

AS

ArchiSurv^{LTD}

ARCHITECTURAL & SURVEYING SOLUTIONS
5 BRIDGE STREET, NEWCASTLE EMLYN,
CARMARTHENSHIRE
TEL:01239 711400

Project Address: Rhydcymerau School,
Llandello,
SA19 7PS.

Client: Mr Peter Robertson

Title: Existing Block and Location
Plan

Scale at 'Iso A1' paper size : 1:100, 1:500, 1:1250

Date: 27.07.2017


Reference No: GP2716

Plan No: 07

Draft No: 04

Drawn by: ABDT

The property of this drawing & design is vested in ArchiSurv Ltd and must not be copied or reproduced in any way without written consent of ArchiSurv Ltd.
This drawing is to be read in conjunction with all ArchiSurv Ltd and other consultants' drawings & specifications relating to this project.
It is the contractor's responsibility to verify all dimensions on site prior to proceeding with works. Figured metric dimensions to be worked to wherever given. Imperial dimensions are approximate only and must not be relied upon.
All dimensions, unless expressly noted otherwise, are structural, and due to allowance should be made for plaster, finishes etc.
It is the contractor's responsibility to confirm all levels on site prior to commencement of any work. Levels shown on this drawing are for indication purpose only, except where specifically dimensioned.
Unless otherwise specified, all materials used in the carrying out of the works must be materials which have been licensed or approved by third party i.e. British Standards Institution and the British Board of Agreement. It is the contractor's responsibility to fully familiarize himself with the works before proceeding.

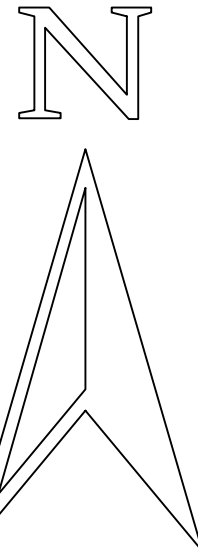

Notes: