




Existing Ground Floor Plan
scale -1:100 @ A2

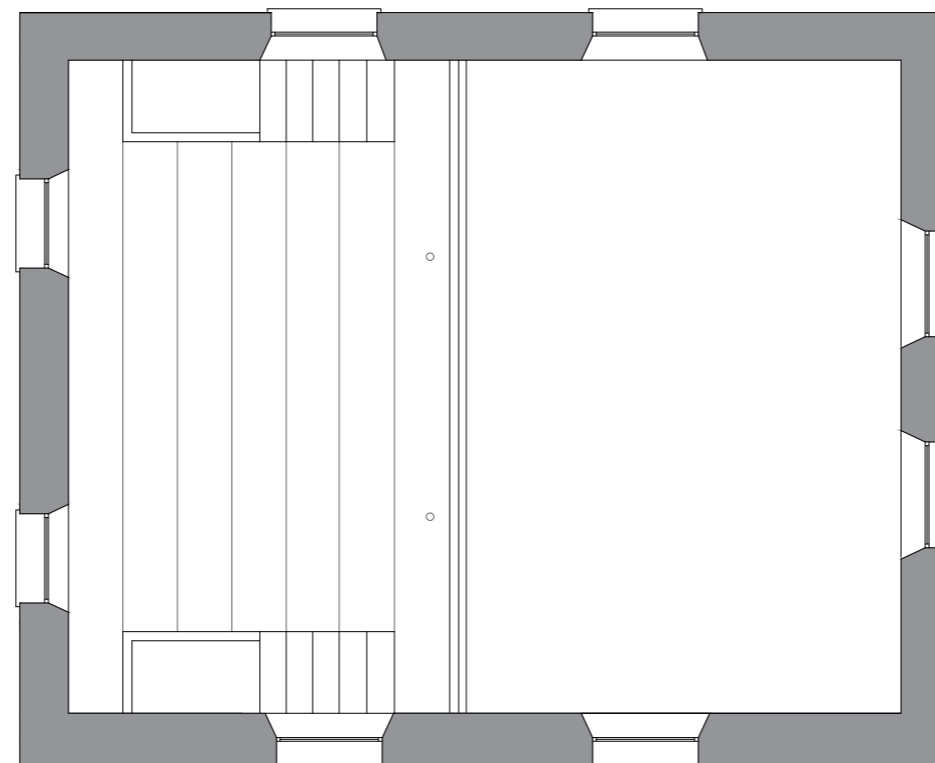


Existing First Floor Plan
scale -1:100 @ A2

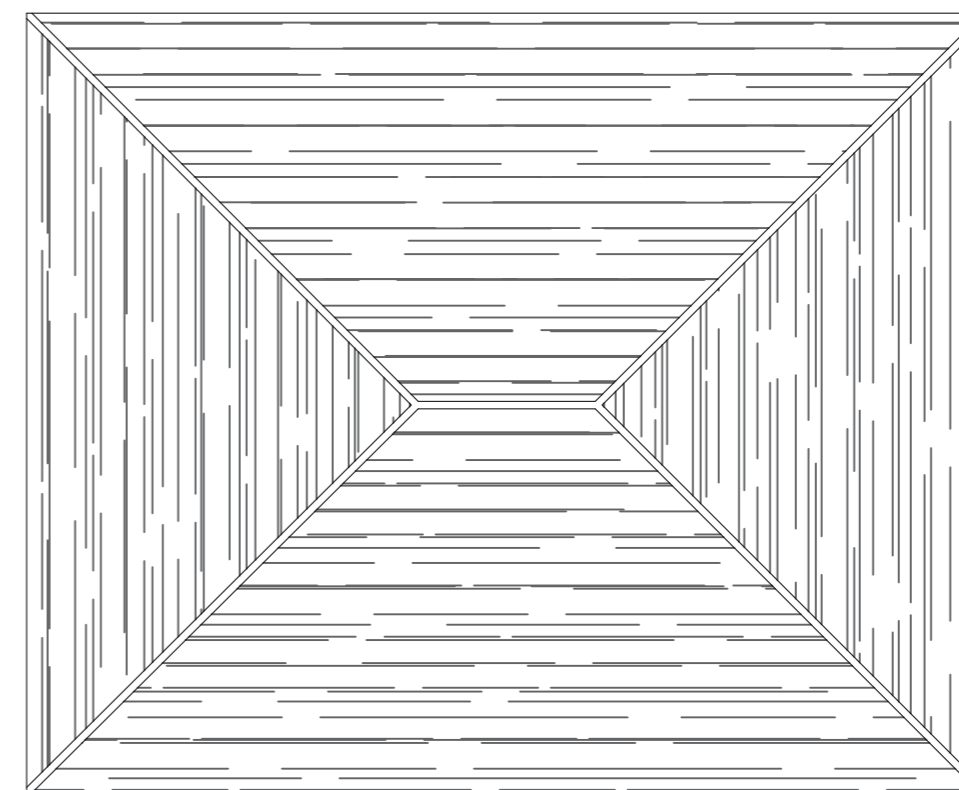


Existing Roof Plan
scale -1:100 @ A2

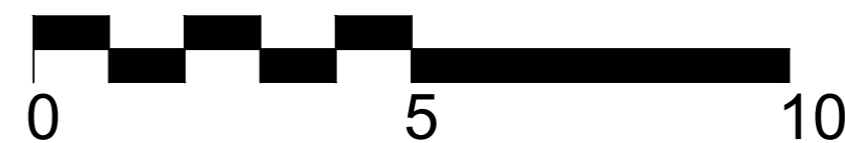

SCALE BAR 1:100

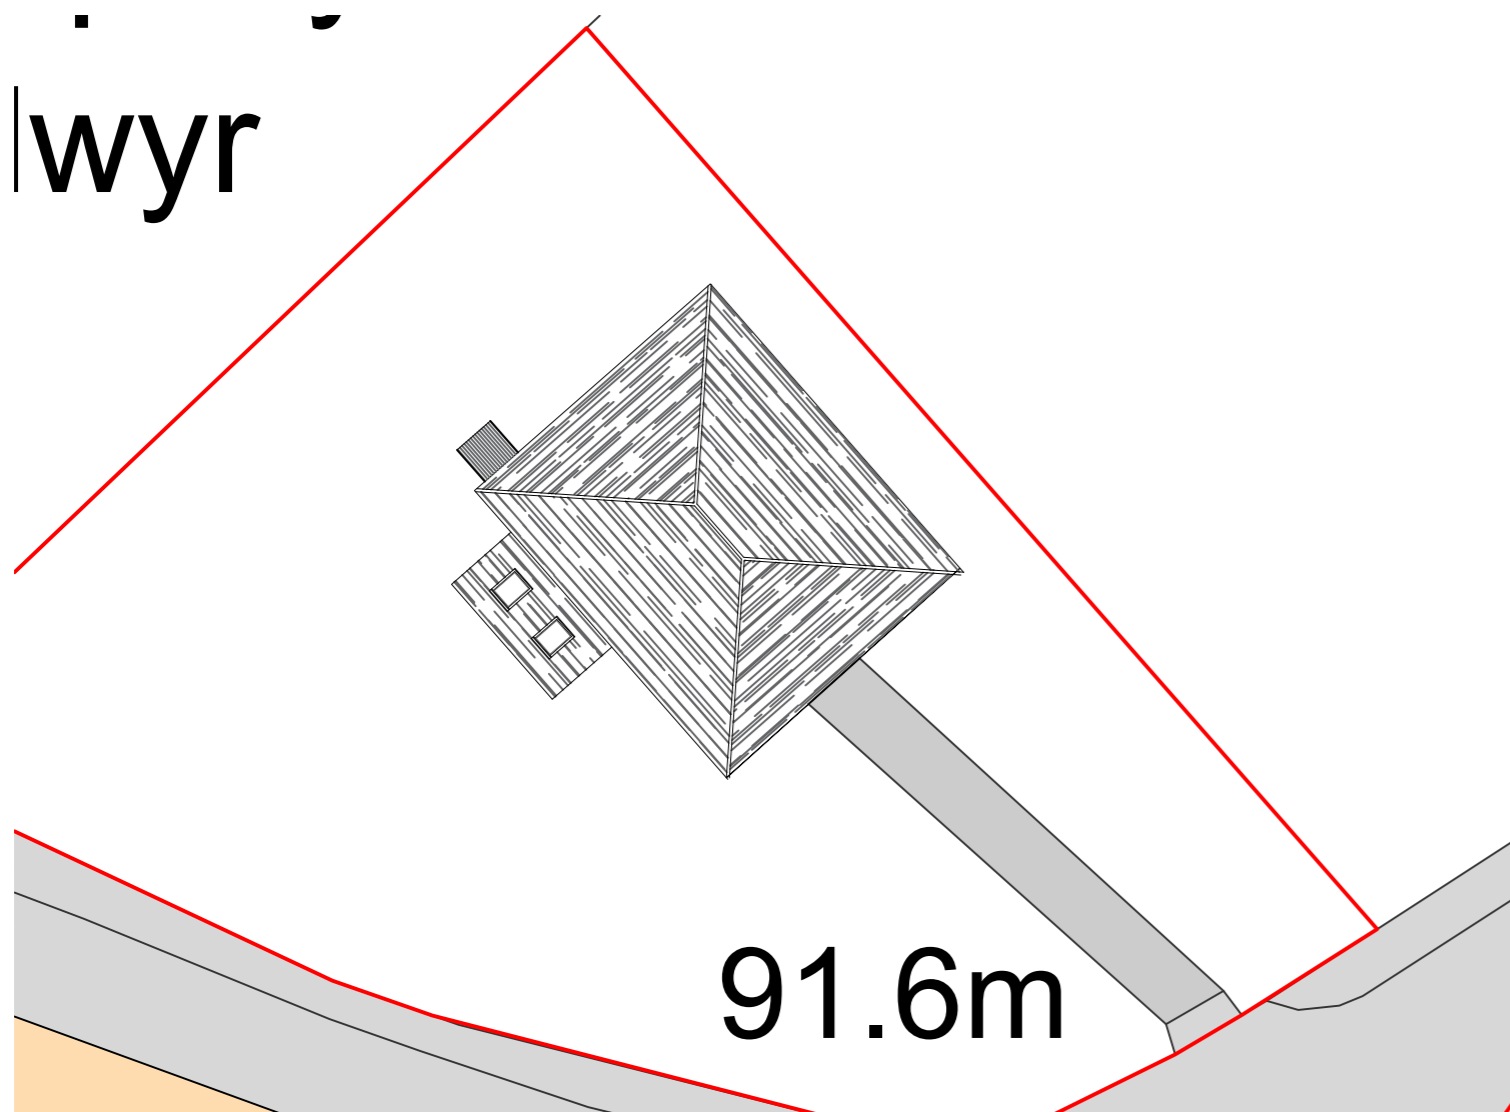

Existing Block Plan
scale -1:250 @ A2

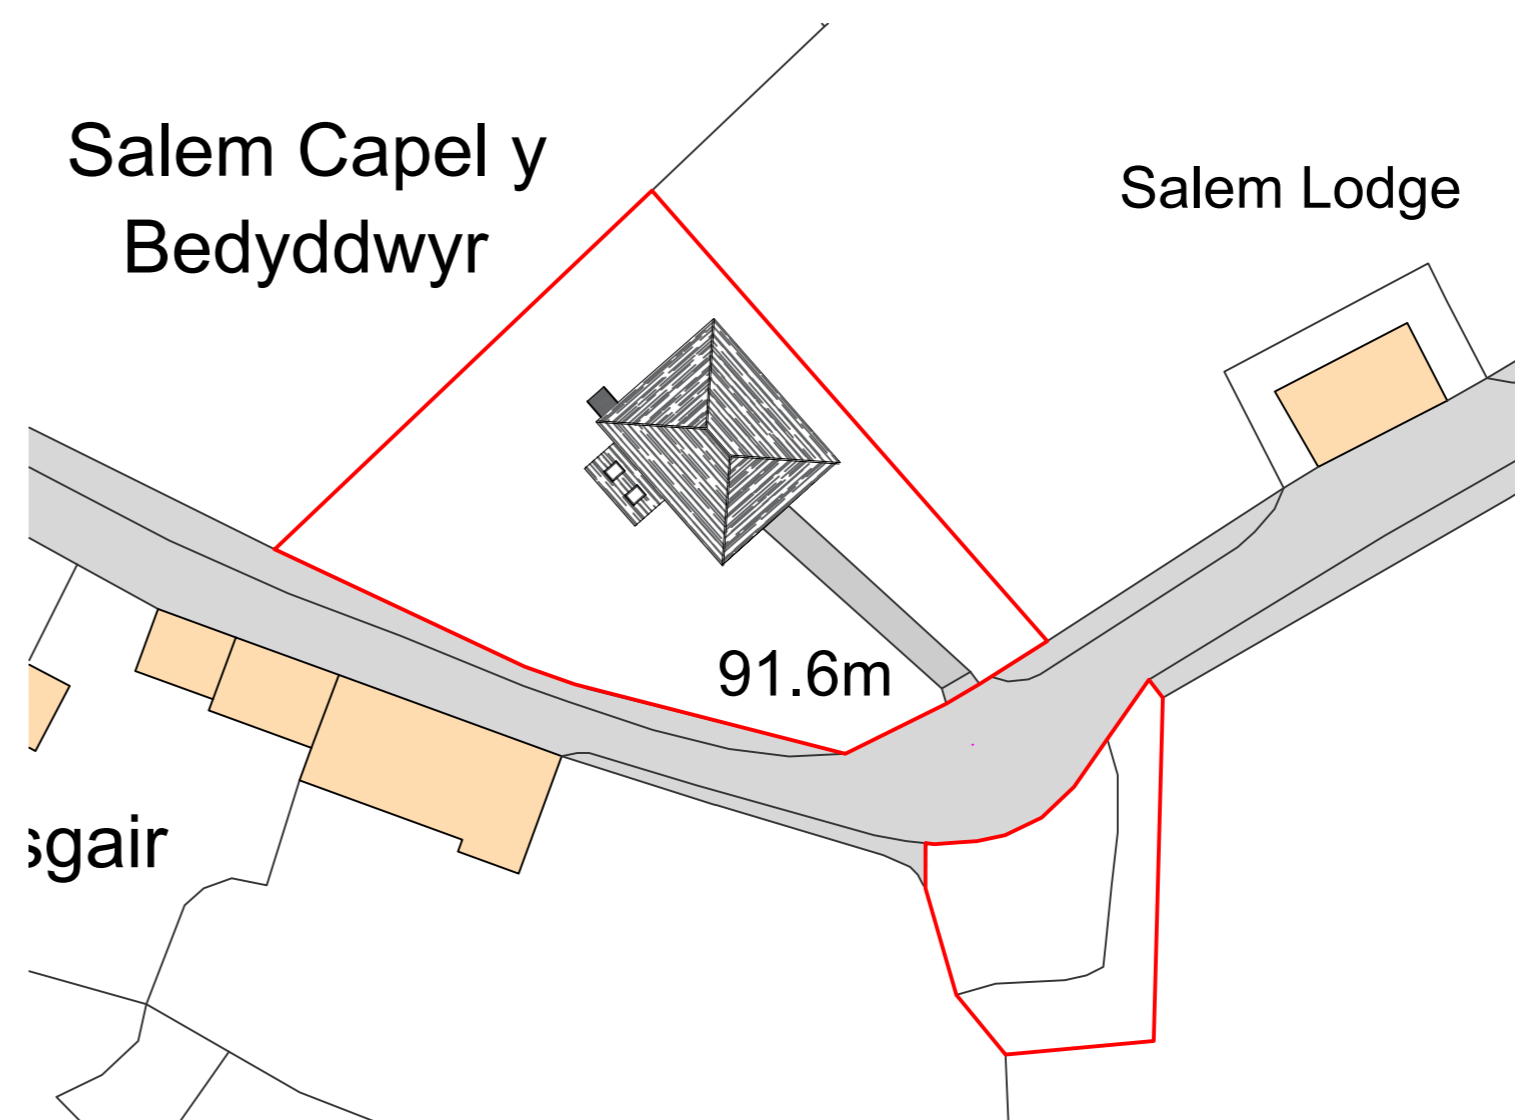

Existing Location Plan
scale -1:500 @ A2



ArchiSurv^{LTD}
ARCHITECTURAL & SURVEYING SOLUTIONS
5 BRIDGE STREET, NEWCASTLE EMLYN,
CARMARTHENSHIRE
TEL:01239 711400

Project Address: Salem Chapel,
Meidrum,
St Clears
SA33 4LG

Client: Ms J. Simpson

Title: Existing Floor Plans

Scale at 'Iso A2' paper size : 1:100, 1:250, 1:500

Date: 15.10.2017

Reference No: GP 2857

Plan No: 02	Draft No: 03
-------------	--------------

Drawn by: ABDT

*The property of this drawing & design is vested in ArchiSurv Ltd and must not be copied or reproduced in any way without written consent of ArchiSurv Ltd.
This drawing is to be read in conjunction with all ArchiSurv Ltd and other consultants' drawings & specifications relating to this project.
It is the contractor's responsibility to verify all dimensions on site prior to proceeding with works. Figured metric dimensions to be worked to wherever given. Imperial dimensions are approximate only and must not be relied upon.
All dimensions, unless expressly noted otherwise, are structural, and due to allowance should be made for plaster, finishes etc.
It is the contractor's responsibility to confirm all levels on site prior to commencement of any work. Levels shown on this drawing are for indication purpose only, except where specifically dimensioned.
Unless otherwise specified, all materials used in the carrying out of the works must be materials which have been licensed or approved by third party i.e. British Standards Institution and the British Board of Agreement. It is the contractor's responsibility to fully familiarize himself with the works before proceeding.*



Notes:
This is a sketch drawing and should not be used for construction.