




Proposed Front Elevation (South).

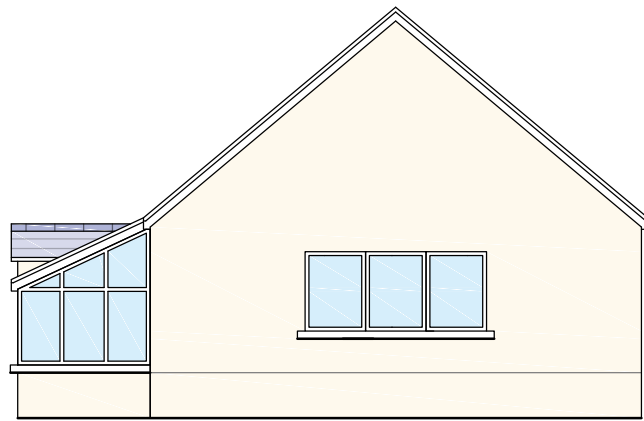

Proposed Side Elevation (West).

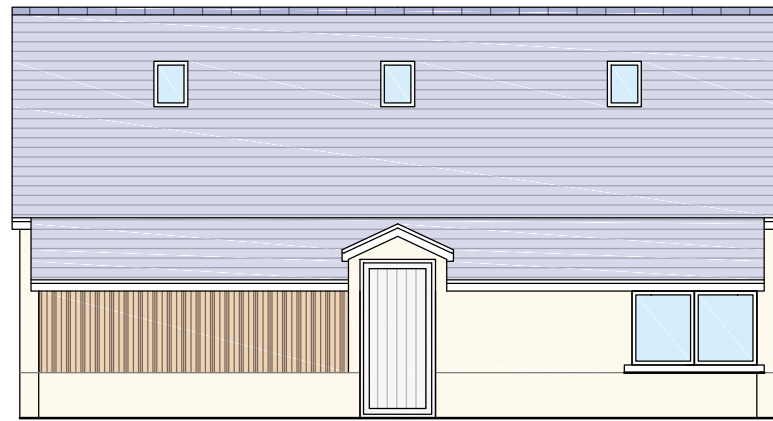


Proposed Rear Elevation (North).

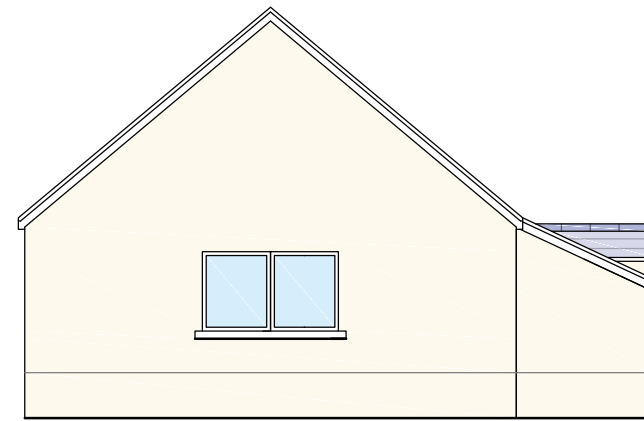

Proposed Side Elevation (East).


Finishes to match/compliment
those of the existing host property.

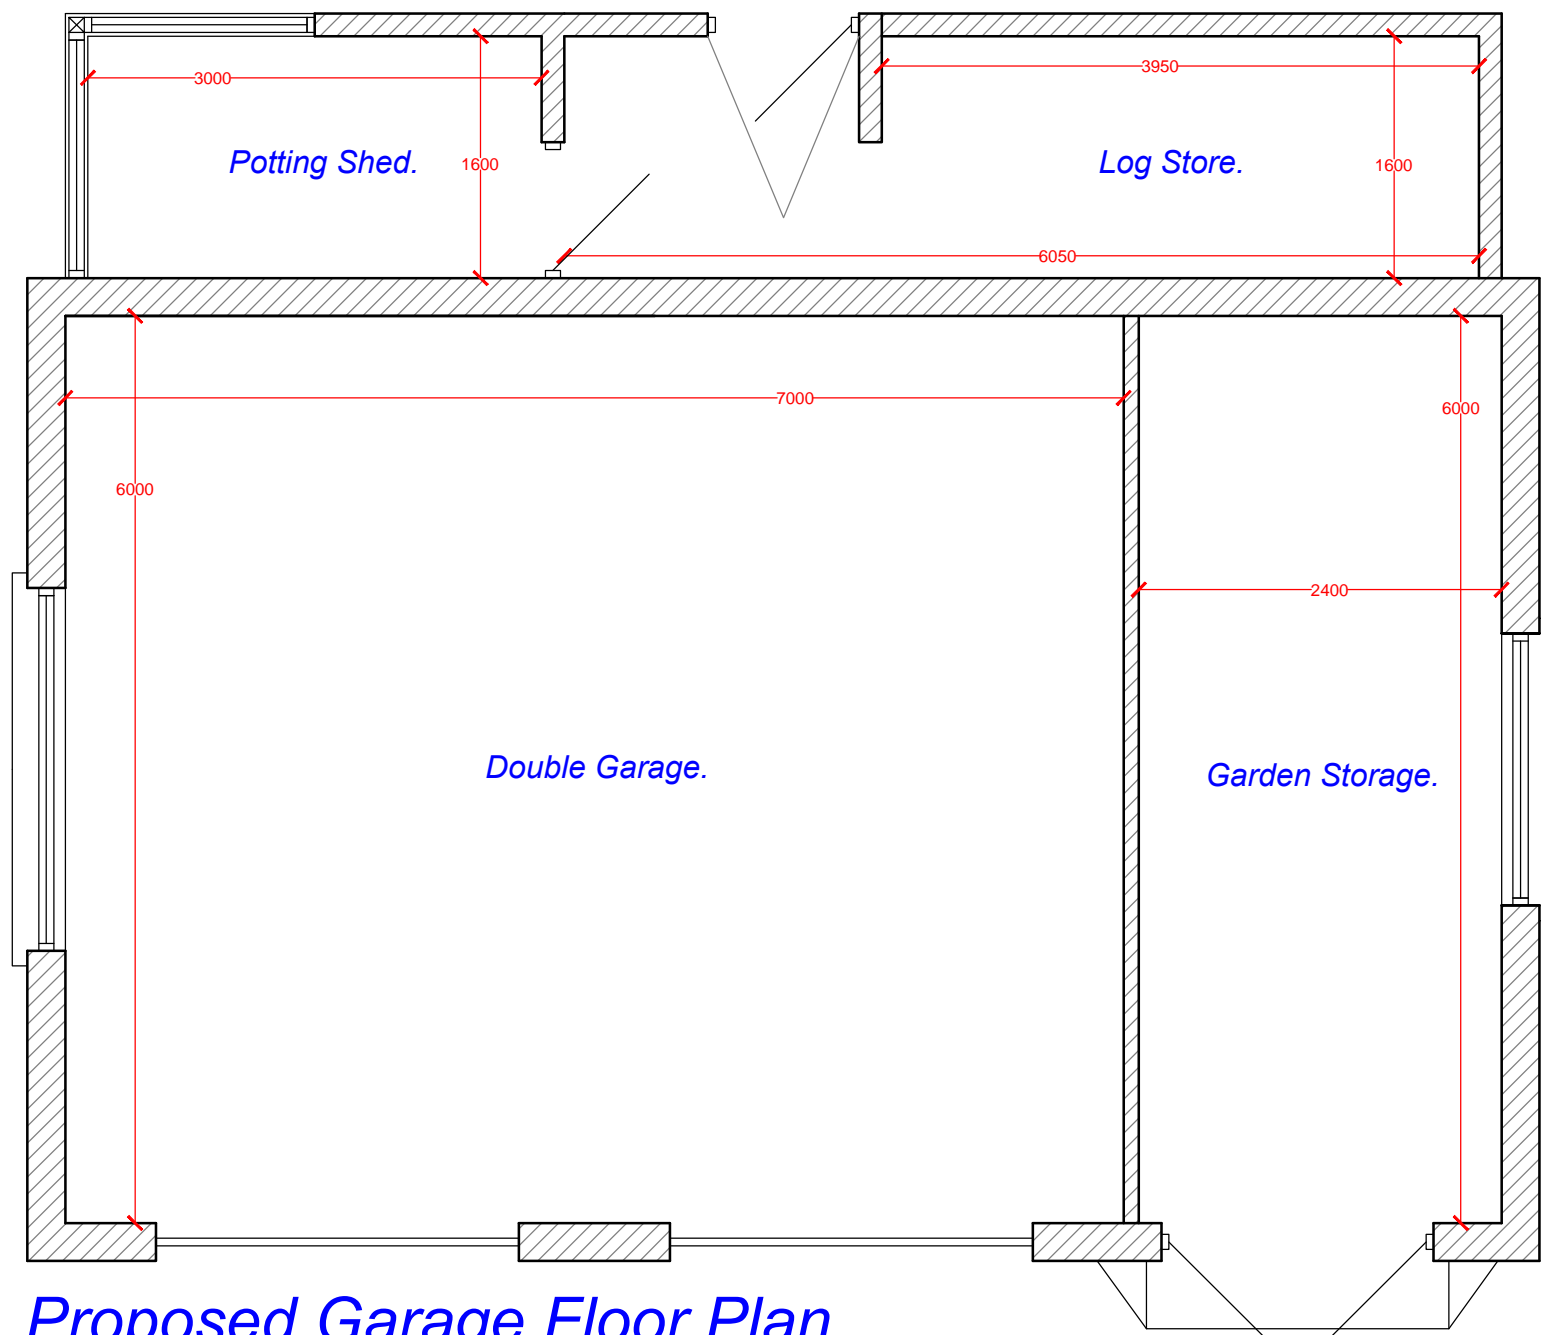

Proposed Garage Floor Plan.



Block Plan @ 1:500

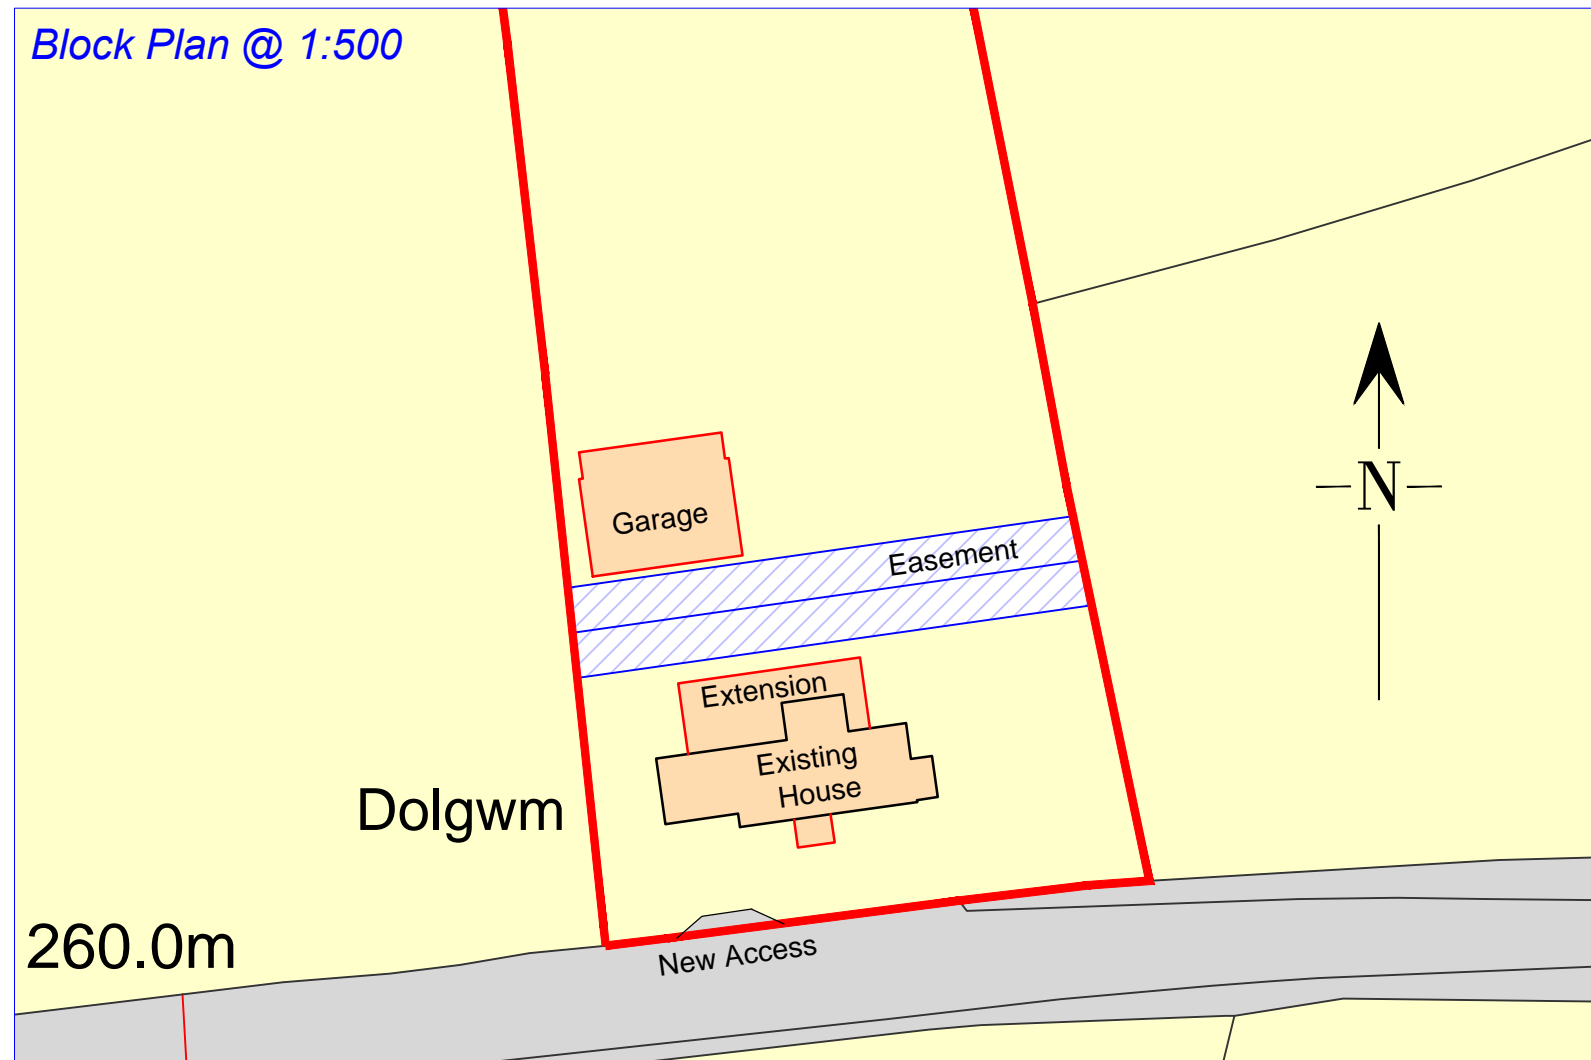

Location Plan @ 1:1250



DO NOT SCALE FROM THIS DRAWING.
ALL DIMENSIONS TO BE CHECKED ON SITE.

*Plans have not received Building
Regulations consent & should
not be used for construction
purposes.*

D		
C		
B		
A		
REV	DESCRIPTION	DATE

**DR
Design**

Architectural Services

Davies Richards Design Ltd.

Llandeilo - 01558 823351

Mumbles - 01792 347692

E-MAIL - info@daviesrichardsdesign.com

WEB - www.daviesrichardsdesign.com

CLIENT :

Mr. & Mrs Price.

JOB TITLE :

*Proposed garage at;
Dolgwm,
Rhydargaeau Road,
Carmarthenshire,
SA32 7AN.*

DRAWING TITLE :

Proposed Plans & Elevations.

DRAWING STATUS :

Planning.

Original paper size - A2

SCALE : *1:50, 1:100 & as shown.*

DRAWN BY :

G.R.R.

DATE :

March '18.

PLAN No

1514-03

REVISION

DO NOT USE FOR CONVEYANCING PURPOSES