


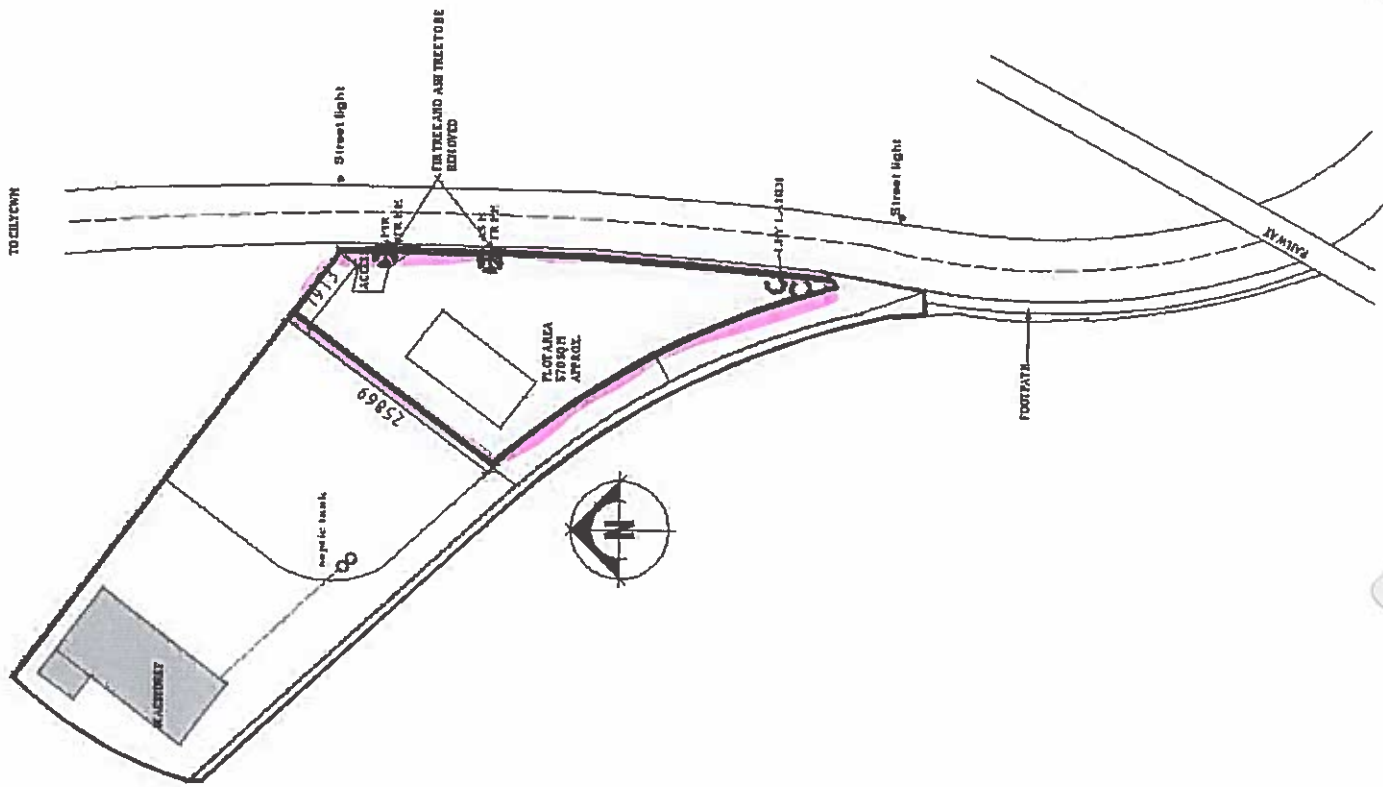

CLIENT : MR. & MRS. DOWEN
SITE : MAESYDREF, HHOLCIL-YCWM
LLANYMDDYFRI
PROJECT : OUTLINE PLANNING APPLICATION
PRO DWELLING WITHIN GROUNDS OF
MAESYDREF.
DRAWING : SITE PLAN
SCALE : 1:500 (A3) DATE: 16/12/09
MARTIN WATTS
ARCHITECTURAL ASSOCIATES LTD.
Maesyddref, Llanwrda, SA19 8HD
T. 01850 777591
Email: martin@watts5712.freemove.co.uk
DRAWING NO. 1
REVISED :

E/22602