


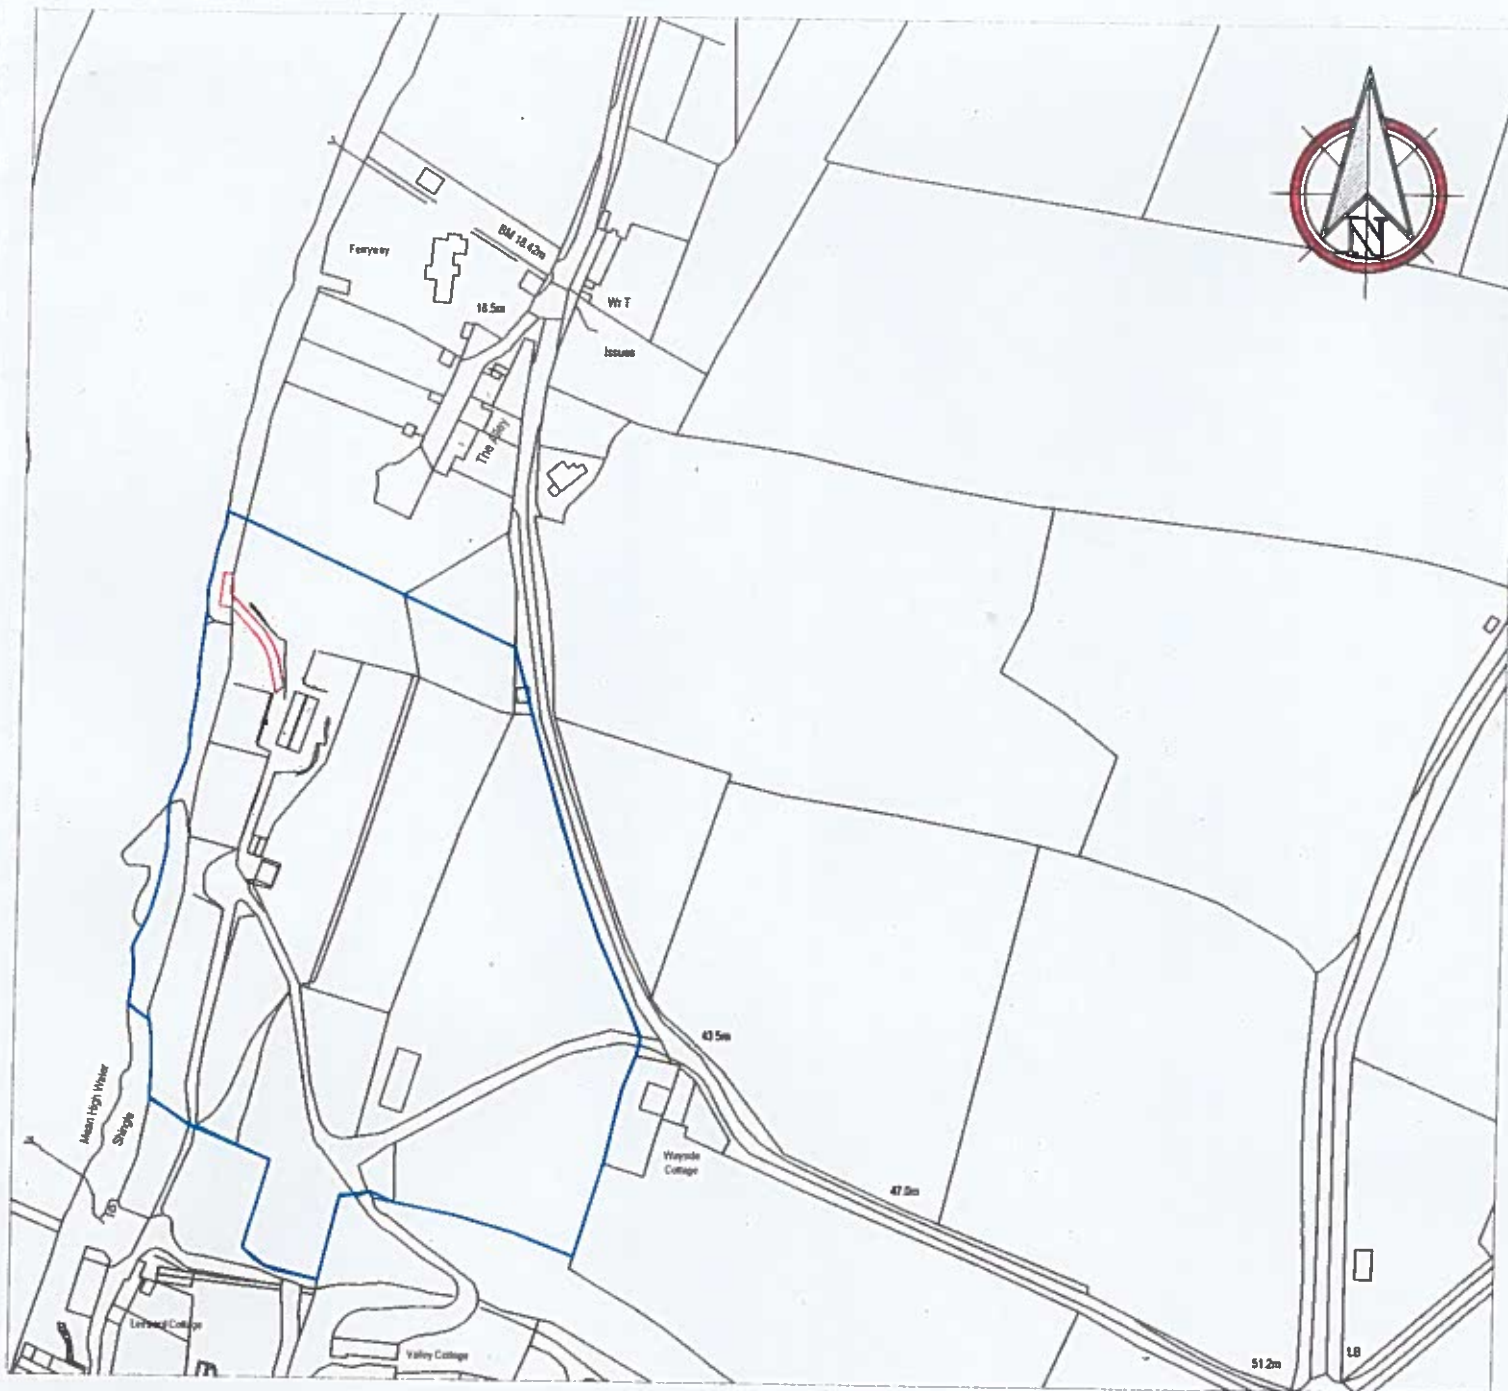

Proposed Location Plan

Scale 1:2500

PA/18/0036



Drawing		
Proposed Location Plan & Proposed Site Plan		
Client		
Project Title		
Proposed Slipway at Whale Cwm, Coshaston, SA72 4TY		
Drawing Number	Revision	Scale
001		As Shown
		Date
		March 2017

