



Flimston Promontory Fort Castlemartin Pembrokeshire



Archaeological Recording and Repair



Oxford Archaeology

April 2005

DE


DEFENCE
Delivering Estate Services


Client:

Issue No

OA Job


NGR: SF

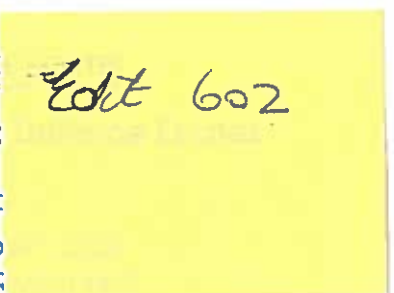

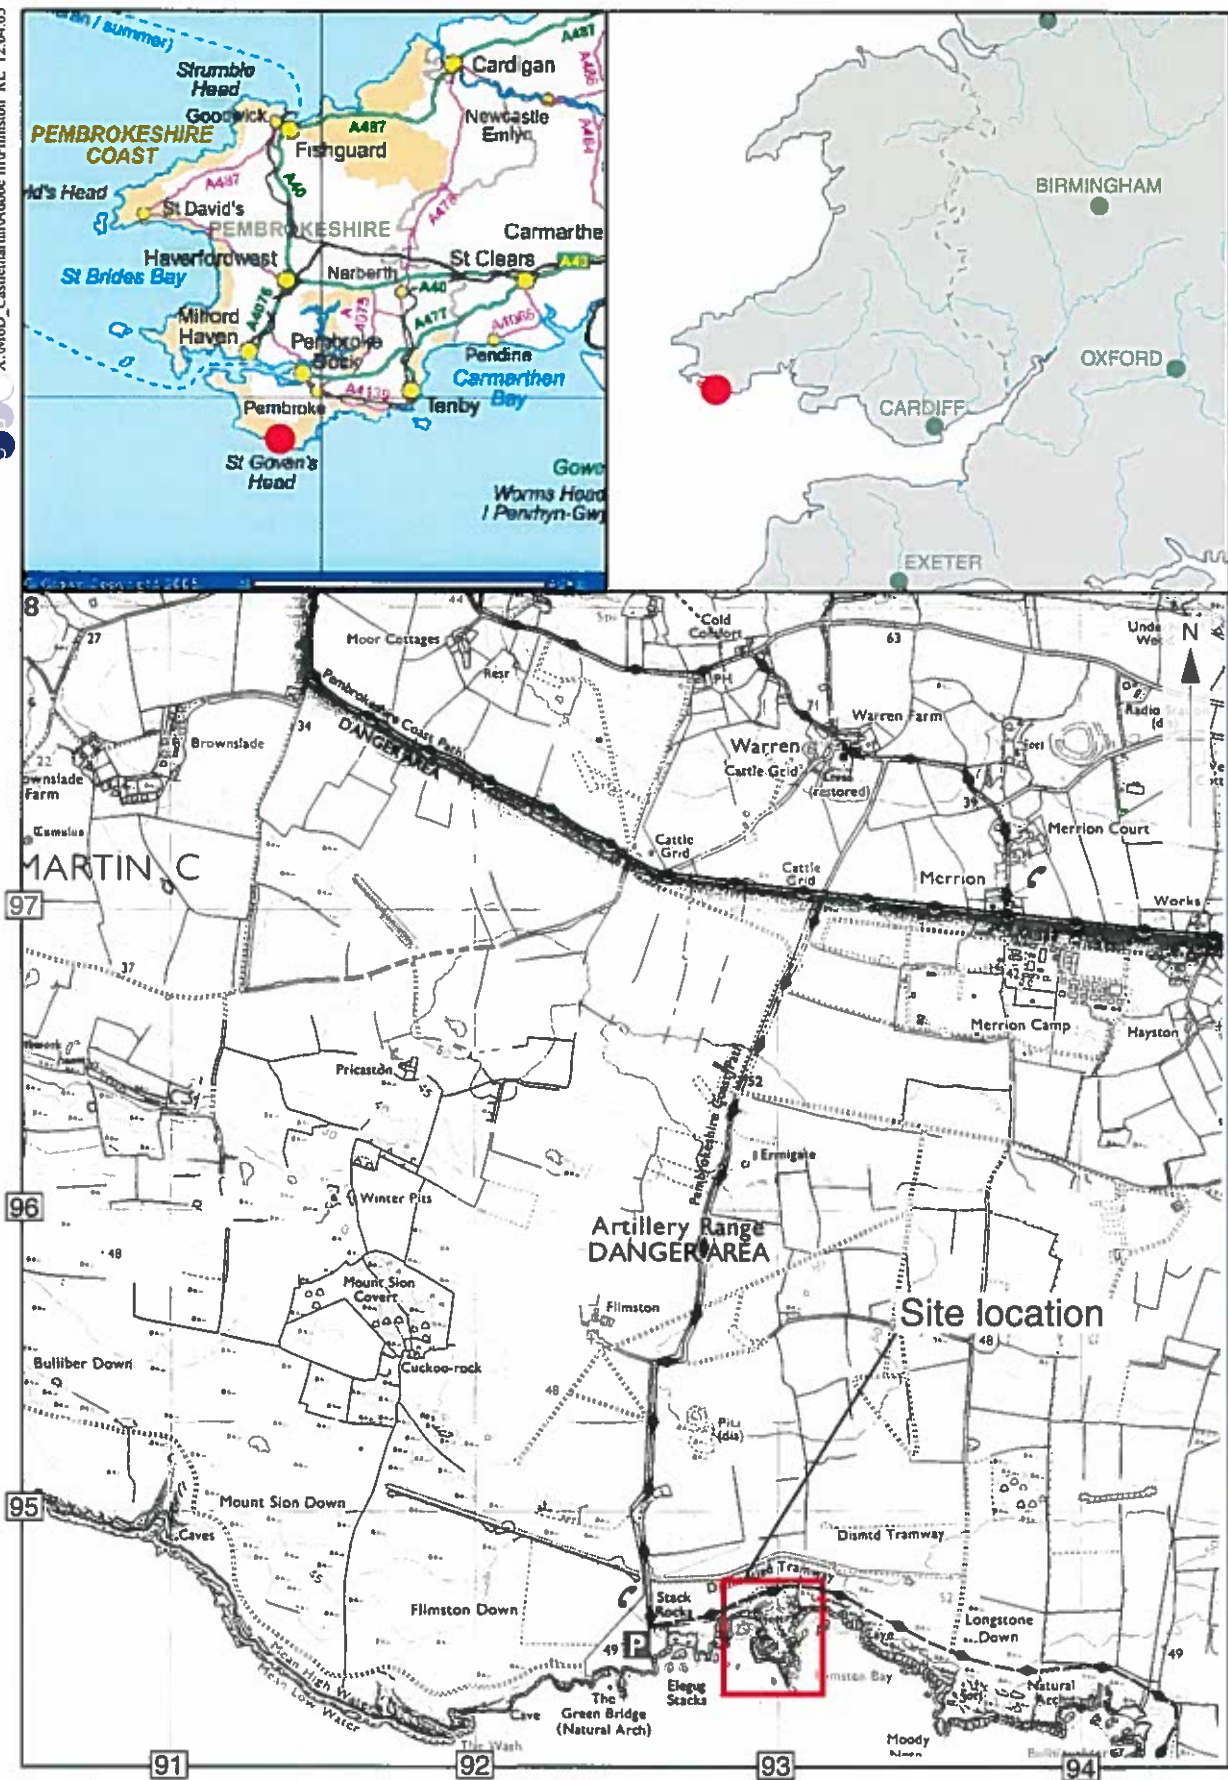

Reproduced from the Landranger 1:25,000 scale by permission of the Ordnance Survey on behalf of The Controller of Her Majesty's Stationery Office
© Crown Copyright 1999. All rights reserved. Licence No. AL 10005569

Figure 1: Site location

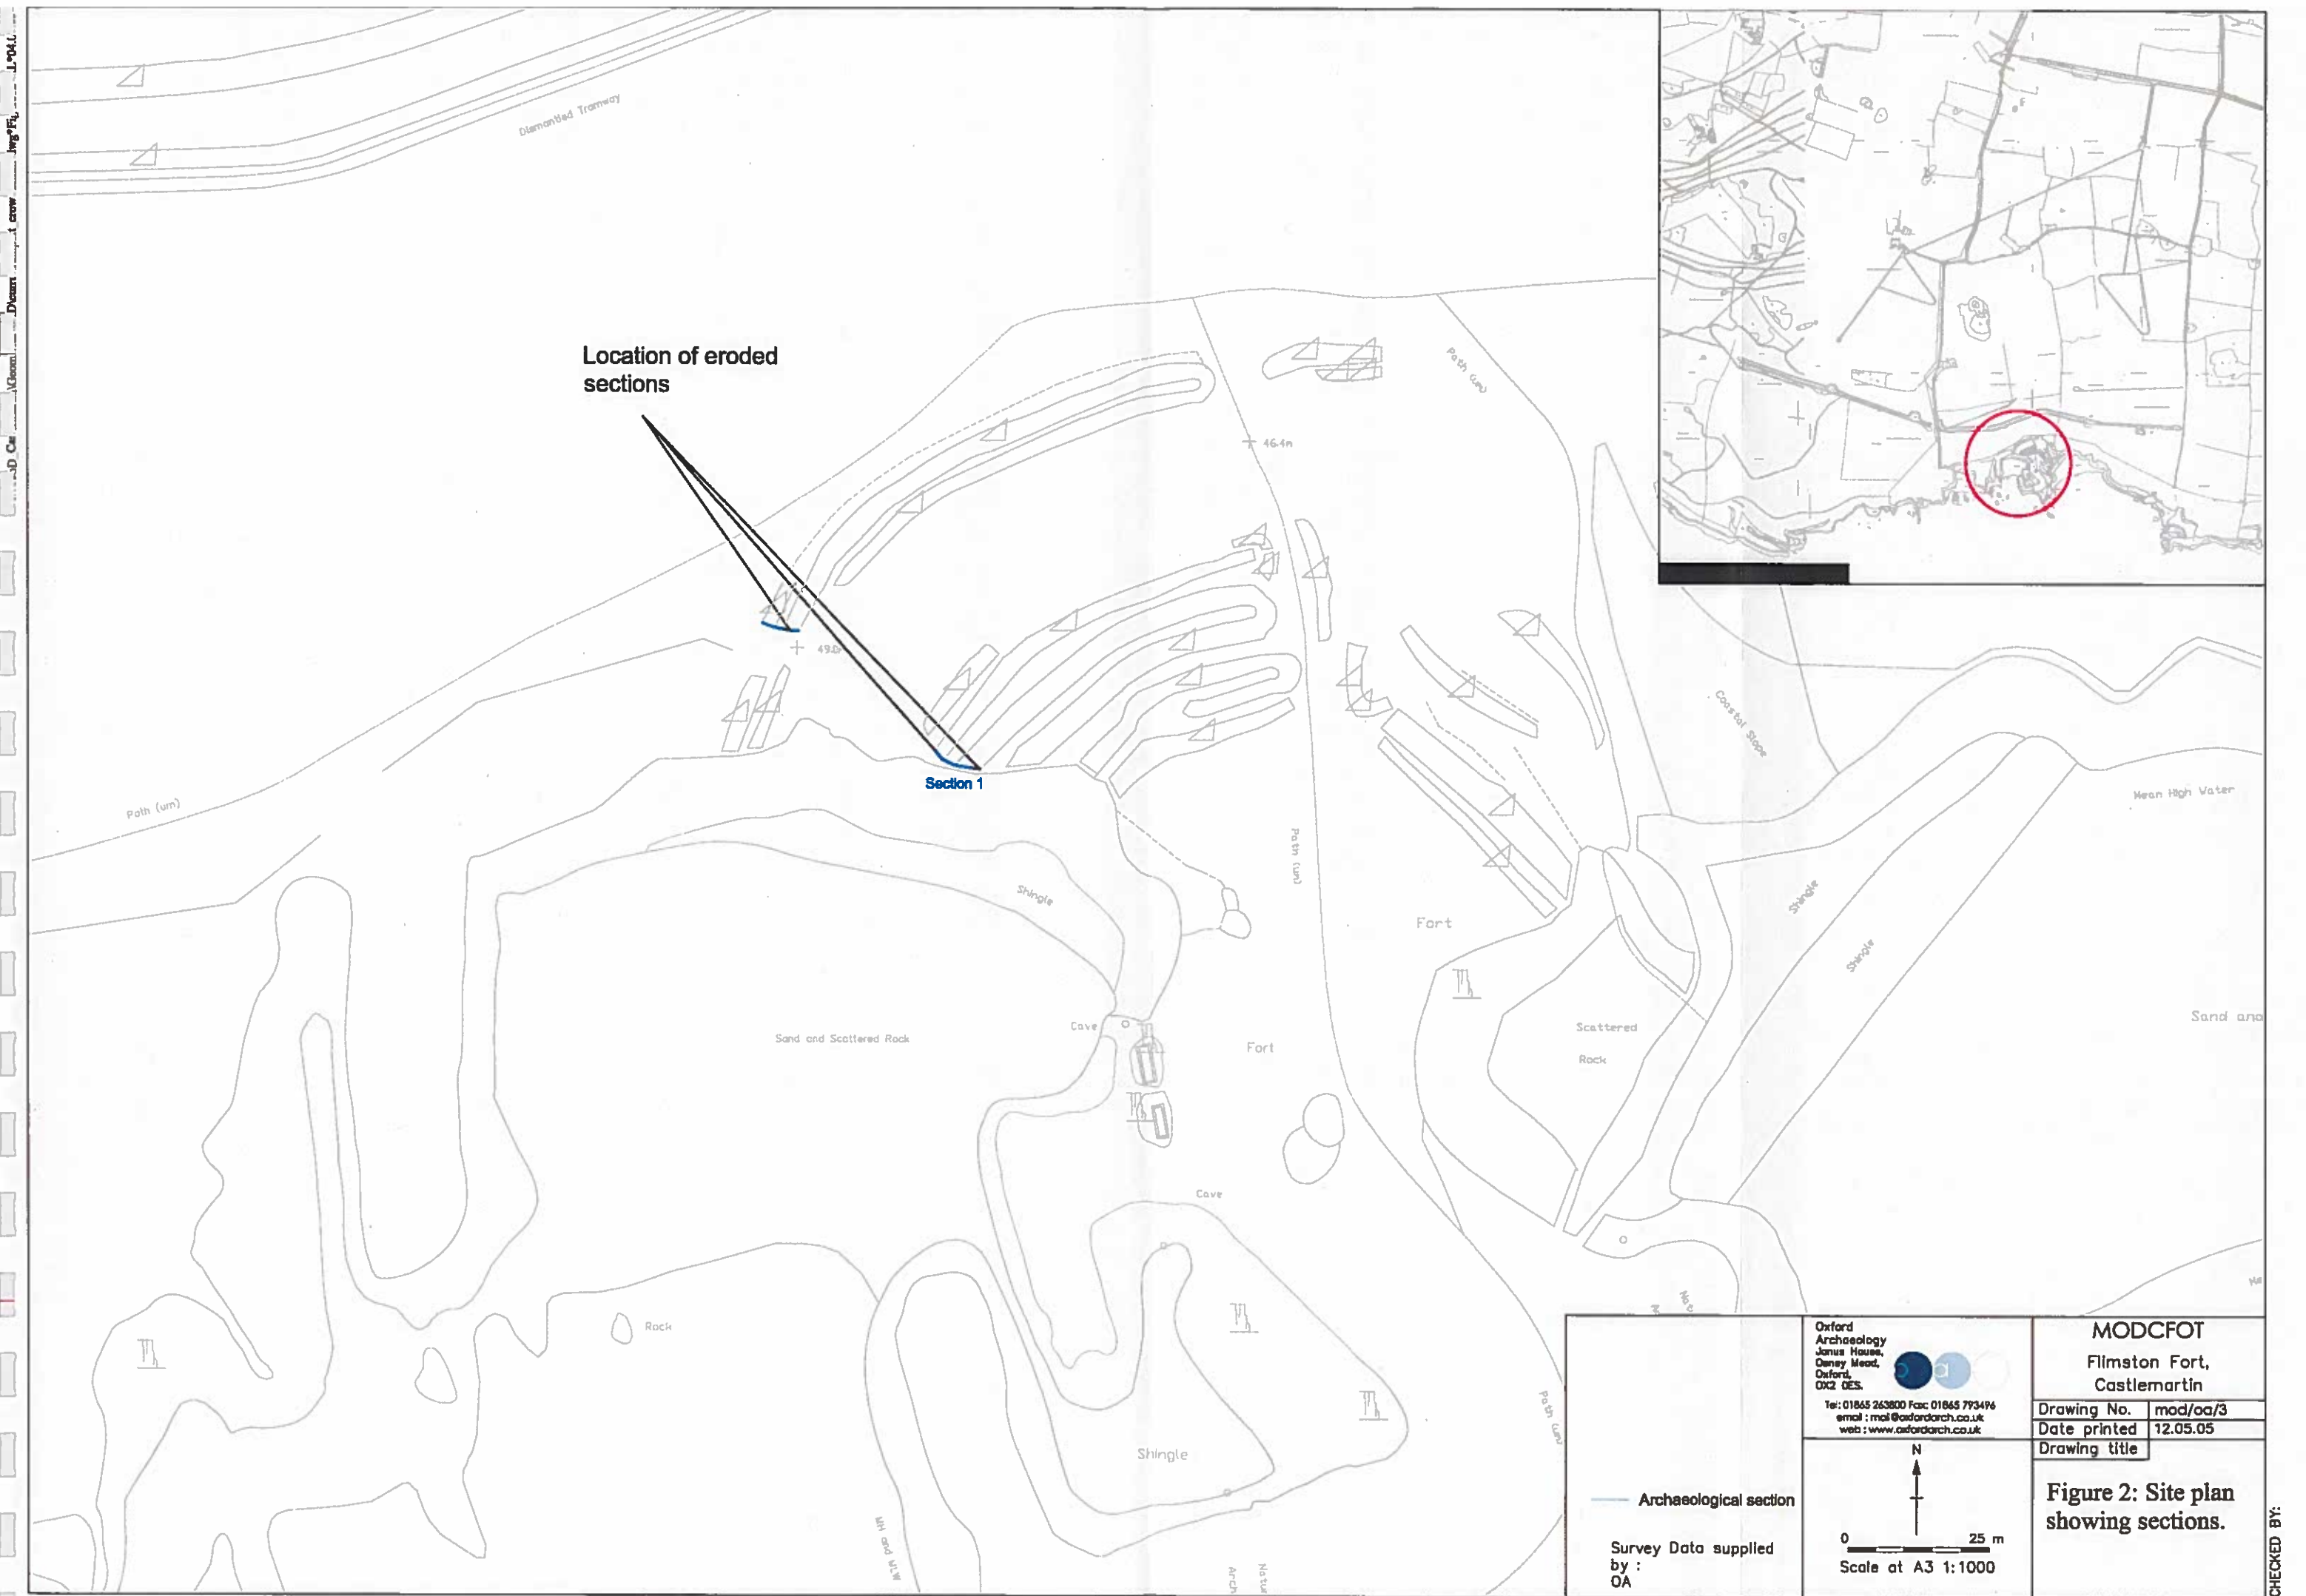

 Oxford Archaeology Janus House, Osney Mead, Oxford, OX2 0ES. Tel: 01865 263800 Fax: 01865 793496 email: mail@oxfordarch.co.uk web: www.oxfordarch.co.uk	MODCFOT Filmston Fort, Castlemartin	
	Drawing No.	mod/oa/3
	Date printed	12.05.05
Drawing title		Figure 2: Site plan showing sections.
Survey Data supplied by : OA		

CHECKED BY:

Flimston Fort
Section 1

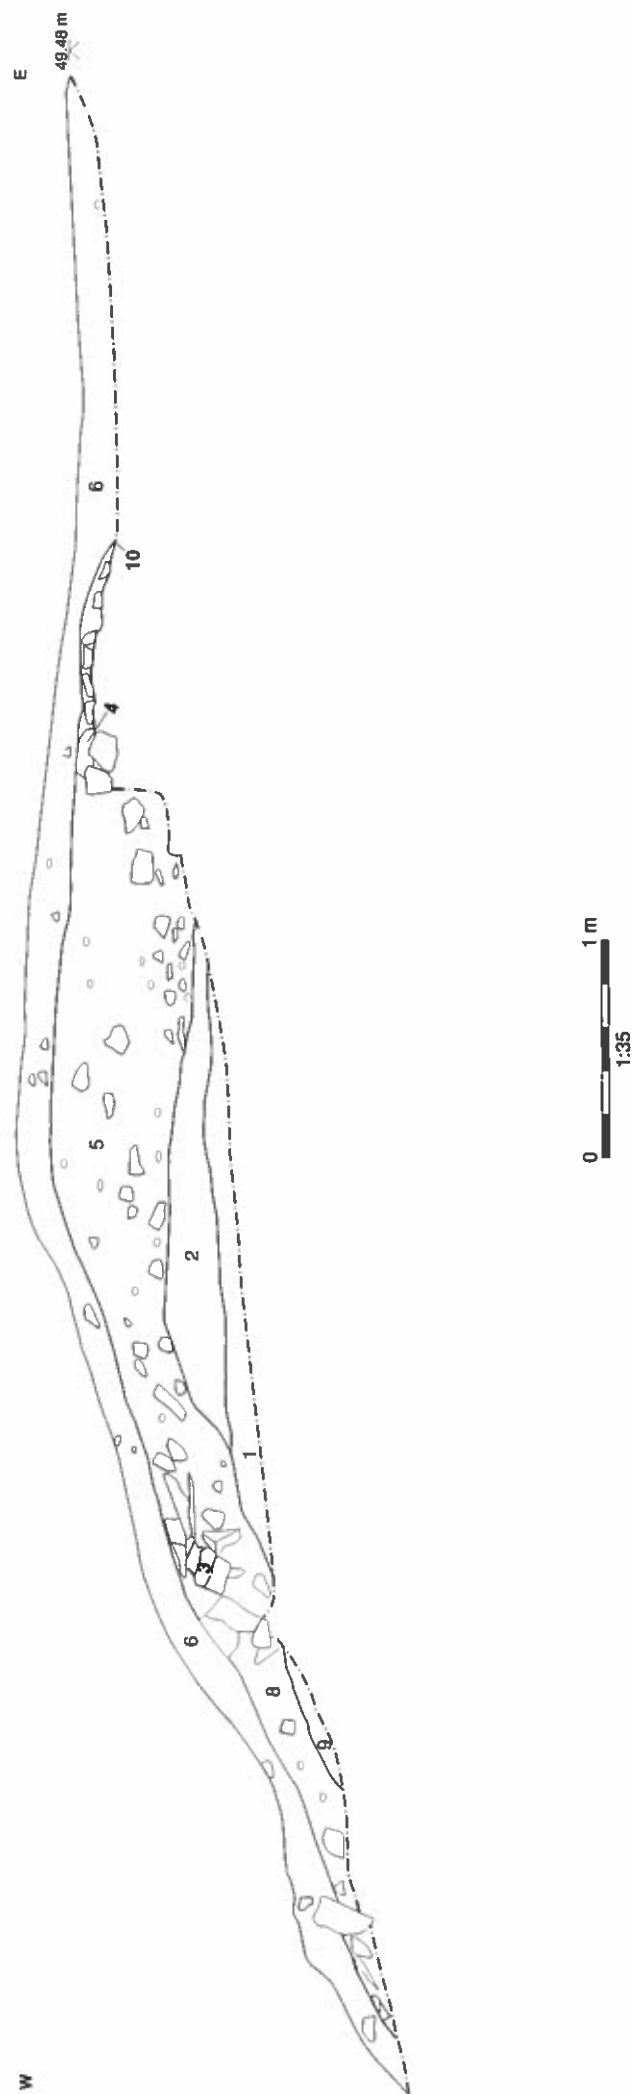


Figure 3: Section through inner rampart



View of the outer rampart and path, to the SE



View of the outer rampart and path, to the NE



Erosion damage along the footpath, with ramparts in the background



Coastal footpath, through the inner and outer banks, showing erosion

Figure 4: General site views, showing the eroded sections



Inner rampart after repair, view to east



Inner and outer ramparts after repair, view to west



Outermost rampart and footpath, after re-turfing and repair



View of all repair sites, to the east

Figure 6: The eroded rampart sections after repair