




27 04 2021

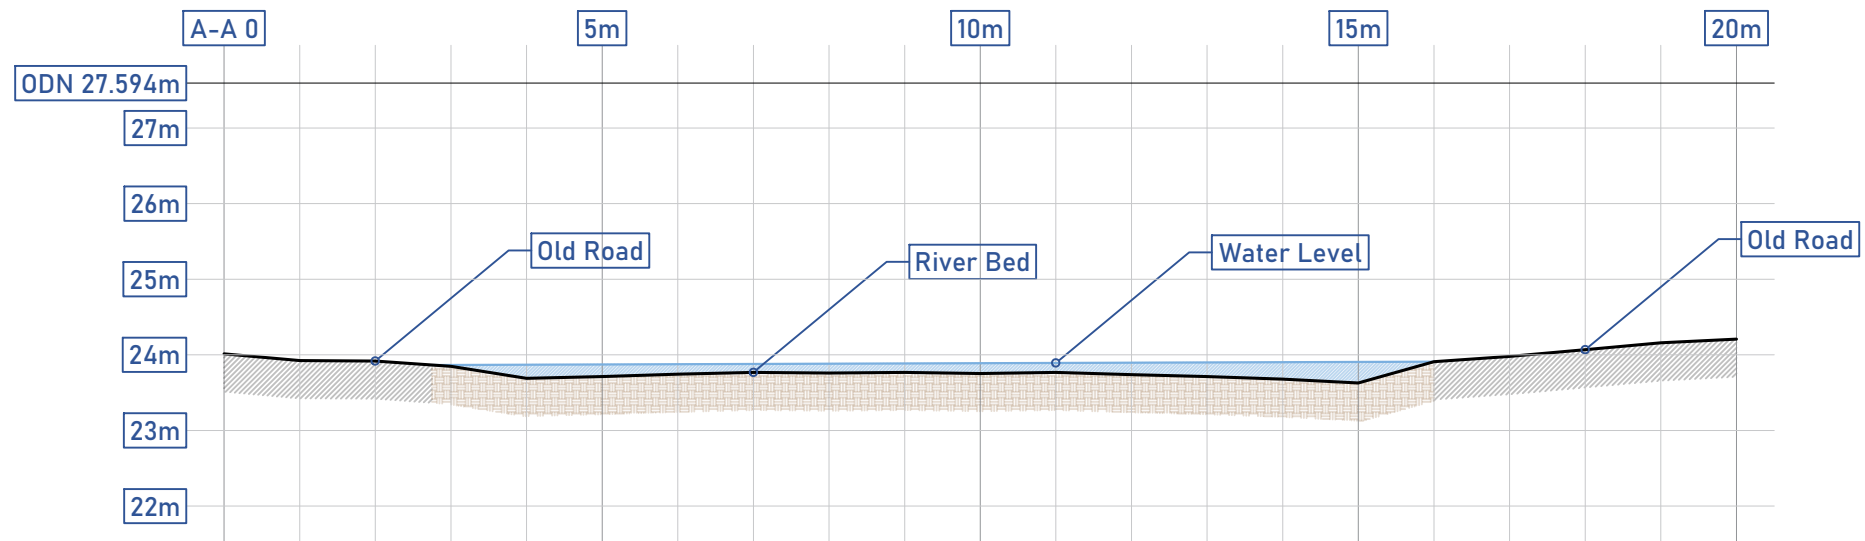

1
Scale 1:100 | Section A-A

River Alun, St Davids


27 04 2021

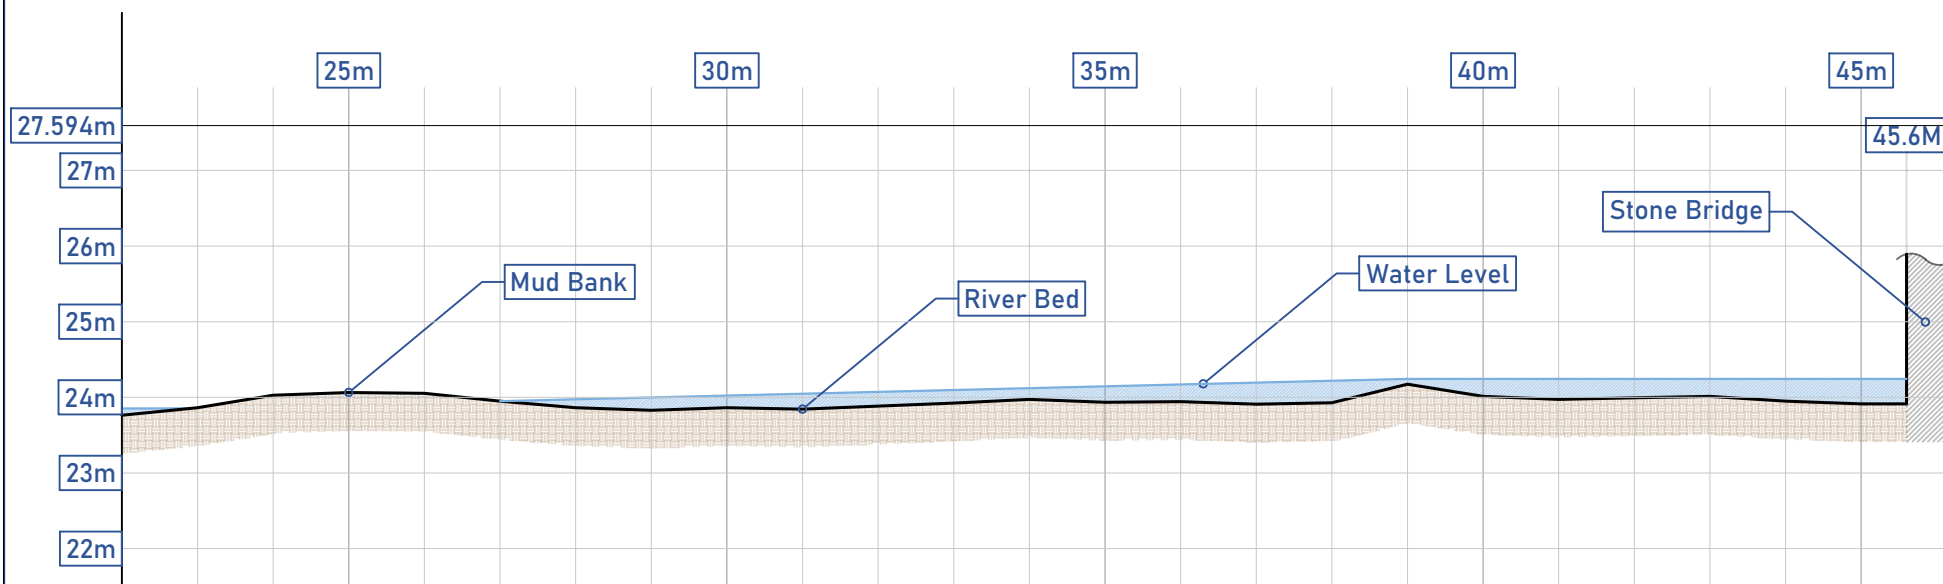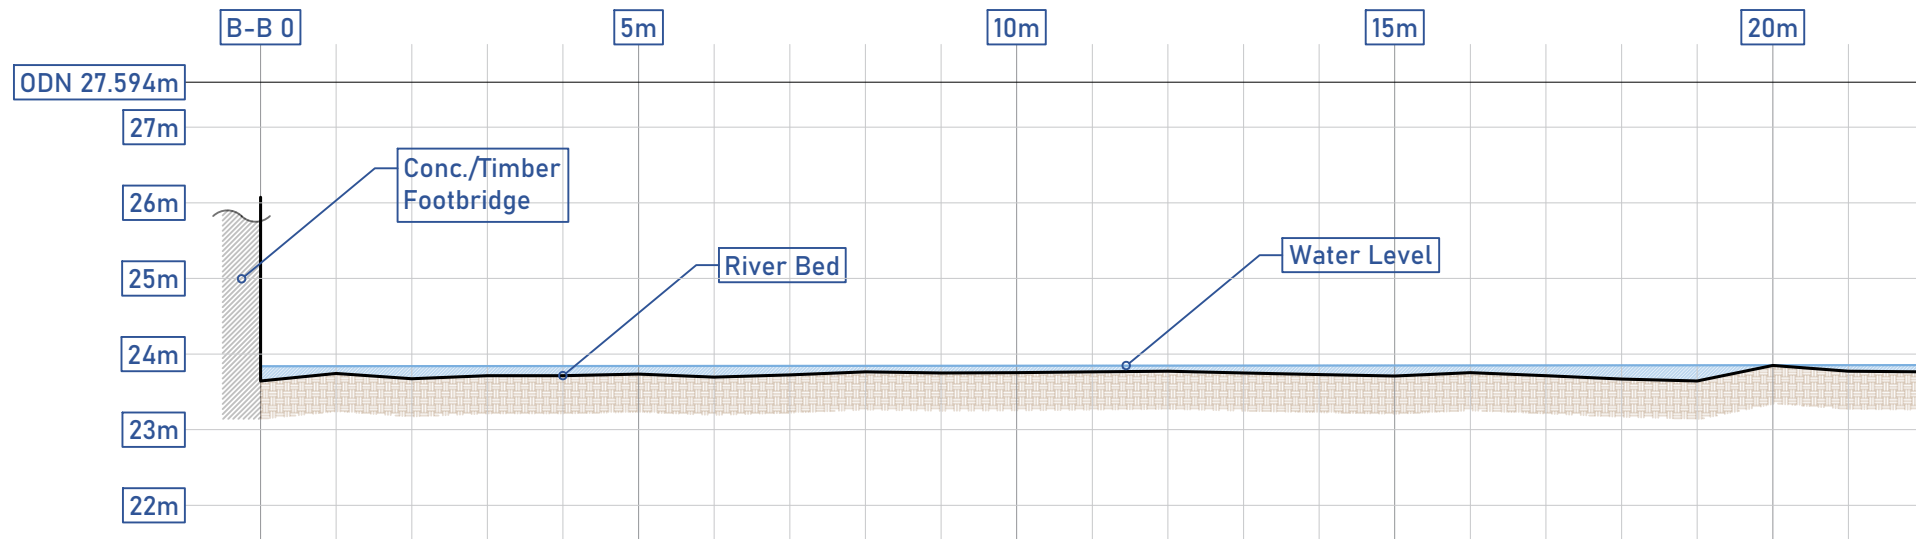

2
Scale 1:100 | Section B-B

River Alun, St Davids


27 04 2021

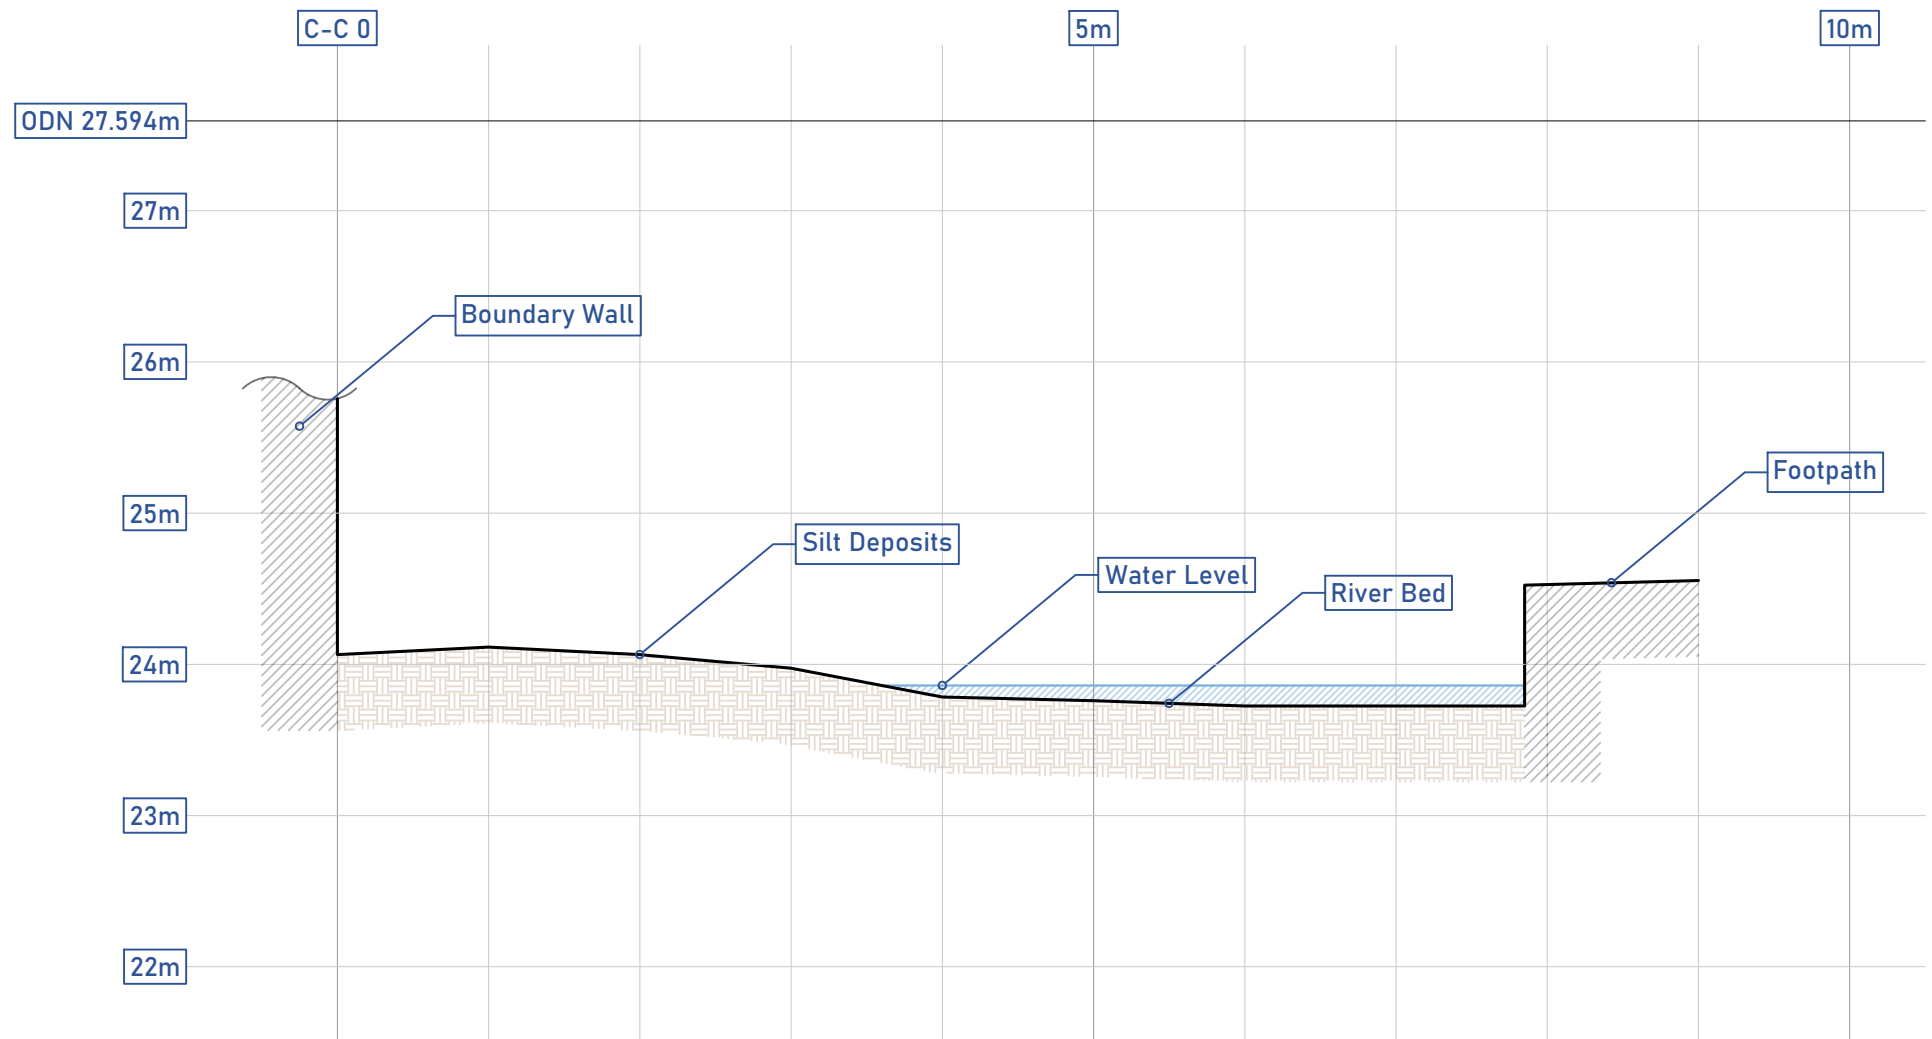

3
Scale 1:50 | Section C-C

River Alun, St Davids


27 04 2021

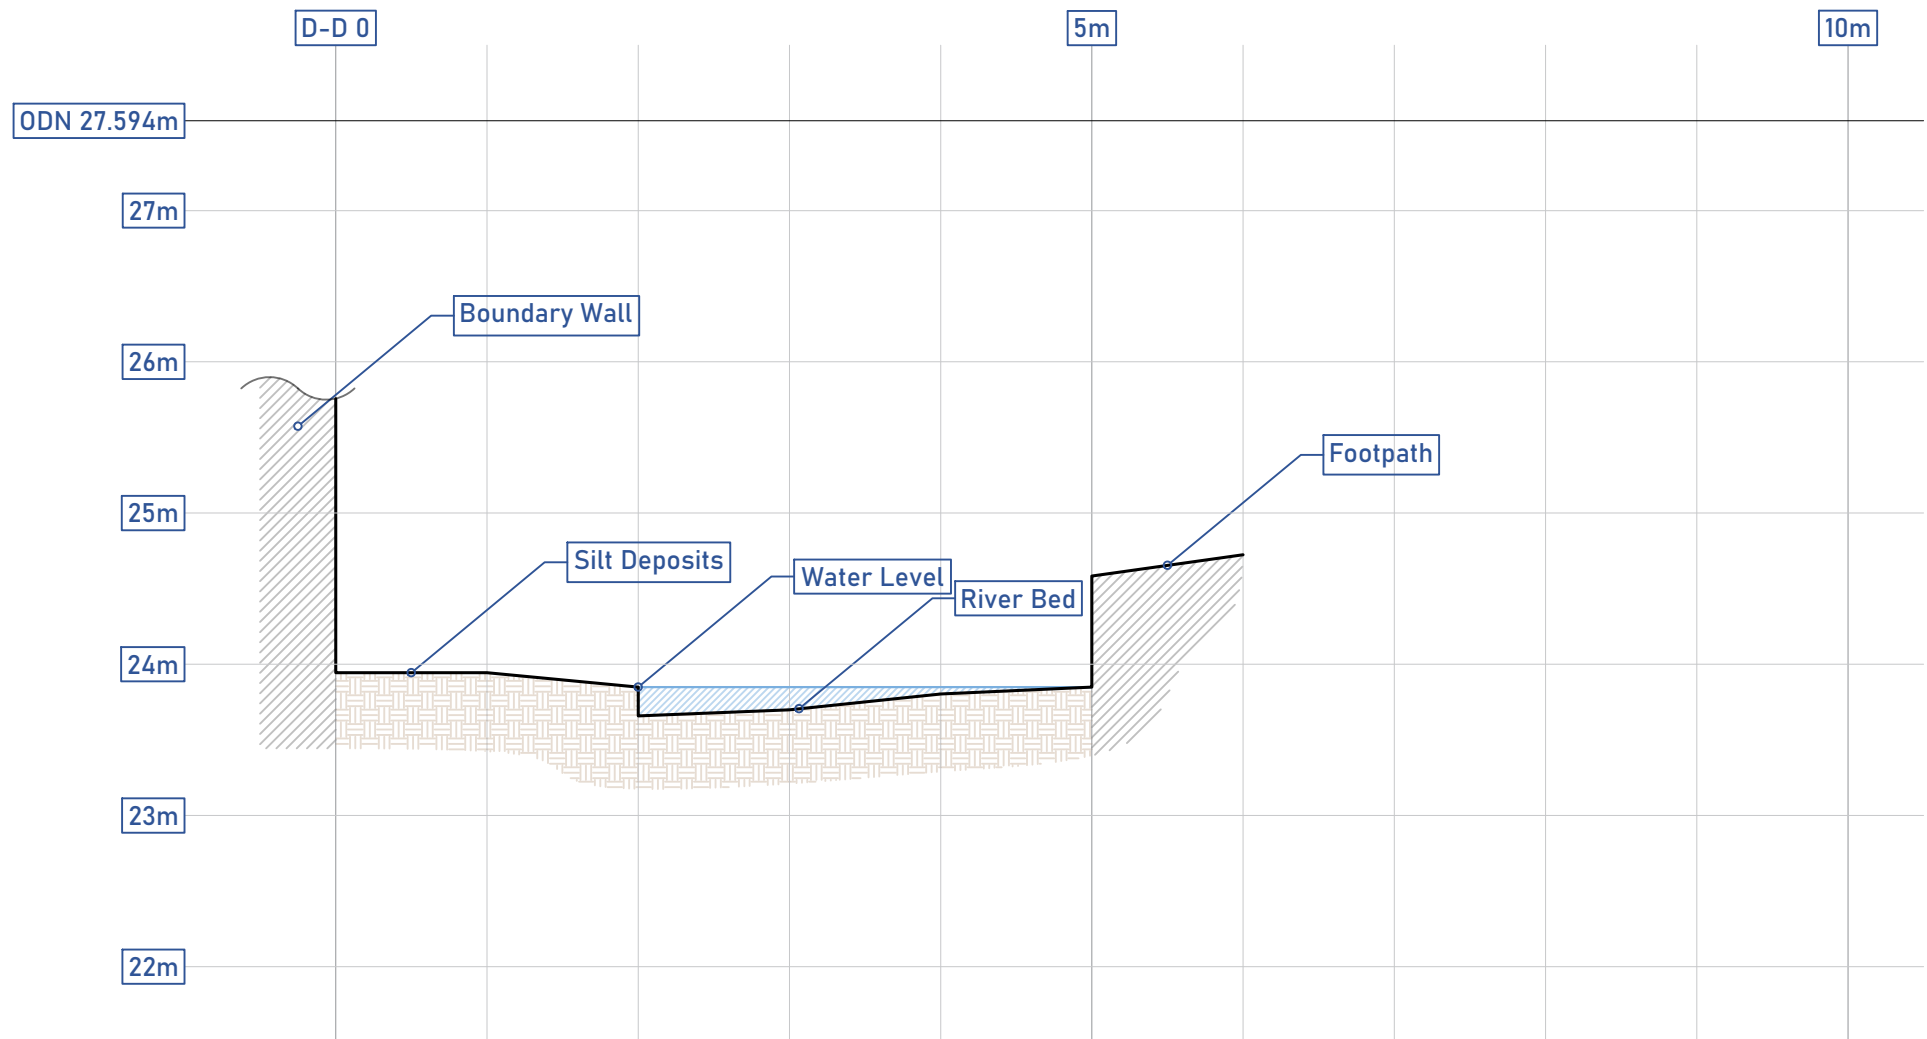

4
Scale 1:50 Section D-D

River Alun, St Davids

16 08 2021

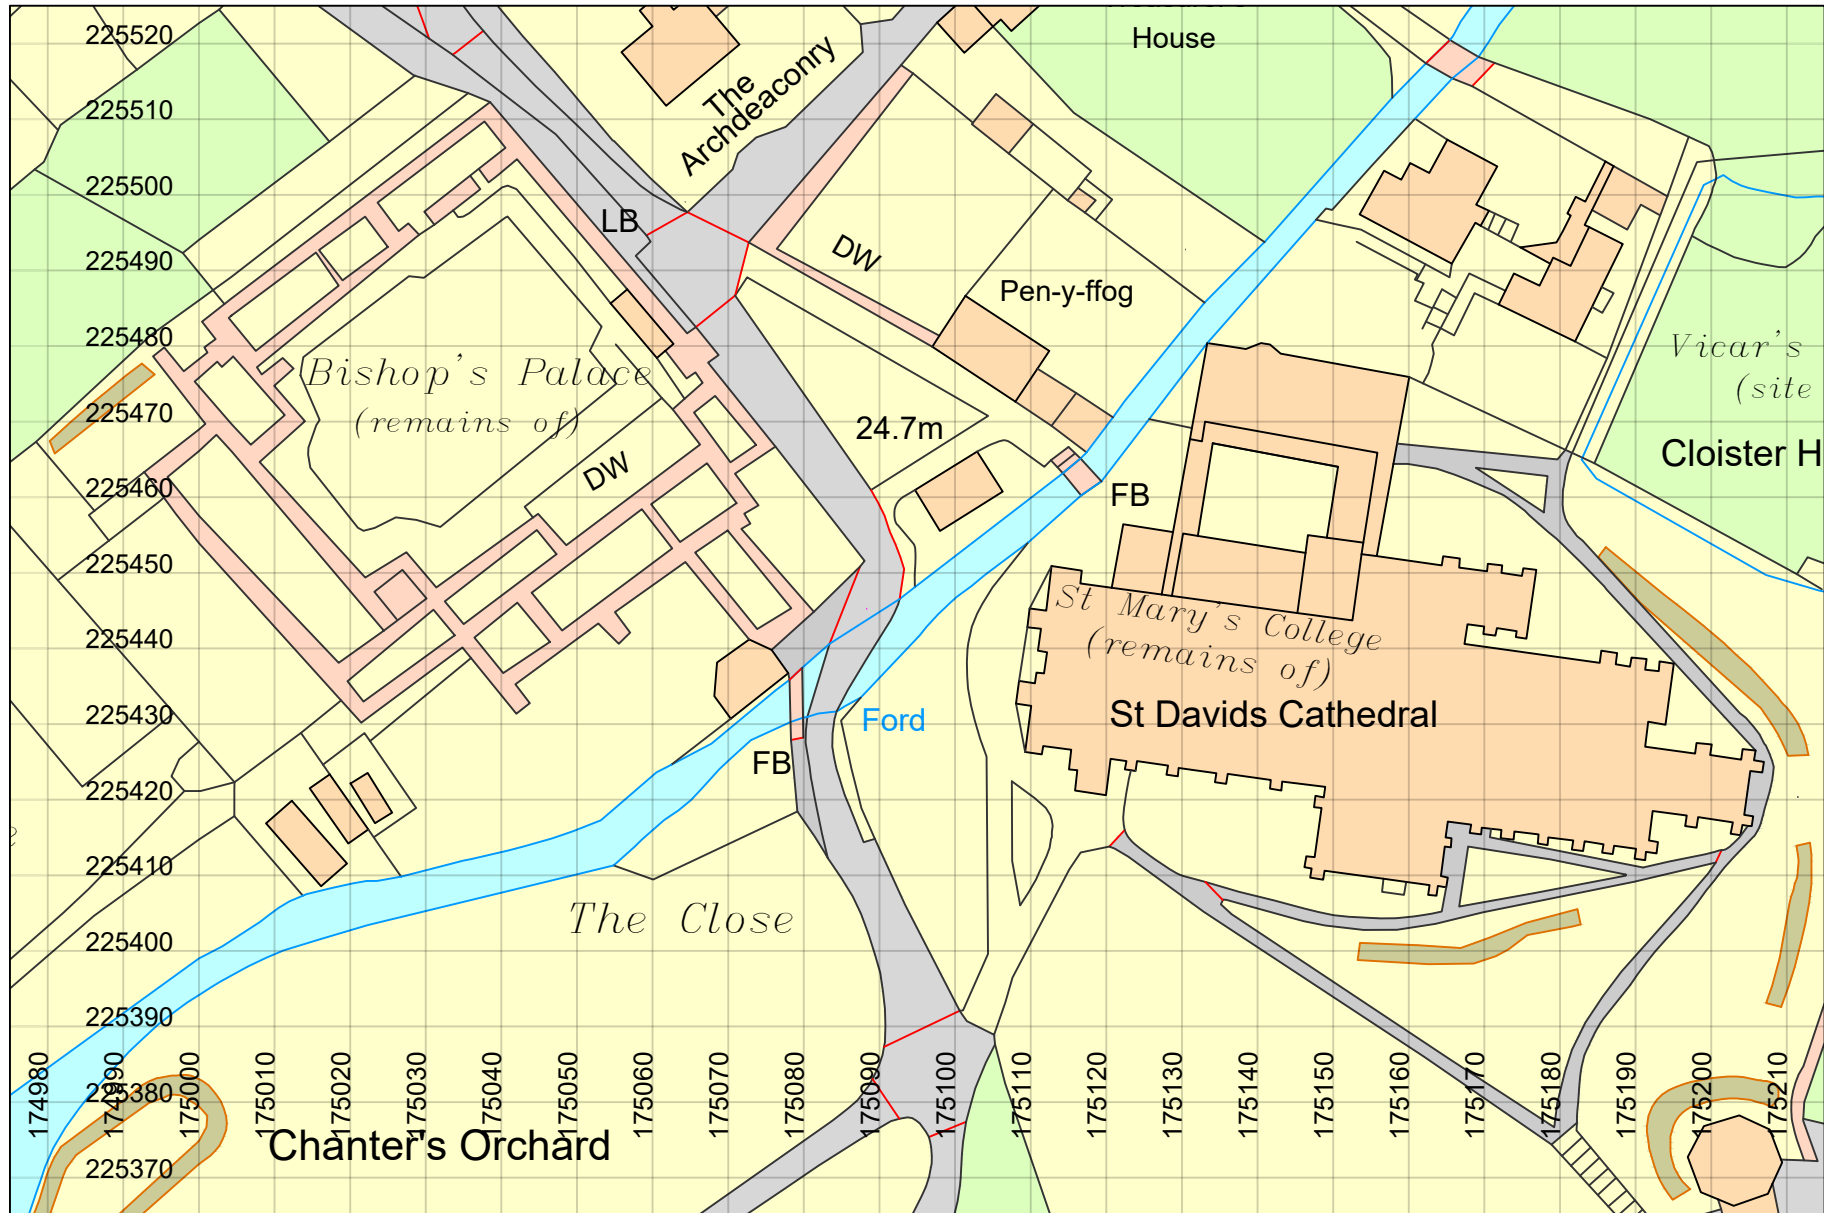


Ordnance Survey © Crown Copyright 2021. All rights reserved. Licence number 100022432

5

Scale 1:1000 OS Location Plan

River Alun, St Davids

08 03 2022

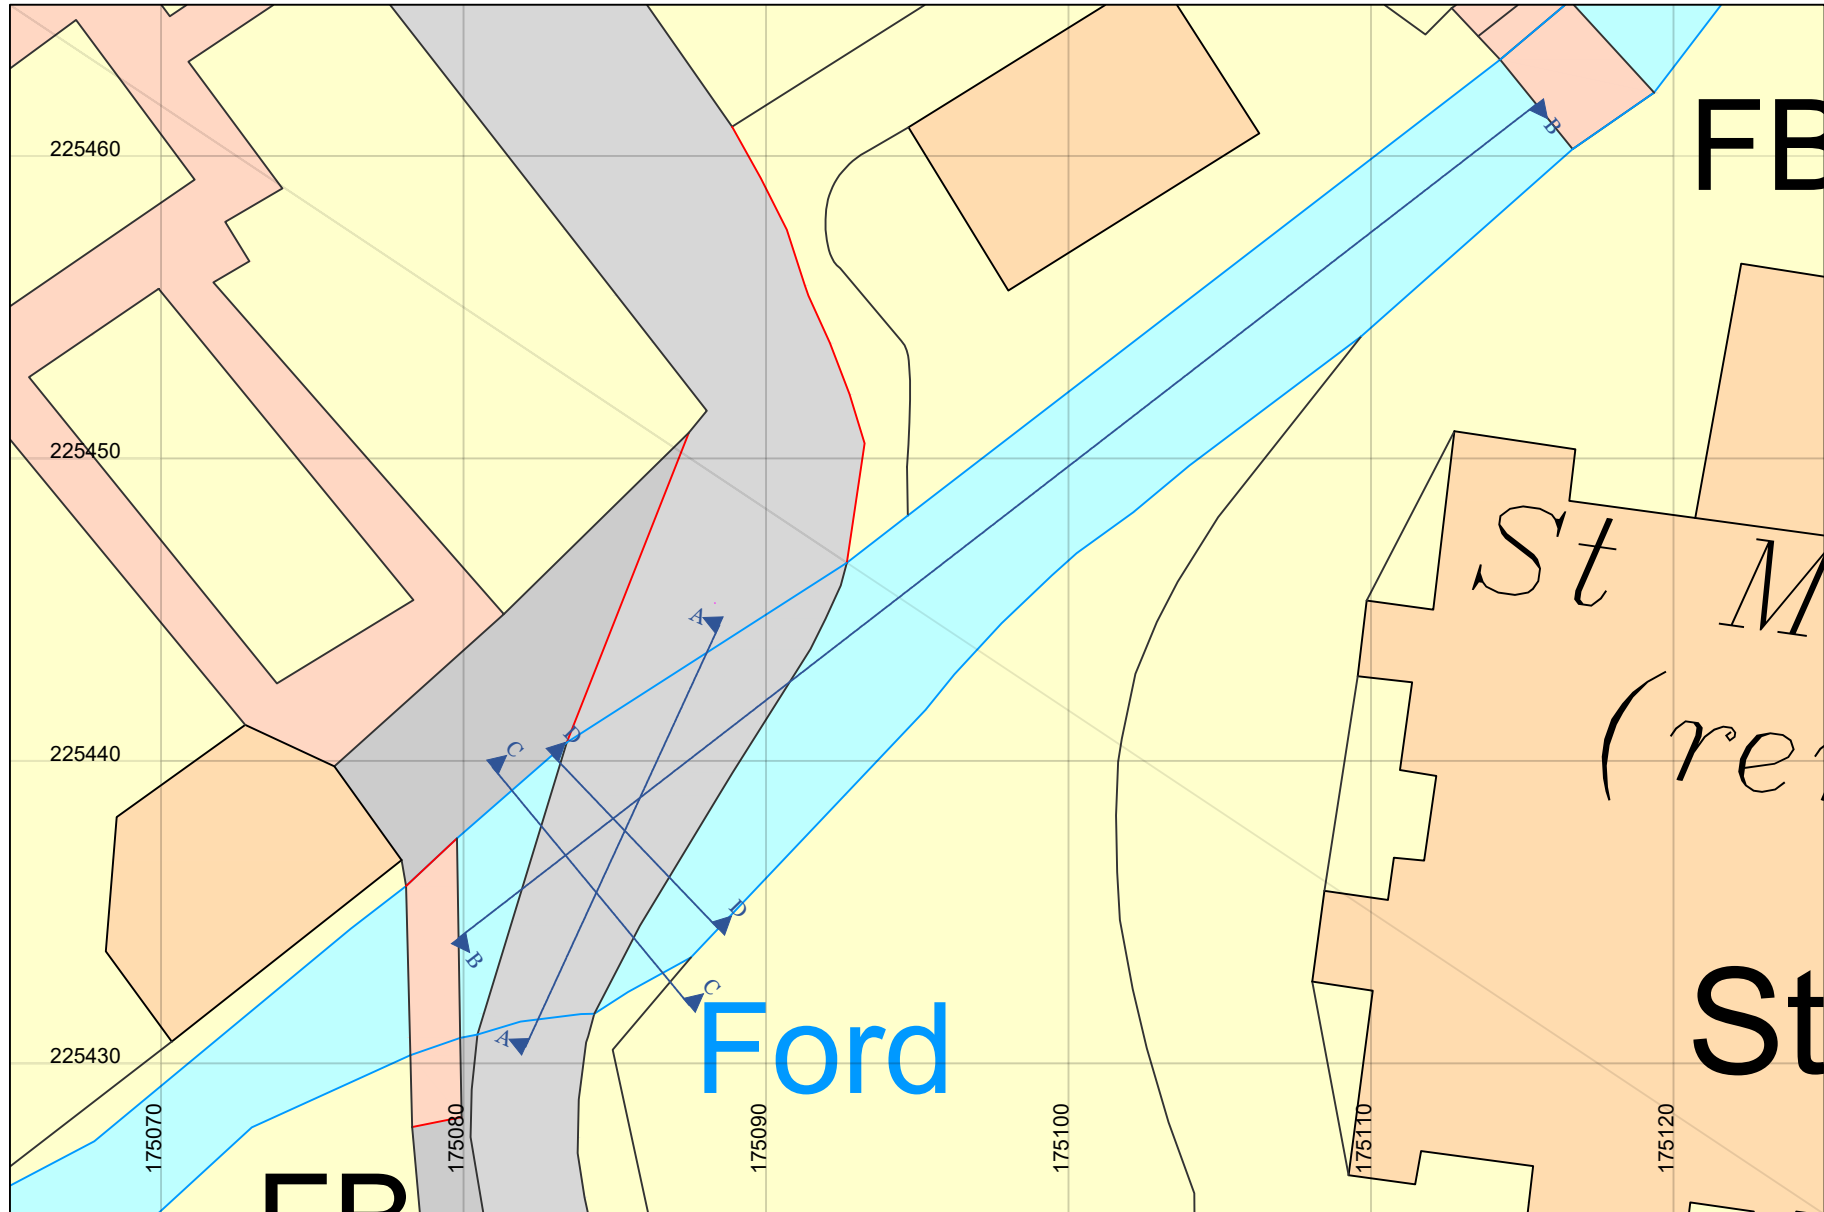

Ordnance Survey © Crown Copyright 2021. All rights reserved. Licence number 100022432

6

Scale 1:250 | OS Site Plan

River Alun, St Davids