


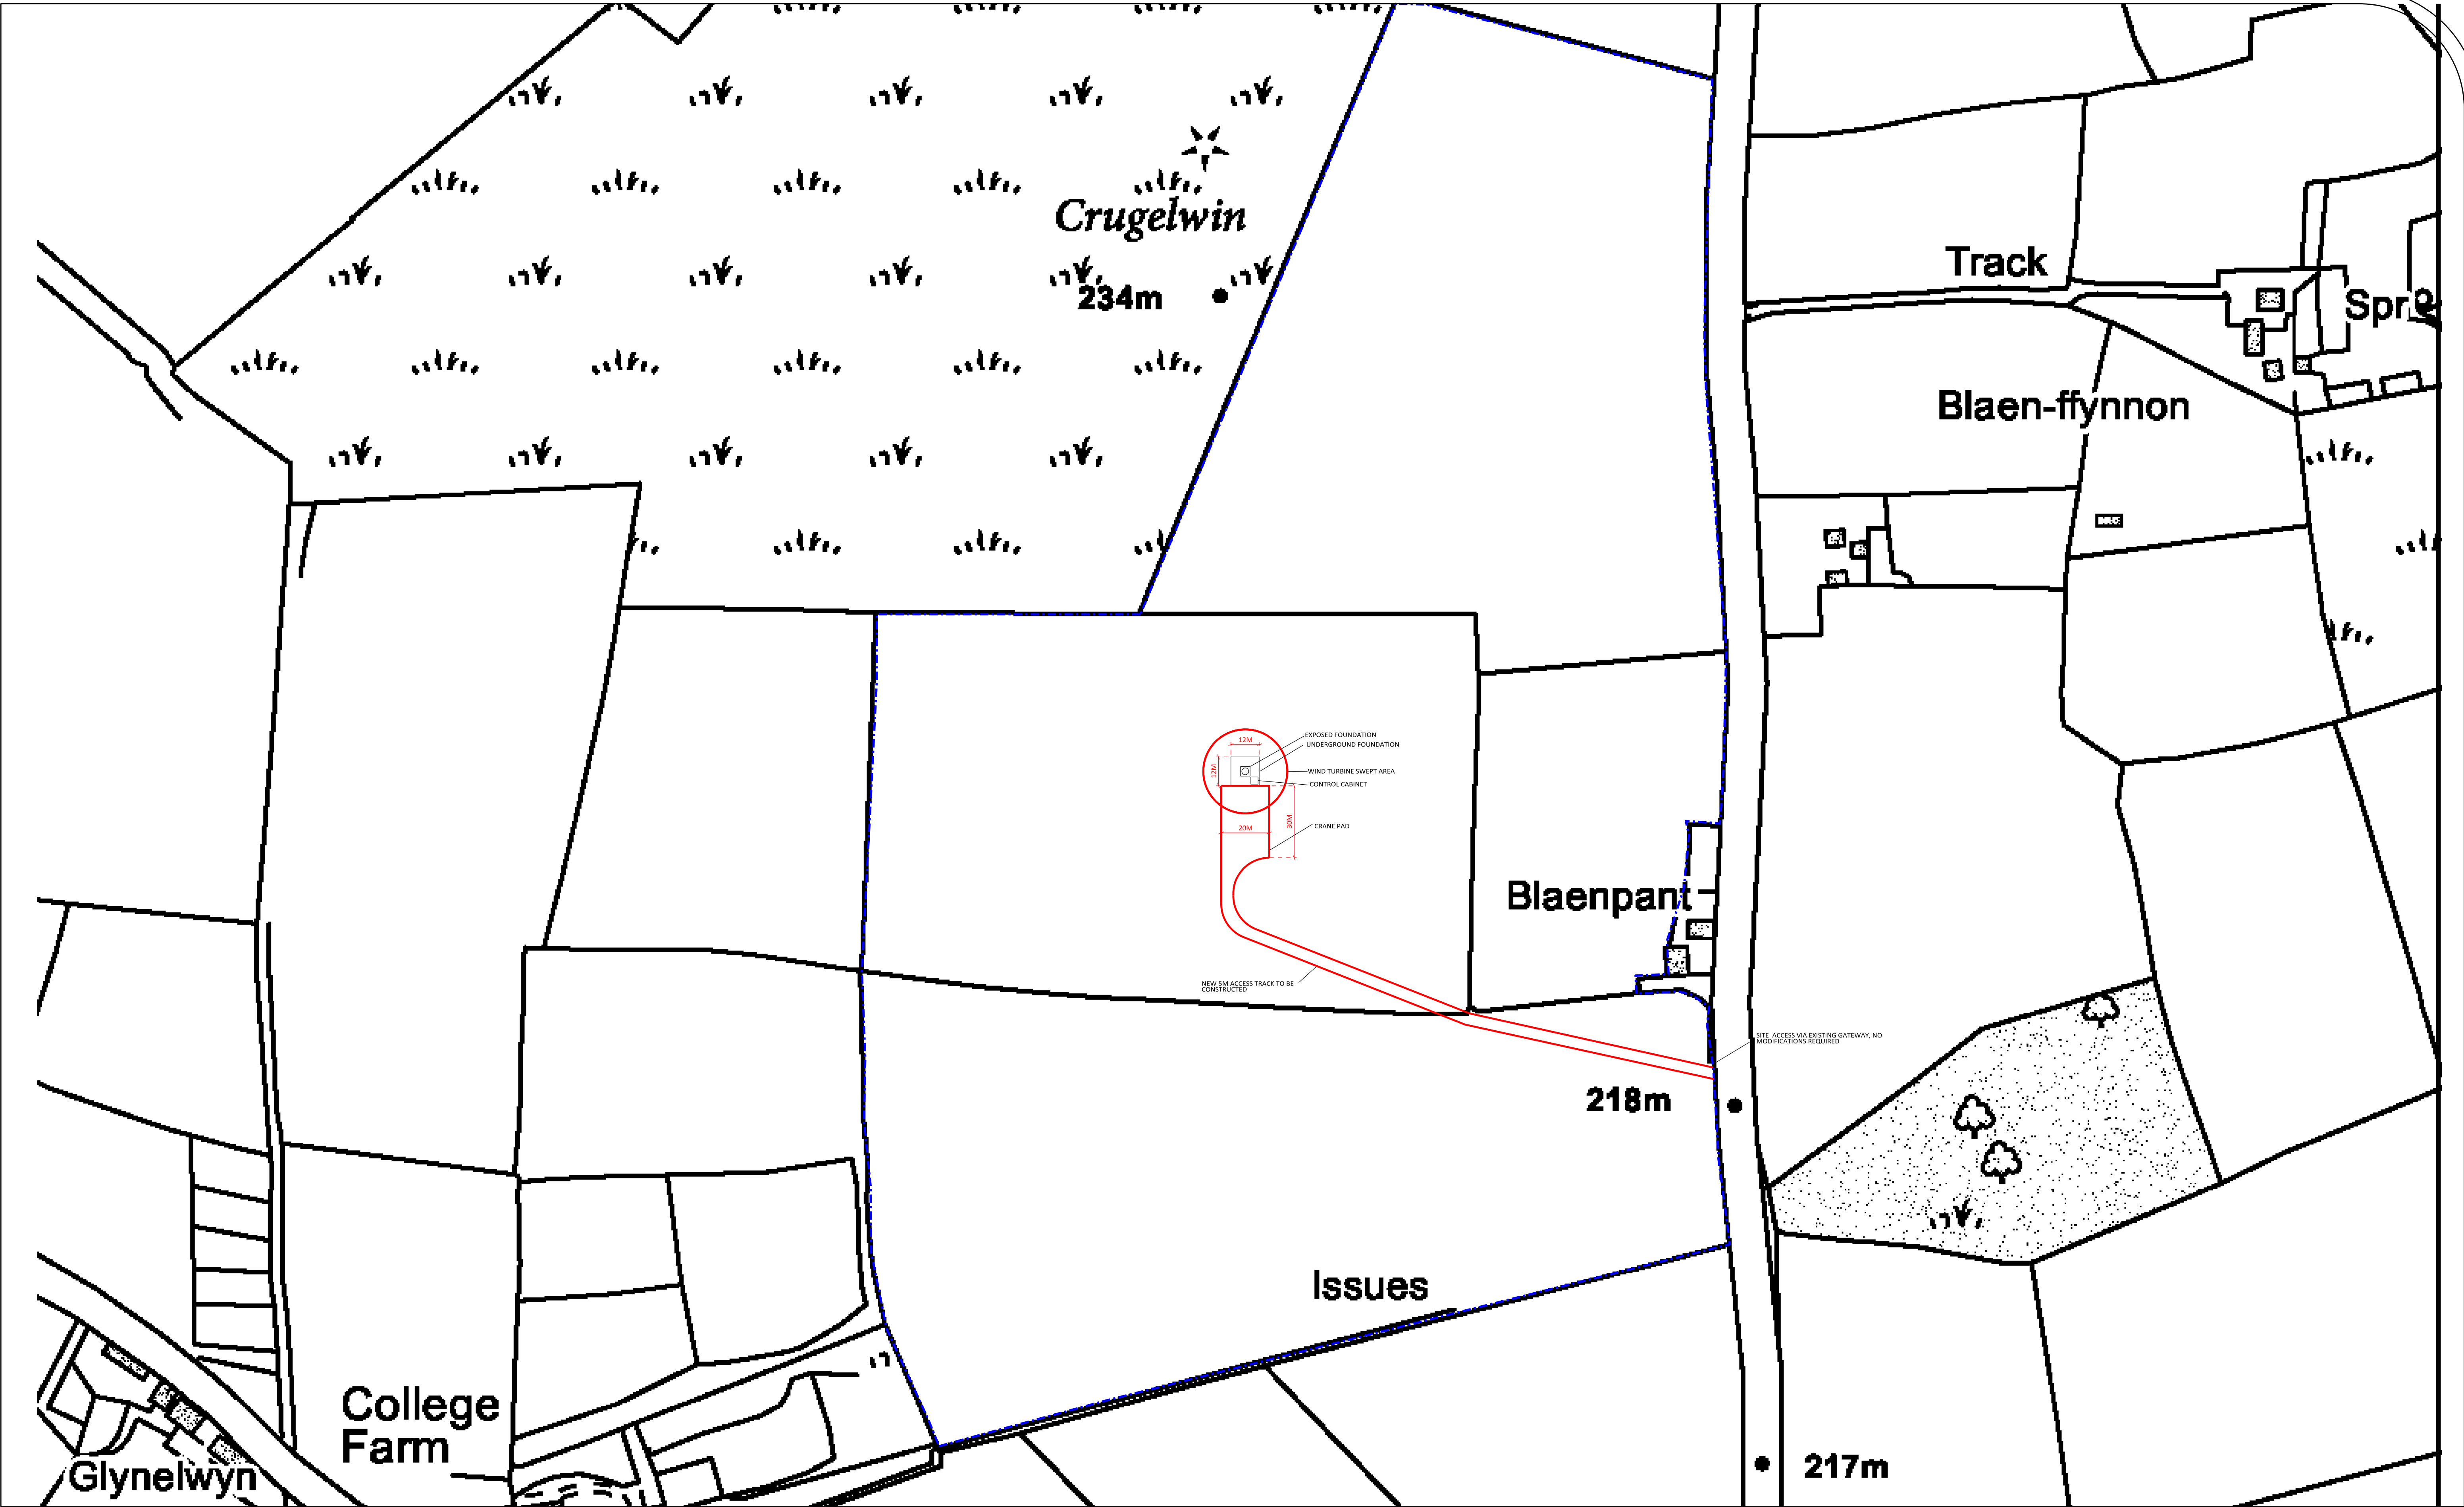

Do not scale this drawing
DC21 are to be notified of discrepancies in figured dimensions
Contractors must check all dimensions from site
This drawing is copyright and is for use on this site only
This drawing is to be used solely for information as entitled
For other information refer to the latest revision of any cross referenced drawing

LOCATION PLAN

NOTES

KEY

- LAND OWNERSHIP BOUNDARY
- PROPOSED WORKS - WIND TURBINES

TOTAL SITE AREA = 0.2 HECTARE
TURBINE CO ORDINATES = 223502, 228623

REV	DATE	DESCRIPTION	BY

PROJECT TITLE
BLAENWAUN

DRAWING TITLE
SITE PLAN

DRAWING NUMBER 02	REVISION	DATE JULY 15'	SCALE 1:1250
SHEET A1	BY CA	STATUS PLANNING	

www.dc21group.com

DC21
Wind Turbine Specialists

JOB NO. DC/14/168