




Elevations 1:100

Floor plans 1:100

Section 1:50

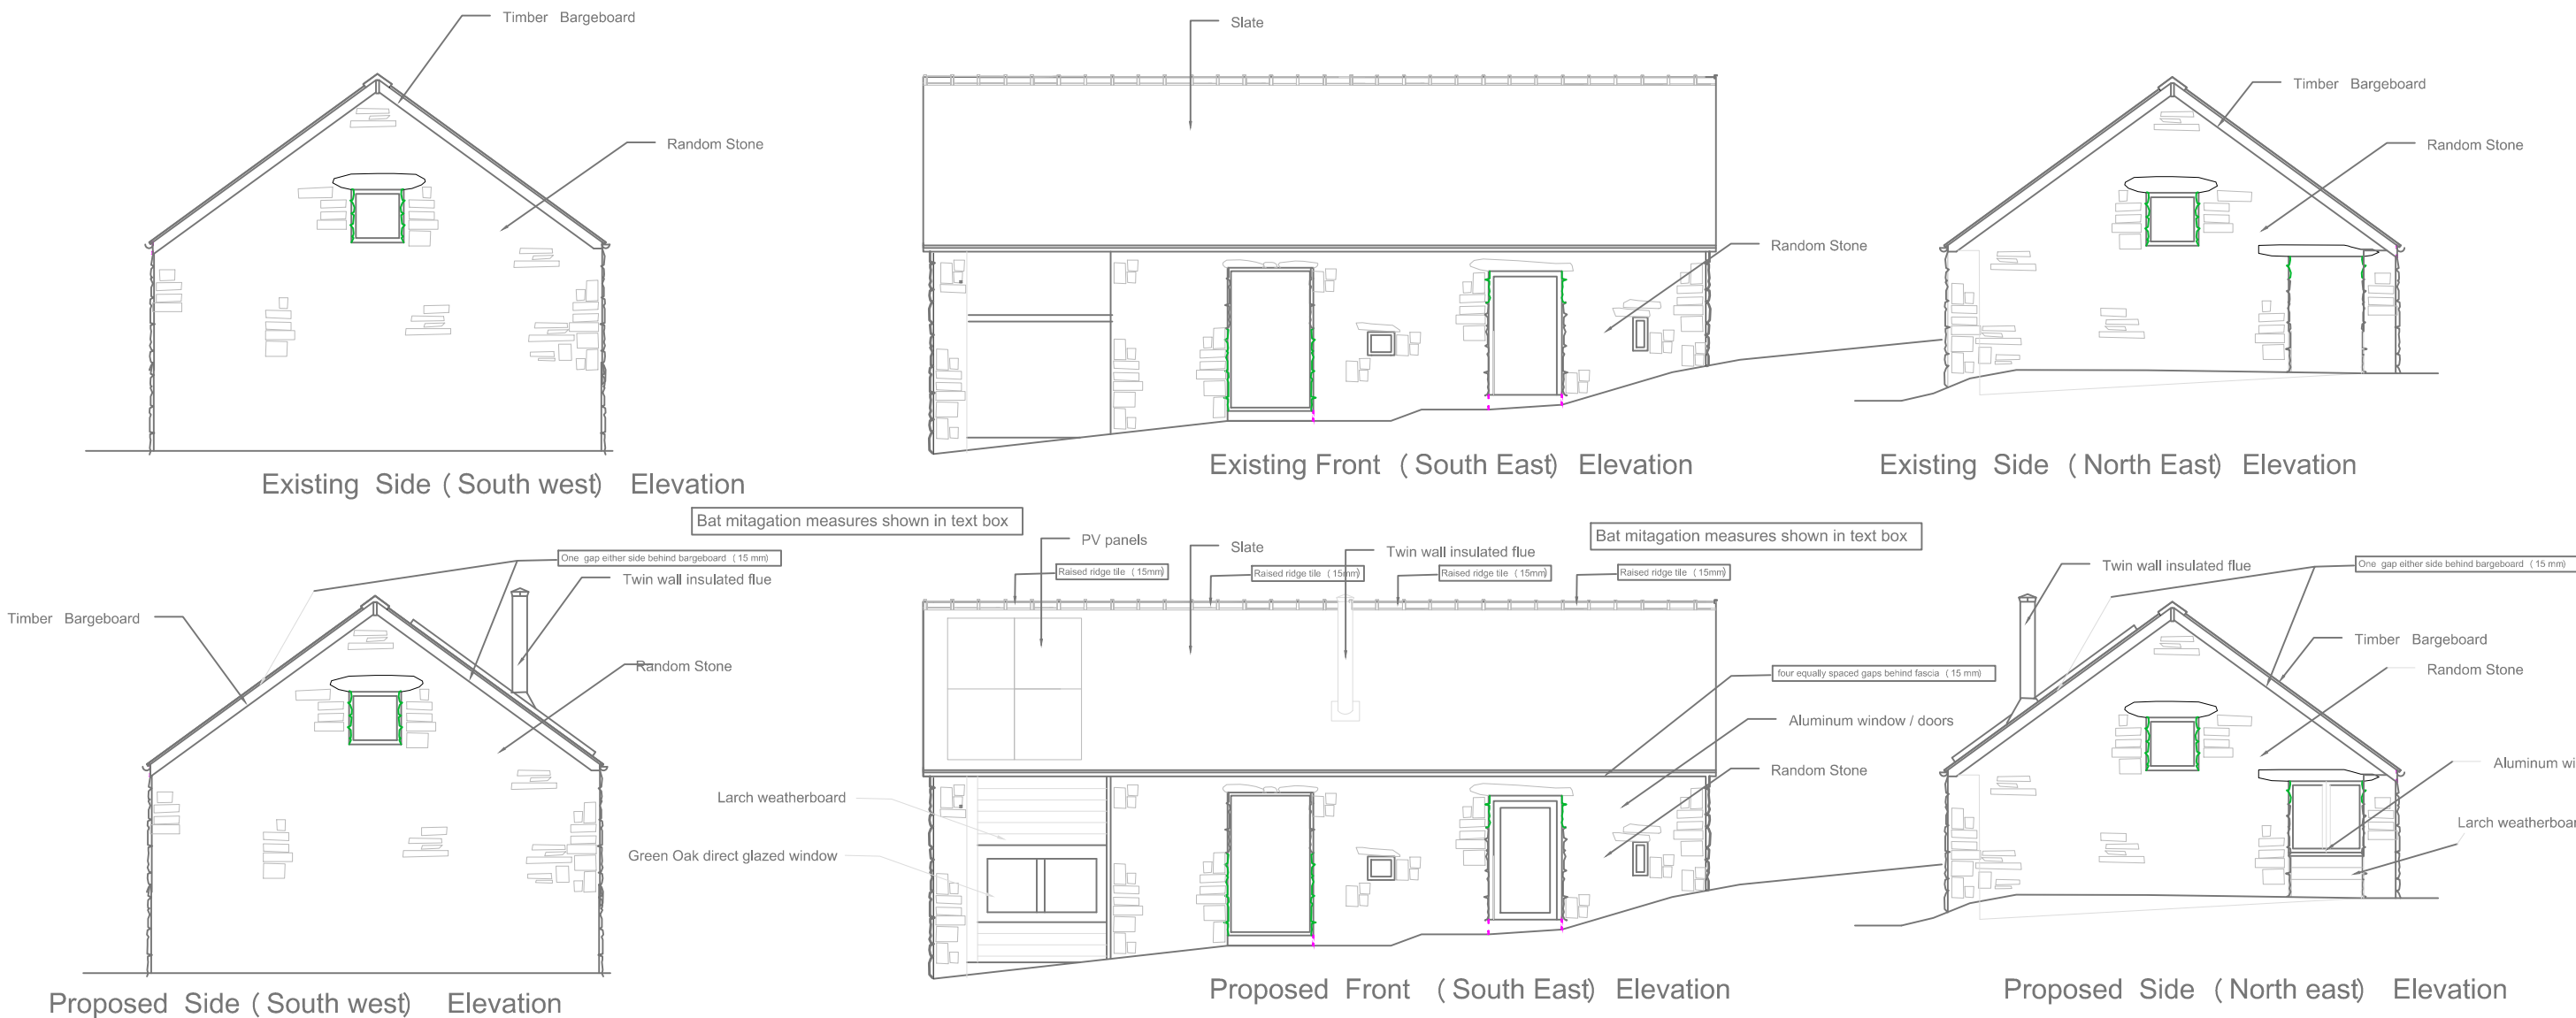


Block Plan 1:1250

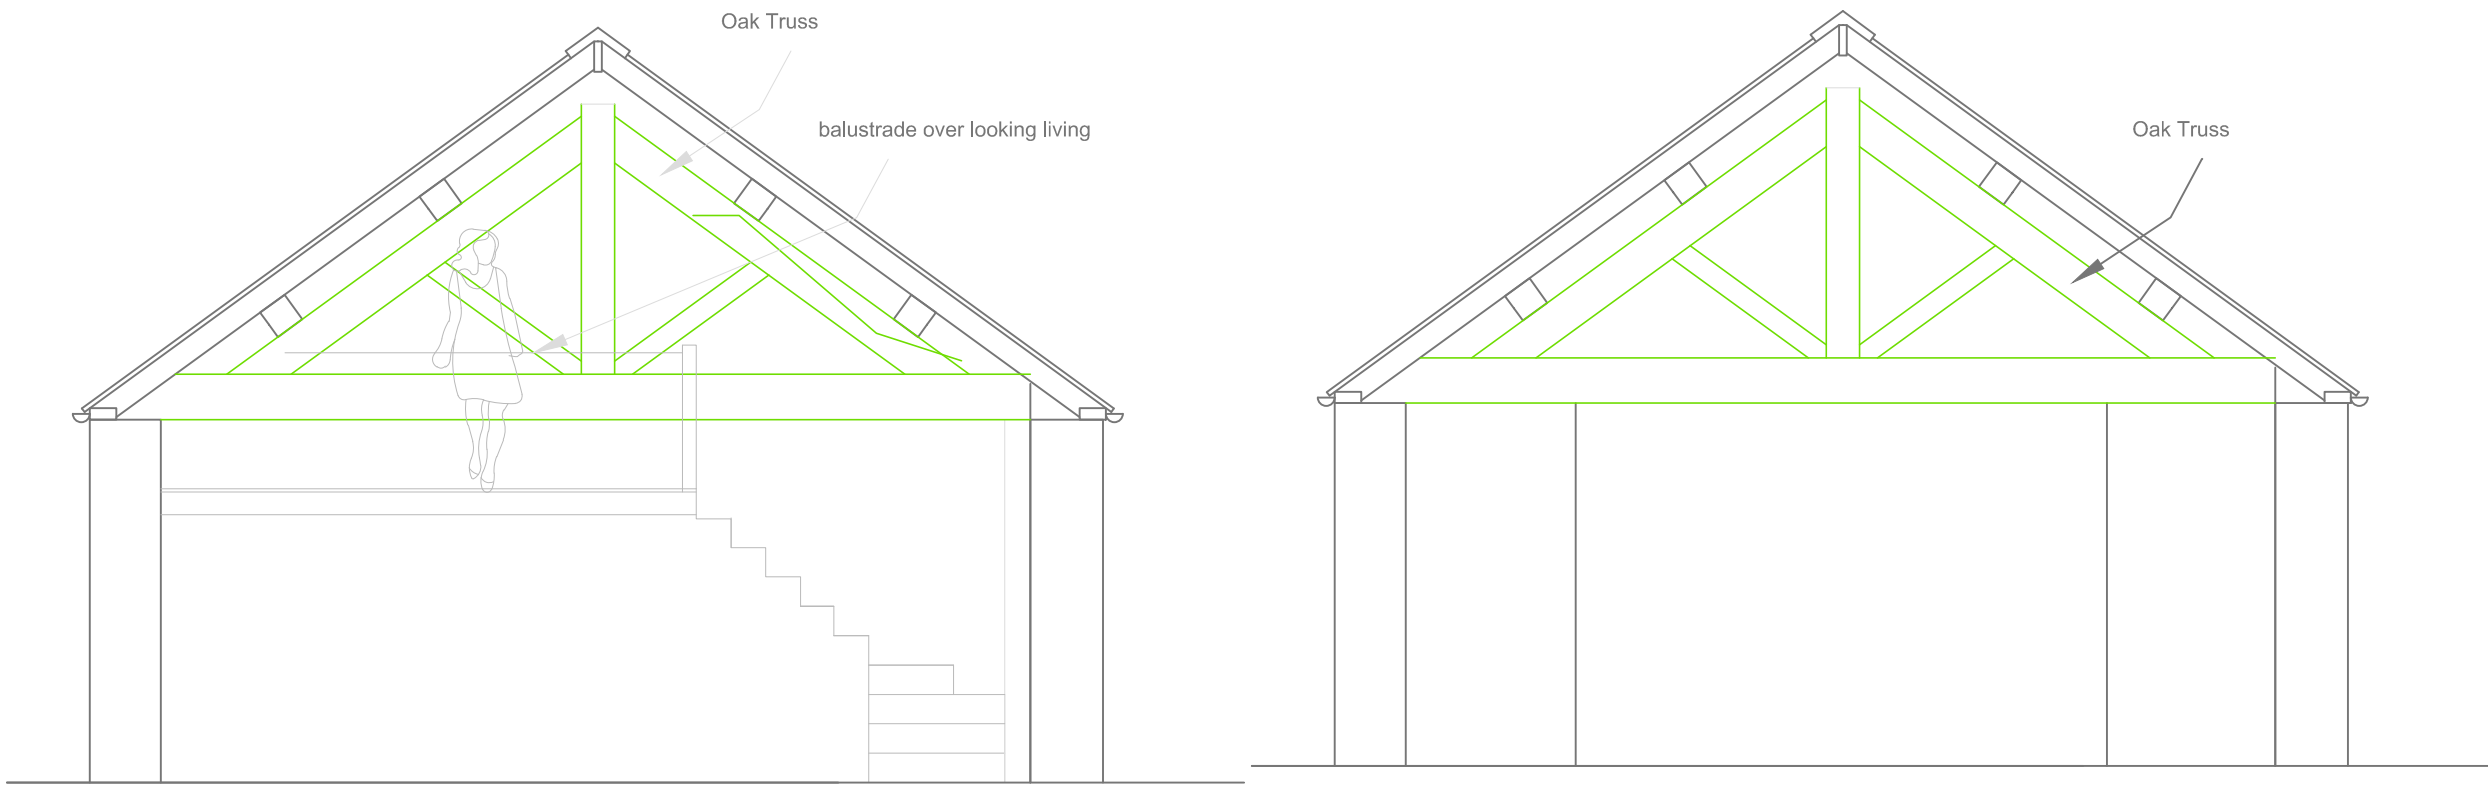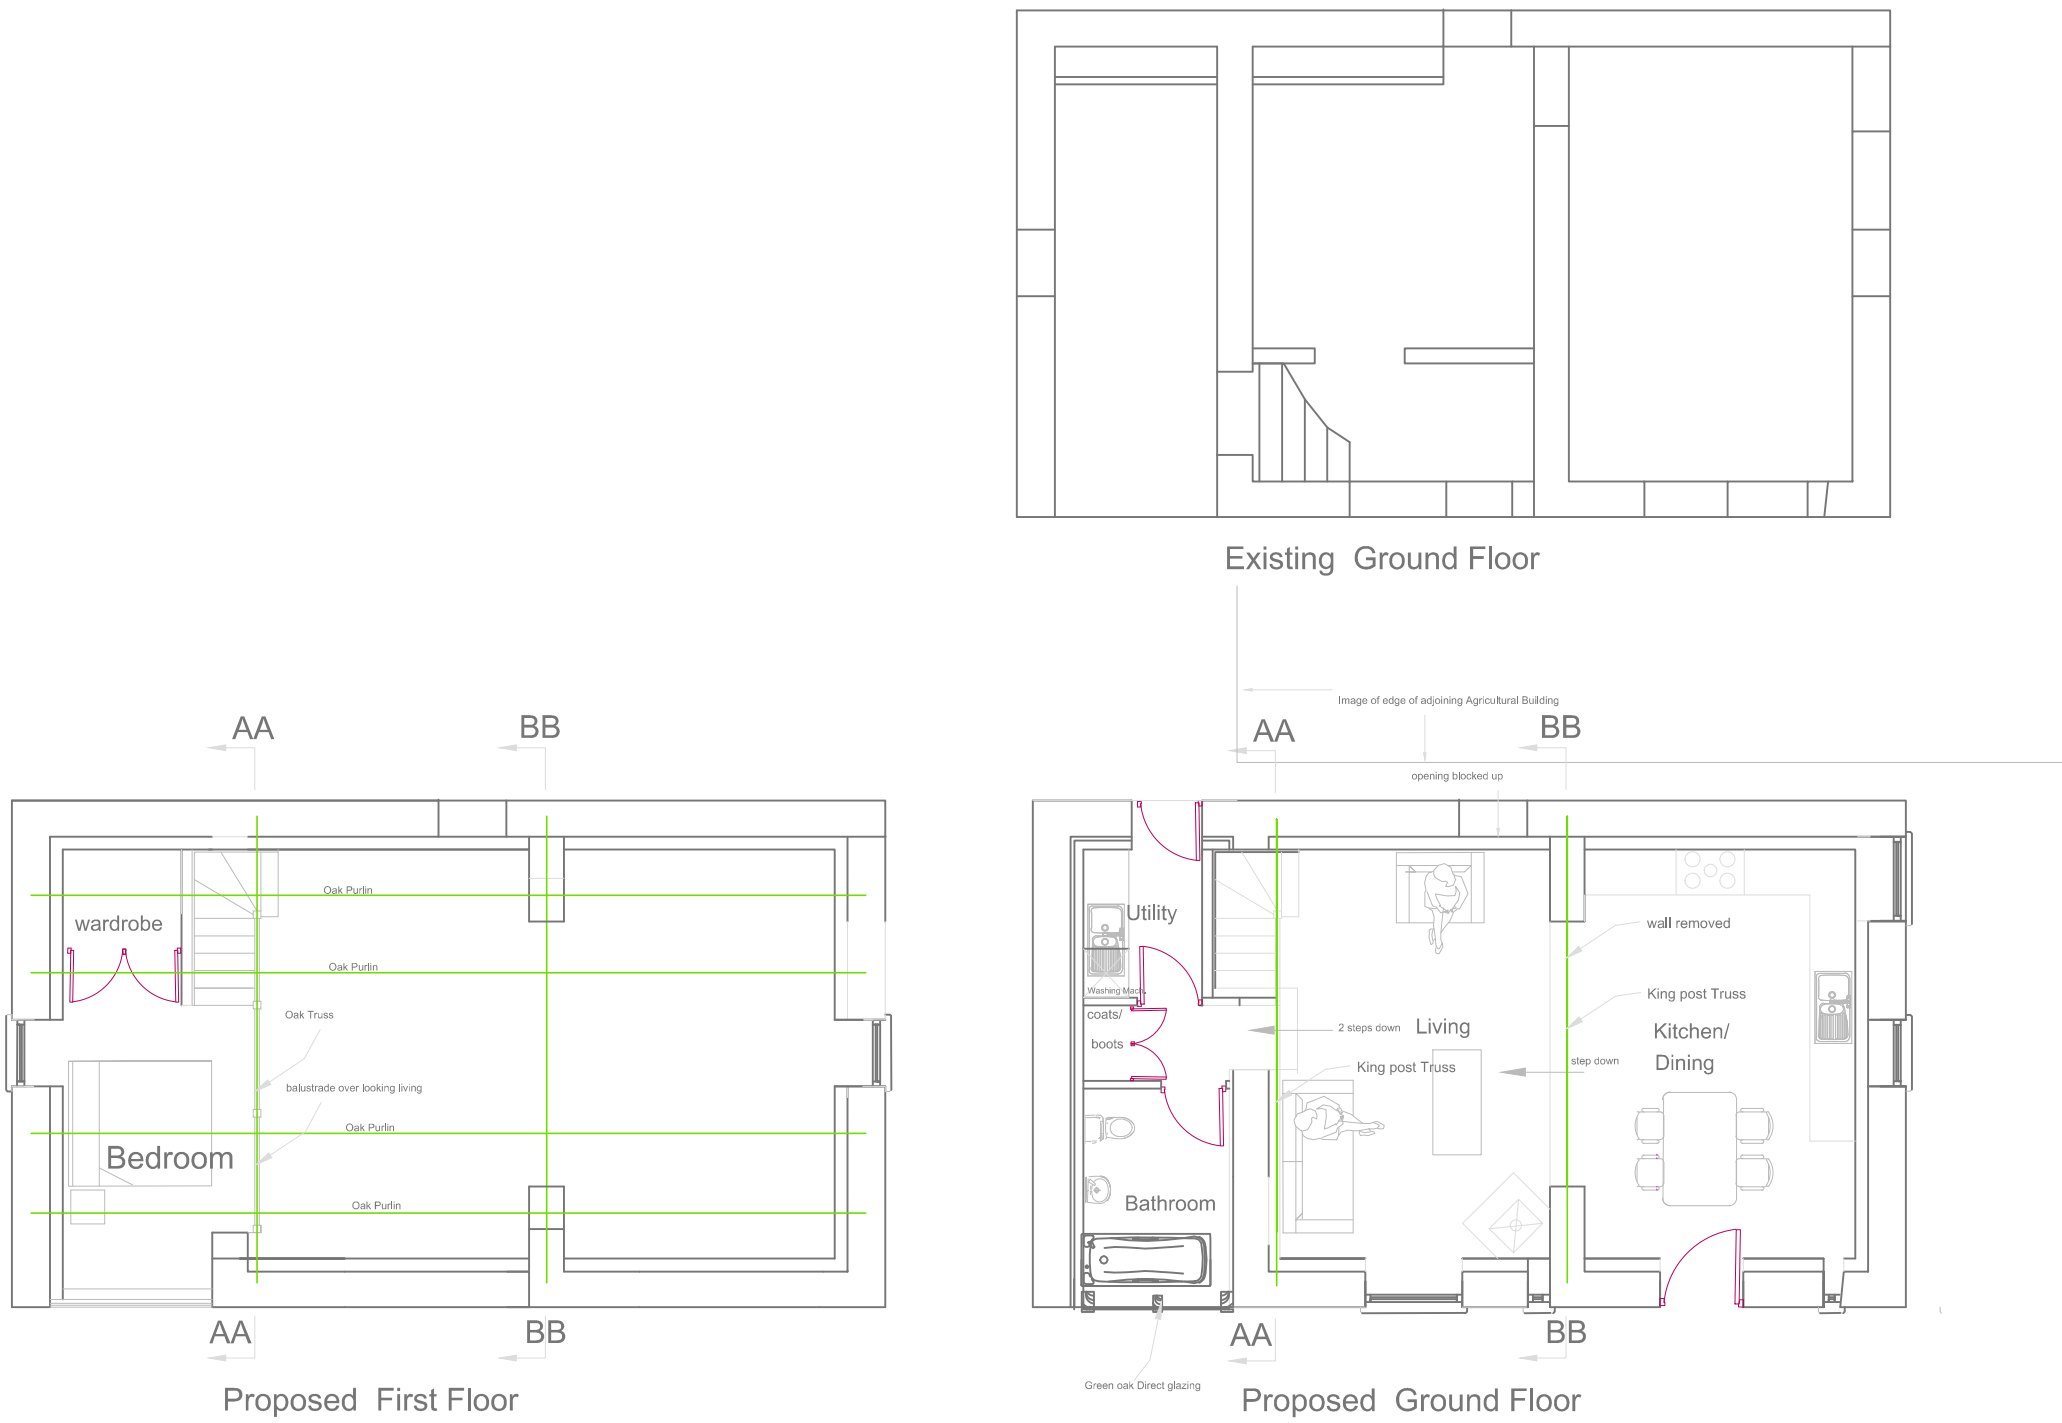

Proposed Section AA

Proposed Section B-B

- NOTES:
1. Copyright: The contents of this drawing may not be reproduced in whole or in part without the written consent of J. G. Lloyd.
 2. No dimensions to be scaled from this drawing.
 3. All dimensions to be checked on site by Contractor.
 4. Where discrepancy occurs between specification and drawings then J. G. Lloyd must be notified immediately.
 5. This drawing is to be read in conjunction with specifications or other consultants drawings as applicable.
 6. This drawing is intended to identify main features and principal components. Construction work should be carried out and supervised by experienced and suitably qualified personnel, therefore exhaustive detail is not required.
 7. Underground electric supply and water supply services positions have not been established.

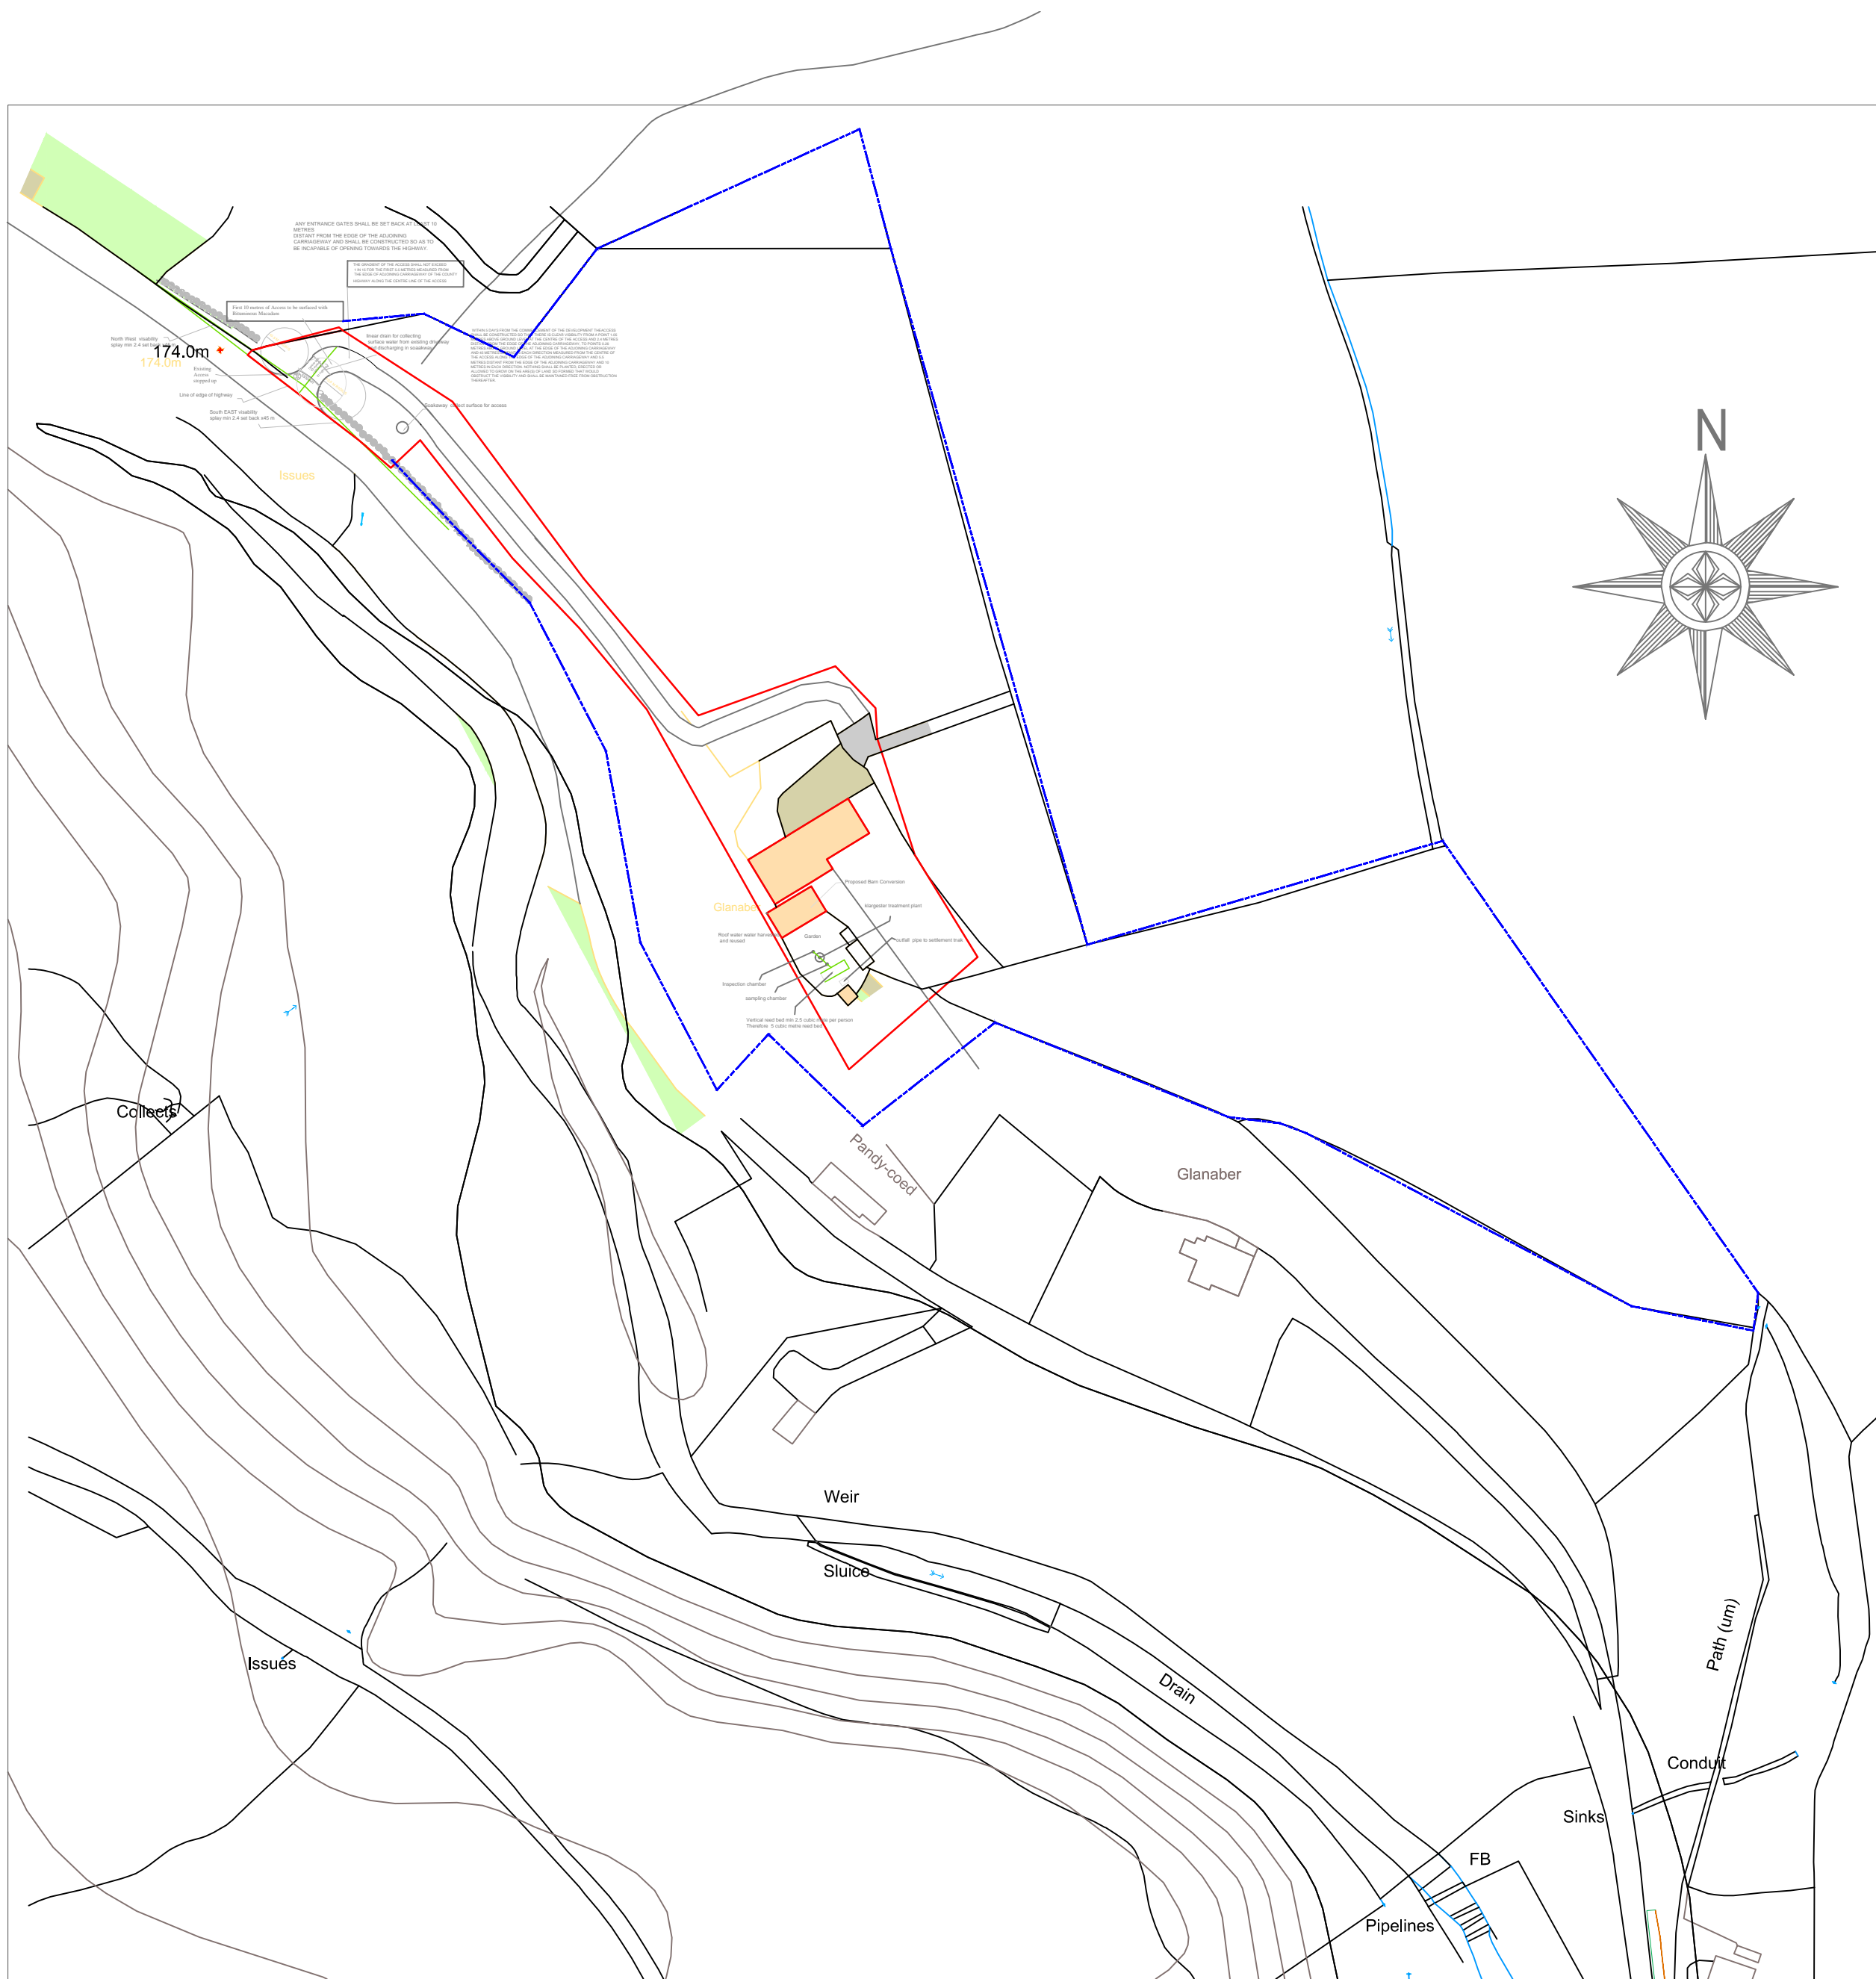

Location Plan 1:1250

Planning

Revisions				Date By Chk				Design Manage Build			
A	Planning revisions										
Architctural Designers & Planning Consultants The Larches, Llanfyllin, Powys SY22 5NF Tel. 01691 648 858								Proposed Barn Conversion Adjacent to Glanaber Waterfall Rd, Llanrhaeadr YM For Ms Barbara Hadrill			
Scale 1:50, 1:100, 1:500 1:1250		Date 09/18		Drawn by GGL		Checked Number 480/02		Rev A		Proposed plans	