


BARN A PHOTOGRAPHS

Ffrwd Farm, Ffrwd, Cefn-Y-Bedd, Wrexham, LL12 9TG

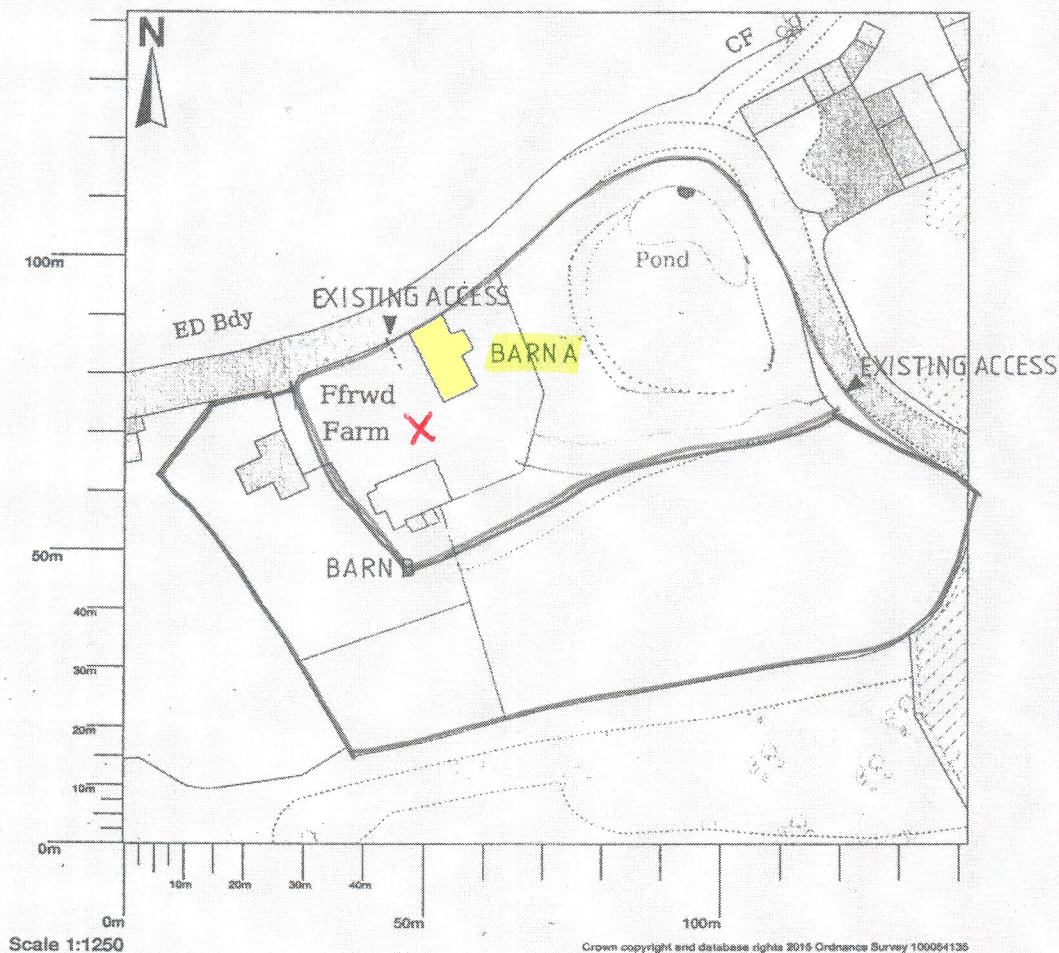

X = SJ 301 547

Map shows area bounded by: 330075.28,354647.28,330216.72,354788.72 (at a scale of 1:1250) The representation of a road, track or path is no evidence of a right of way. The representation of features as lines is no evidence of a property boundary.

Produced on 17 May 2016 from the Ordnance Survey National Geographic Database and incorporating surveyed revision available at this date. Reproduction in whole or part is prohibited without the prior permission of Ordnance Survey. © Crown copyright 2016. Supplied by UKPlanningMaps.com a licensed Ordnance Survey partner (100054135). Unique plan reference: p2b/93087/128970

Ordnance Survey and the OS Symbol are registered trademarks of Ordnance Survey, the national mapping agency of Great Britain. UKPlanningMaps logo and other designs are Copyright © copla ltd 2016

WREXHAM COUNTY
BOROUGH COUNCIL
27 OCT 2016
PLANNING DEPARTMENT

**PROPOSED CONVERSION OF TWO FORMER
AGRICULTURAL BUILDINGS
INTO TWO DWELLINGS AT
FFRWD FARM,
CEFN Y BEDD,
WREXHAM
FOR
MR M. JONES**

Project ref 1210.73

Date: September, 2016.

Scales:

1:50 Floor layout plans

1:100 Elevations.

1:500 Site block plan.


1:1250 Site location plan.

Agent

Paul Whale Studio 83
Architecture and Design,
The Fort Offices,
Artillery Business Park,
Oswestry,
Shropshire,
SY11 4AD
Telephone 01691 664239.
Email paulwhale@studio83.co.uk

**BARN A
SETTING
(001-007)**

P /2016/ 0993

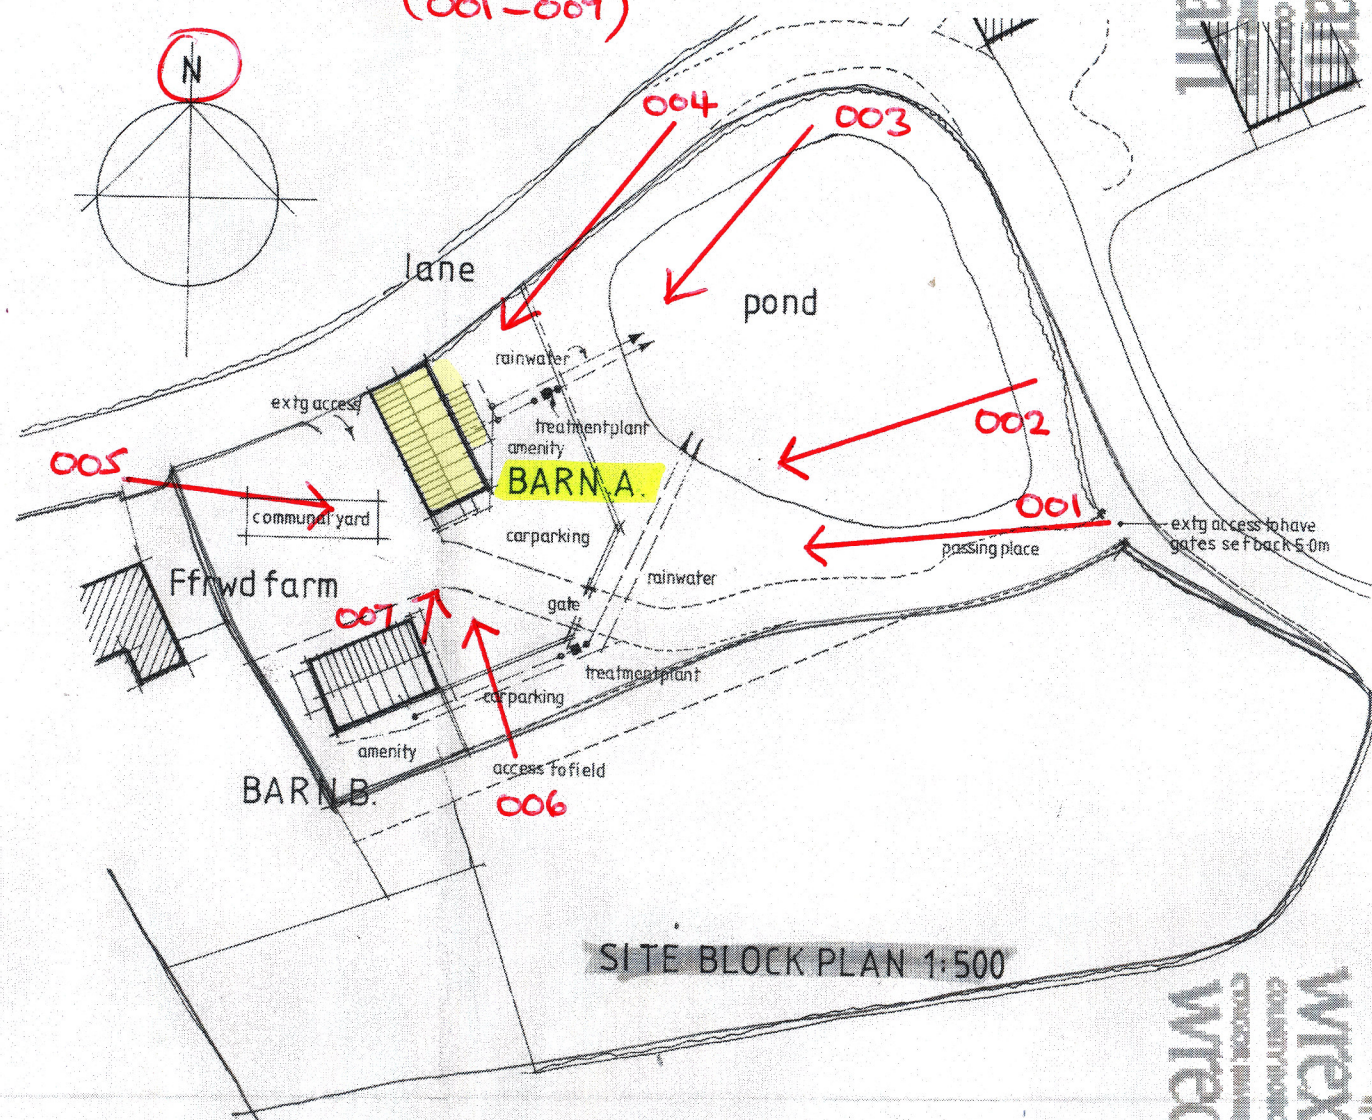


Wrexham County Council
27 OCT 2016
PLANNING DEPARTMENT

BARN A - EXTERIOR



WEST + NORTH ELEVATIONS

(021-031 and 040-044)

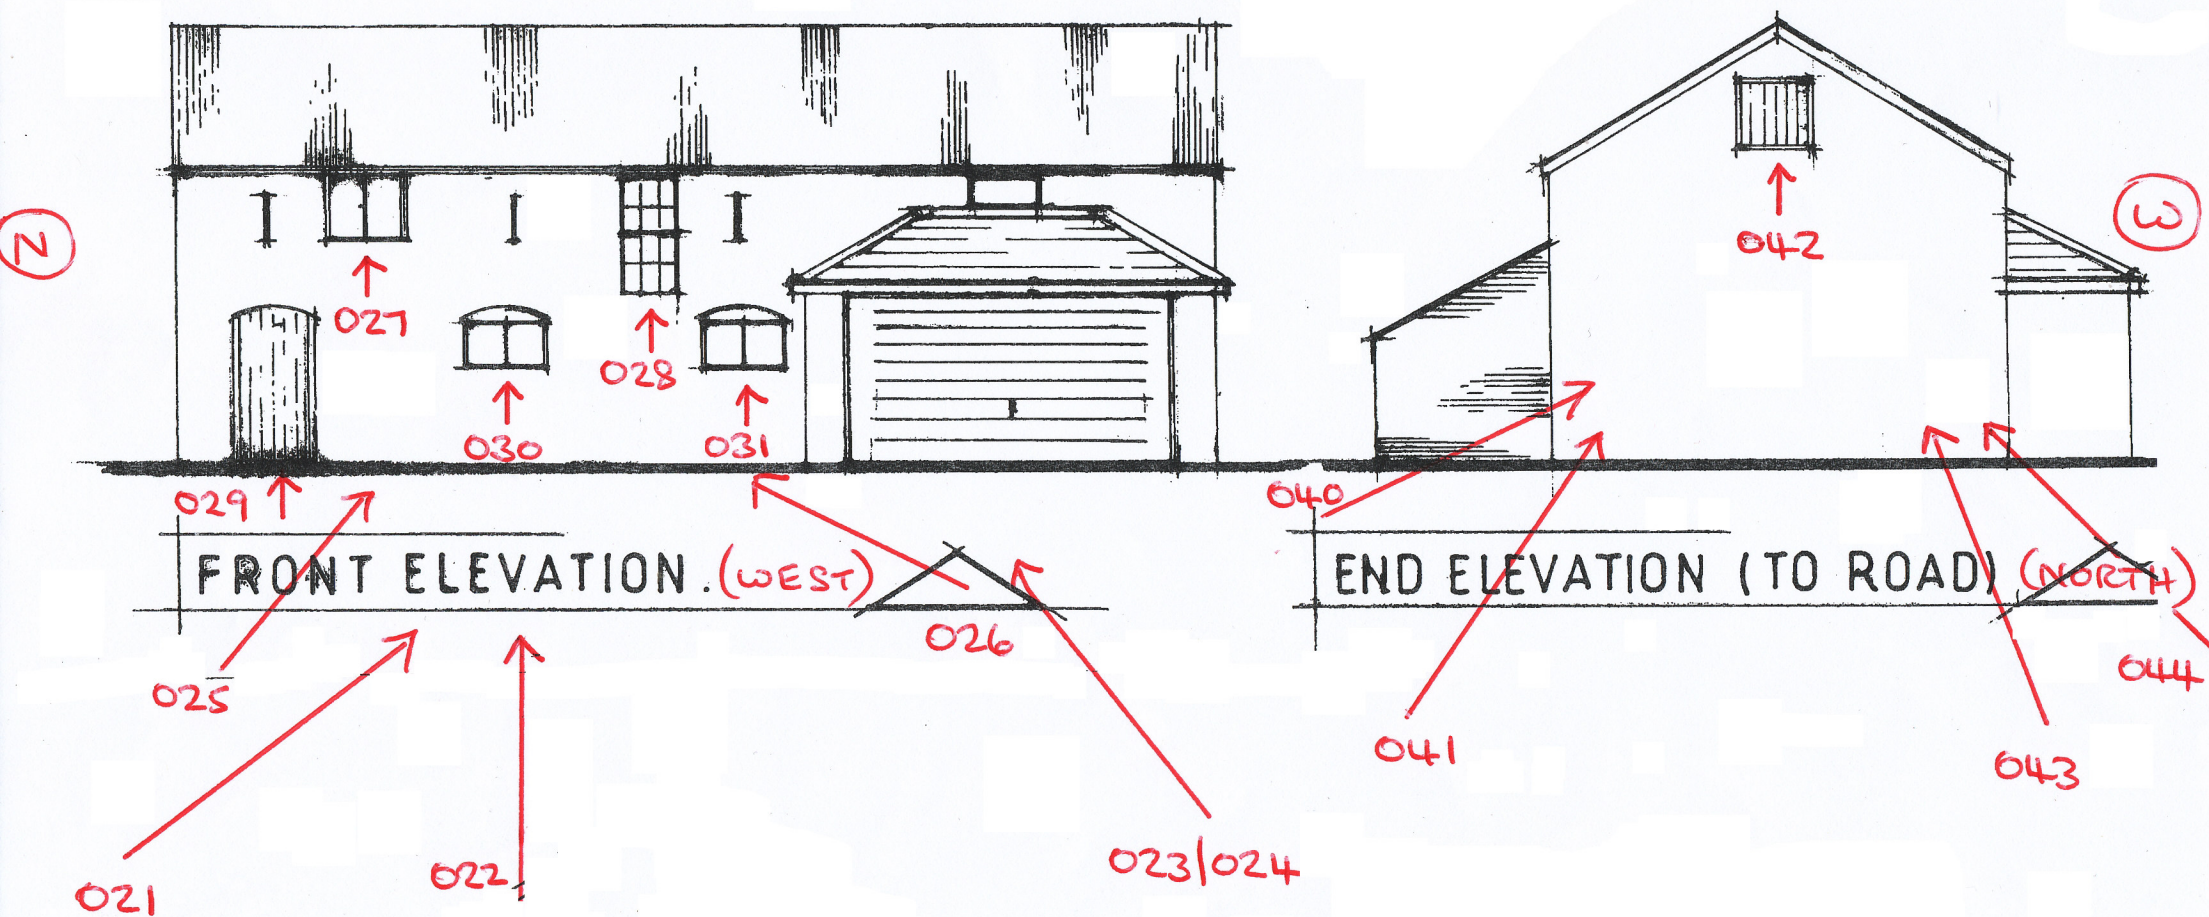


W

BARN A -
EXTERIOR
SOUTH + EAST
ELEVATIONS
(032-033 +
037 and
035-039)

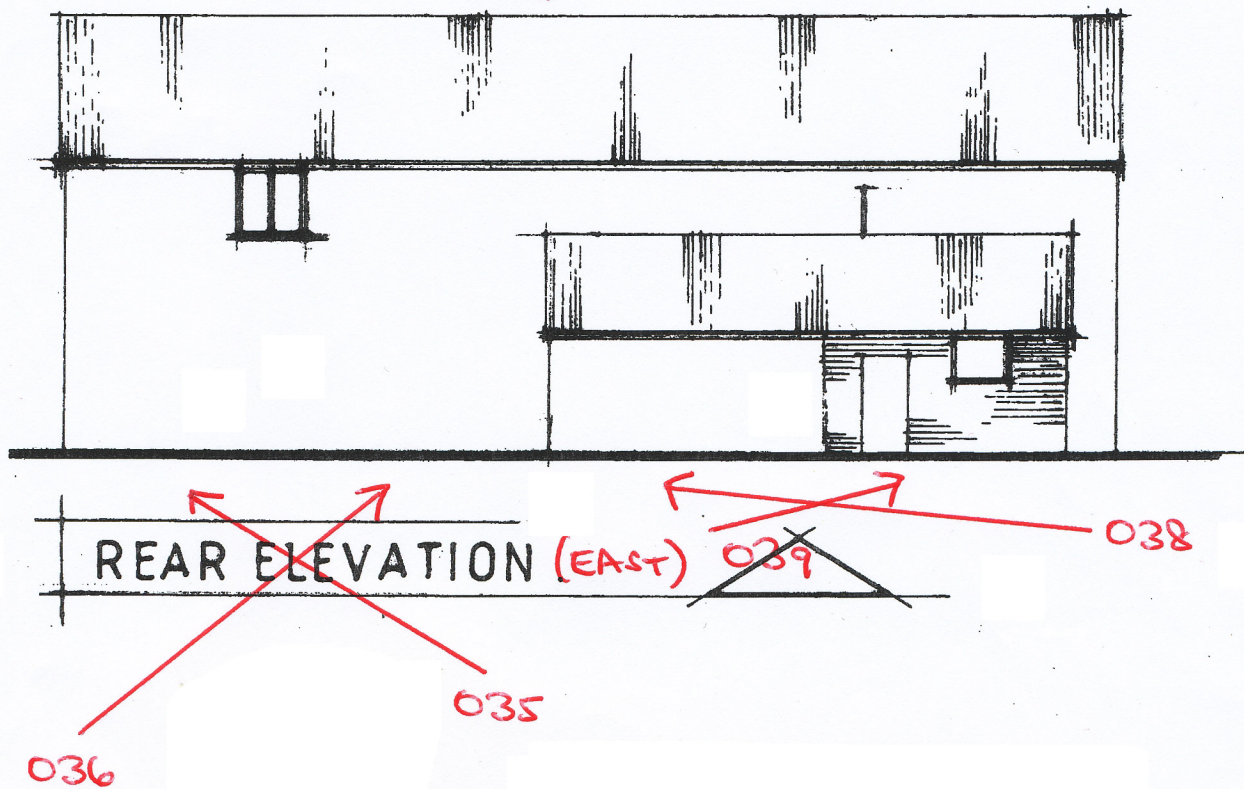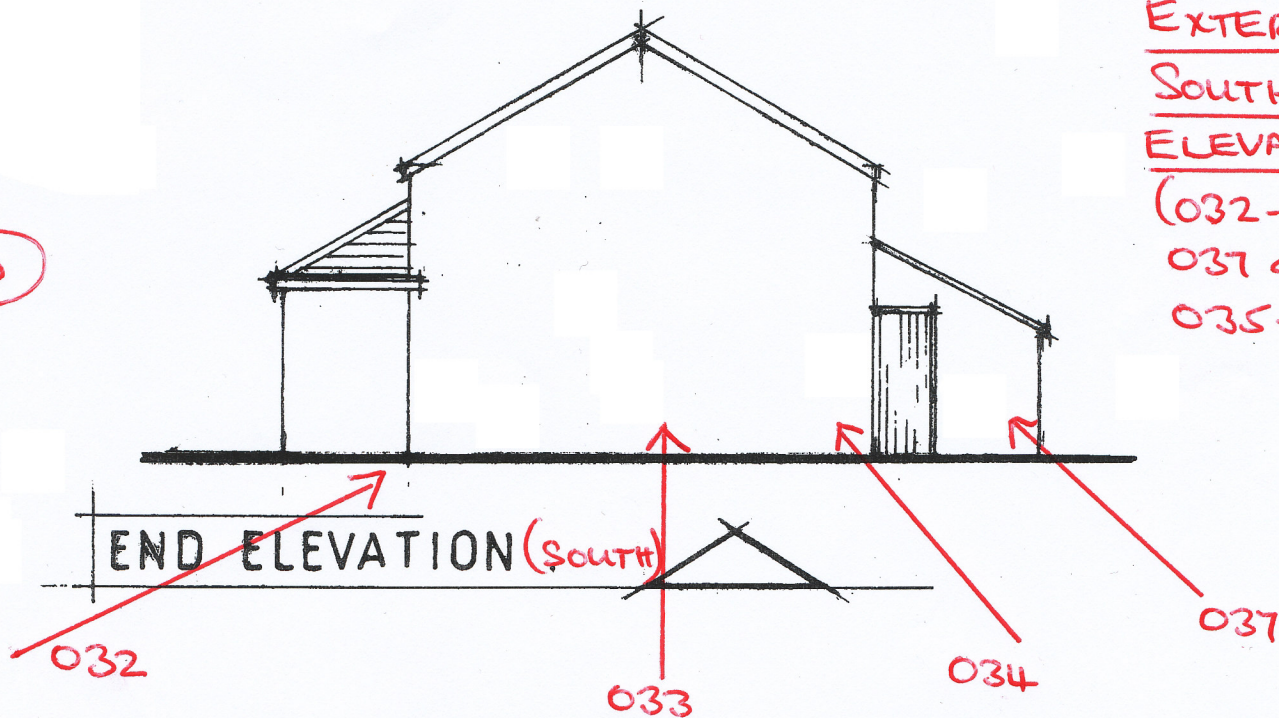

N

R
O
A
D
W
A
Y

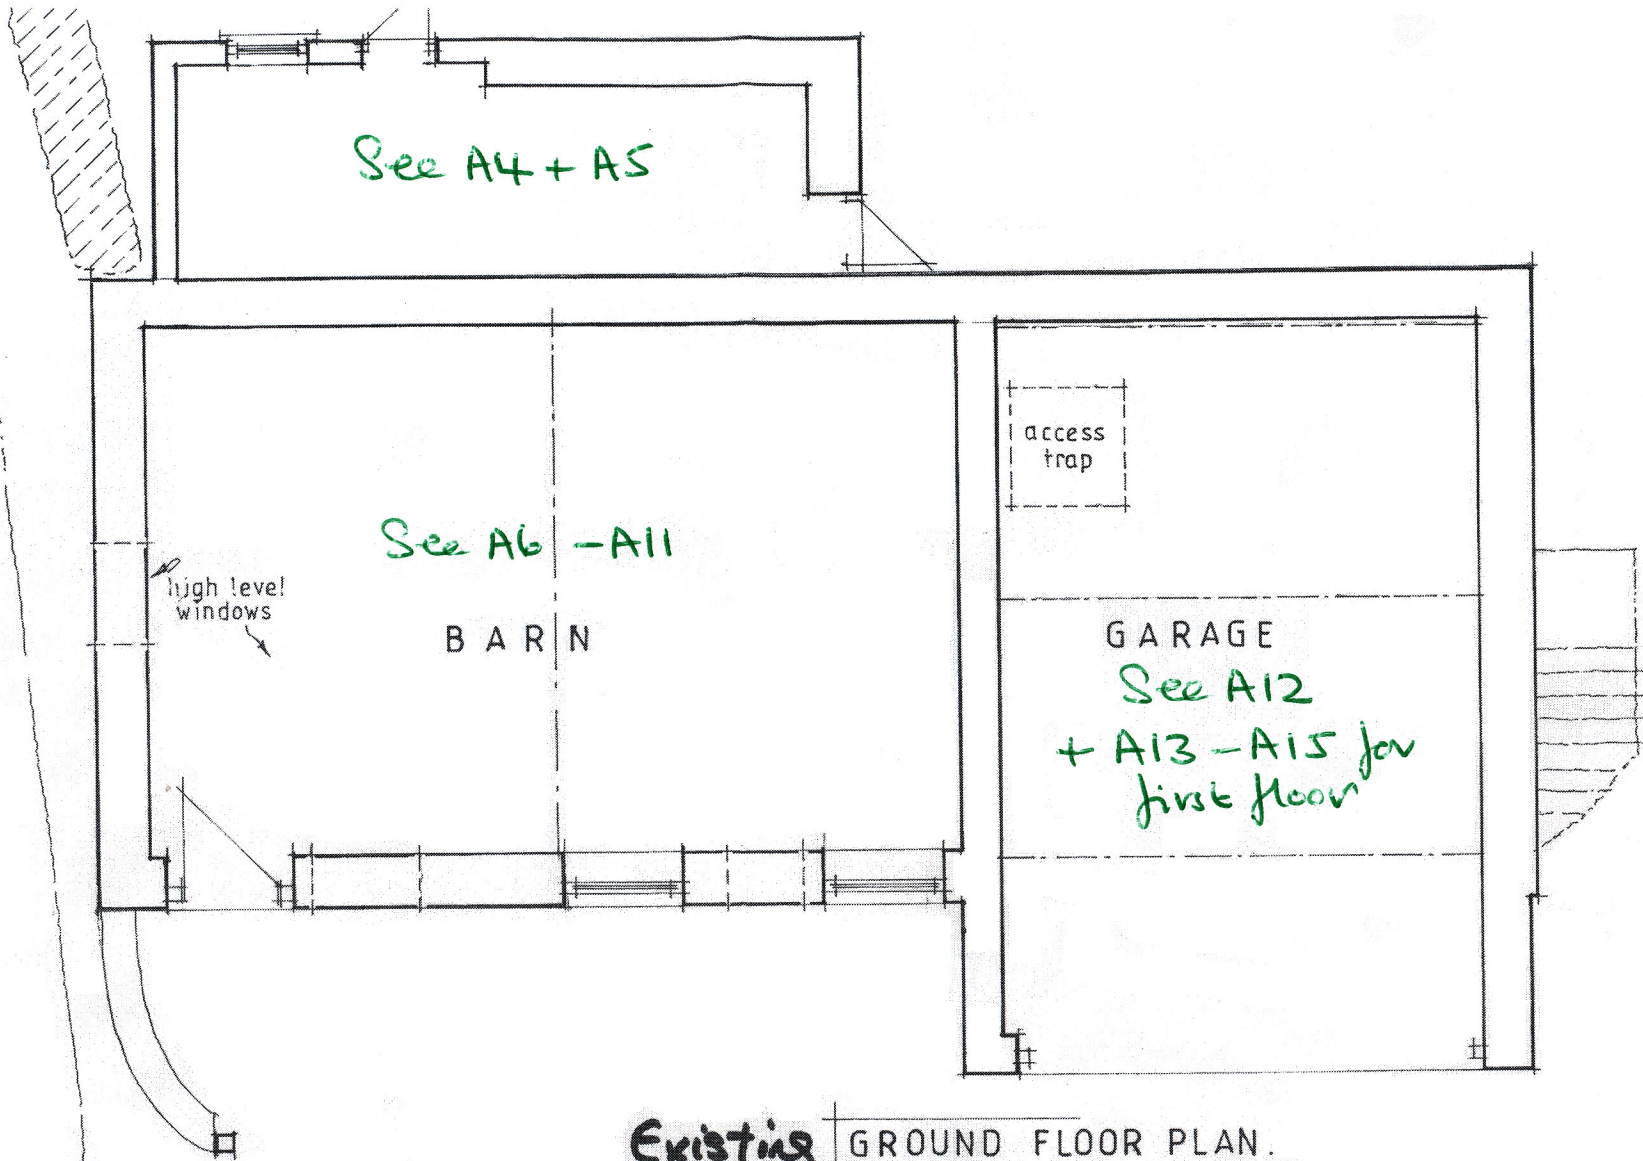


(E)

BARN A
EAST ELEVATION
LEAN-TO (1)
(051-053 and 055-057)

R
O
A
D
W
A
Y

(N)

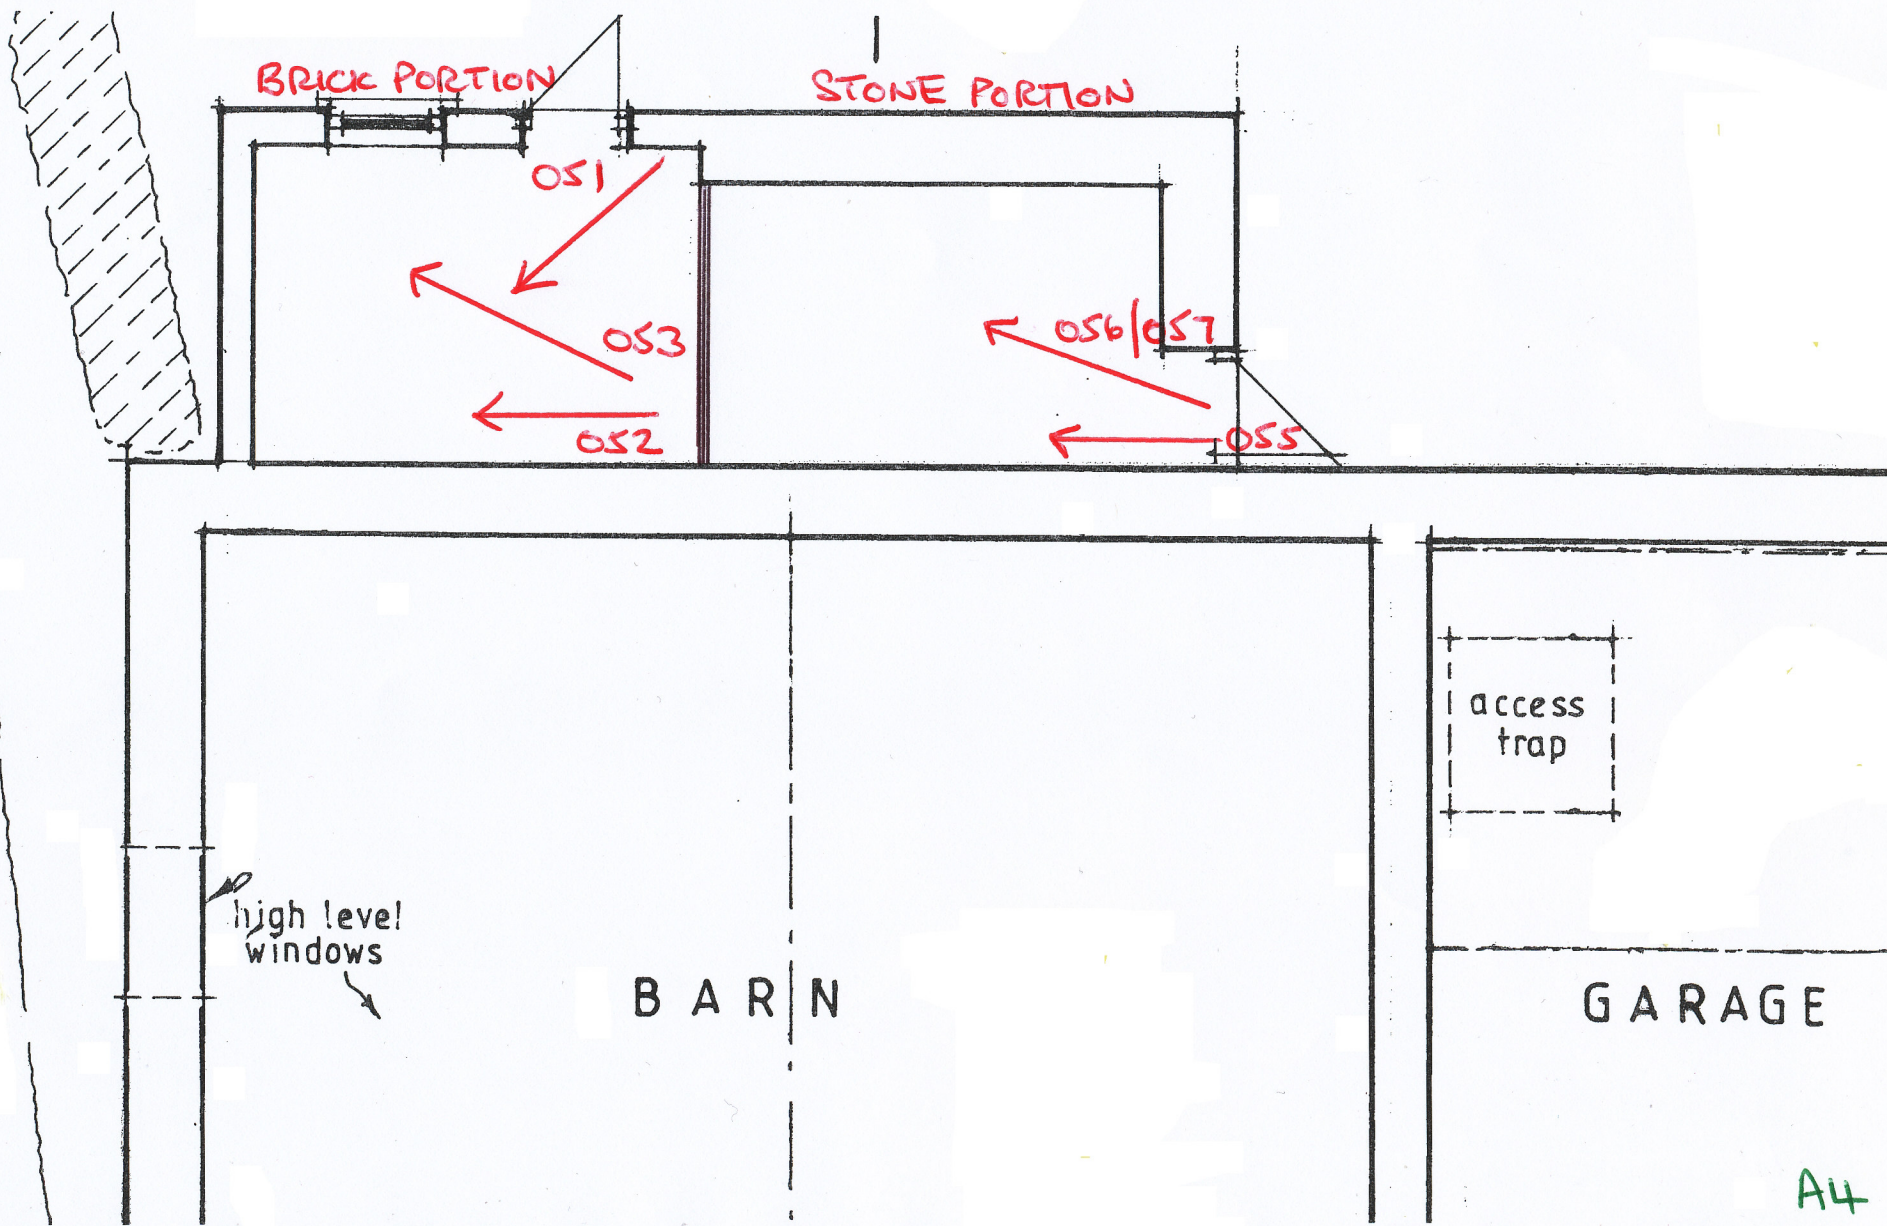


(E)


BARN A
EAST ELEVATION
LEAN-TO (2)
(050+054 and 058-061)

R
O
A
D
W
A
Y


(N)

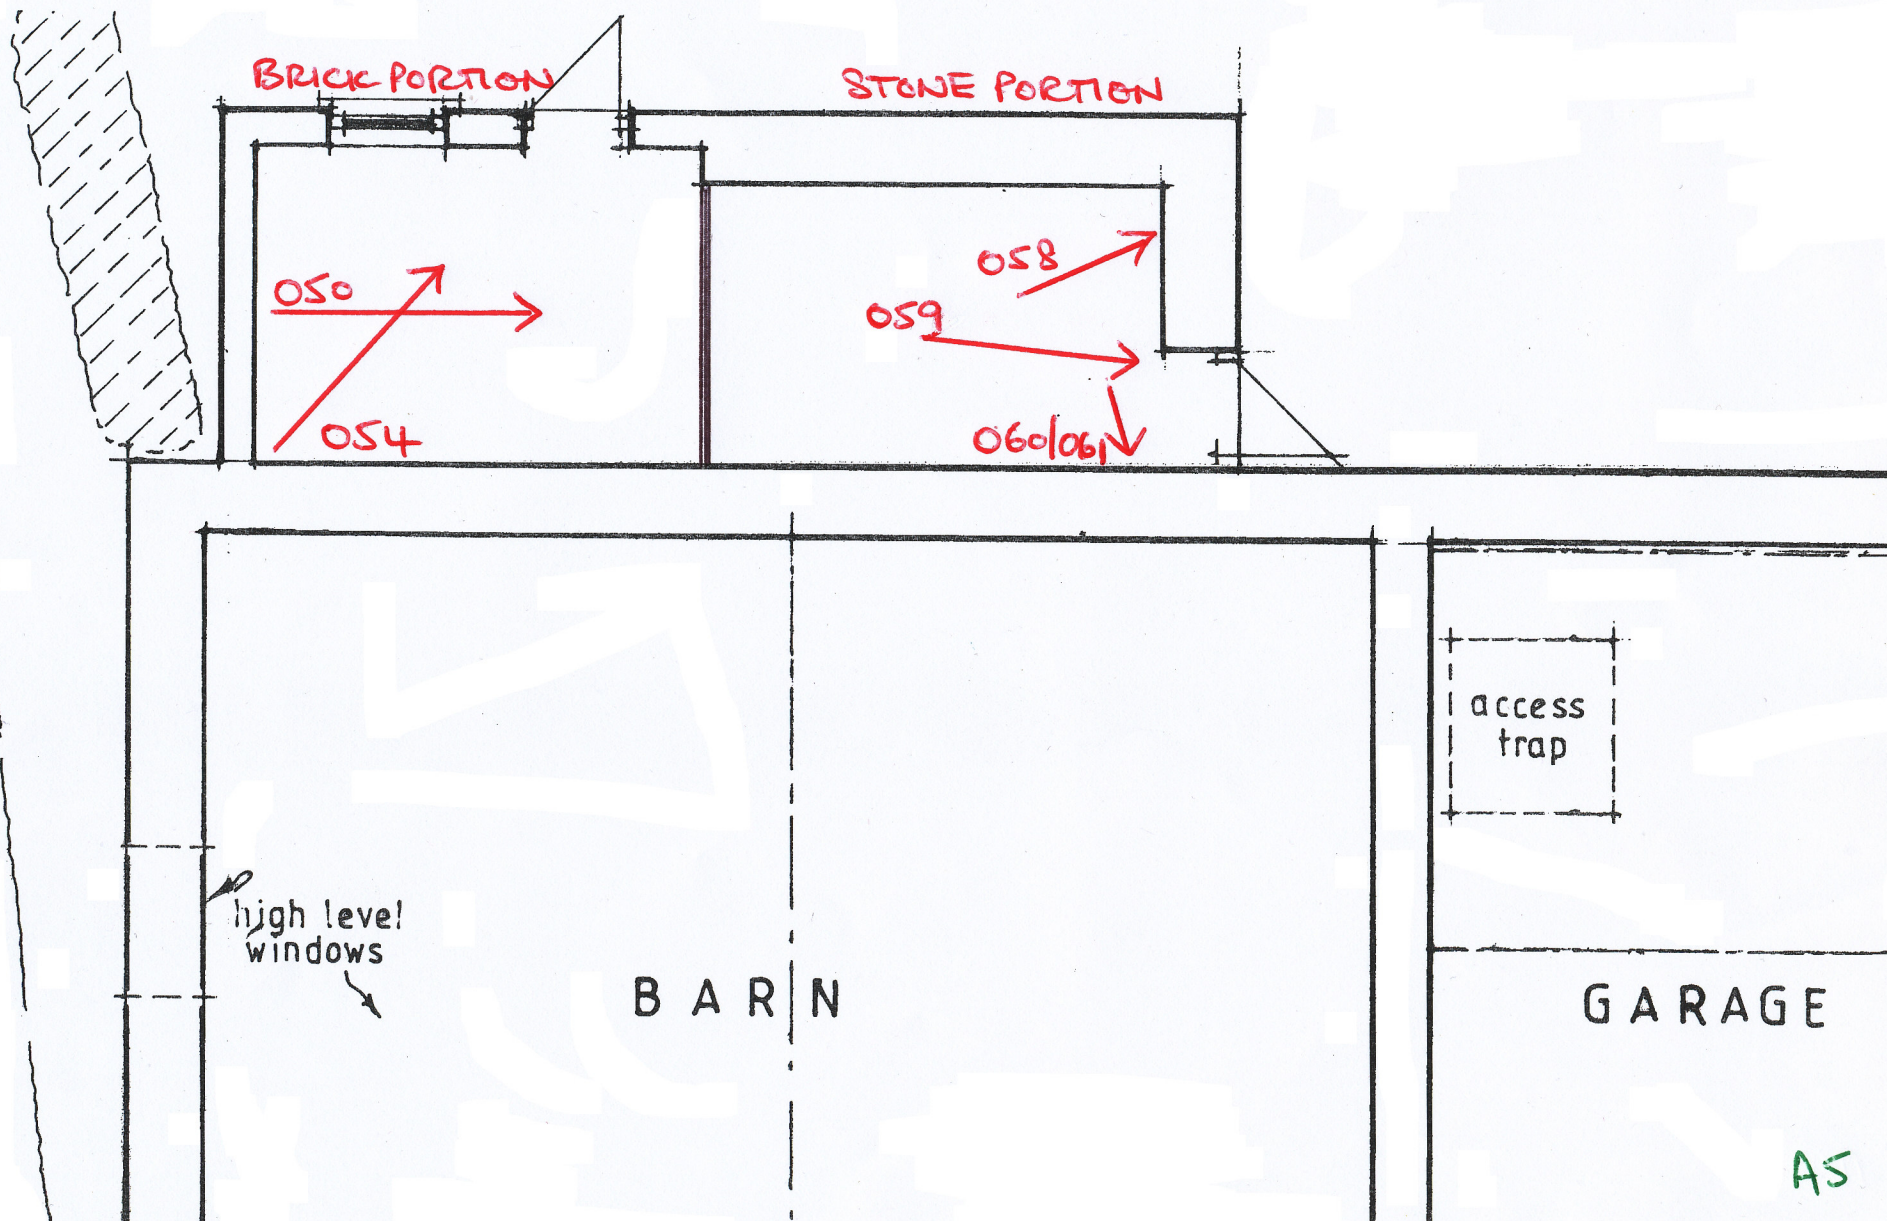

AS

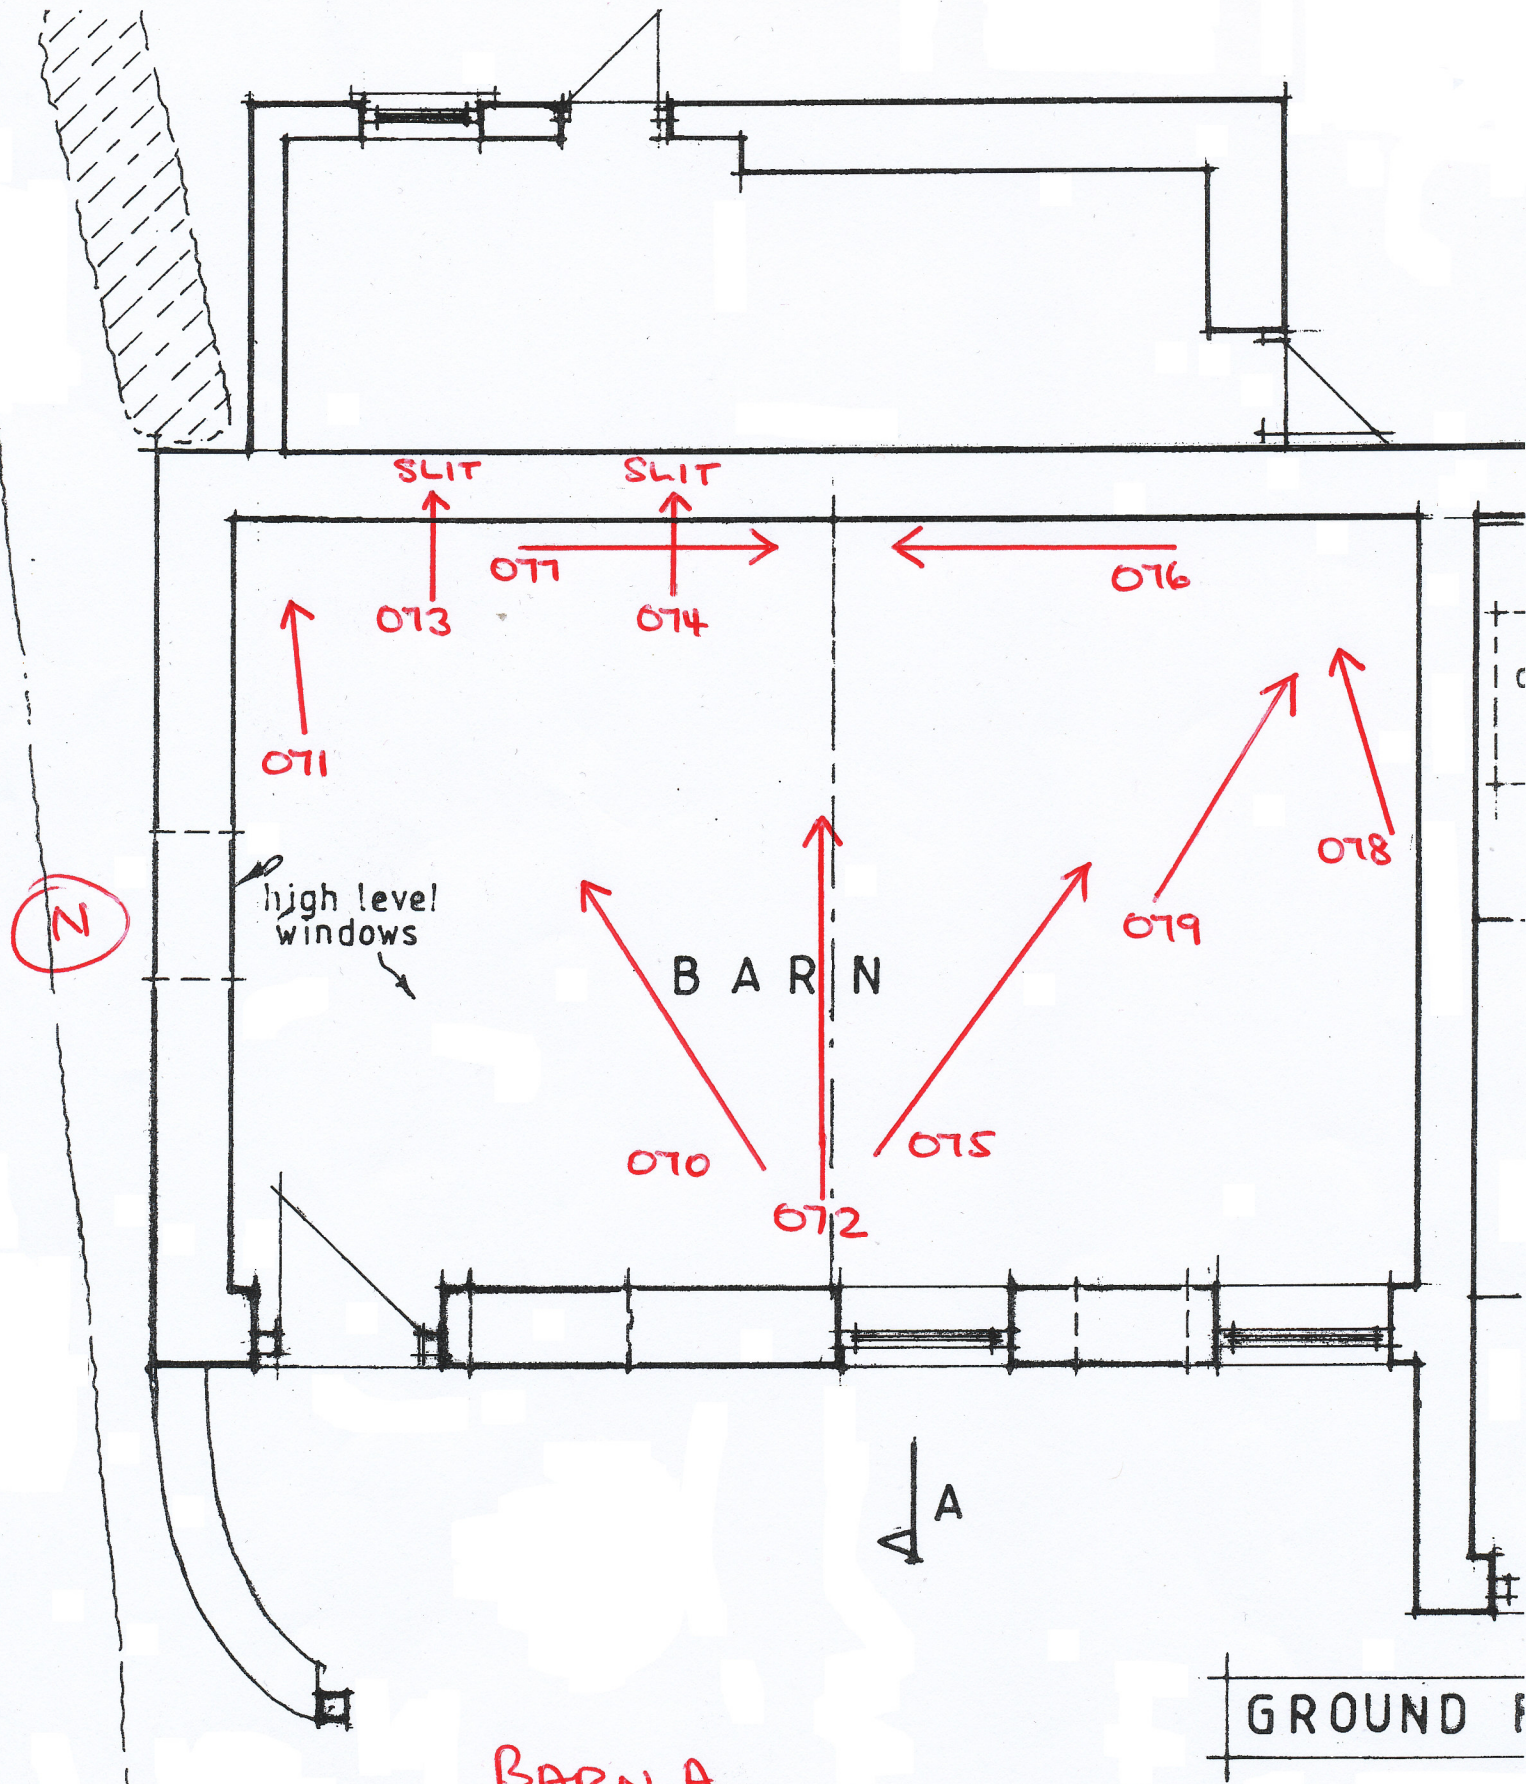


BARN A
INTERIOR
NE/EAST/SE
(070-079)

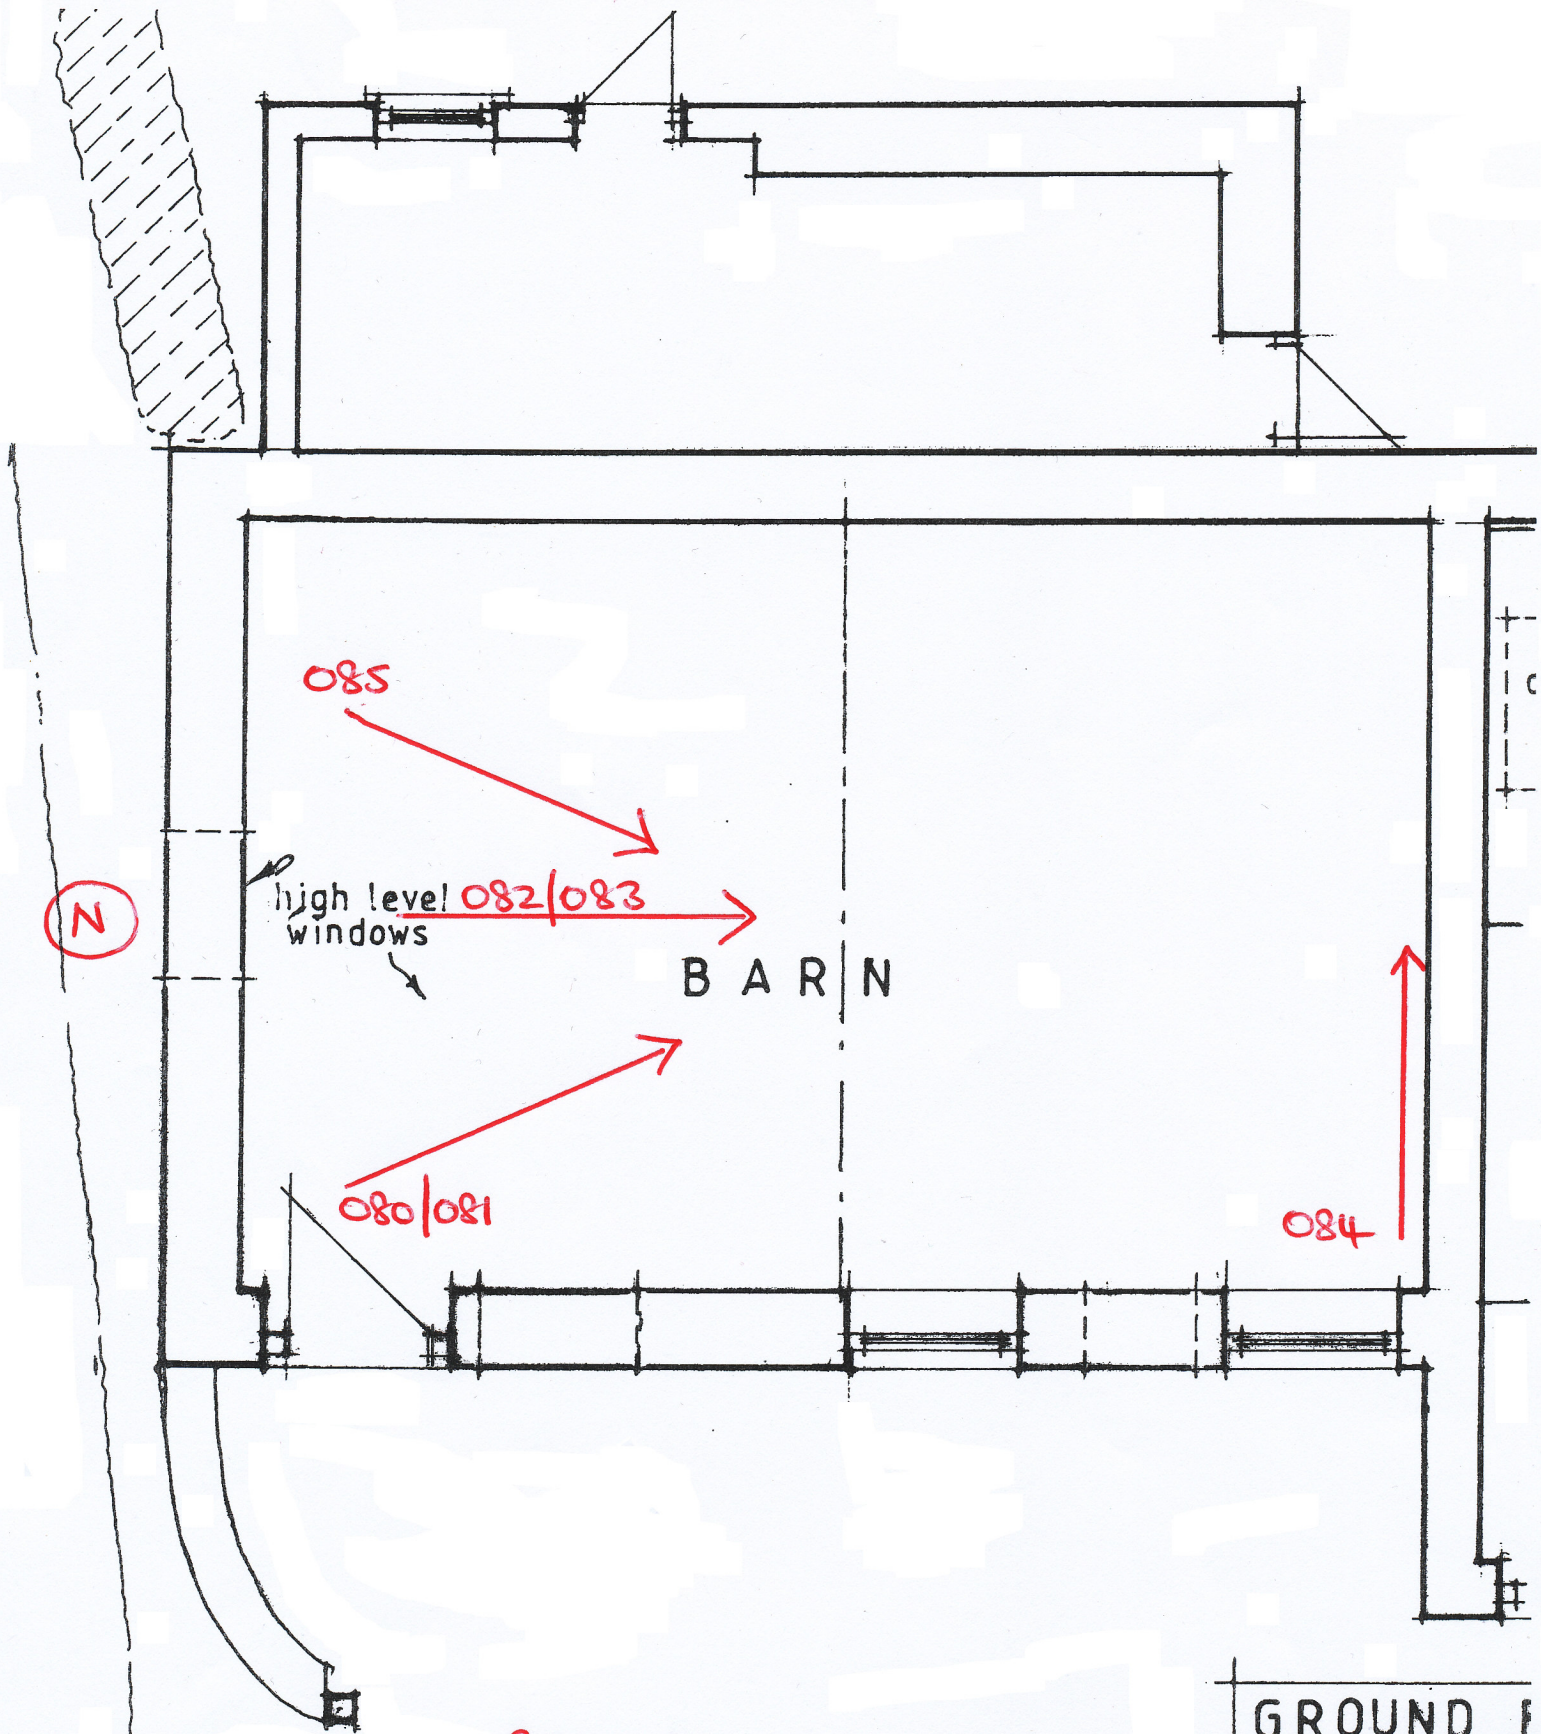


BARN A
INTERIOR
SE / SOUTH / SW
(080-085)

GROUND F

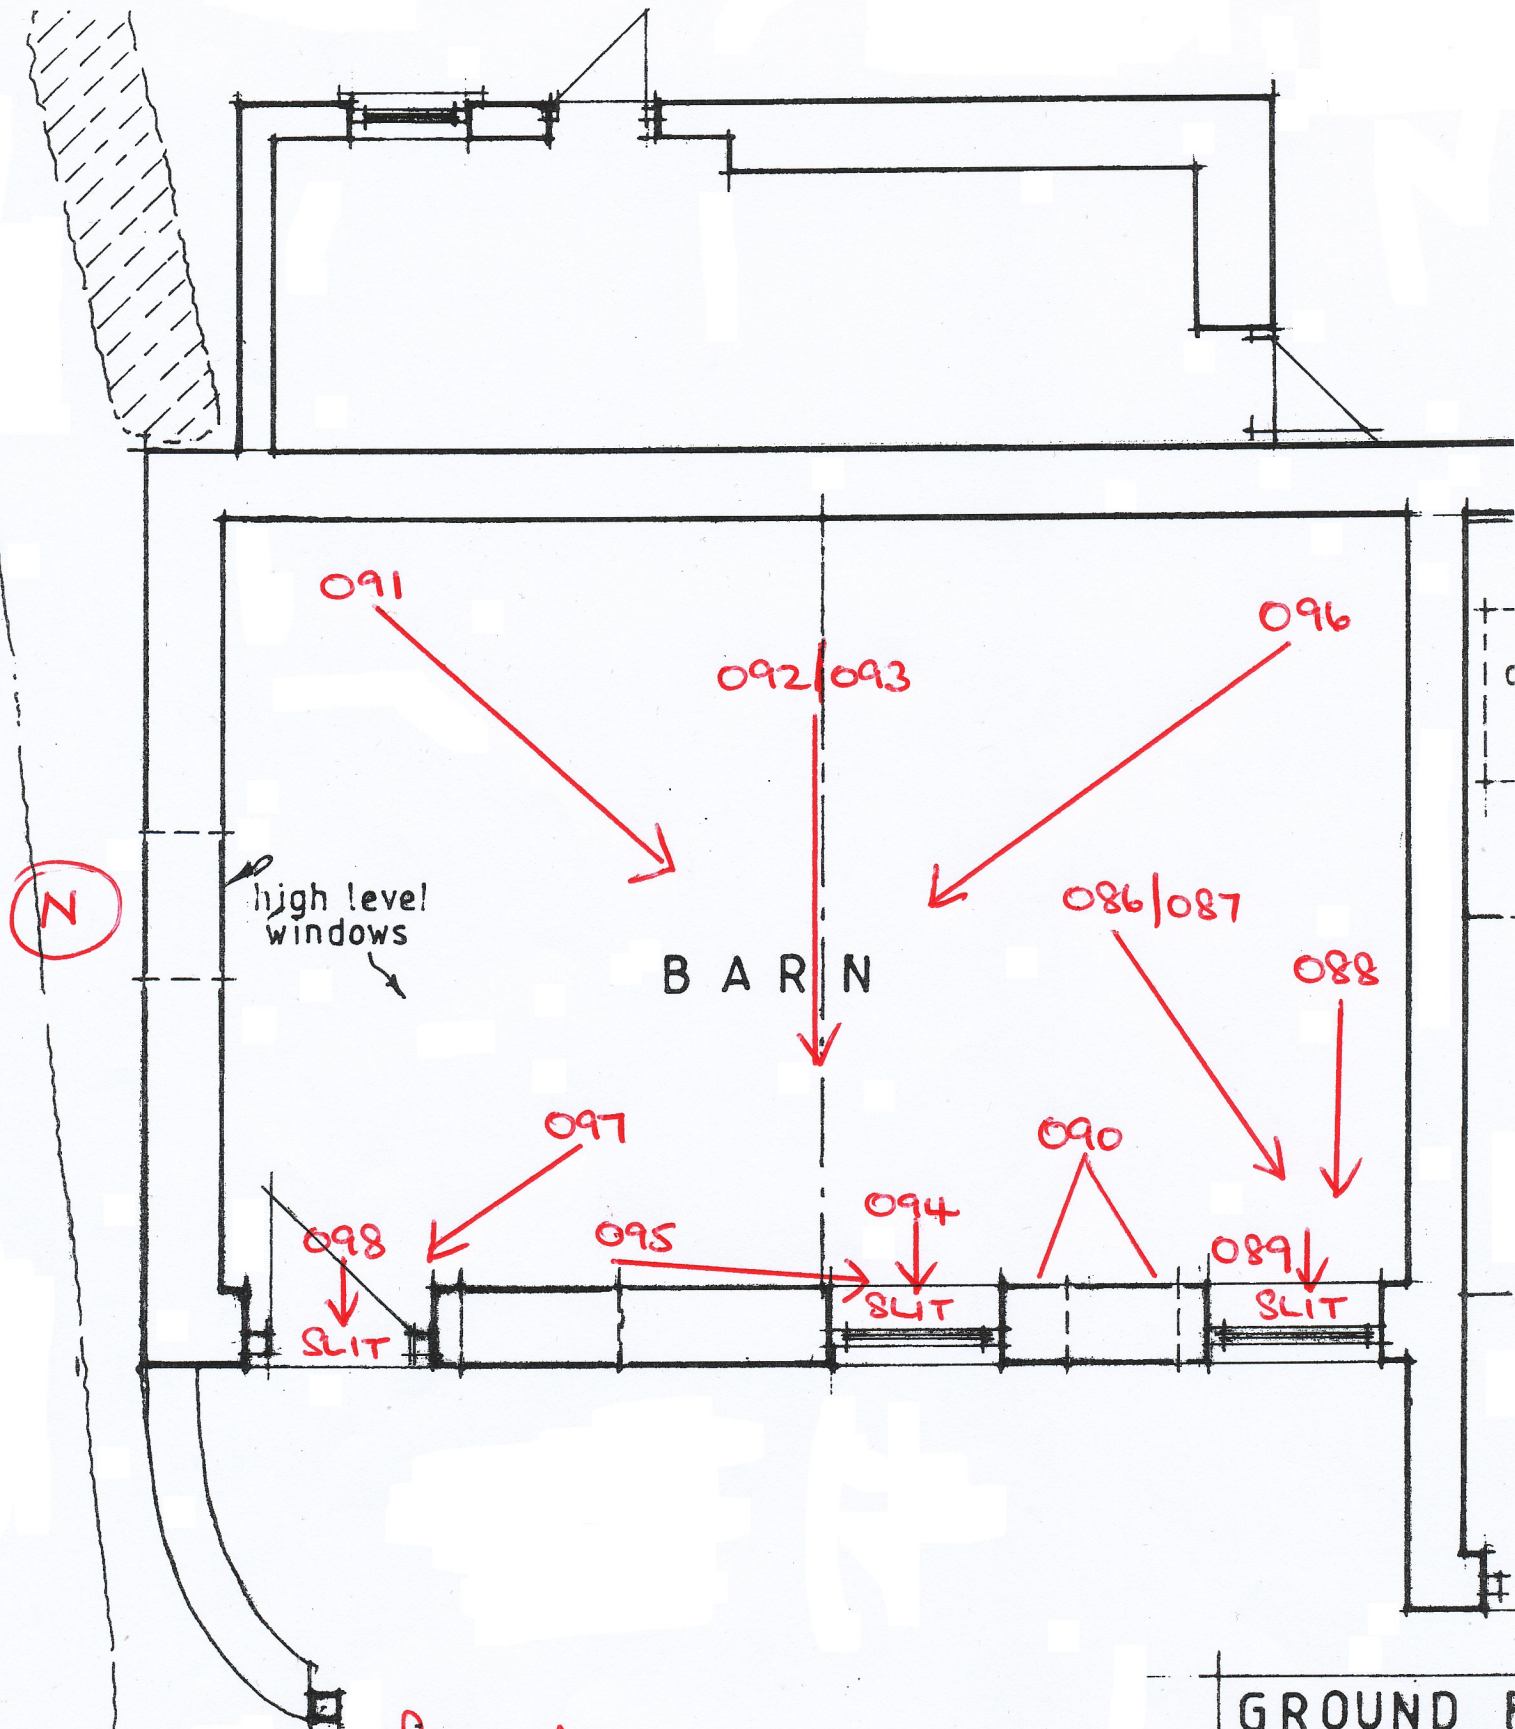



BARN A
INTERIOR
SW/WEST
(086-098)

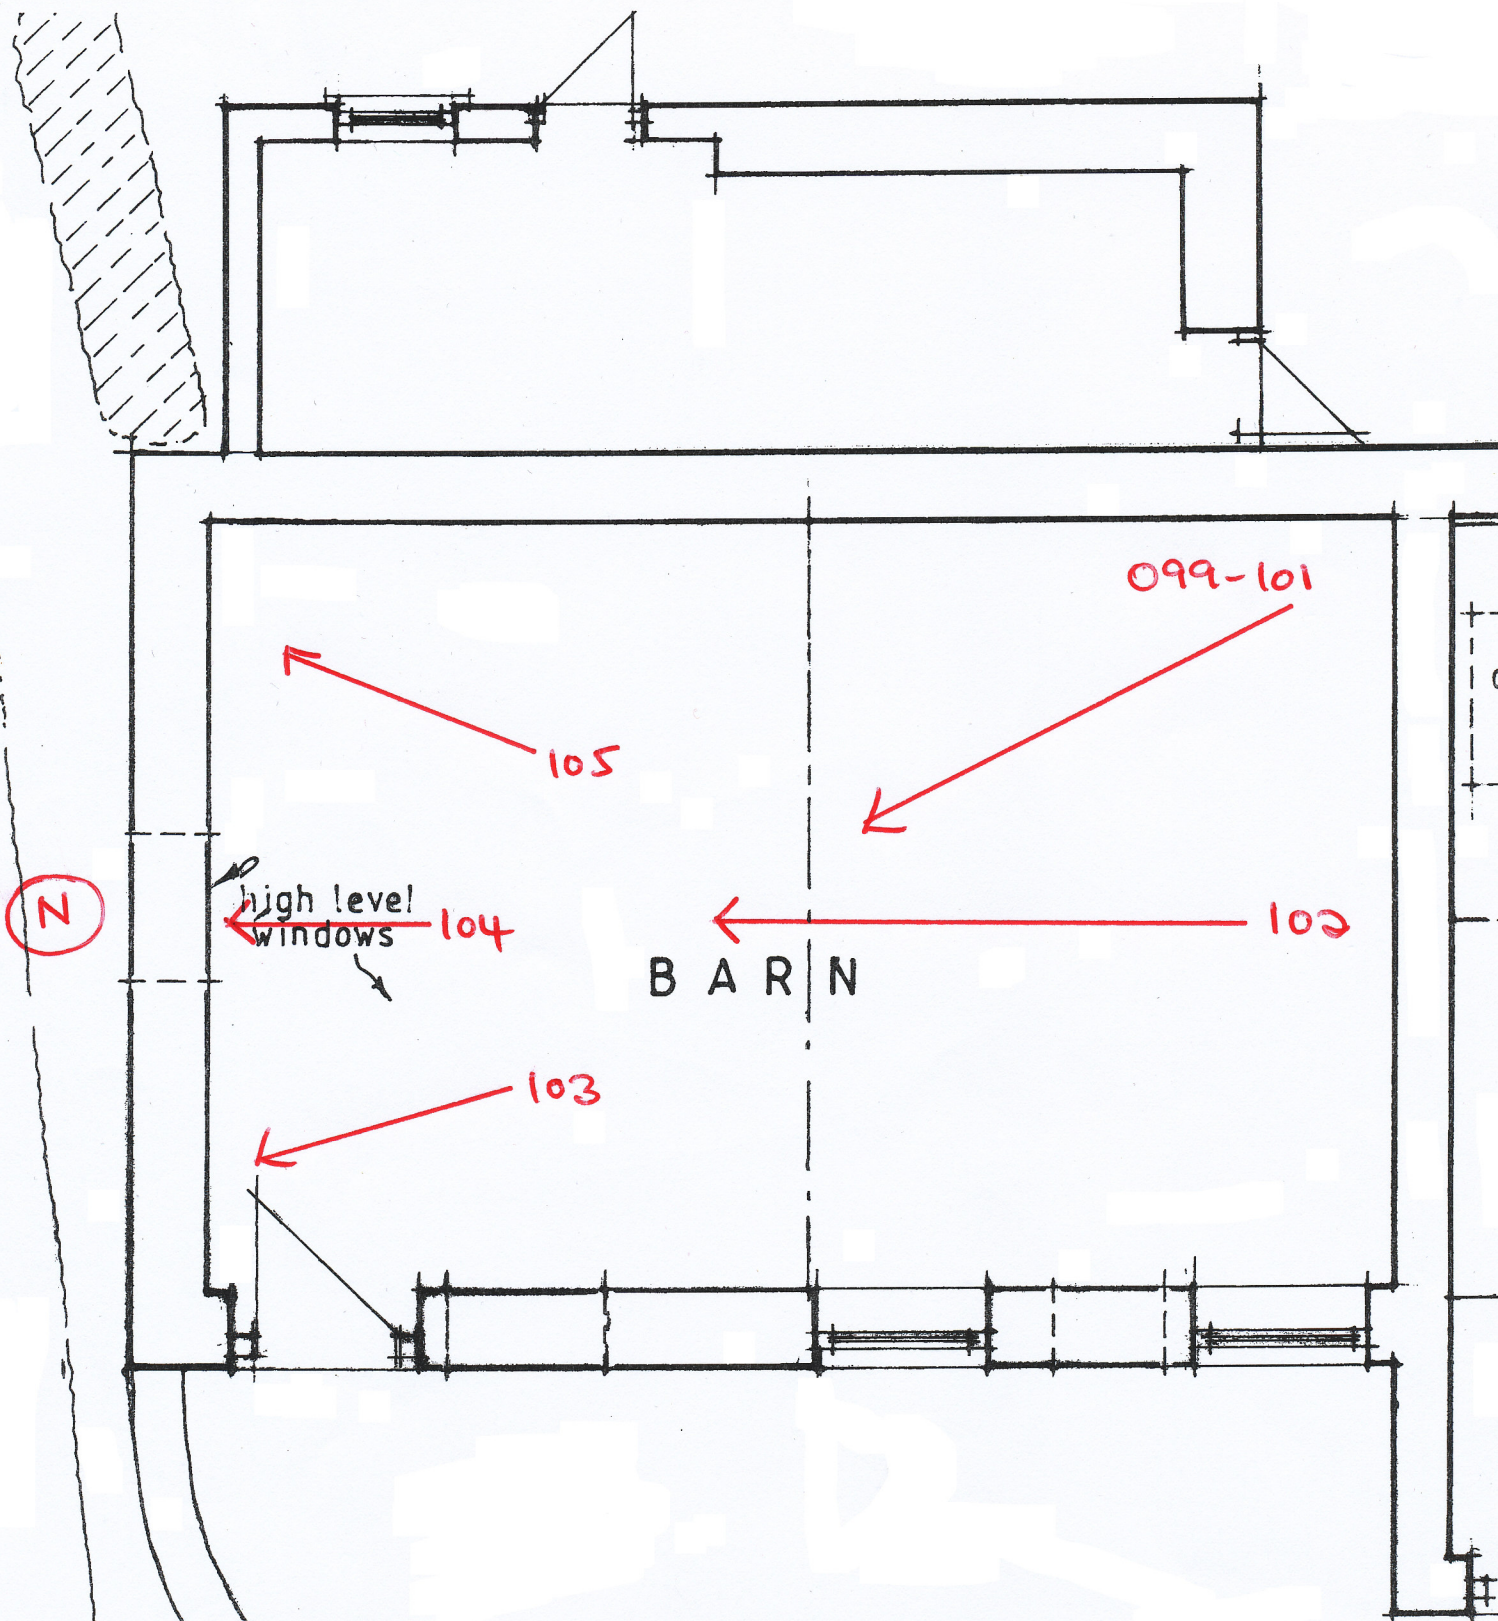


BARN A
INTERIOR
NW/NORTH/NE
(099-105)

GROUND F

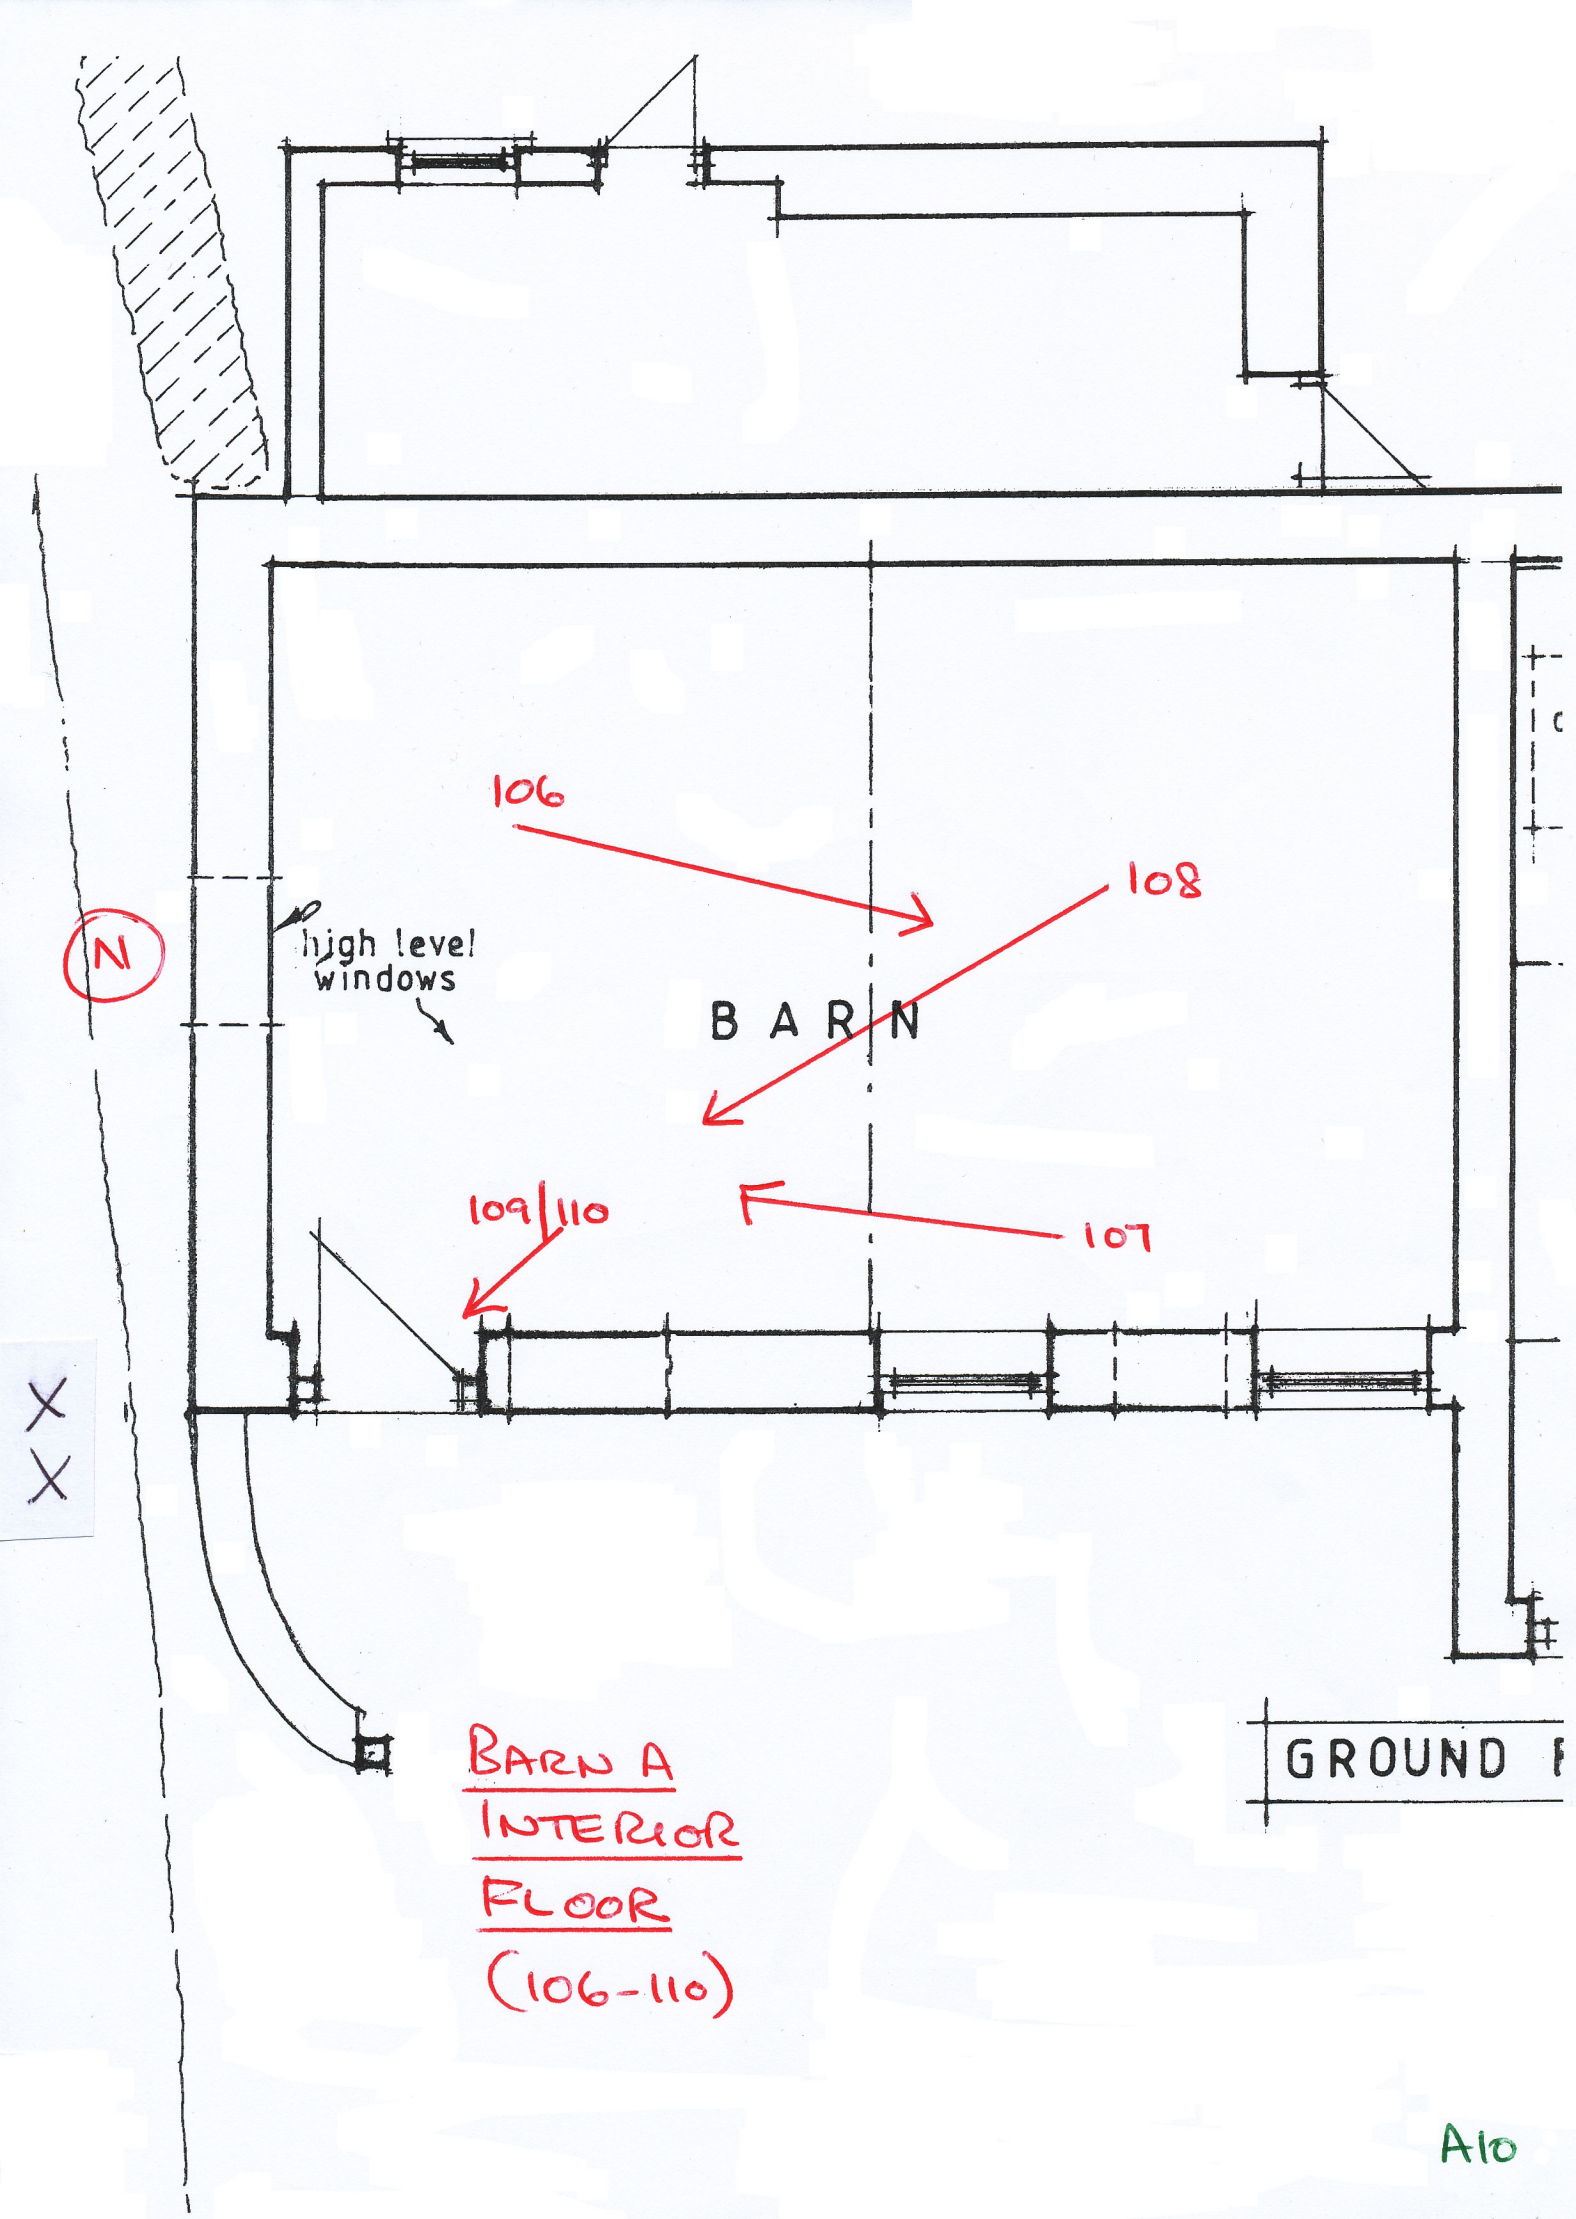

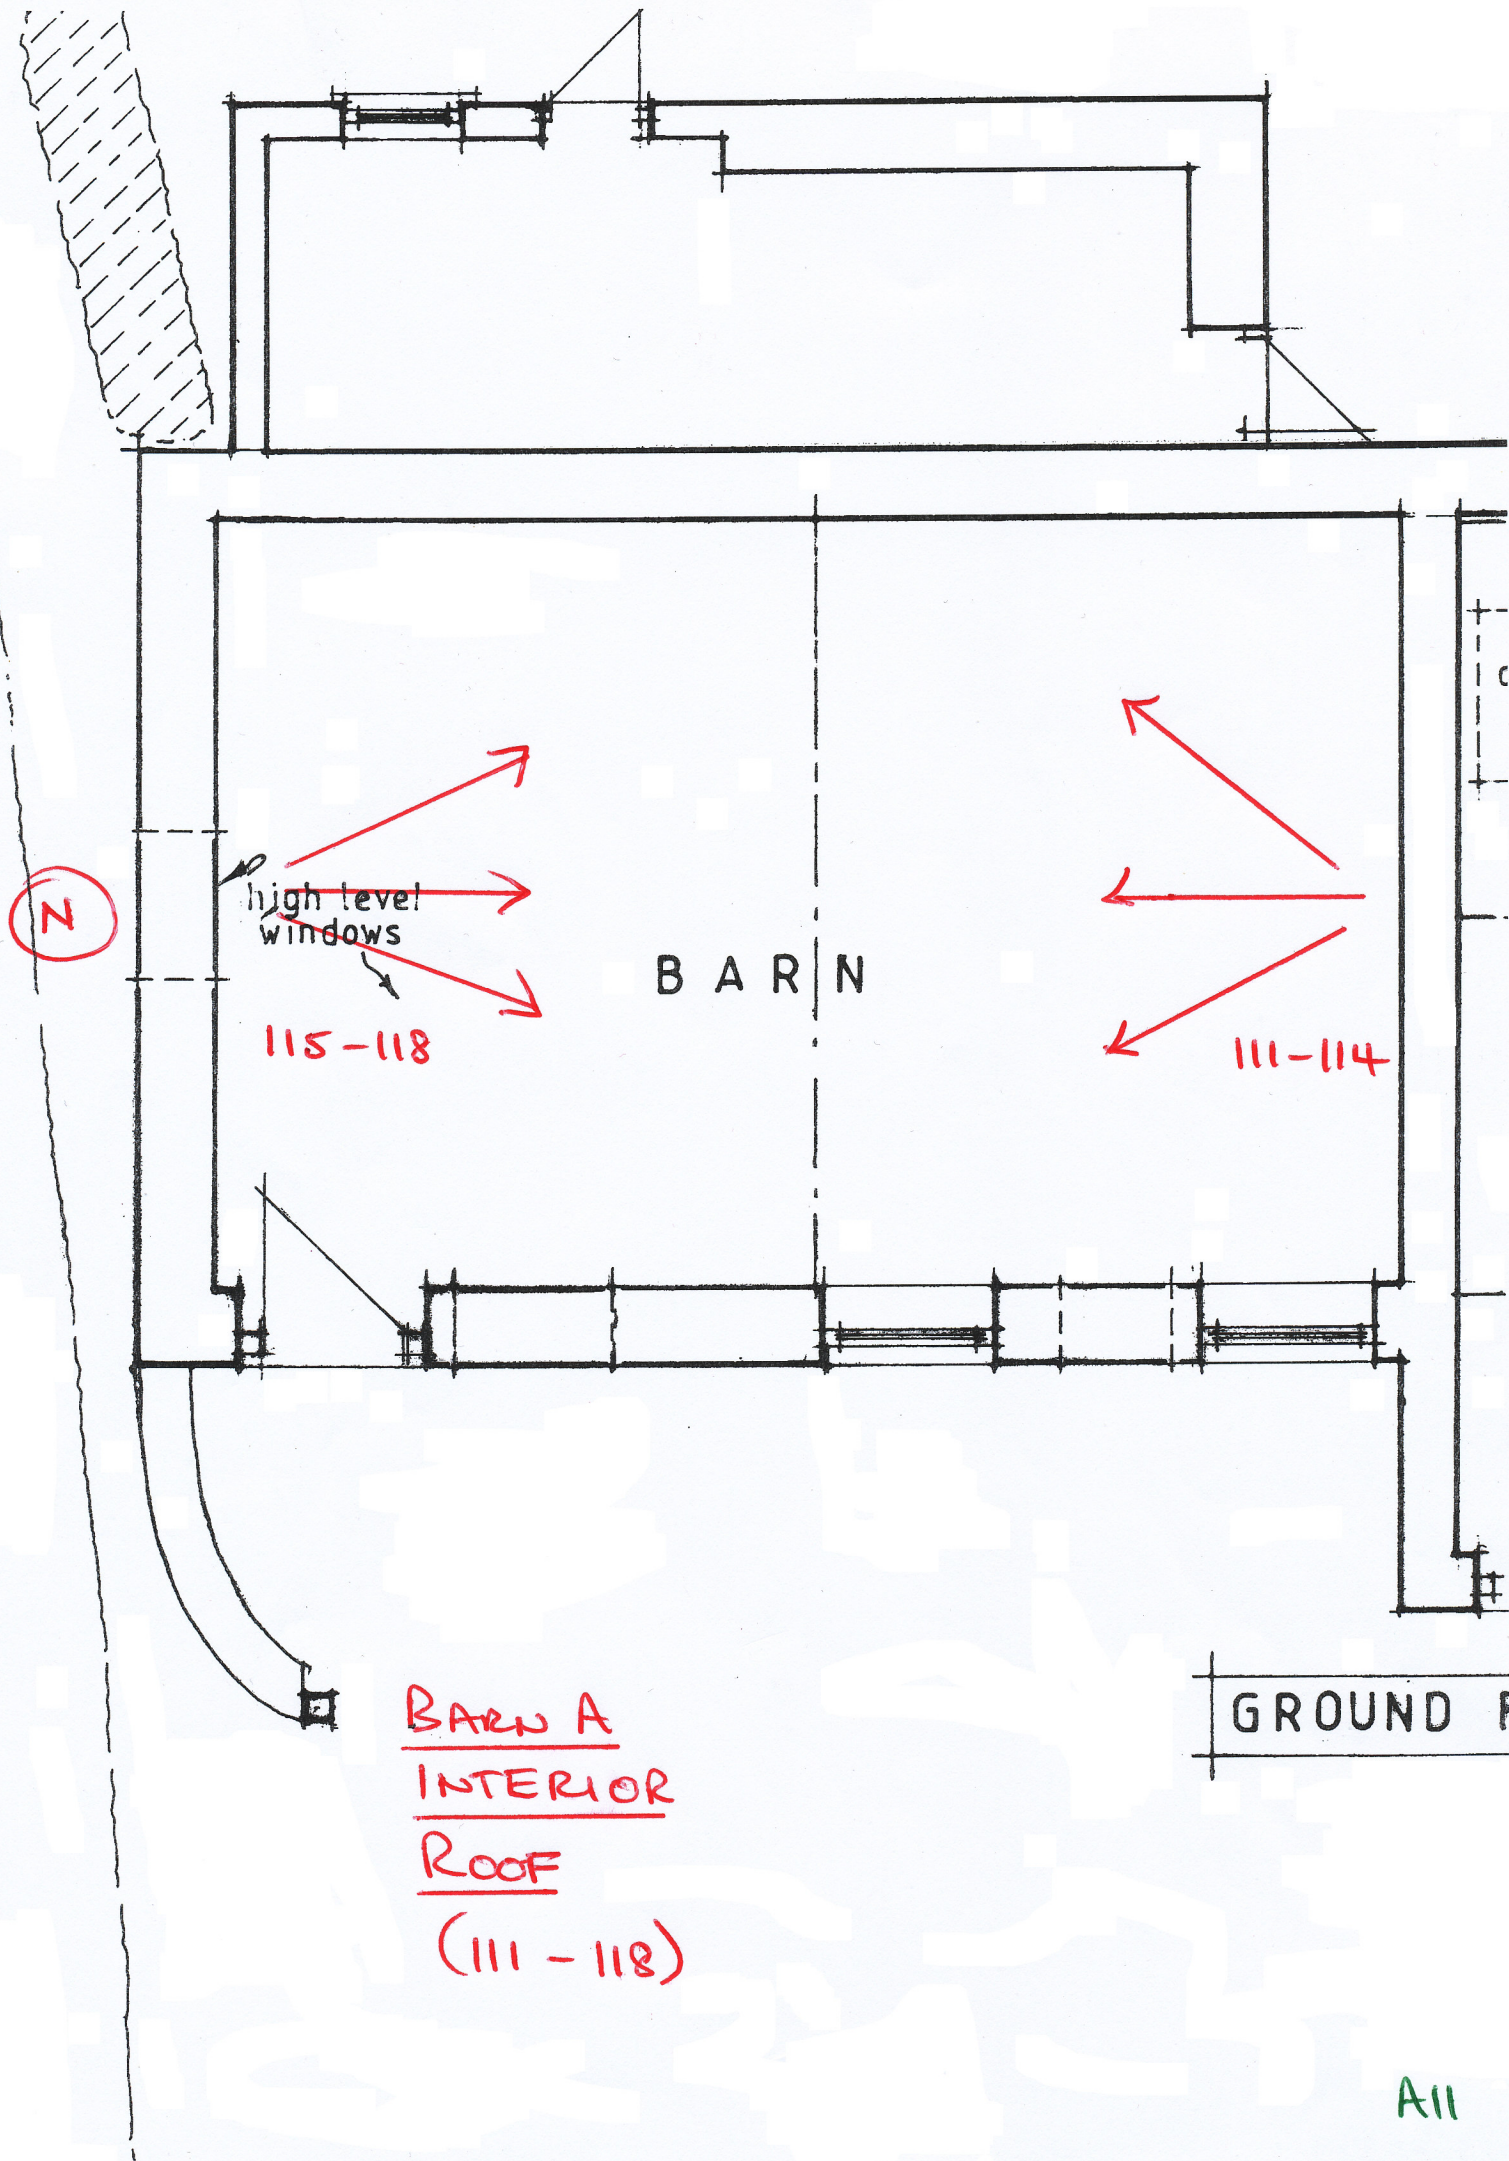


BARN A
INTERIOR
GARAGE
(130 + 131)

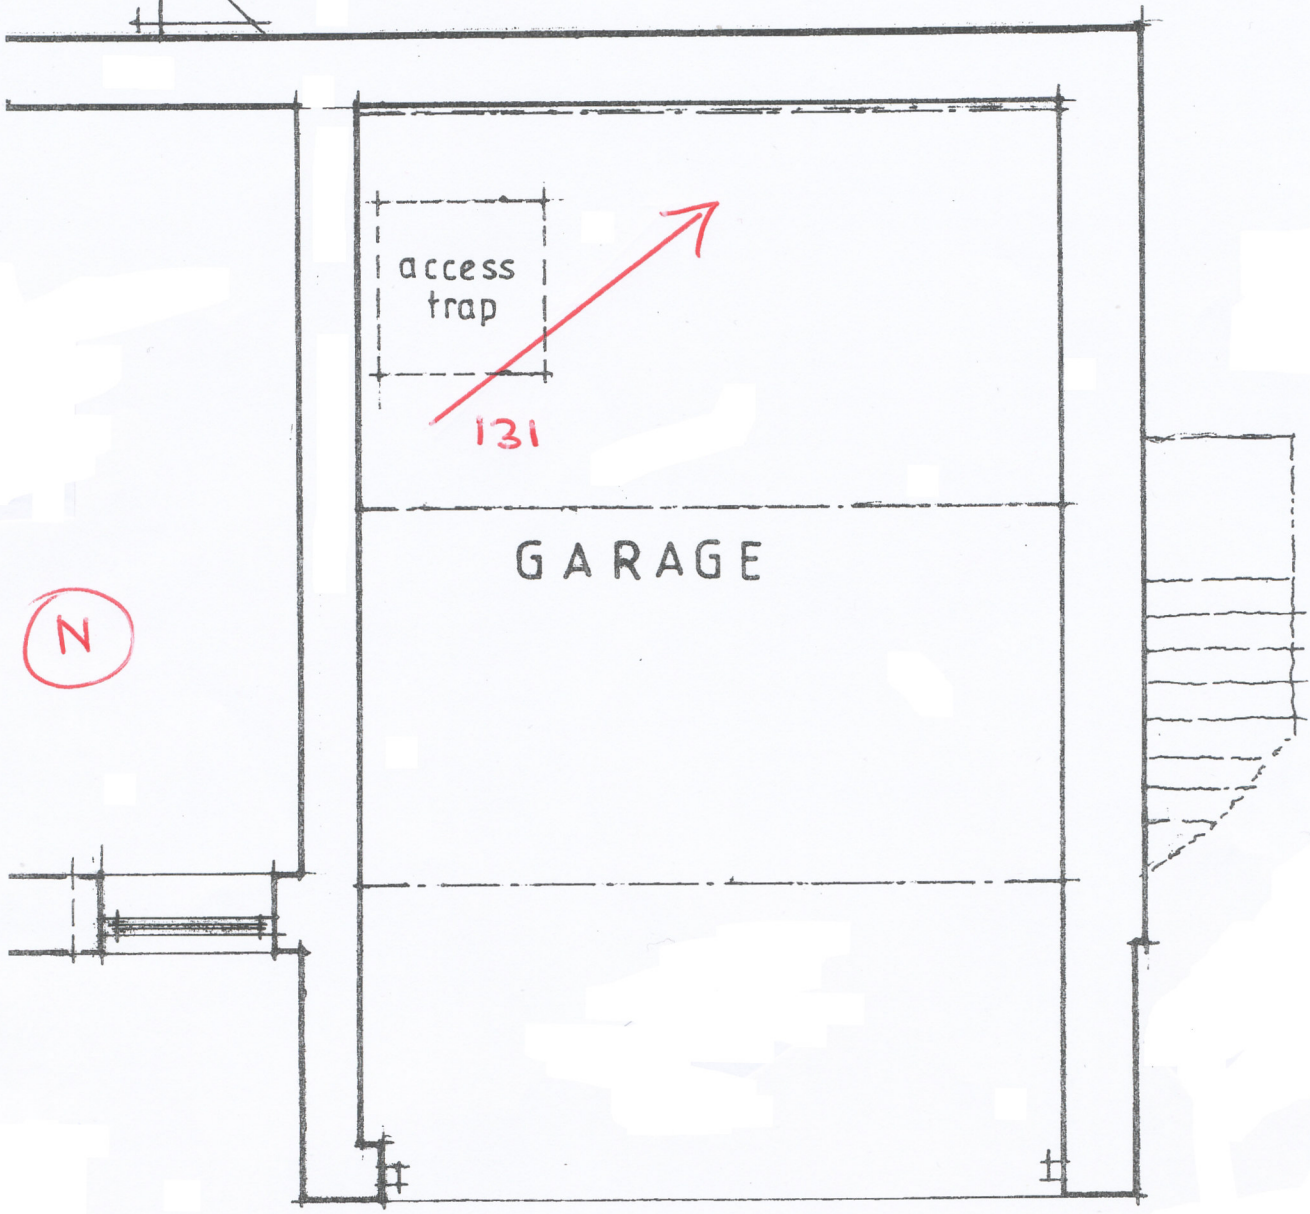


GROUND FLOOR PLAN

130

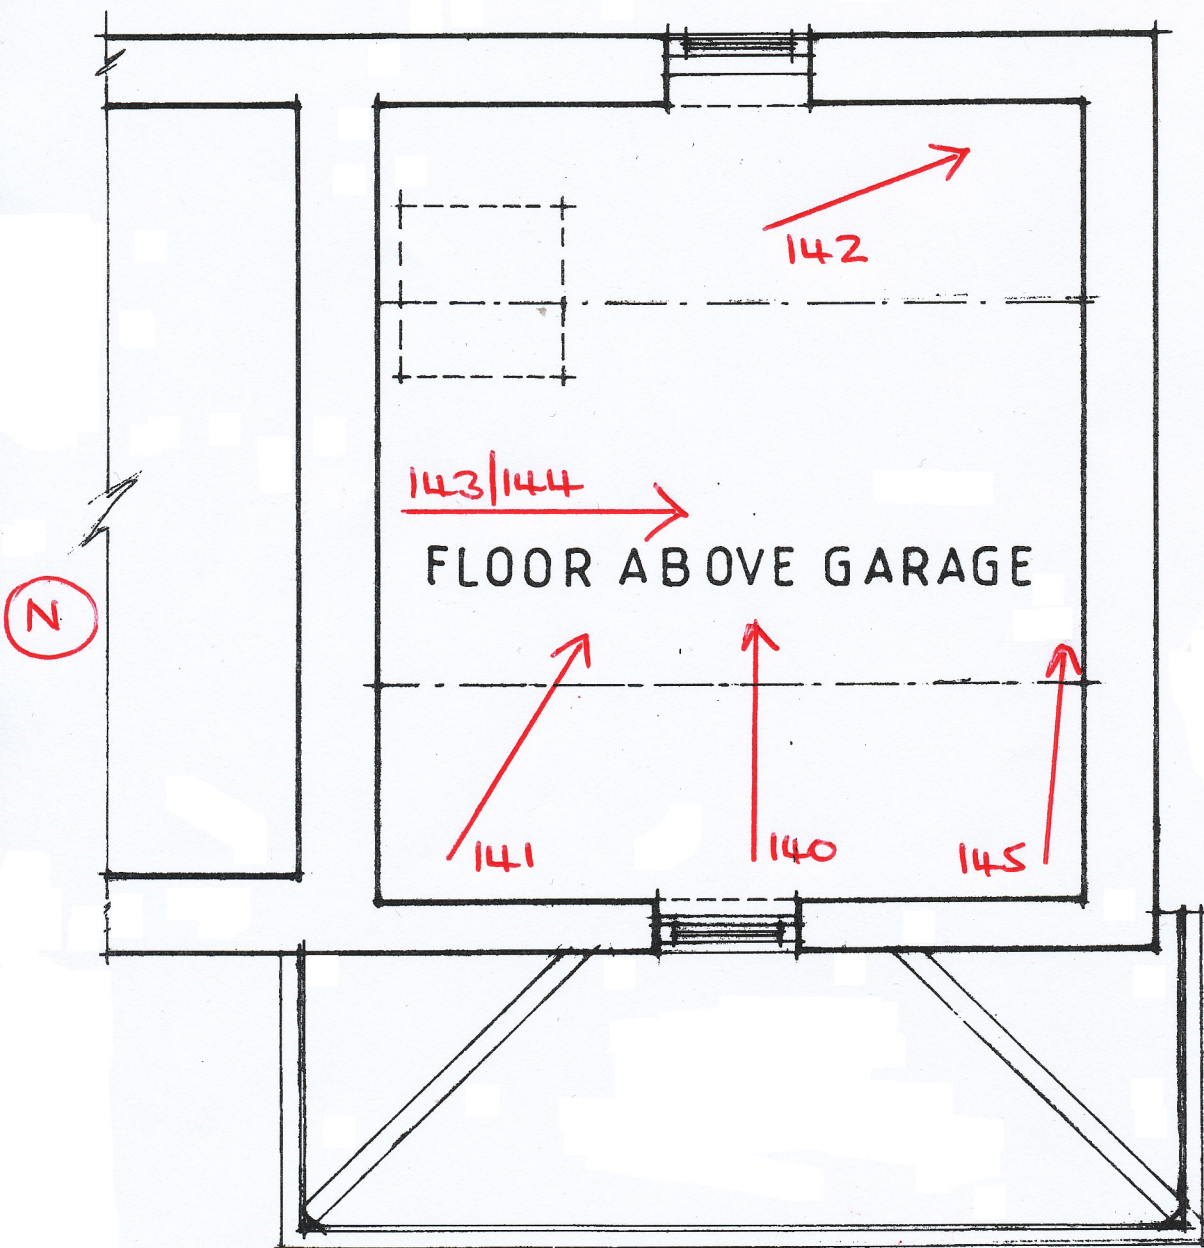


FIRST FLOOR PLAN

BARN A
INTERIOR
FLOOR ABOVE GARAGE
EAST | SE | SOUTH
(140 - 145)

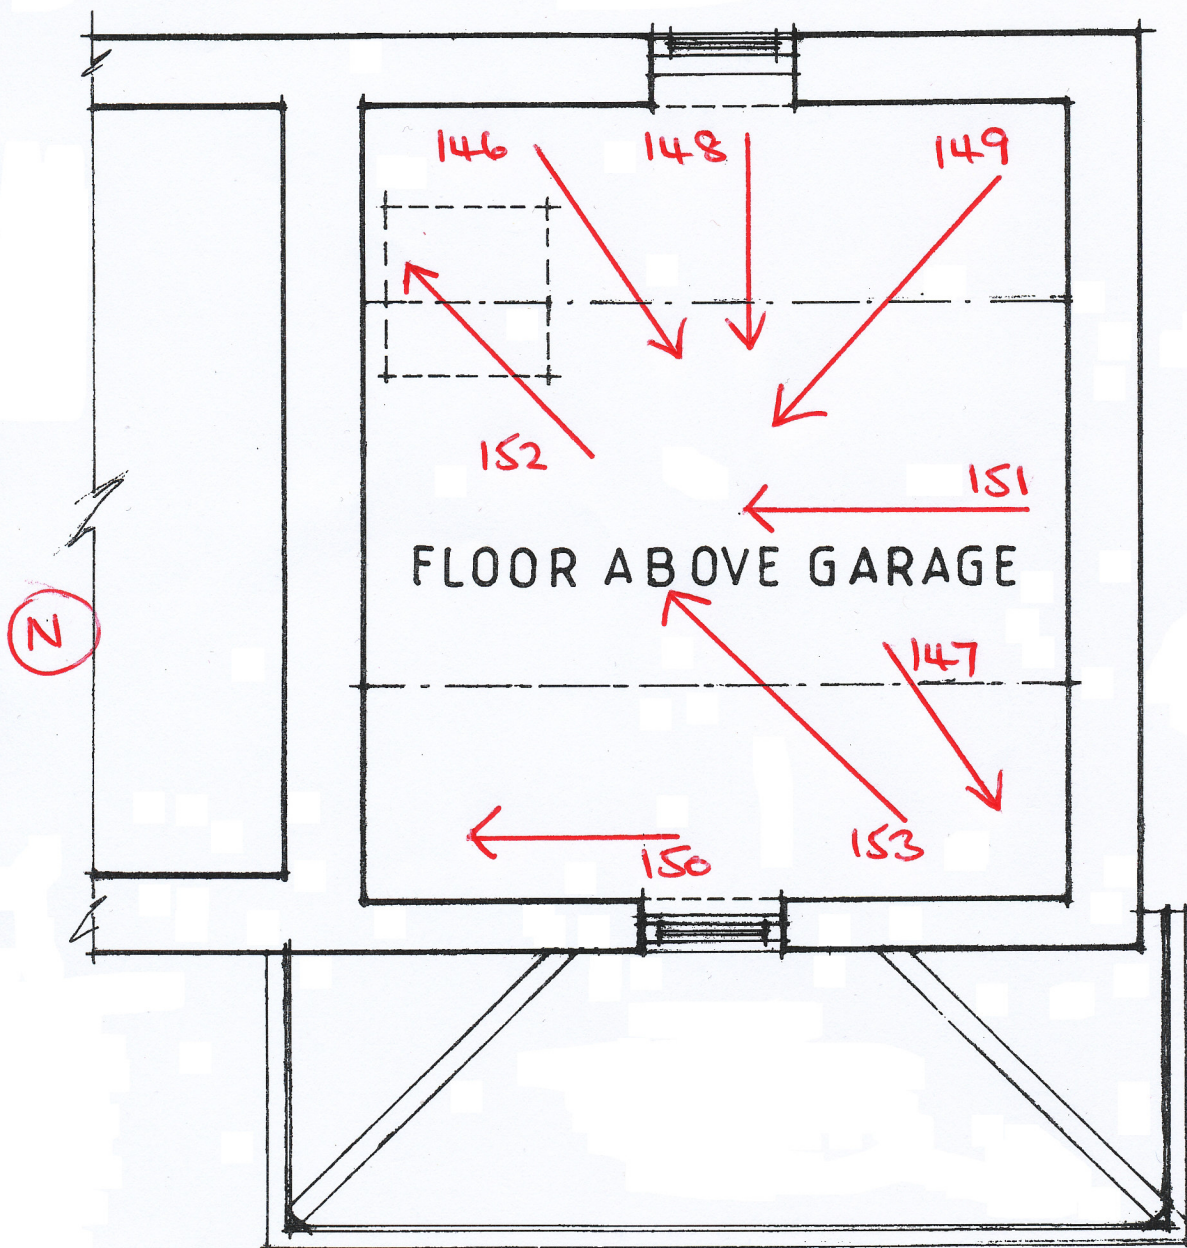

FIRST FLOOR PLAN

BARN A
INTERIOR
FLOOR ABOVE GARAGE
SW | WEST | NW | NORTH
(146-153)

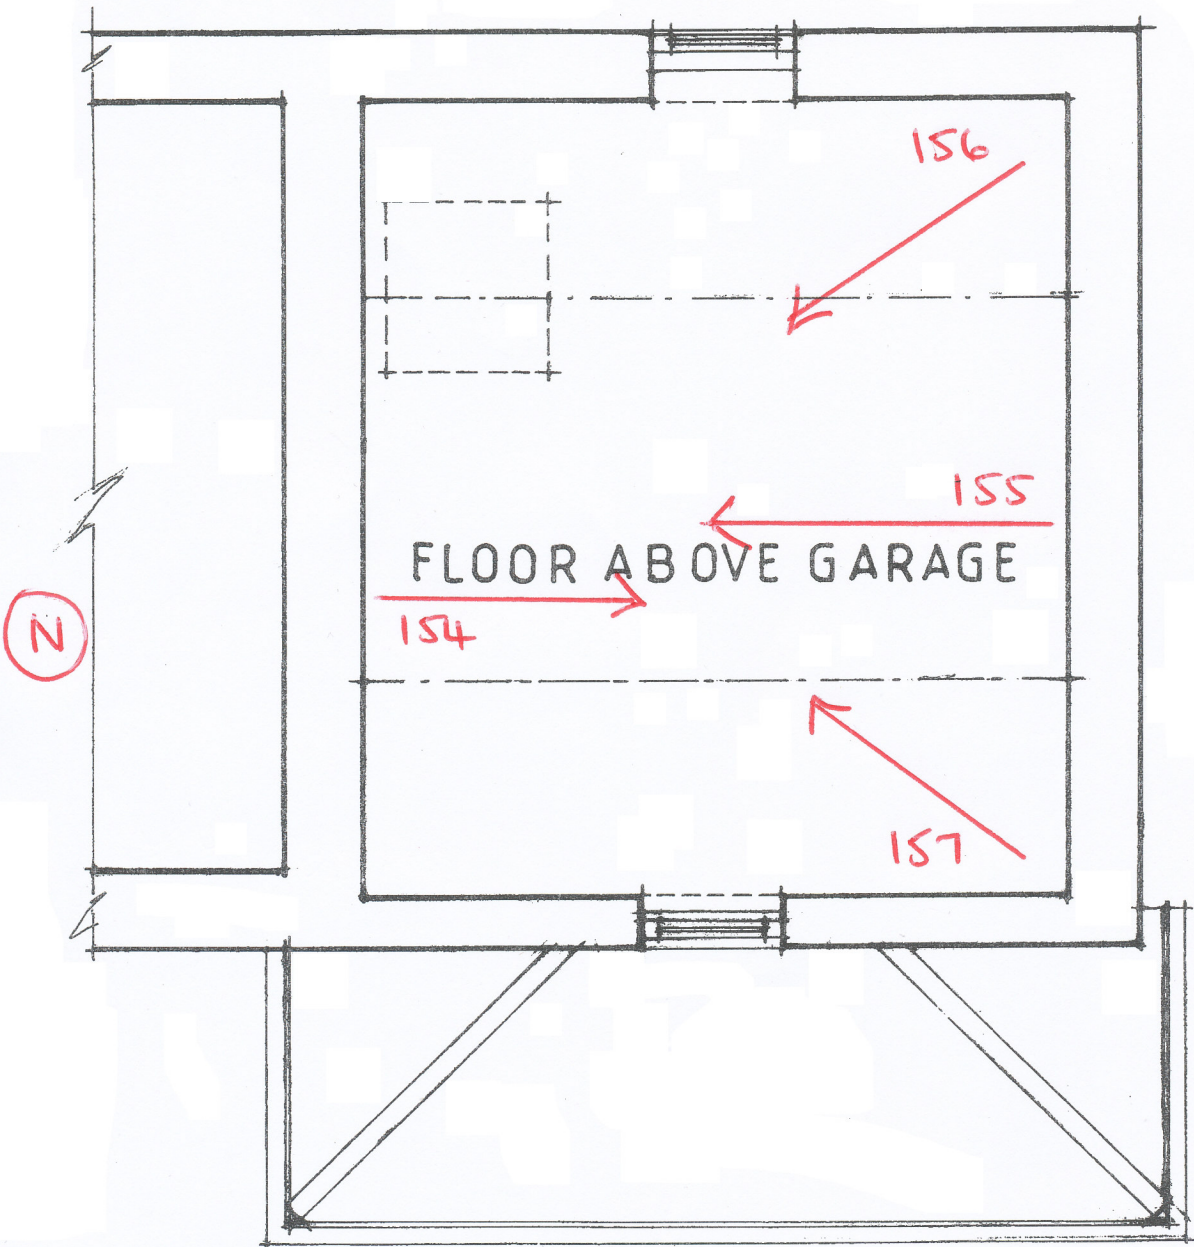

BARN A
INTERIOR
FLOOR ABOVE GARAGE
ROOF
(154-157)