



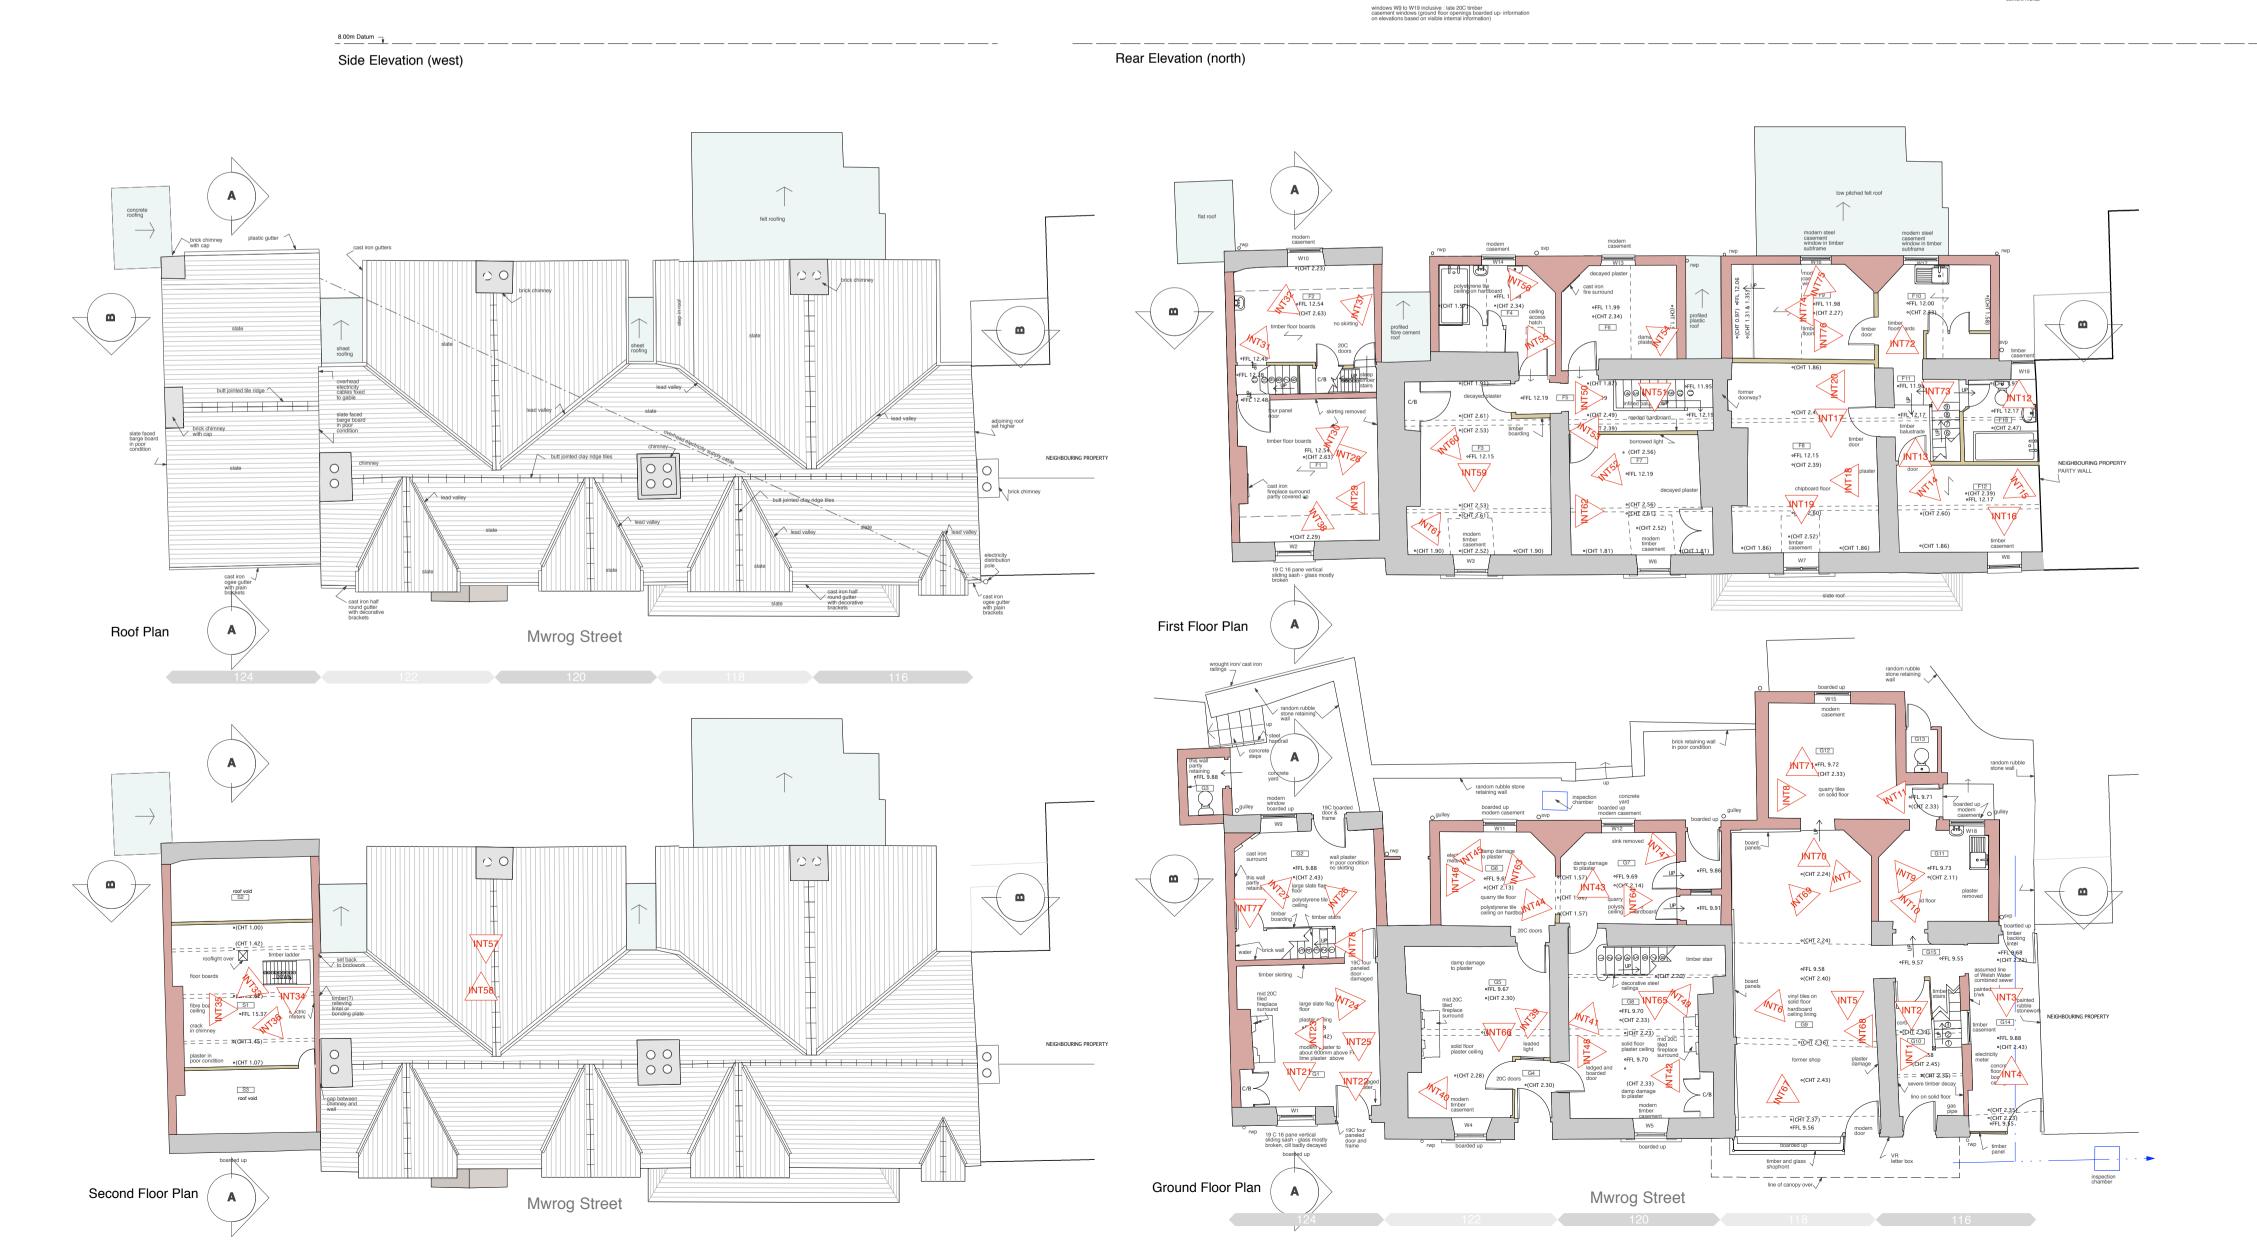

 painted brickwork in English Garden Wall bond



assumed line of stone quoins

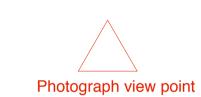



## Existing Plans and Elevations

status planning	job no. 2				
scale 1: 100 @ A1	date <b>July 11</b>	0x	-		
drawing na L(s)02	revision	х	-		
drawn	checked				