



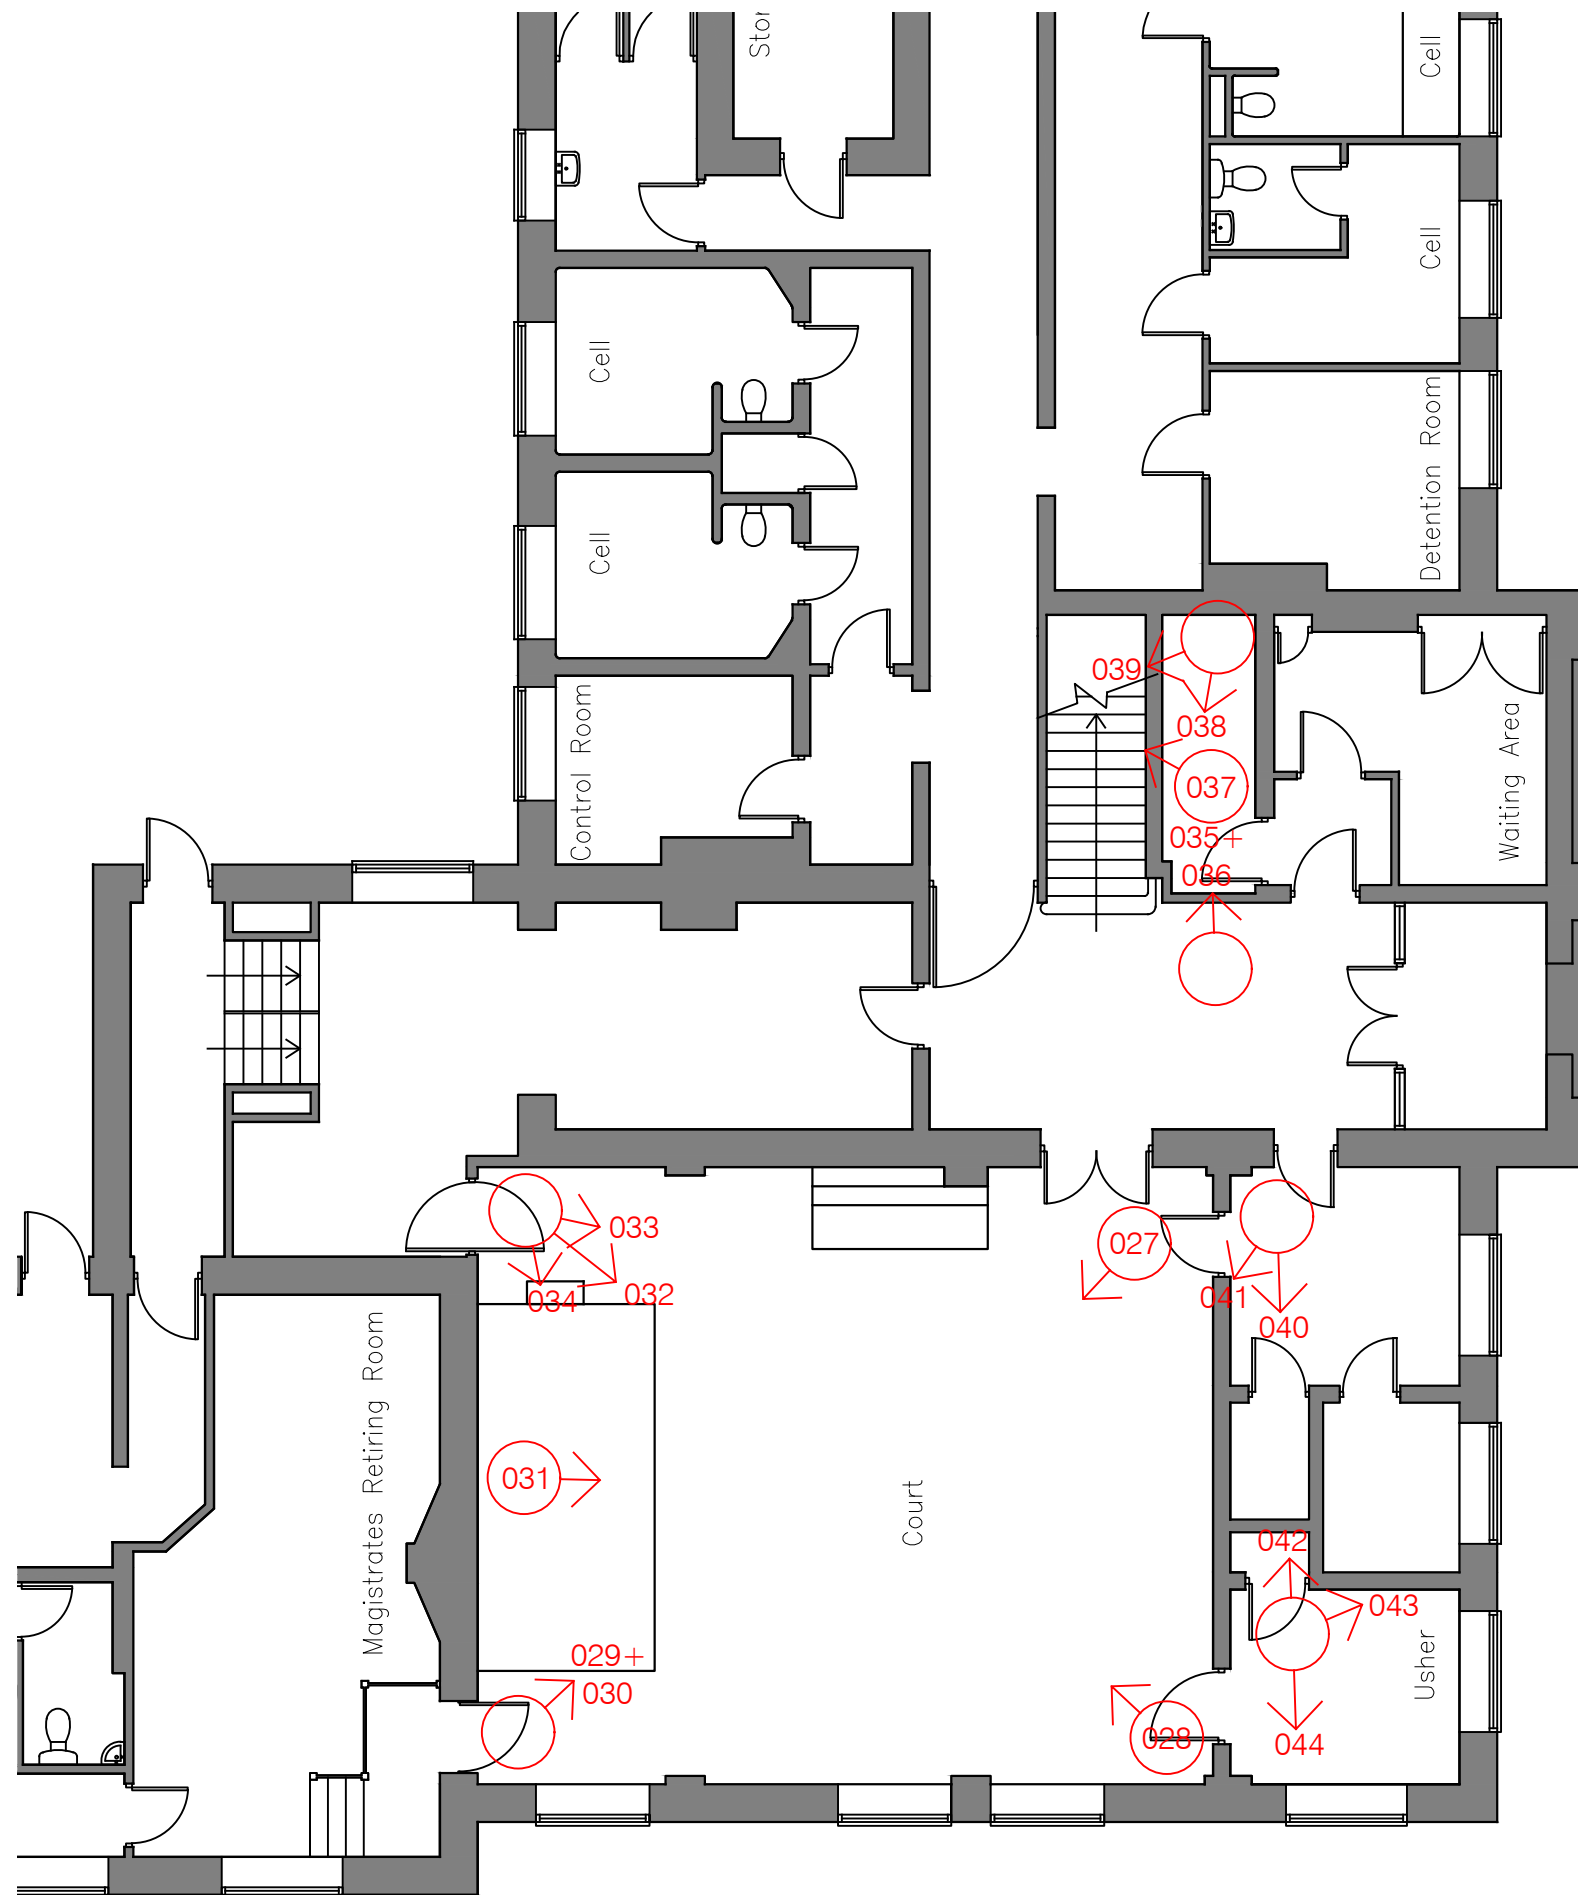

INTERNAL PHOTOGRAPHS

1:100 @A3

Note:- Photos 035 - 044 taken on first floor balacony and stairs

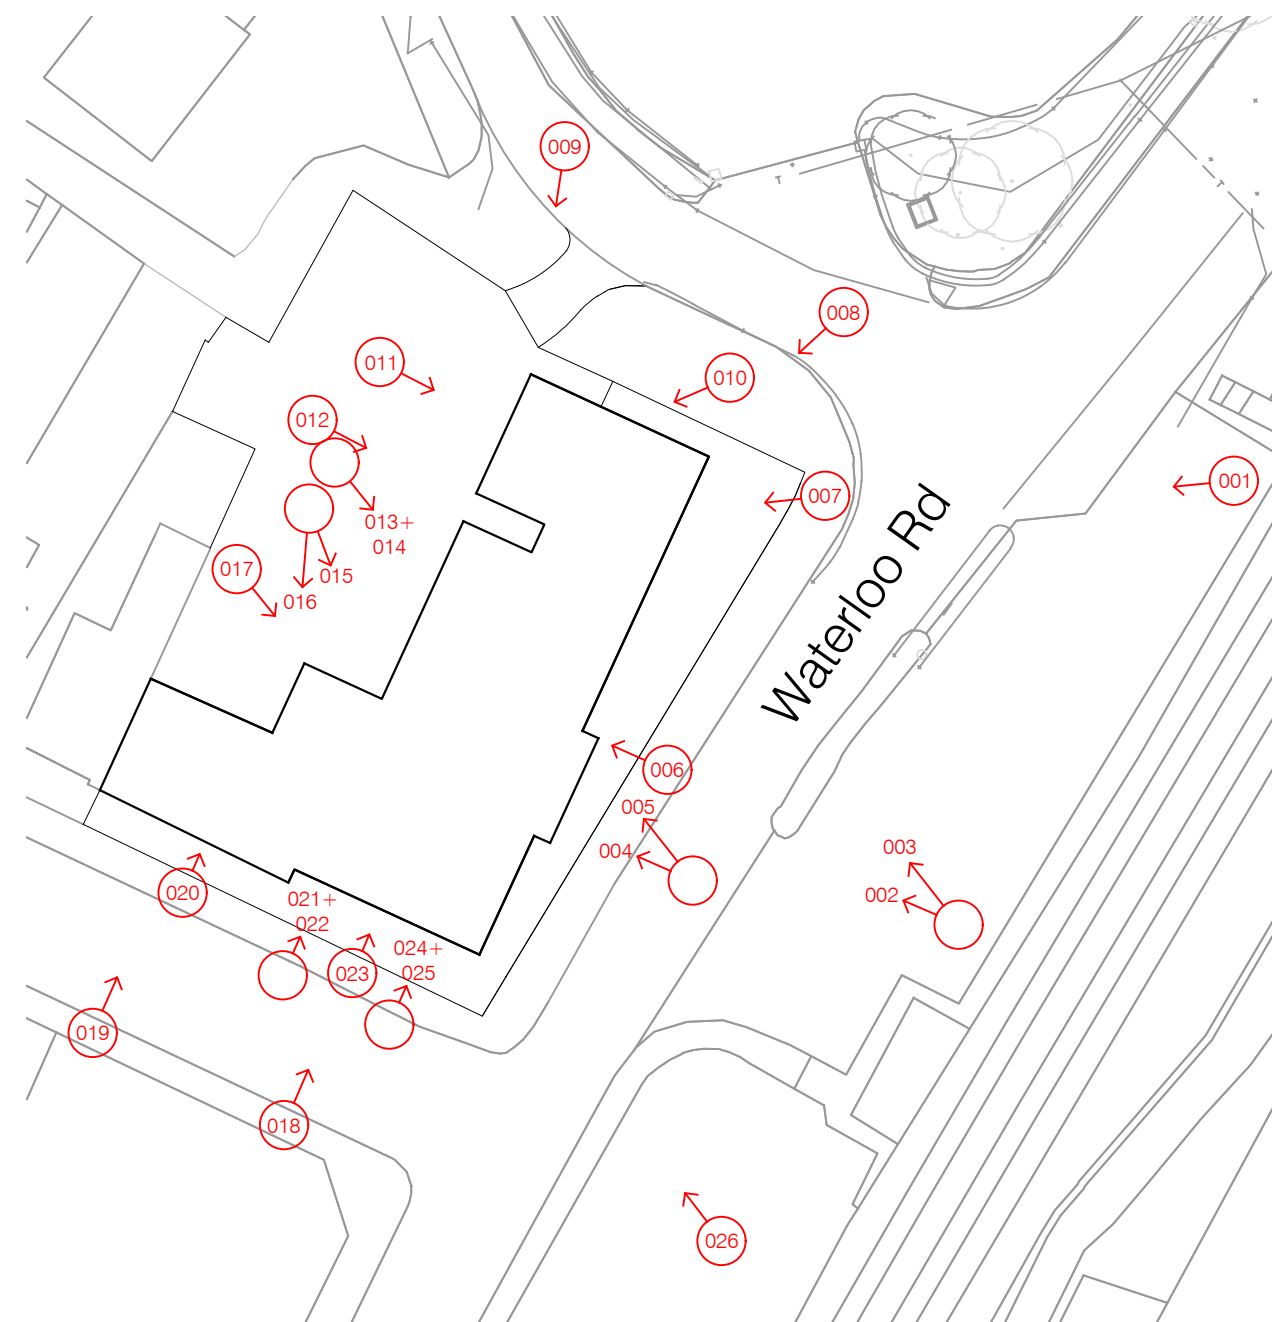

EXTERNAL PHOTOGRAPHS

1:500 @A3

Rev.	Des.	Date

GARETH PRICE CHARTERED BUILDING SURVEYOR Garner Southall Group Practice Ashby House, Middleton Street, Llandrindod Wells, Powys LD1 5ET Tel: 01597 822412 Email: gareth.llandod@garnersouthall.co.uk		
012345 1:100@A3		

Project.	
FORMER POLICE STATION, LLANDRINDOD WELLS	

Subject.	
PHOTO INDEX	

Drn.	SAB	Scale.	AS SHOWN@A3
Date.	11/17	Dwg No.	4697/5

DO NOT SCALE, USE FIGURED DIMS ONLY - COPYRIGHT			
---	--	--	--