



FLOOR PLANS as EXISTING
MOSS VILLA
CHAPEL LANE
BRONNINGTON
SY13 3HR

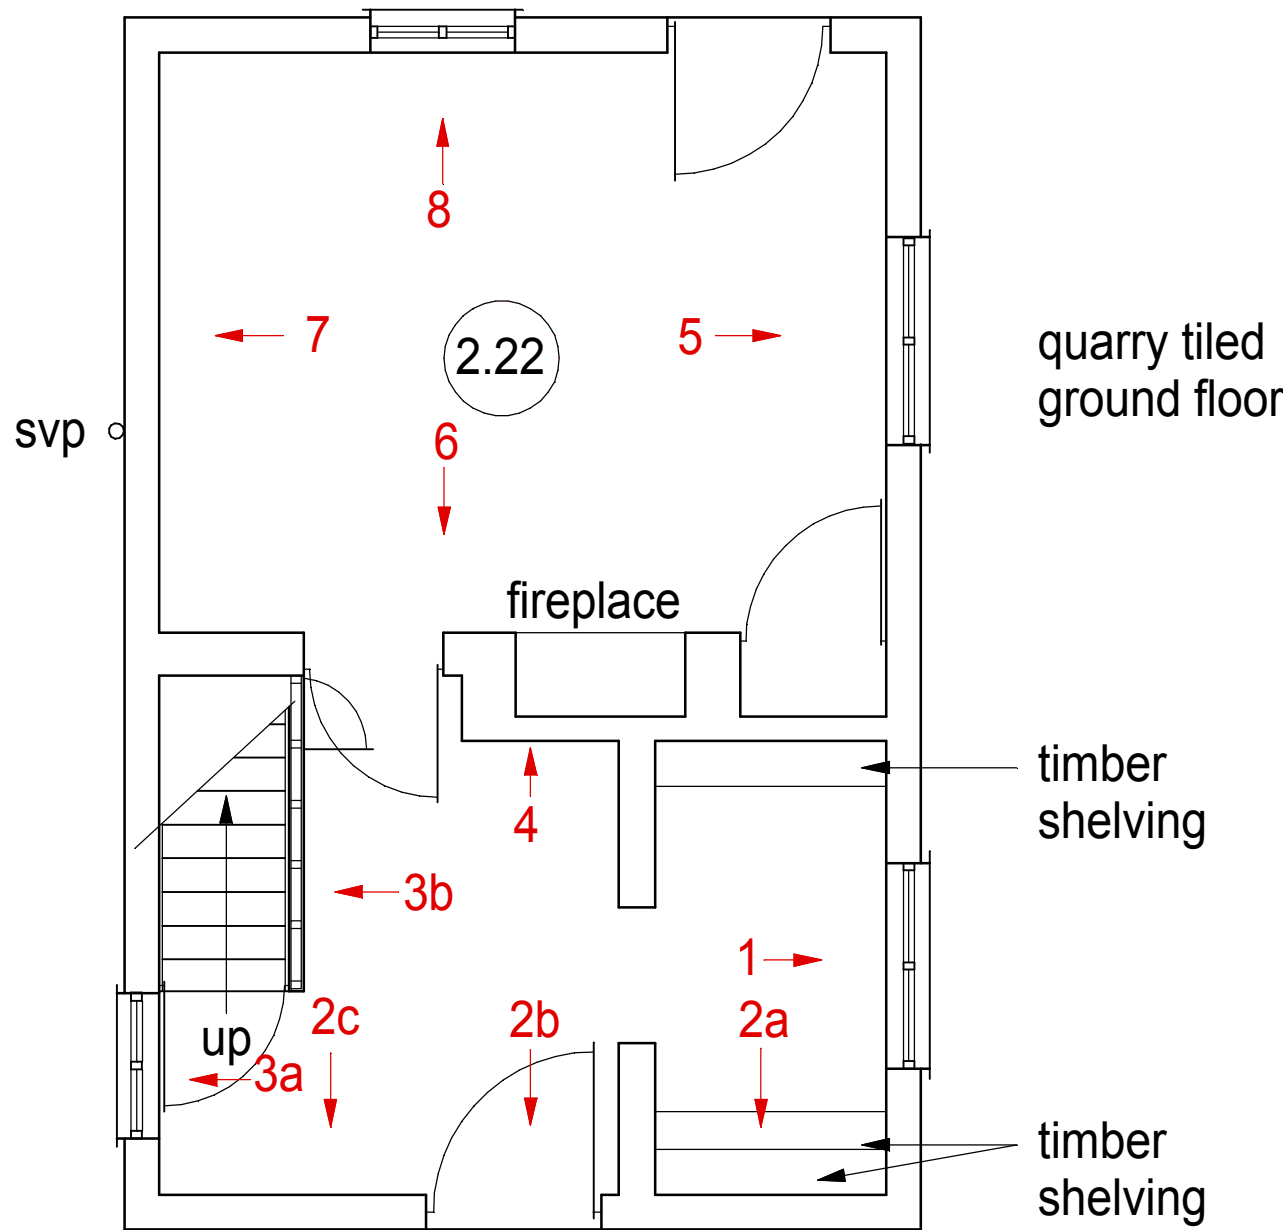

GROUND FLOOR

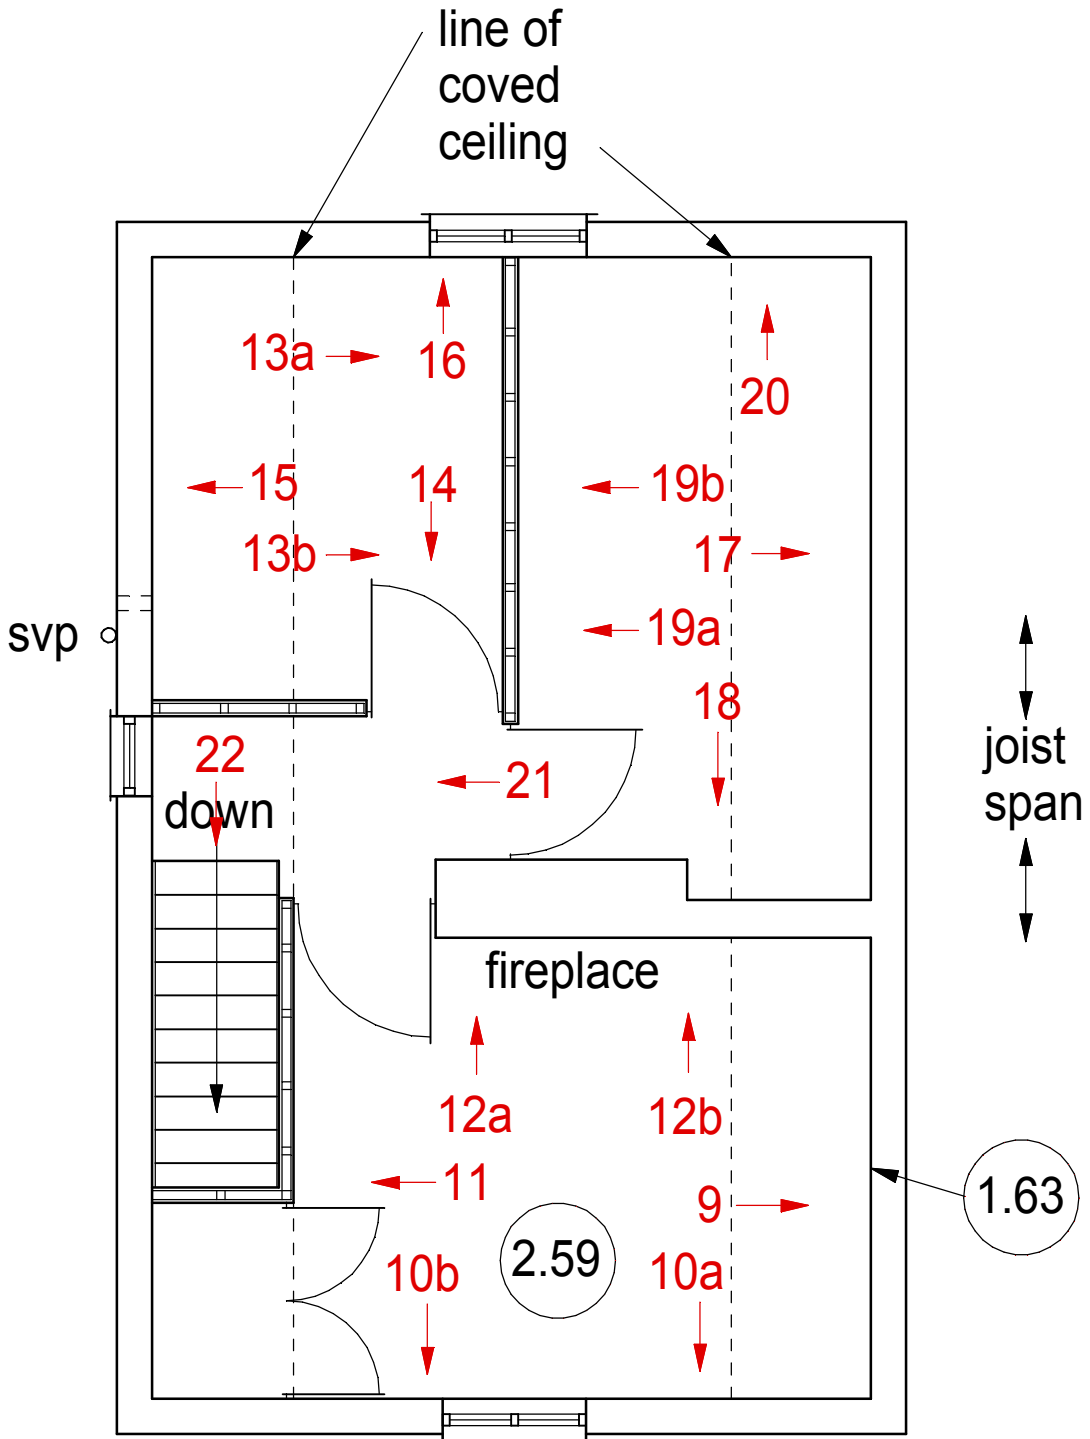

FIRST FLOOR