


DINEFWR CASTLE NORTH WEST TOWER 2002

STANDING BUILDING RECORDING

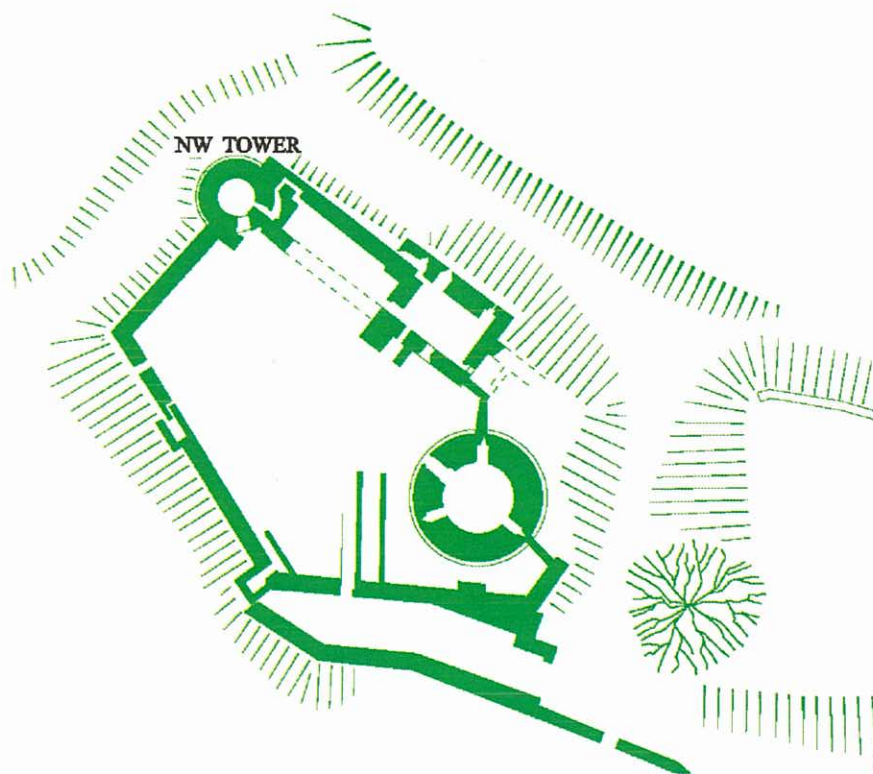

Report No. 2003/121

Report Prepared for:
CADW



ARCHAEOLOG
CAMBRIA
ARCHAEOLOGY

CAMBRIA ARCHAEOLOGY

REPORT NO. 2003/121
PROJECT RECORD NO. 49736

NOVEMBER 2003

DINEFWR CASTLE, NORTH WEST TOWER
2002
STANDING BUILDING RECORDING

By

Hubert Wilson
and
Pete Crane Ba Hons MIFA

Cambria Archaeology is the marketing name of the Dyfed Archaeological Trust Limited.

The report has been prepared for the specific use of the client. The Dyfed Archaeological Trust Ltd can accept no responsibility for its use by any other person or persons who may read it or rely on the information it contains.

ARCHAEOLEG CAMBRIA
Ymddiriedolaeth Archaeolegol Dyfed Cyf
Neuadd y Sir, Stryd Caerfyrddin, Llandeilo, Sir Gaerfyrddin SA19 6AF
Ffon: Ymholiadau Cyffredinol 01558 823121
Adran Rheoli Treftadaeth 01558 823131
Ffacs: 01558 823133
Epost: cambria@acadat.com Gwefan: www.acadat.com

CAMBRIA ARCHAEOLOGY
Dyfed Archaeological Trust Limited
The Shire Hall, Carmarthen Street, Llandeilo, Carmarthenshire SA19 6AF
Tel: General Enquiries 01558 823121
Heritage Management Section 01558 823131
Fax: 01558 823133
Email: cambria@acadat.com Website: www.acadat.com

The Trust is both a Limited Company (No. 1198990) and a Registered Charity (No. 504616)
CADEIRYDD CHAIRMAN: B.C.BURNHAM, MA PHD FSA MIFA. CYFARWYDDWR DIRECTOR: E G HUGHES BA MIFA

A limited standing building recording was undertaken in May 2002 on the inner part of the North West Tower of Dinefwr Castle, prior to the insertion of a stairway. The stairway plan and profiles were hand drawn, while the inner face was digitally photographed so that a stone by stone elevation could be drawn. Drawings are included, but if more detailed measurements are required the information should be gained from the compact disc which includes digital photographs. A copy of this disk is also enclosed and an updated archive will be held by Cambria Sites and Monuments Record for the foreseeable future.

Drawings enclosed

Stairway profiles and Plan


Interior elevation

Photo grid


Dinefwr Castle - NW Tower

Stairway profiles and Plan

Survey on behalf of Cadw
Survey by Cambria Archaeology
May 2002 Scale 1:50

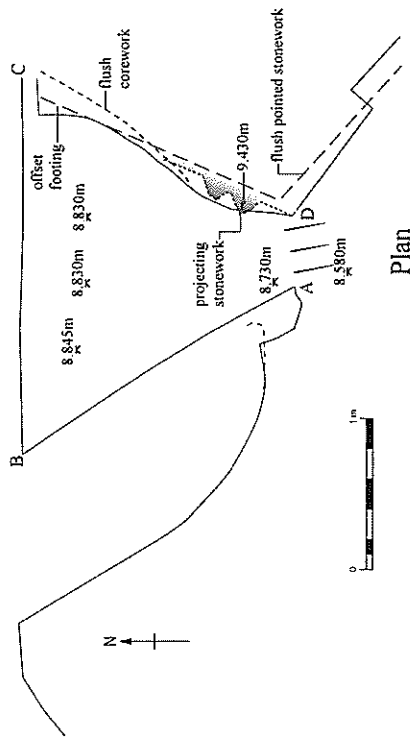

Plan

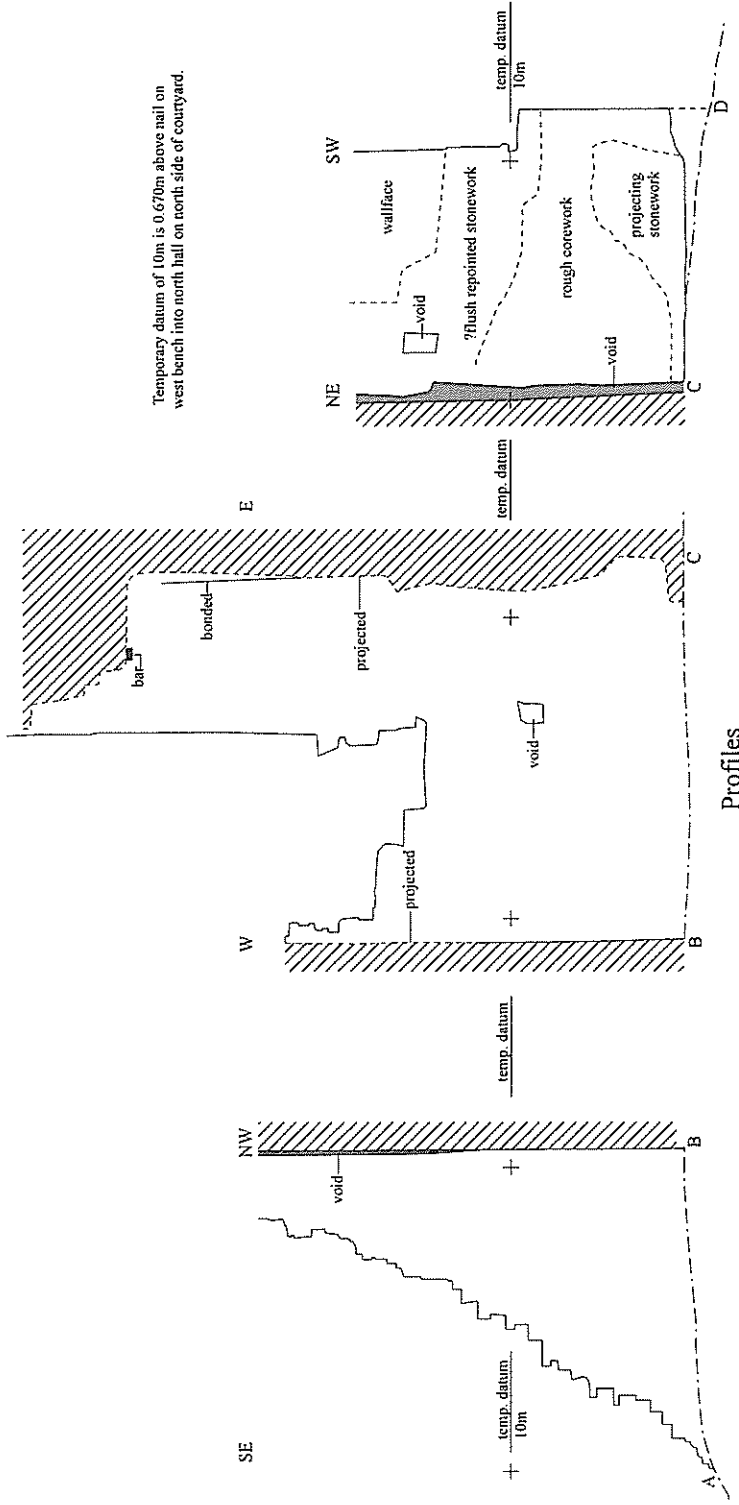

Profiles

Temporary datum of 10m is 0.670m above nail on west bench into north hall on north side of courtyard.


Dinefwr Castle - NW Tower

Interior elevation

Survey on behalf of Cadw

Survey by Cambria Archaeology

May 2002 Scale 1:20

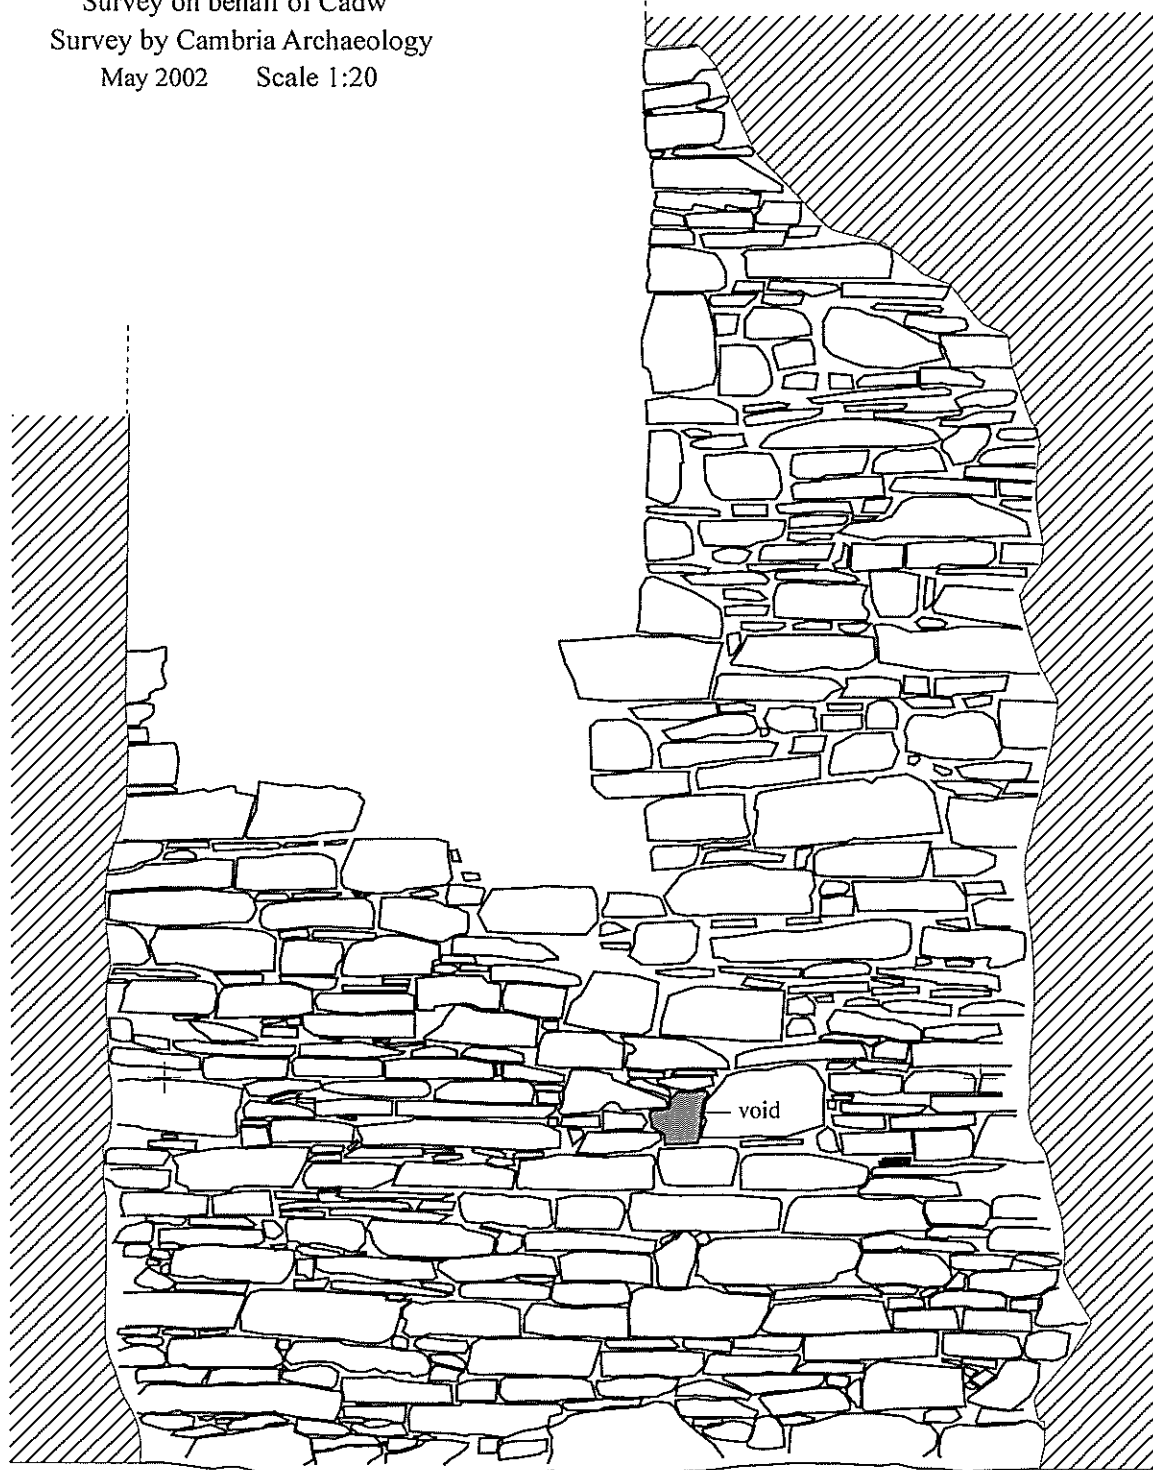


West

East



Dinefwr Castle - N.W Tower

Photo grid

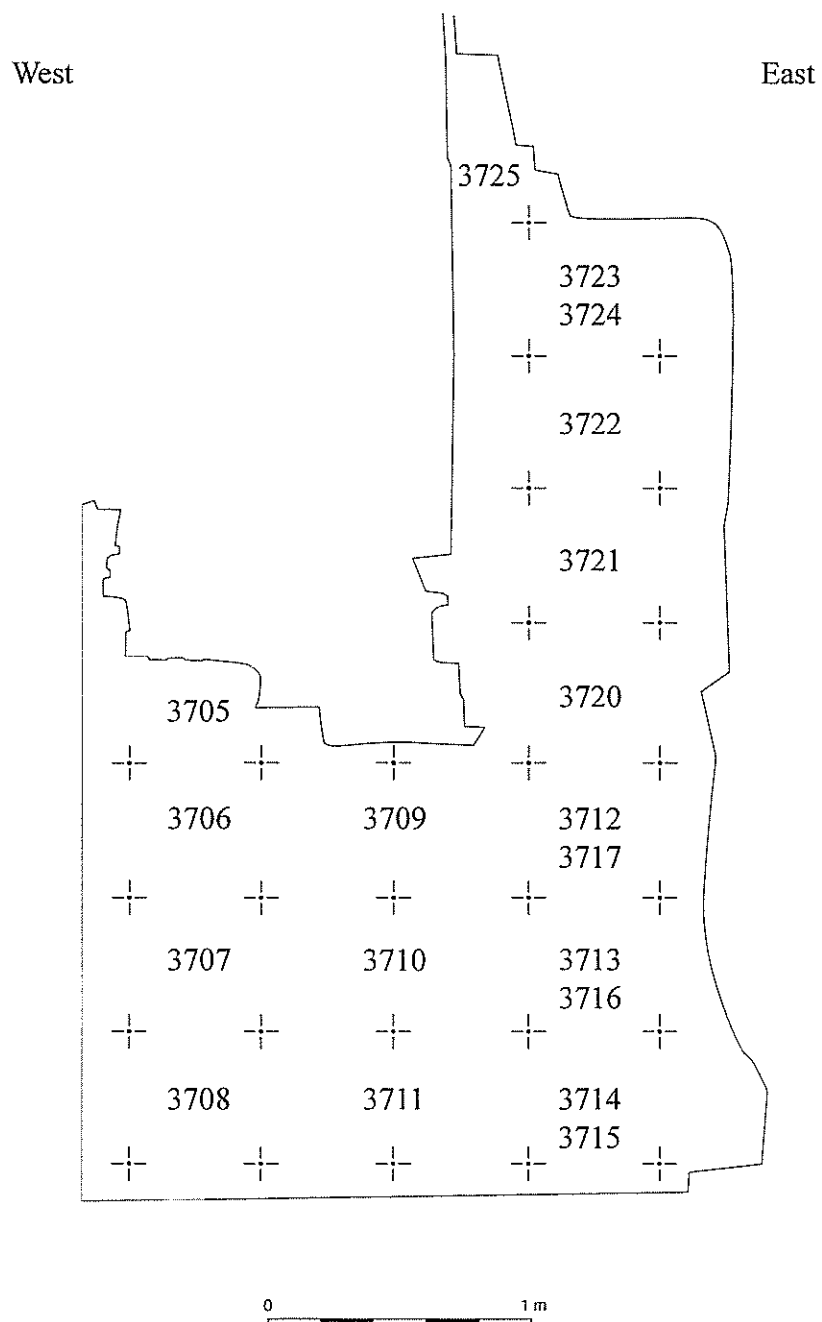


**DINEFWR CASTLE, NORTH WEST TOWER
2003
STANDING BUILDING RECORDING**

REPORT NUMBER 2003/121

NOVEMBER 2003


This report has been prepared by Pete Crane

Position Senior Archaeologist

Signature  Date 10/11/2003

This report has been checked and approved by Ken Murphy on behalf of Cambria Archaeology,
Dyfed Archaeological Trust Ltd.

Position Principal Archaeologist

Signature  Date 10/16/03

As part of our desire to provide a quality service we would welcome any comments you may have
on the content or presentation of this report