


COMMENT	A rough-stone construction building, converted from a corn mill to a cow shed and general farm building.	AUTHORITY	
---------	--	-----------	--

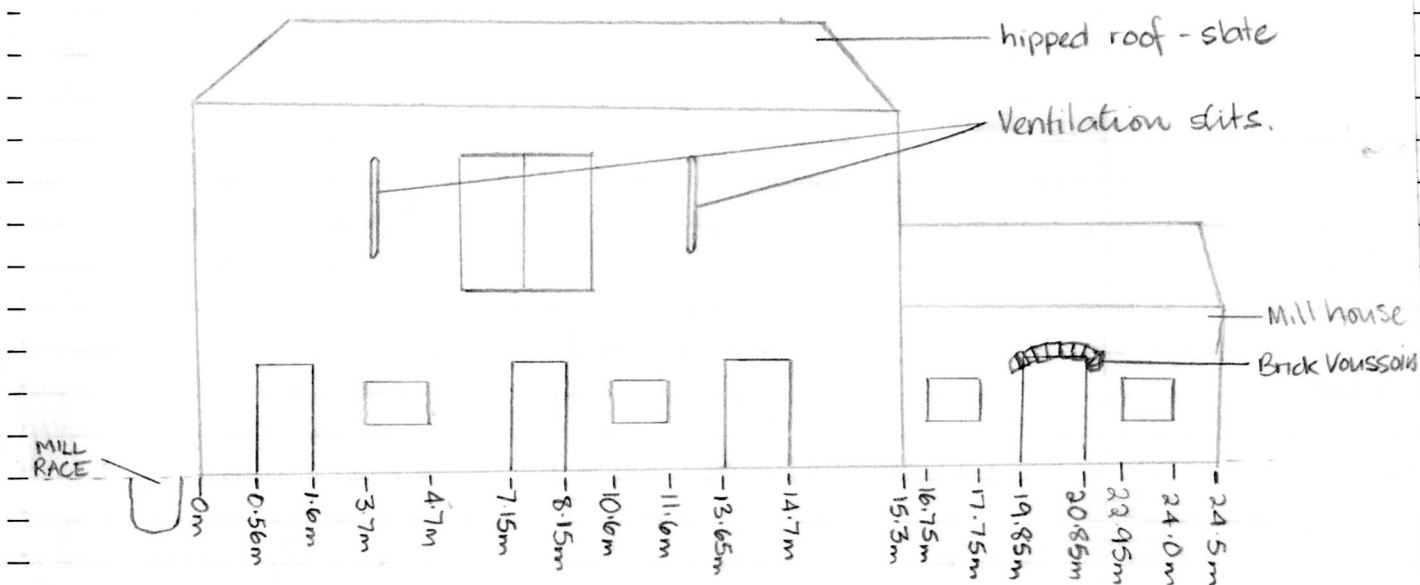

Width = 6m

WAHN-GARANOD MILL FRONT ELEV.

GPs -	64-58	Front Elevation
	64-59	Rear Elevation