


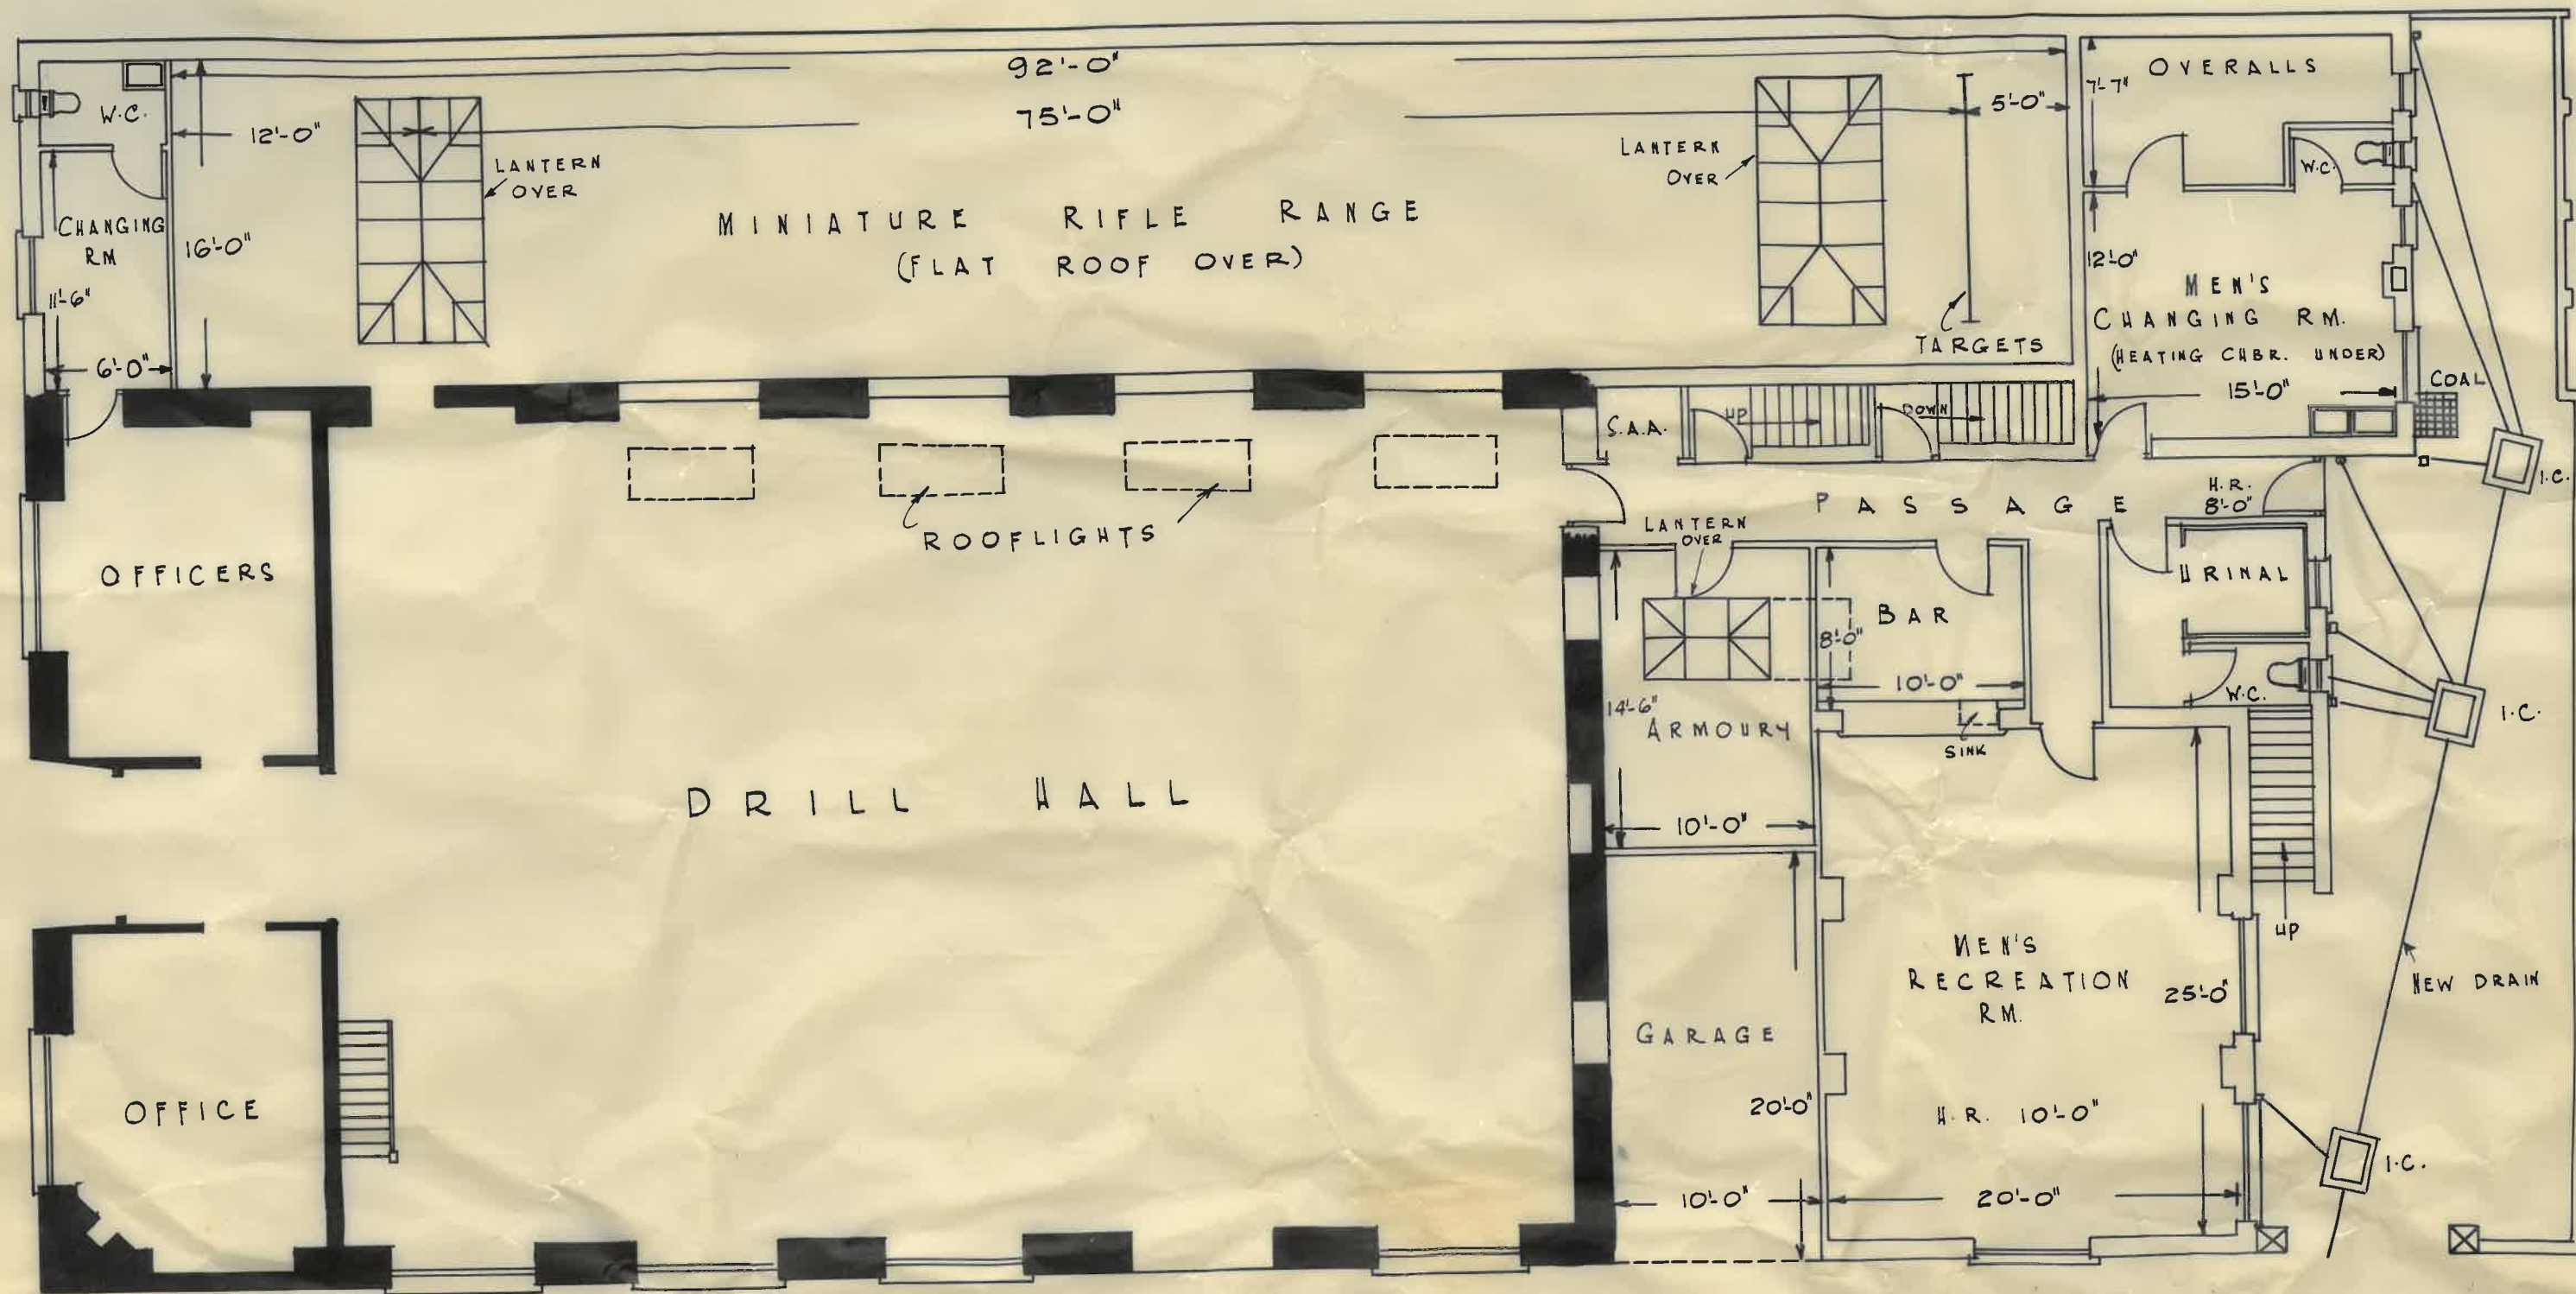

GROUND FLOOR

SCALE : 1" = 8'

DRILL HALL AMMANFORD
SUGGESTED ALTERATIONS & ADDITIONS

H. HERBERT & CO
ARCHITECTS
AMMANFORD