



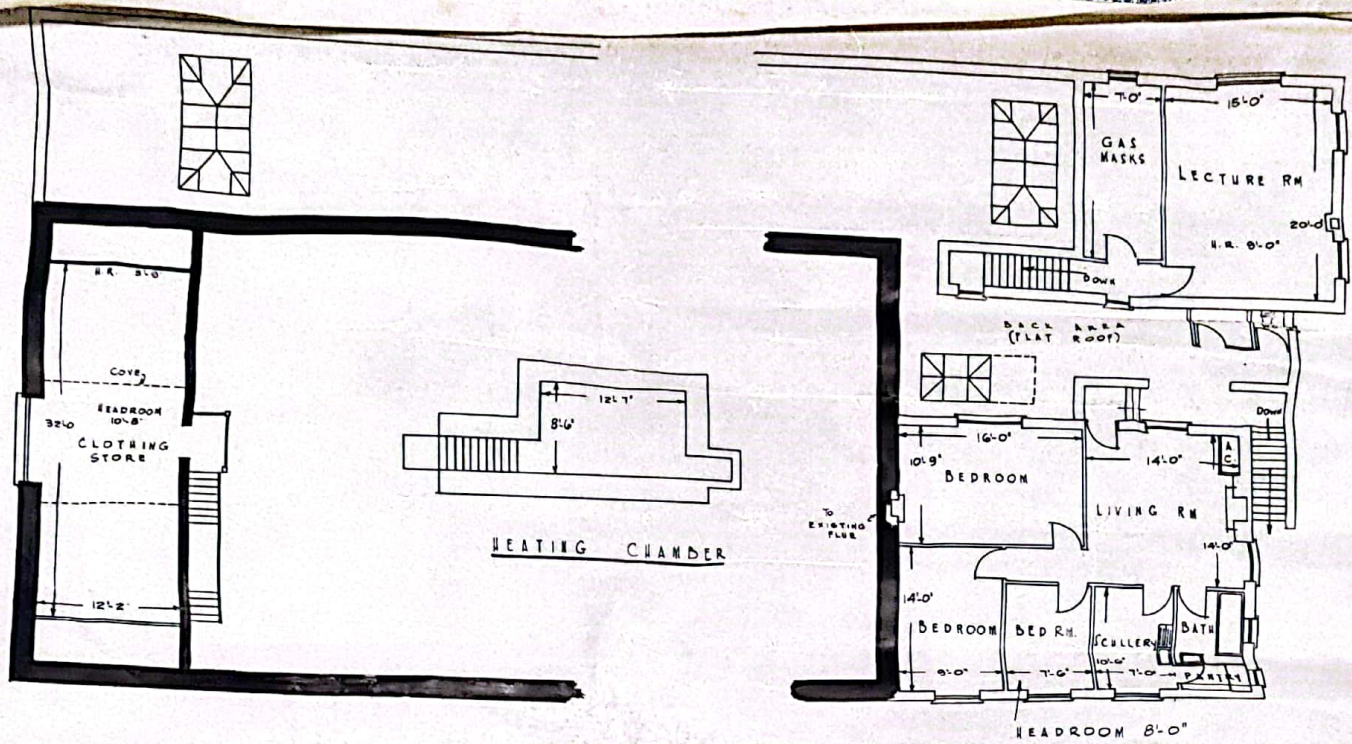

FIRST FLOOR

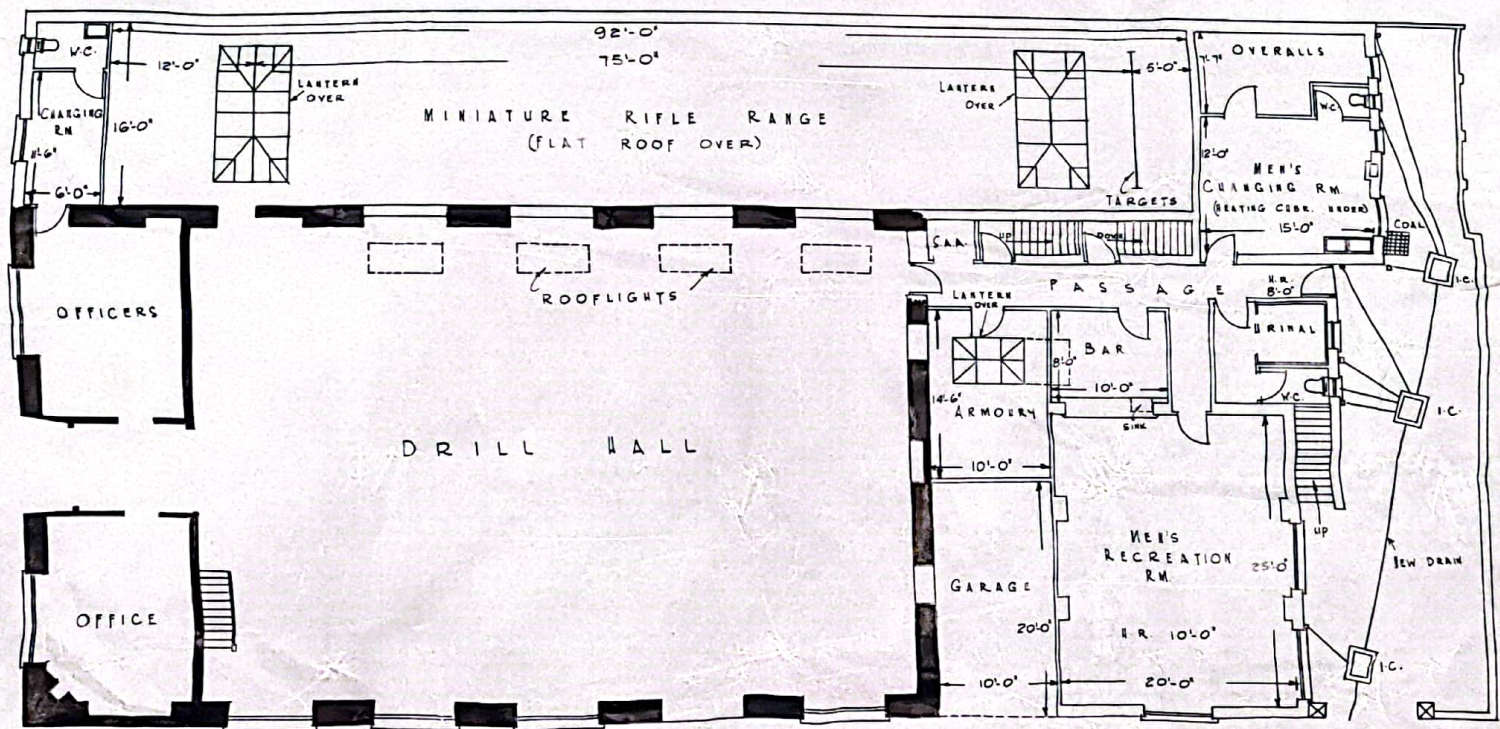

GROUND FLOOR

DRILL HALL AMMANFORD
SUGGESTED ALTERATIONS & ADDITIONS

H. HERBERT & CO.
ARCHITECTS
AMMANFORD

SCALE: 1" = 8'