


CROSS SECTION A - A AT POSITION SHOWN

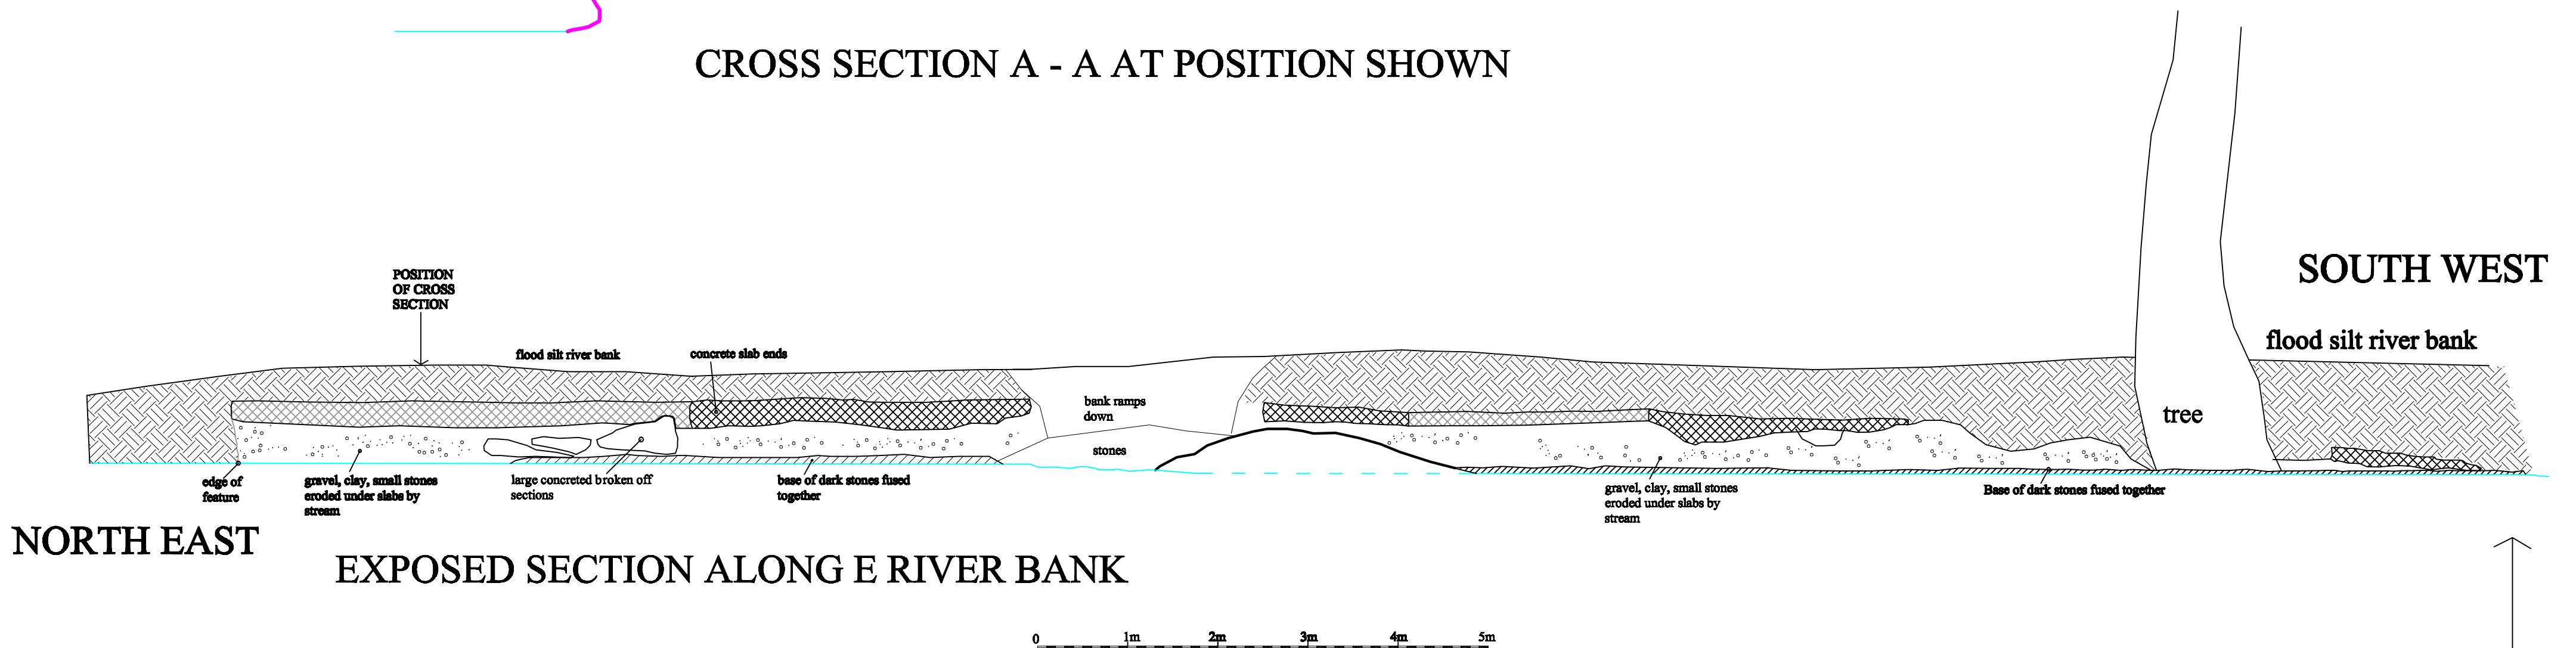

EXPOSED SECTION ALONG E RIVER BANK

KEY



concreted slab ends projecting from river bank



same slabs eroded back but still visible



stream level

CWMFELIN BOETH
CROSSING
STREAM SECTIONS
1:50 A2
LANDSCAPE