


CROSS SECTION AT POSITION SHOWN



EXPOSED SECTION ALONG RIVER BANK

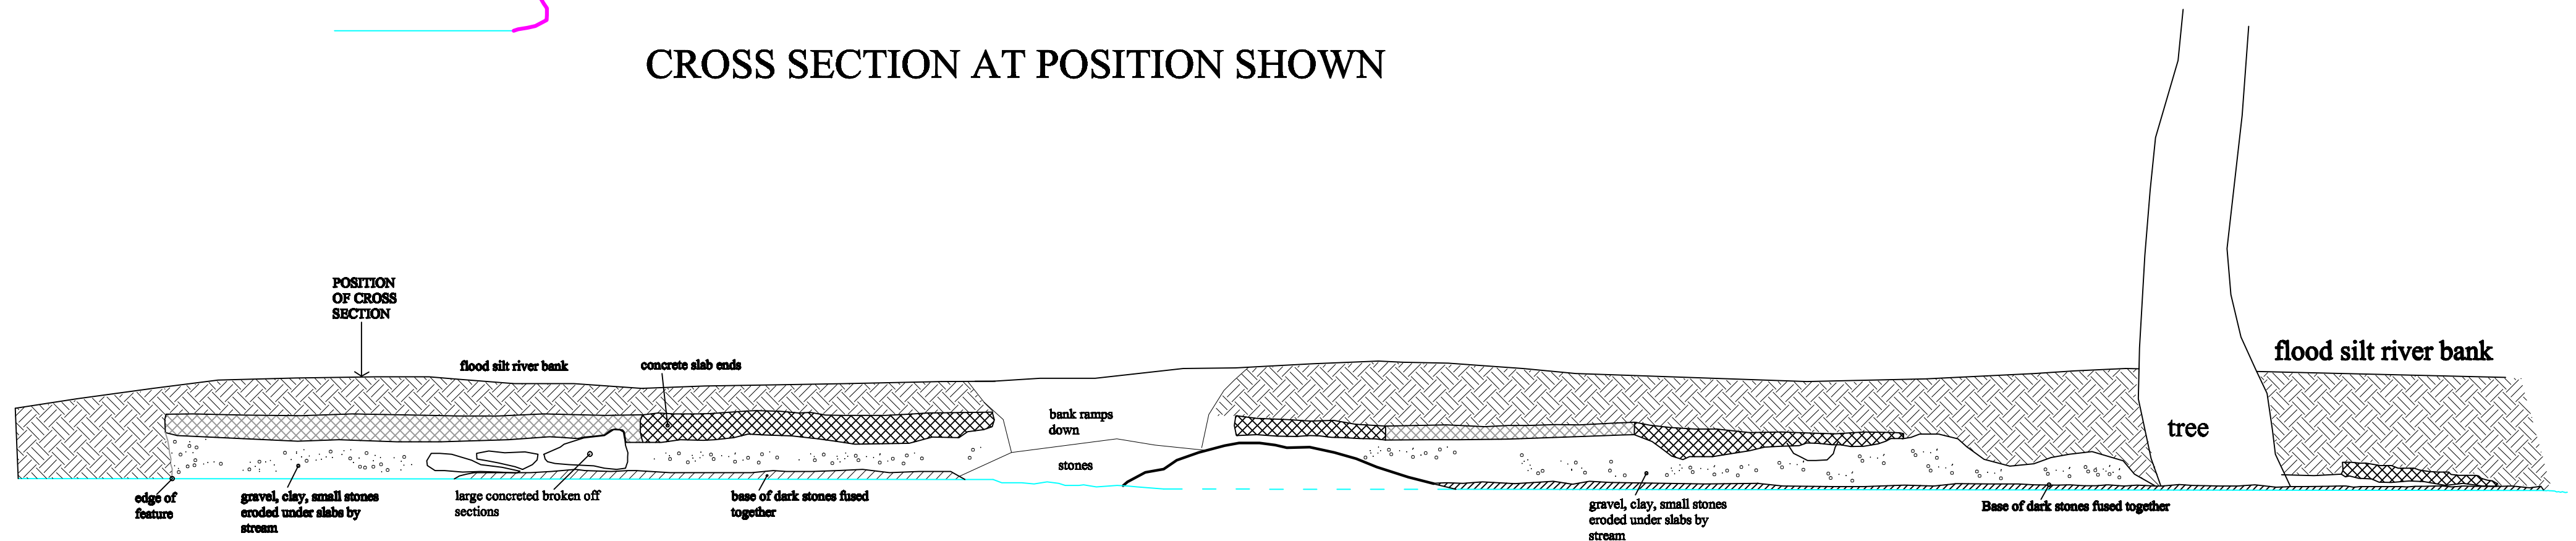

KEY

concreted slab ends projecting from river bank

same slabs eroded back but still visible

stream level

CWMFELIN BOETH
CROSSING
STREAM SECTIONS
1:50 A2
LANDSCAPE