



South Dairy Baptist Chapel Photographic Record

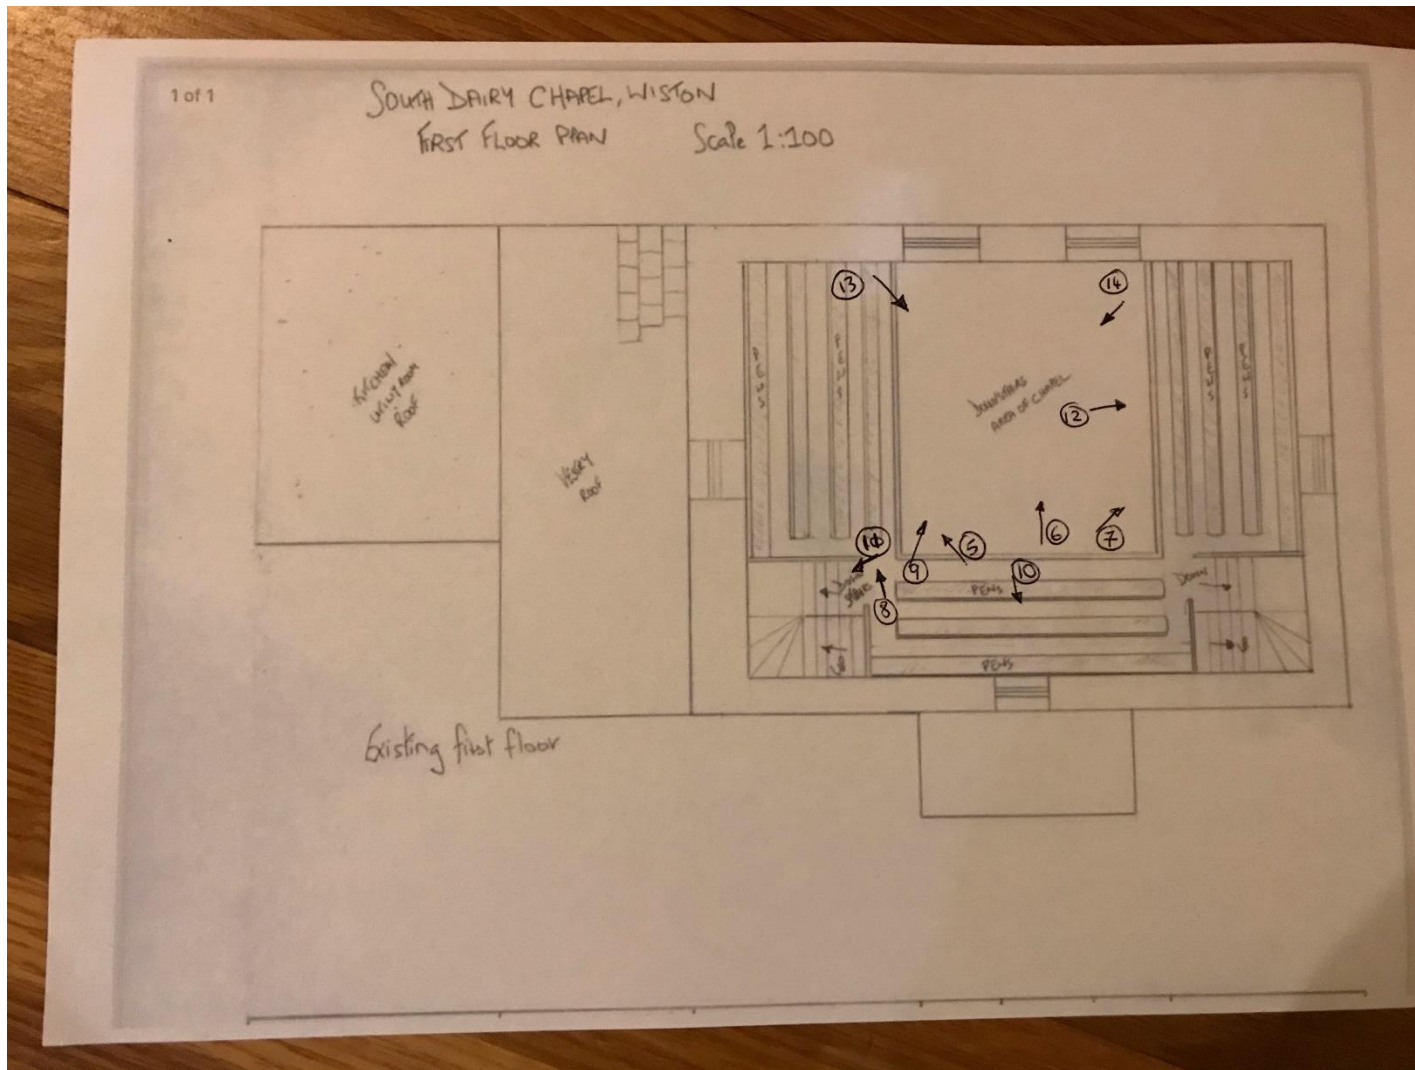

South Dairy Chapel, Wiston
Ground Floor Plan

Scale 1:100

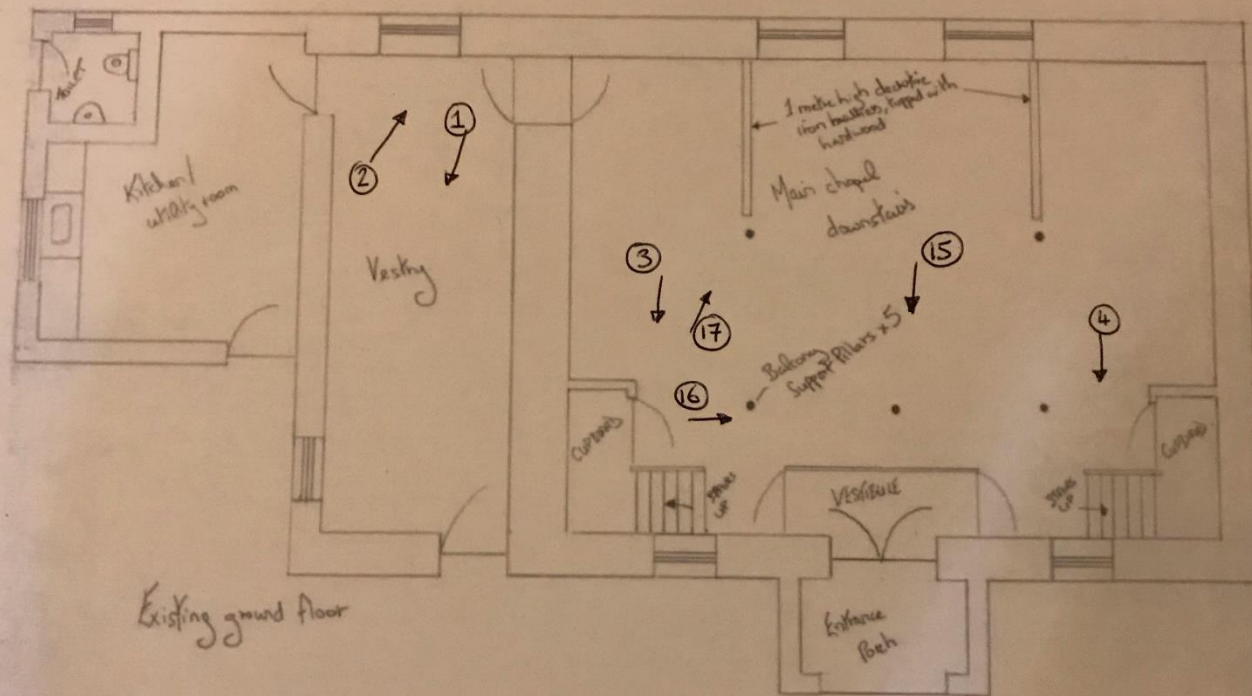

Number 1




Number 2



Number 3



Number 4

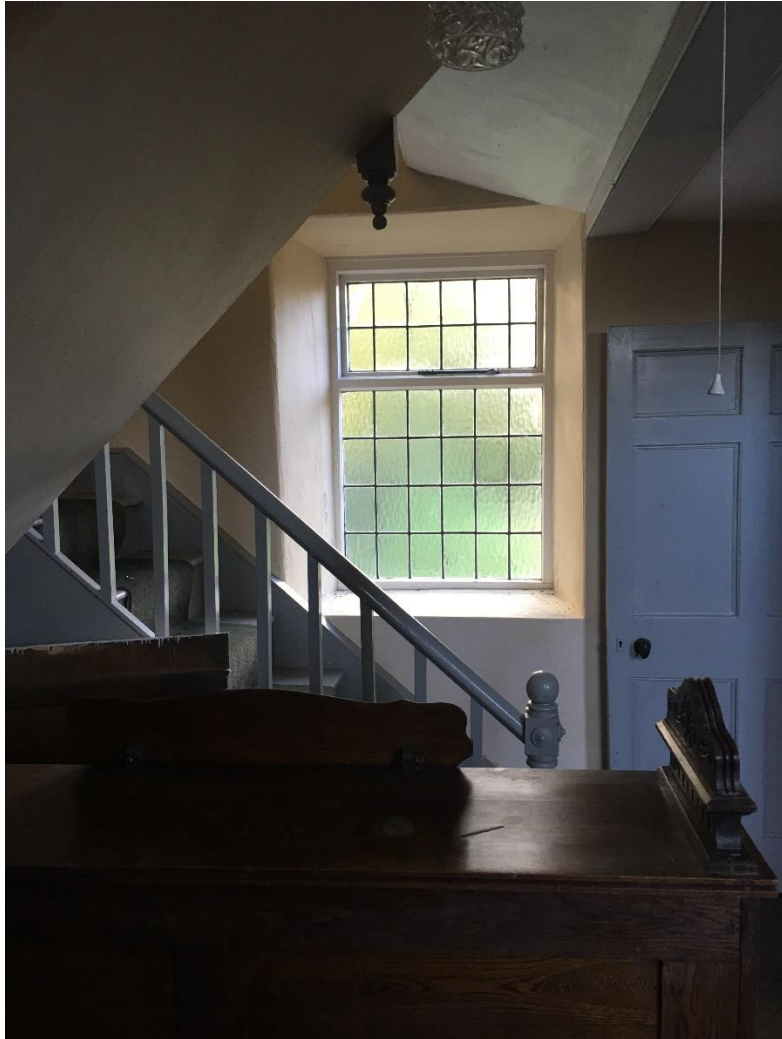

Number 5



Number 6



