

**Photographic Survey of Narberth Old School
Narberth, Pembrokeshire**



Rev.A

2020

Acanthus Holden Architects
Waterman's Lane
The Green Pembroke
SA71 4NU

All photographs taken in 2019 and 2020

Ceilings were in place which prevent photographs of roof structure and above ceiling level

Most windows boarded up so internal photograph limited accordingly.

South-western elevation partly obscured by extensions.

Photographs organised in to external views of the building and them internal photographs.

EXTERNALLY

North-eastern elevation



1.01



1.02



1.03



1.04



1.05



1.06



1.07



1.08



1.09

South-eastern elevation



1.10



1.11



1.12

North-western elevation



1.13



1.14

South western elevation



1.15



1.16



1.17

INTERNALLY



2.01



2.02



2.03



2.04



2.05



2.06



2.07



2.08



2.09



2.10



2.11



2.12



2.13



2.14



2.15



2.16



2.17



2.18



2.19



2.20



2.21



2.22




2.23



2.24



2.25

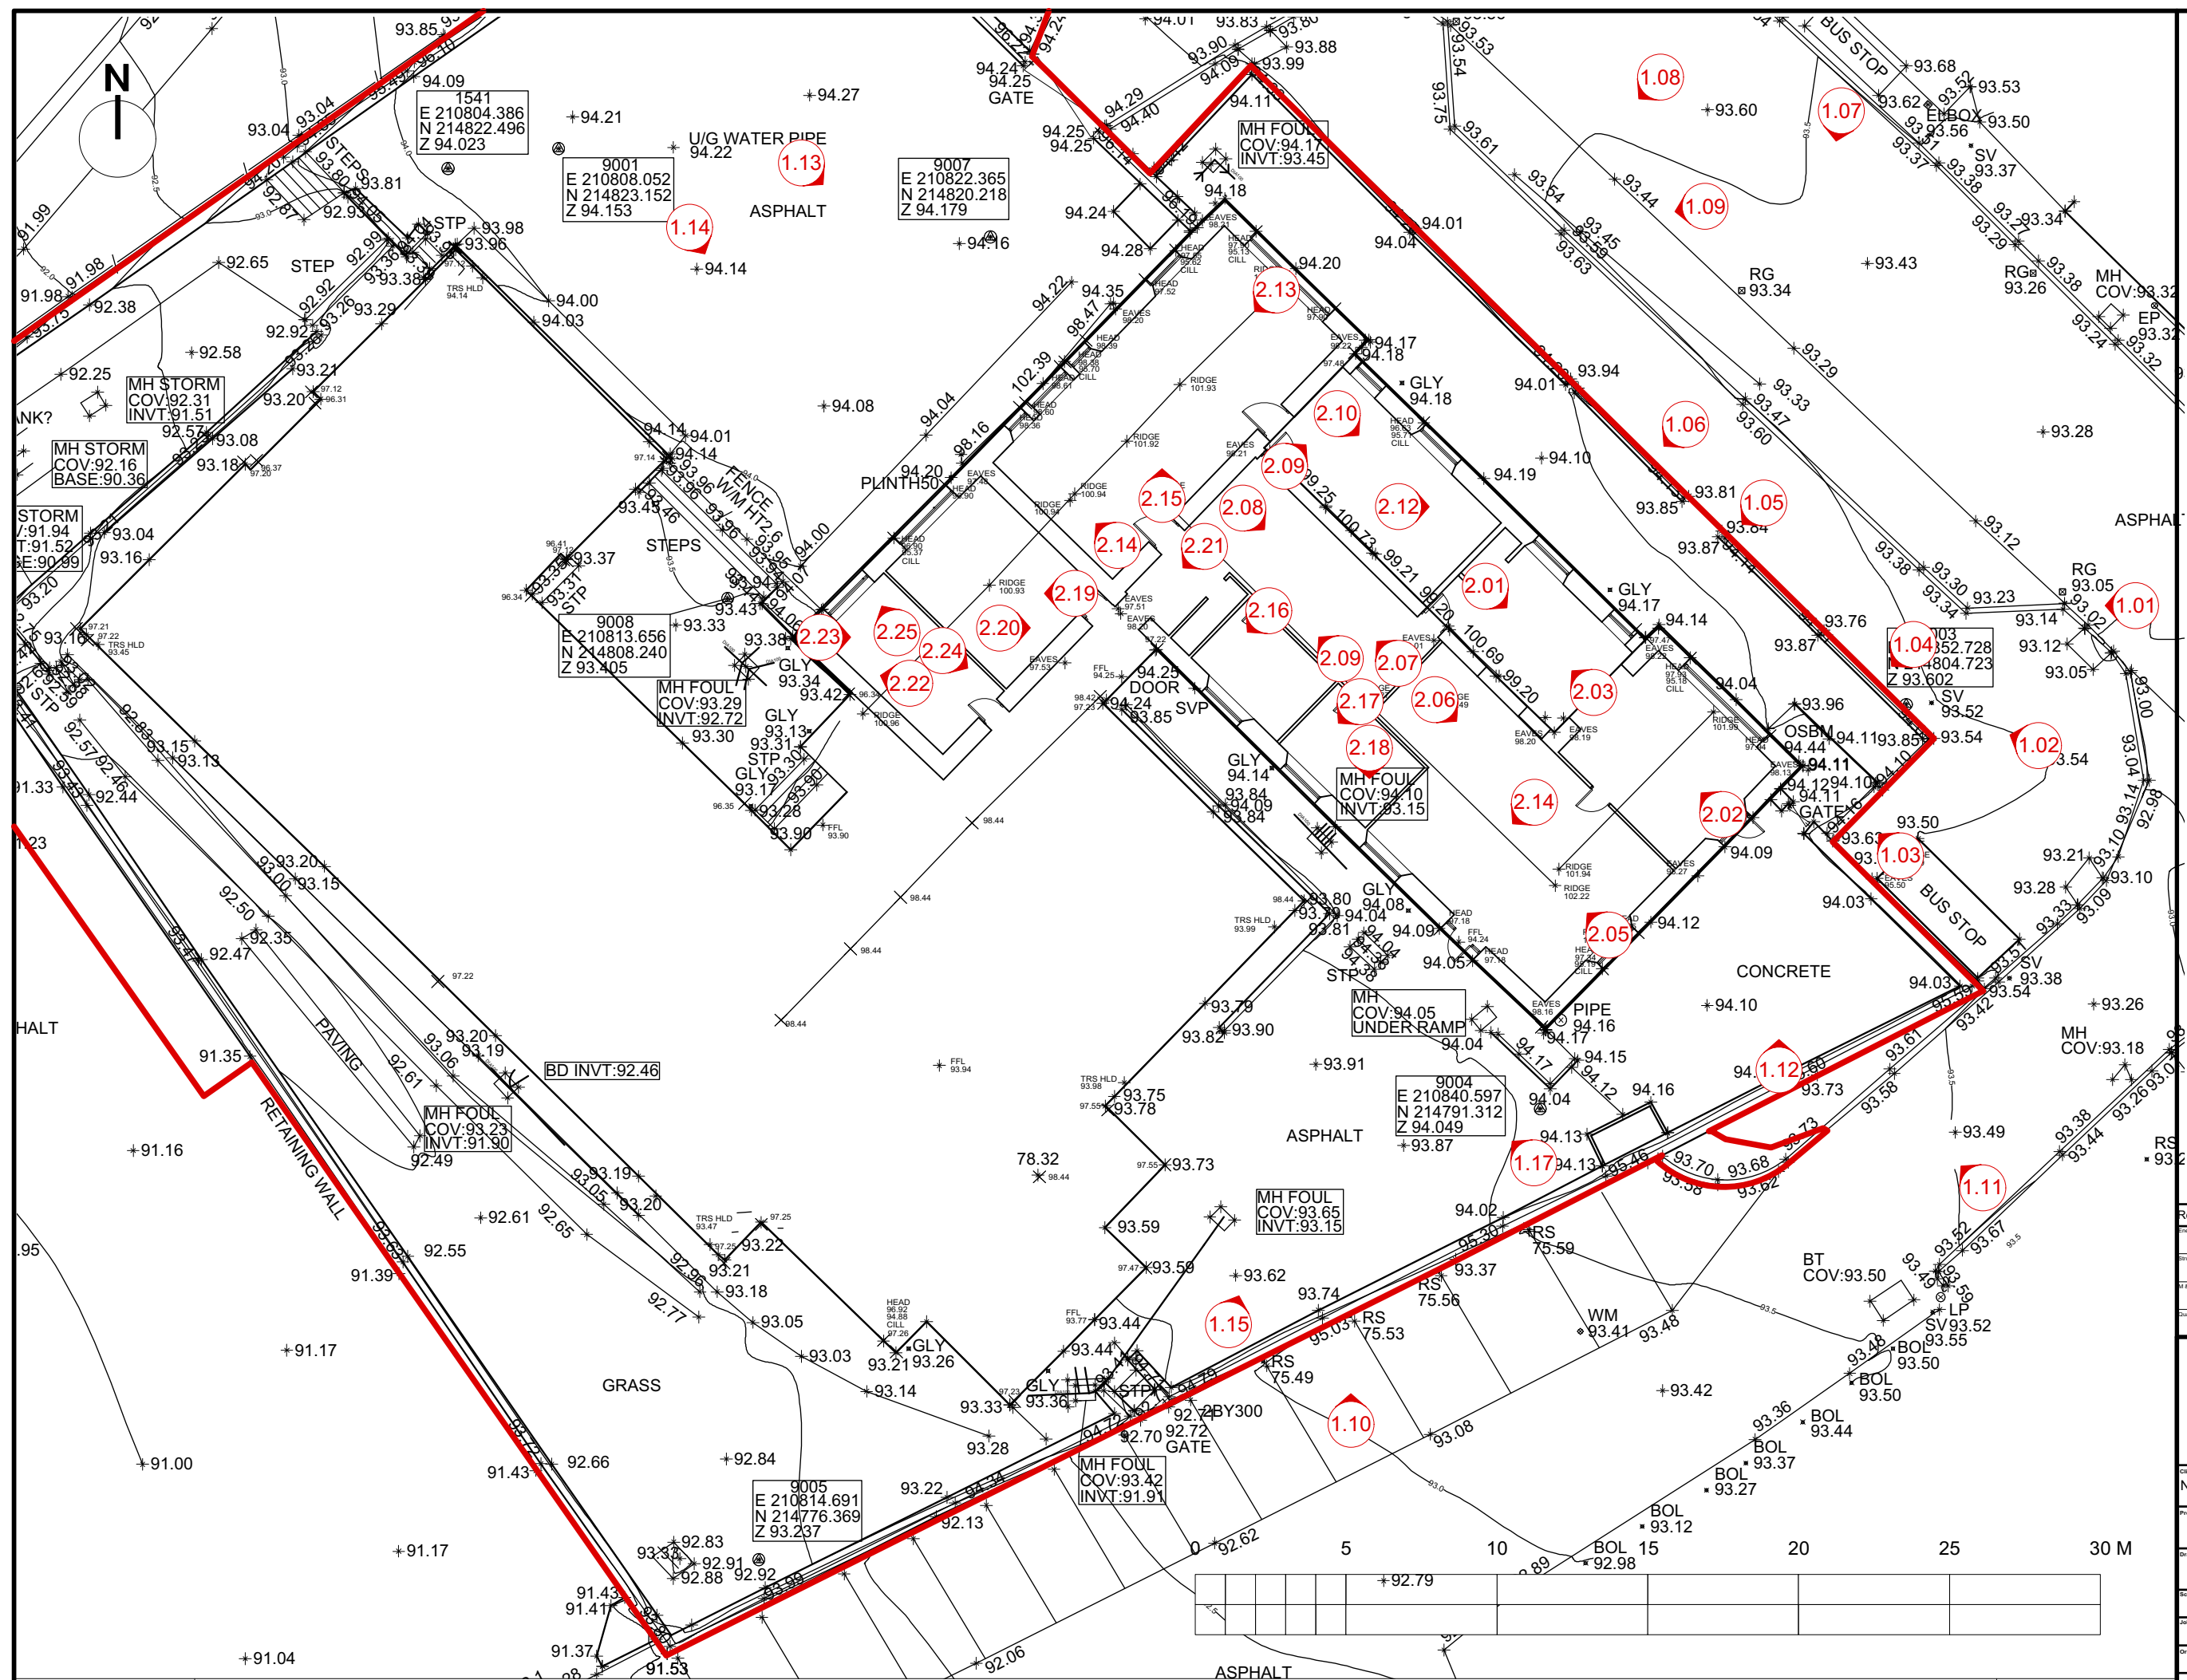

2			
Rev	Description	Date	Initial
Survey Consultant			
Structural Engineer:			
M & E Consultant			
Quantity Surveyor:			
WATERMAN'S LANE THE GREEN PEMBROKE PEMBROKE-SHIRE WALES SA71 4NU TEL (01646) 685472 FAX (01646) 621220 architects@acanthusholden.co.uk www.acanthusholden.co.uk/holden		 ACANTHUS HOLDEN <i>architects planners</i> <i>penetrati gwynnwr</i>	
Client:			
NARBERTH OLD SCHOOL DEVELOPMENT			
Project:			
NARBERTH SCHOOL			
Drawing Title:			
PHOTO SURVEY PLAN			
Scale:	Sheet Size:	Issue Status:	
1:200	A3	SURVEY	
Job No:	Drawing No:	Rev:	
A2118	S110		
Original:	Date:	Checked:	Approved:
BK	02 02 2021	LJ	LJ
NOTE: THESE DRAWINGS ARE TO BE READ IN CONJUNCTION WITH ALL RELATED DRAWINGS, SCHEDULES AND SPECIFICATIONS. ANY DISCREPANCIES TO BE CHECKED ON SITE. ANY DISCREPANCIES TO BE REPORTED IMMEDIATELY. Copyright © Acanthus Holden Architects (Note: prints of drawing not to true scale)			