


15-16

existing lean-to on remains of old walls

11

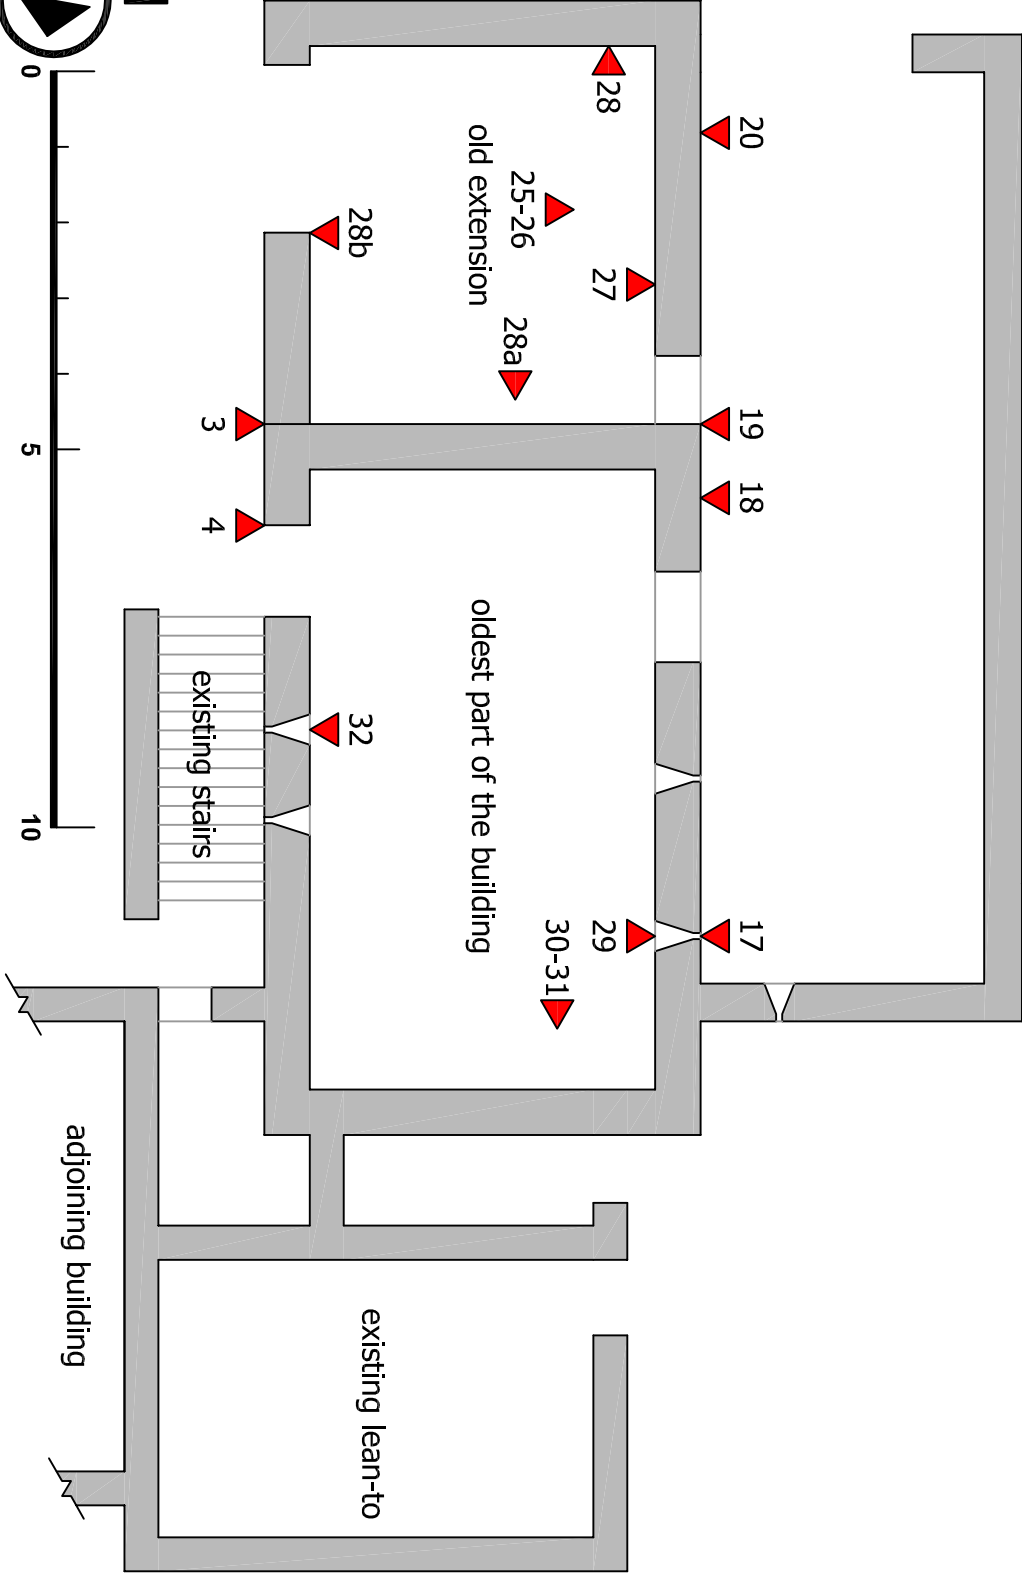

sureline
DESIGN SERVICES LTD
Tel: 07826 705493
E-mail: mail@sureline.org.uk

Site: Portclew
Job: Dovecot
Client: Mr Steve Jackson

Drgs: Existing ground floor plan
File: Portclew
Scale: 1:100
Date: 02/06/13 Dm: MDH
Drg no: ex-gfl@100 REV: 1